




Do not scale from drawings
 All dimensions are in mm unless otherwise stated
 All dimensions to be verified on site before proceeding with the work
 Any discrepancies to be notified in writing to Architect immediately
 All boundaries indicative only and to be confirmed by others

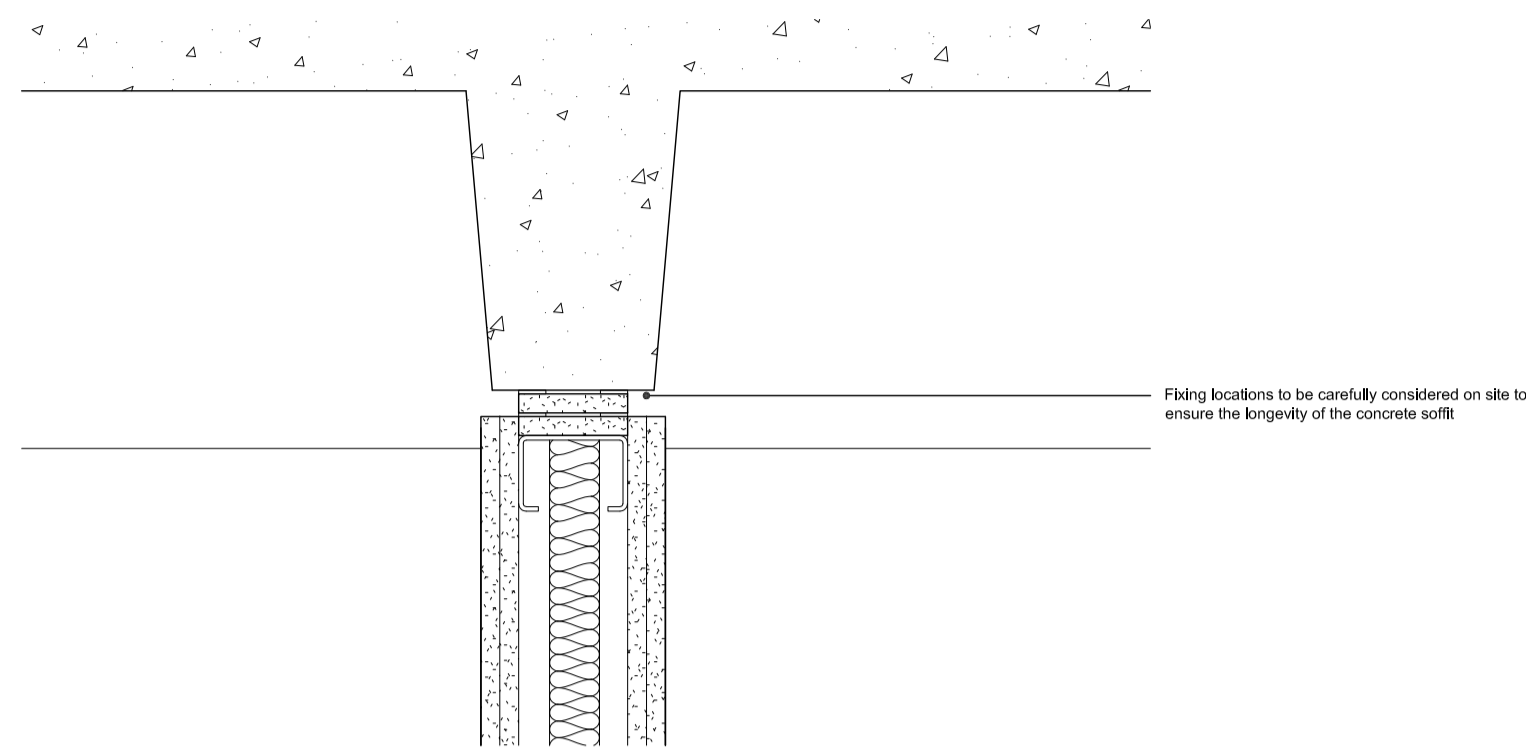


01 Typical Detail through Head of Partition Wall

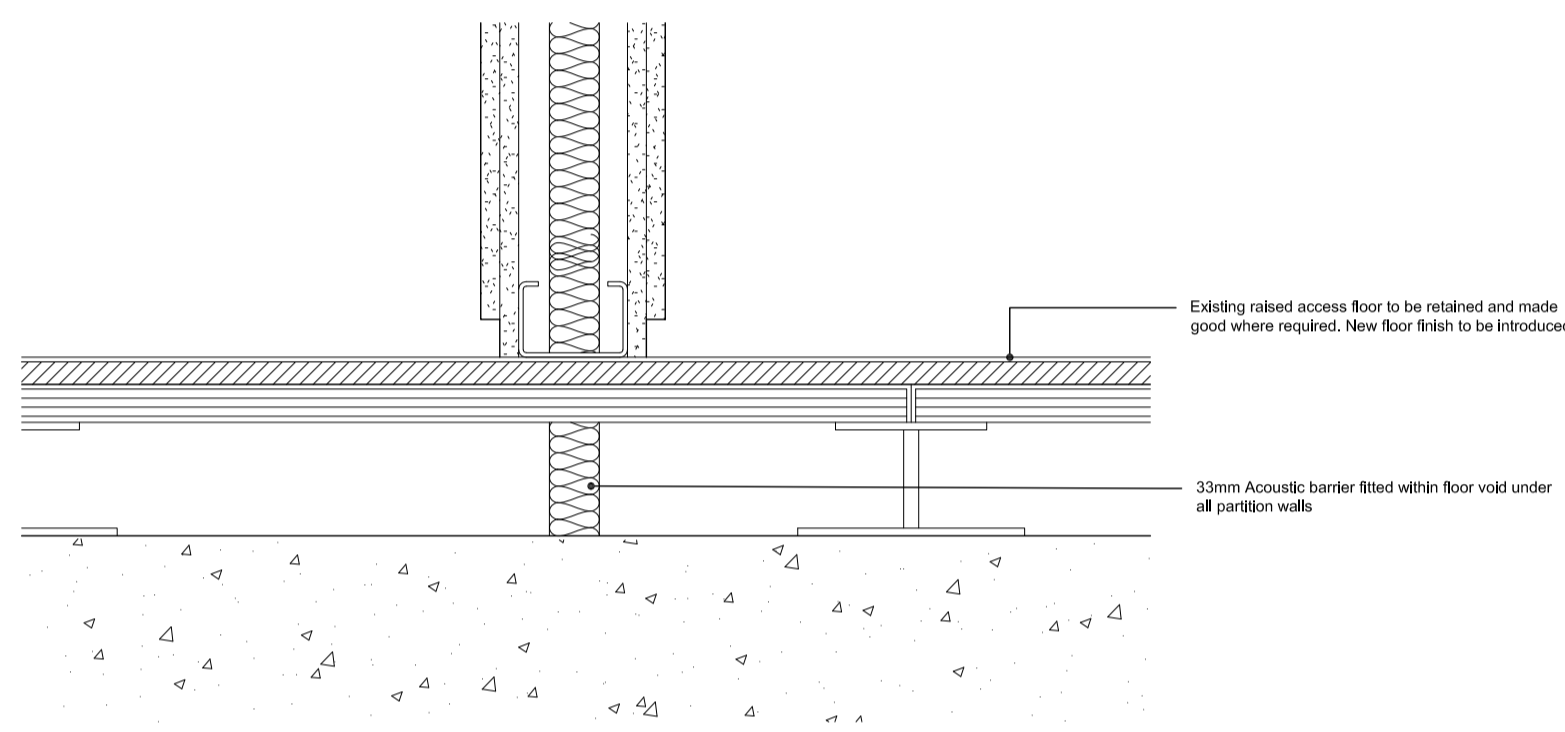


02 Typical Detail through Base of Partition Wall

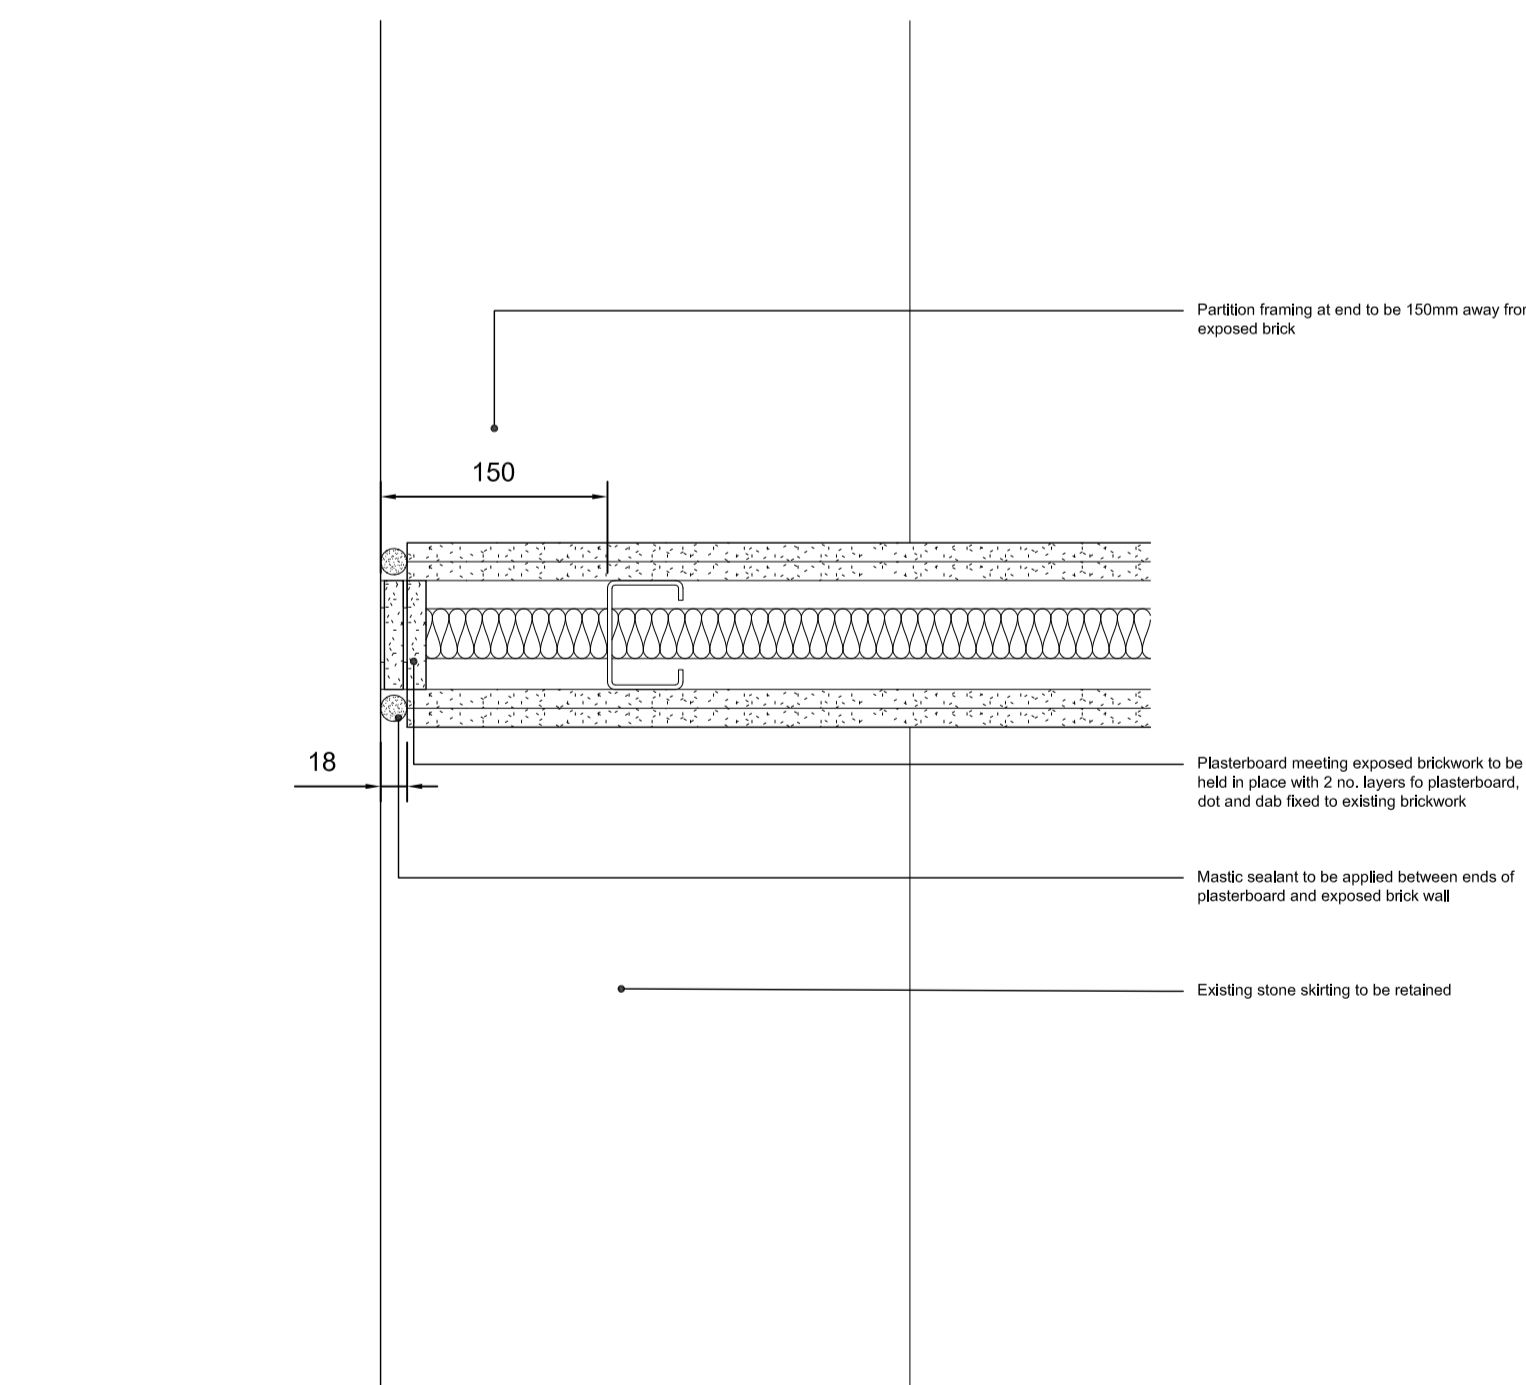


05 Typical Detail through Junction between External Wall and Proposed Partition

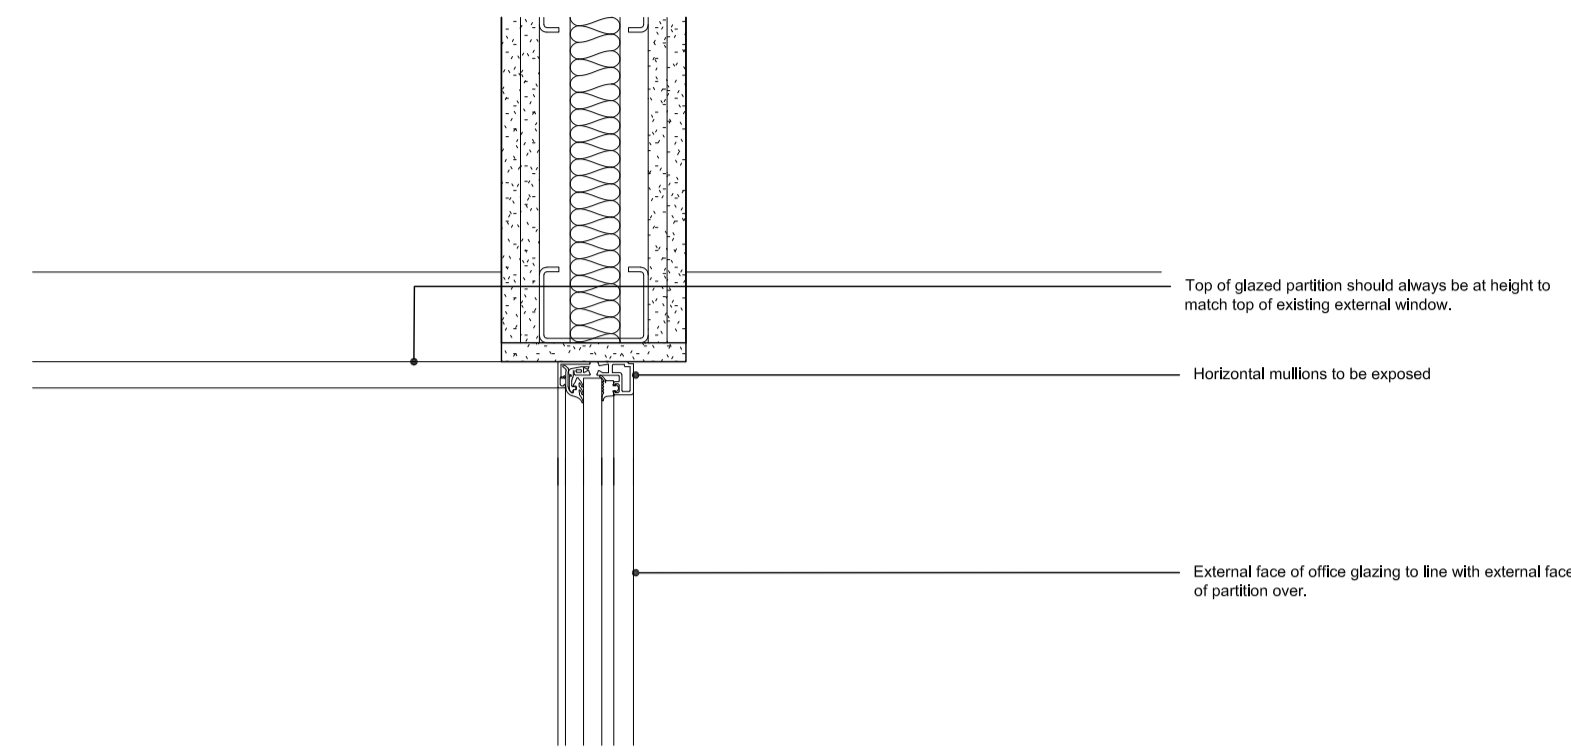


03 Typical Detail through Head of Glazed Partition Wall

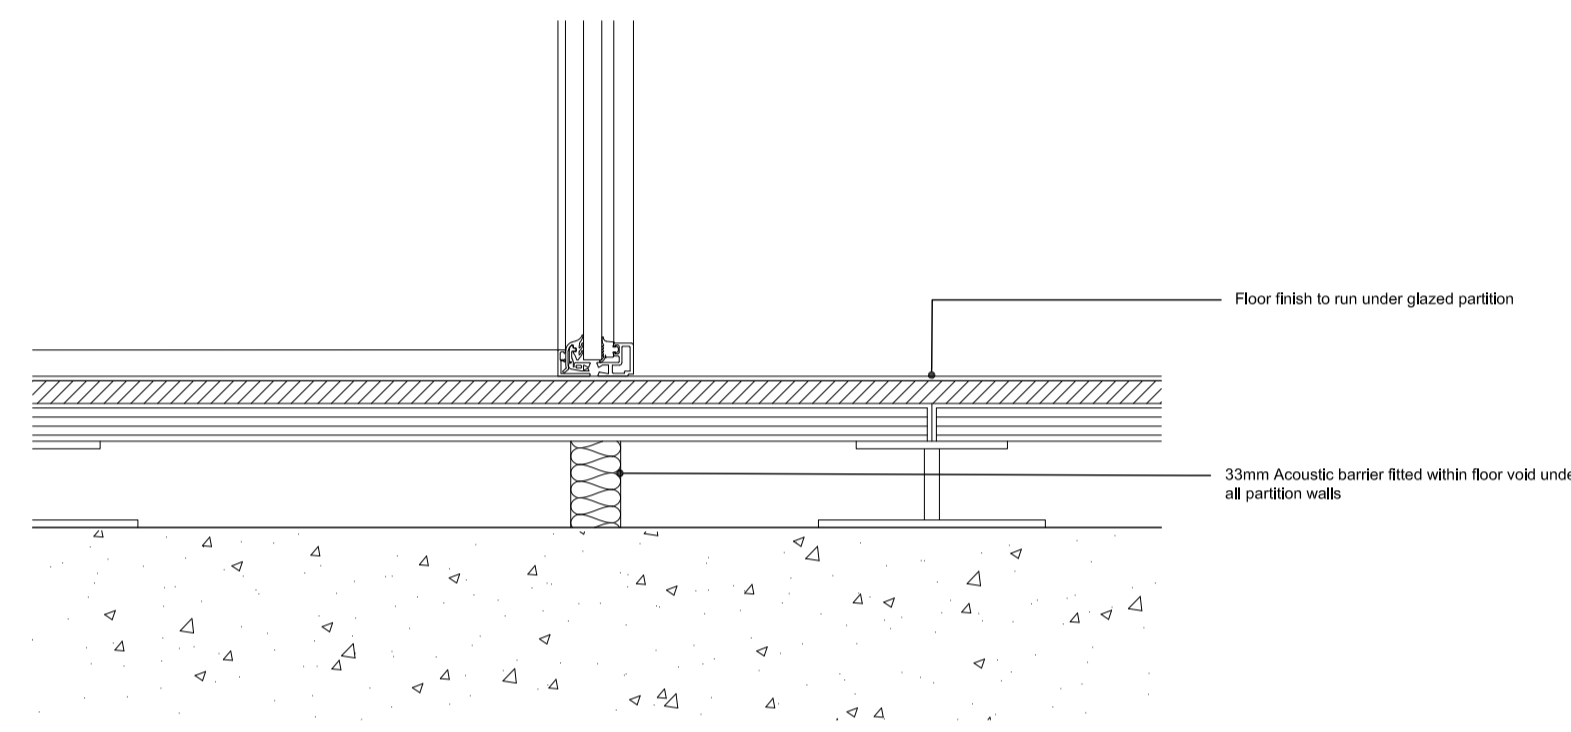


04 Typical Detail through Base of Glazed Partition Wall

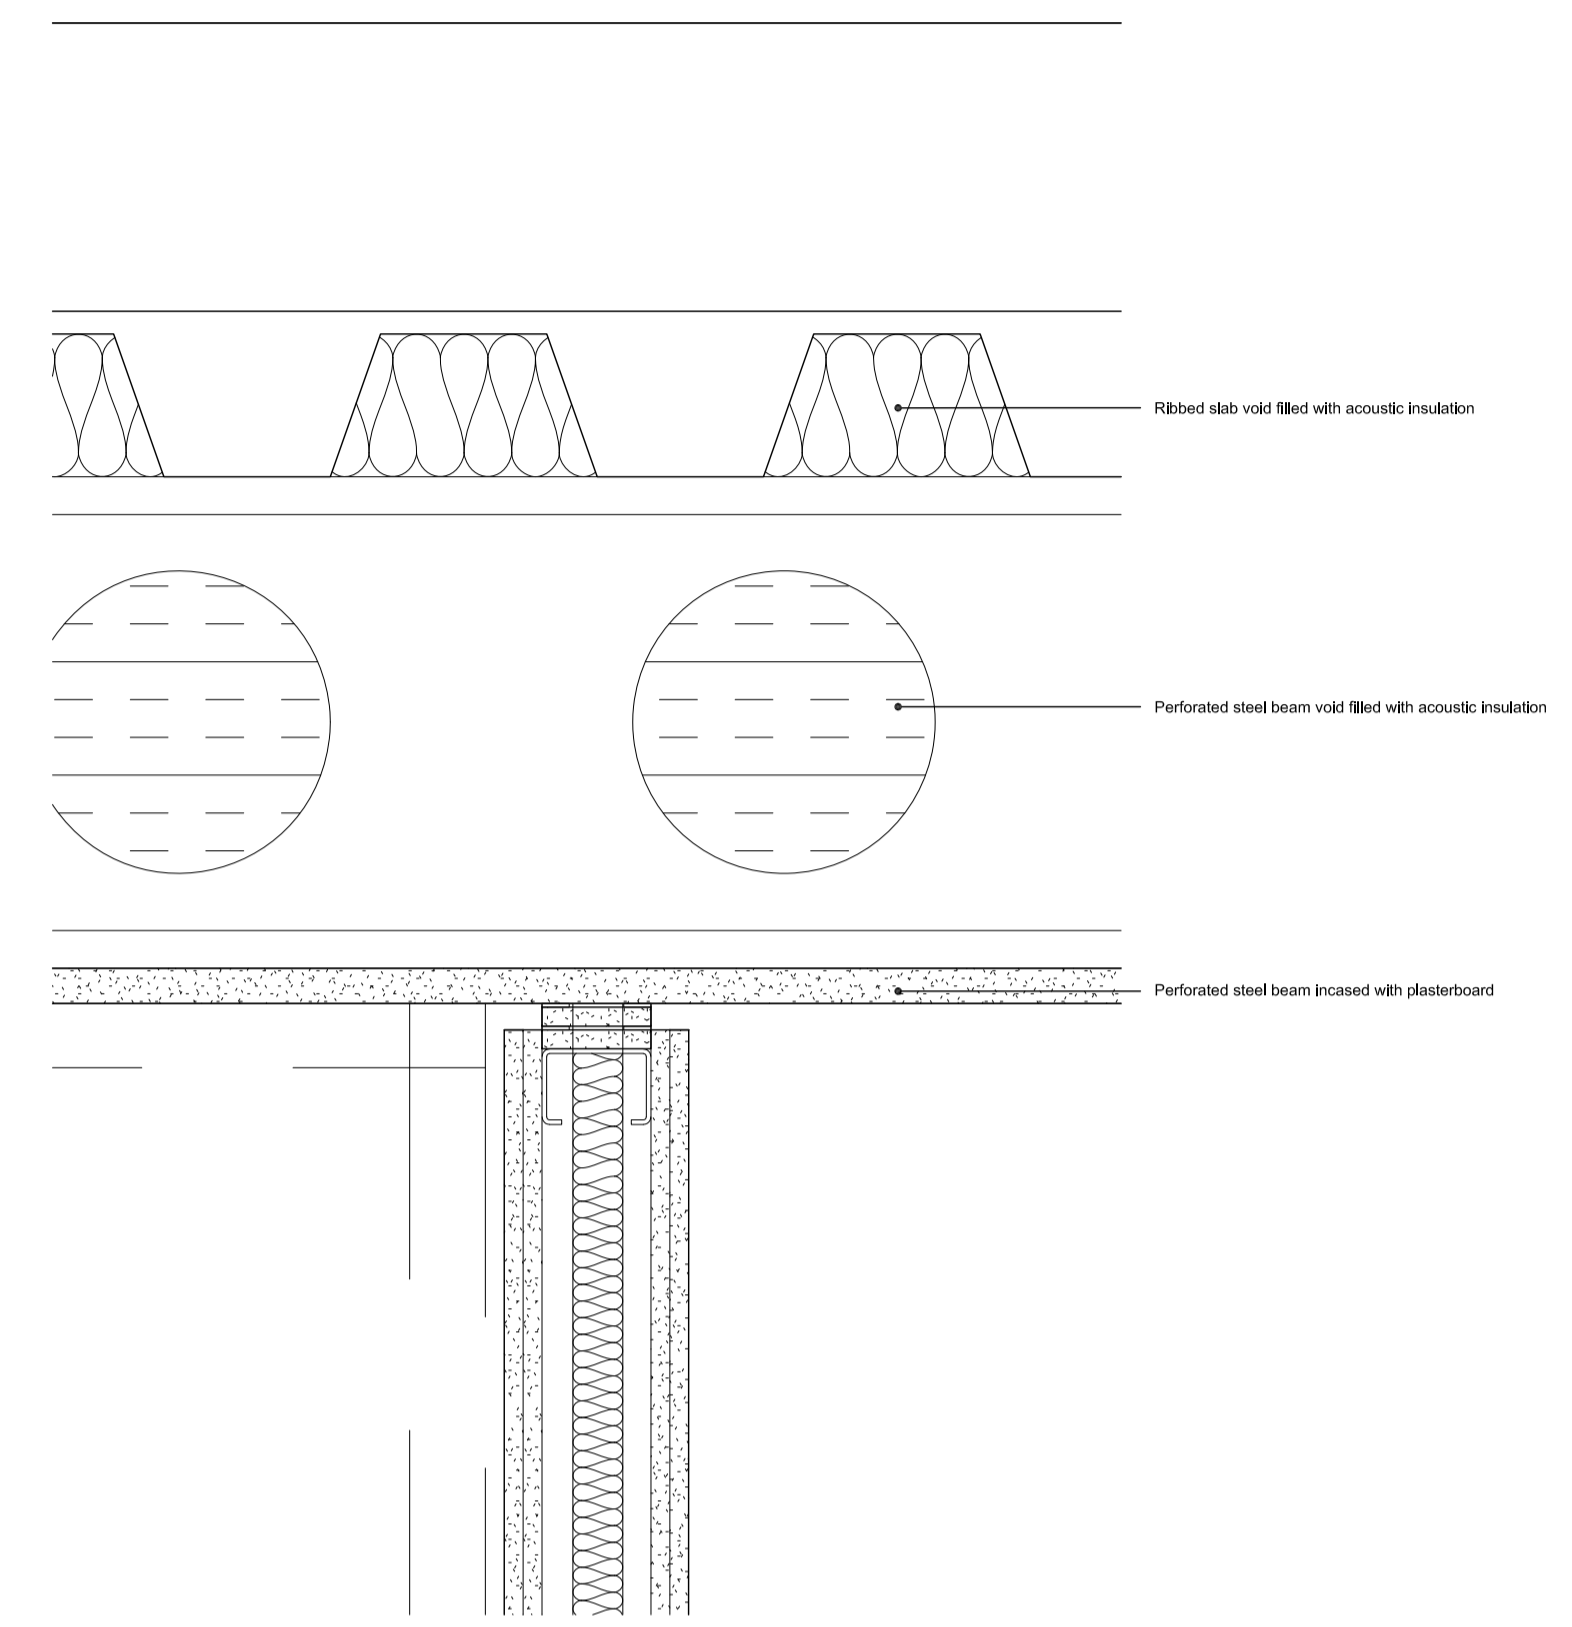


07 Typical Detail through Head of Partition Wall and Existing Perforated Beam on Level 06 & 07

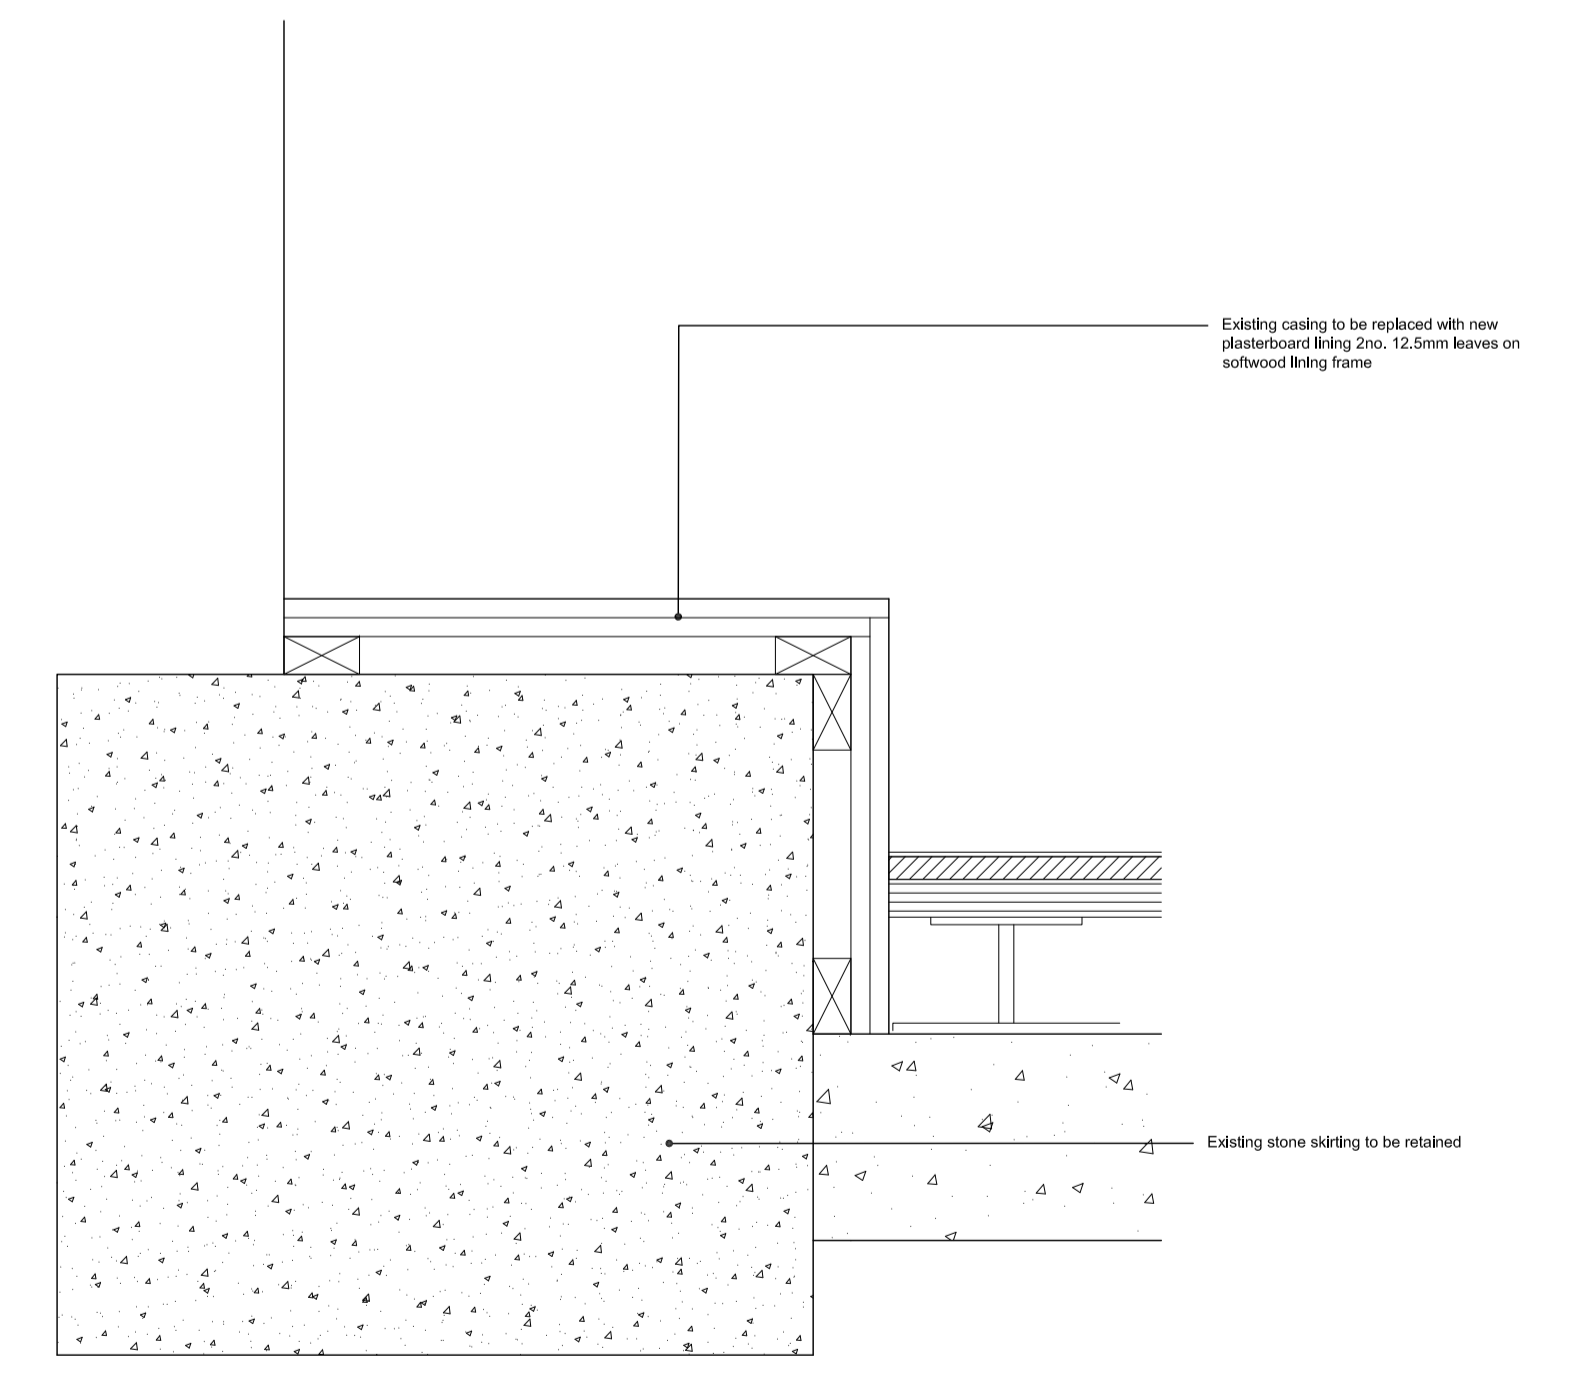

06 Typical Casing Detail to Existing Stone Skirting on Fourth Floor Perimeter

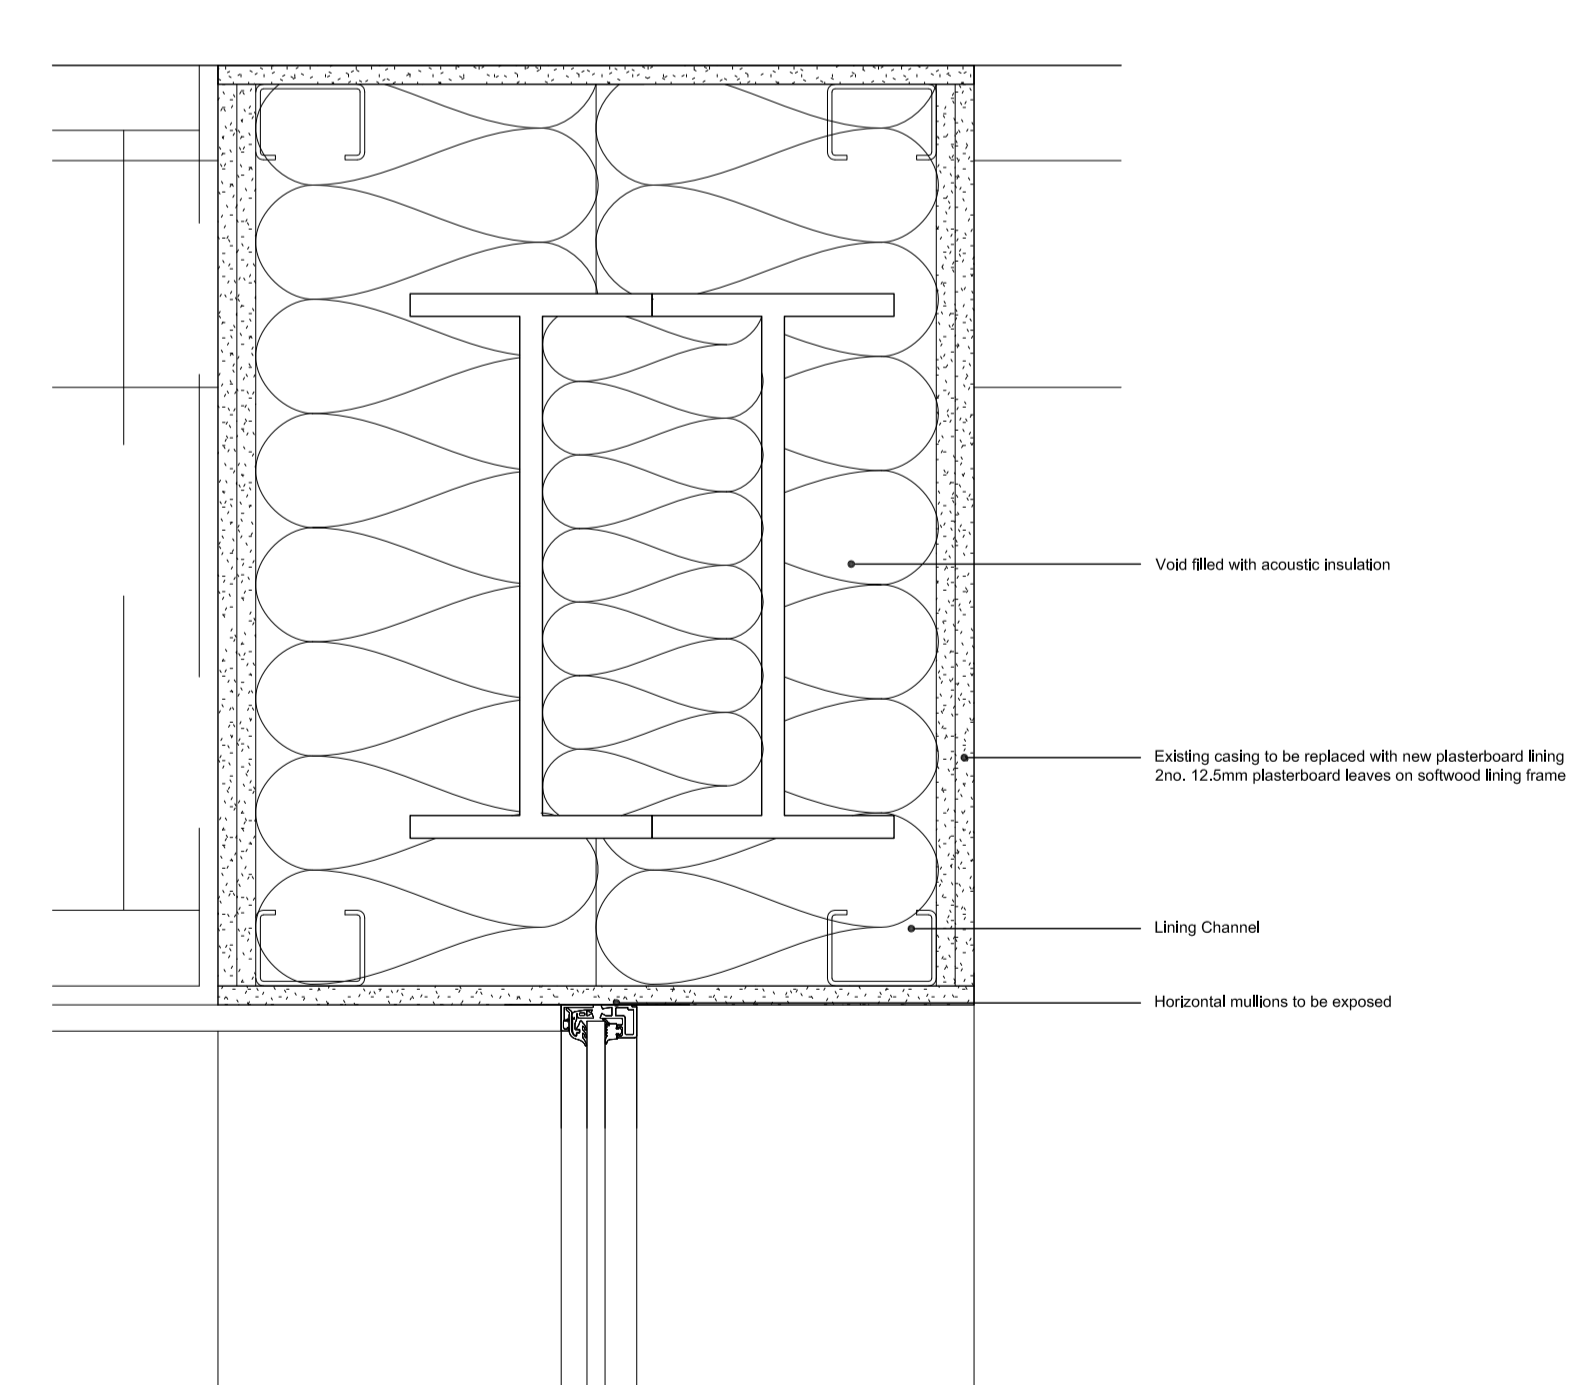

08 Typical Detail through Head of Glazed Partition Wall and Existing Beam on Levels 08 & 09

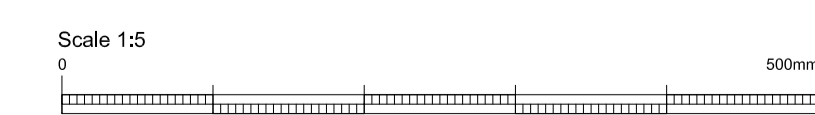

REV	09.12.19	Issued for Planning	WP
	DATE	NOTES	INT

PLANNING

HUTCHINSON & PARTNERS

3.14 The Record Hall, 16-16A Baldwin's Gardens, London, EC1N 7RJ
 T 020 3176 8196 e. info@hutchinsonandpartners.com w. hutchinsonandpartners.com

JOB TITLE
LABS, Victoria House, Camden

DRAWING TITLE / LOCATION
Typical Details for Flexible Partitions Layout

DRAWN BY	CHECKED	SCALE	STATUS
WP	JB	1:5 at A1/ 1:10 at A3	PLANNING
PROJECT	DRAWING NO	REVISION	
19023	01 AP 2200 001	01	

CLIENT

