

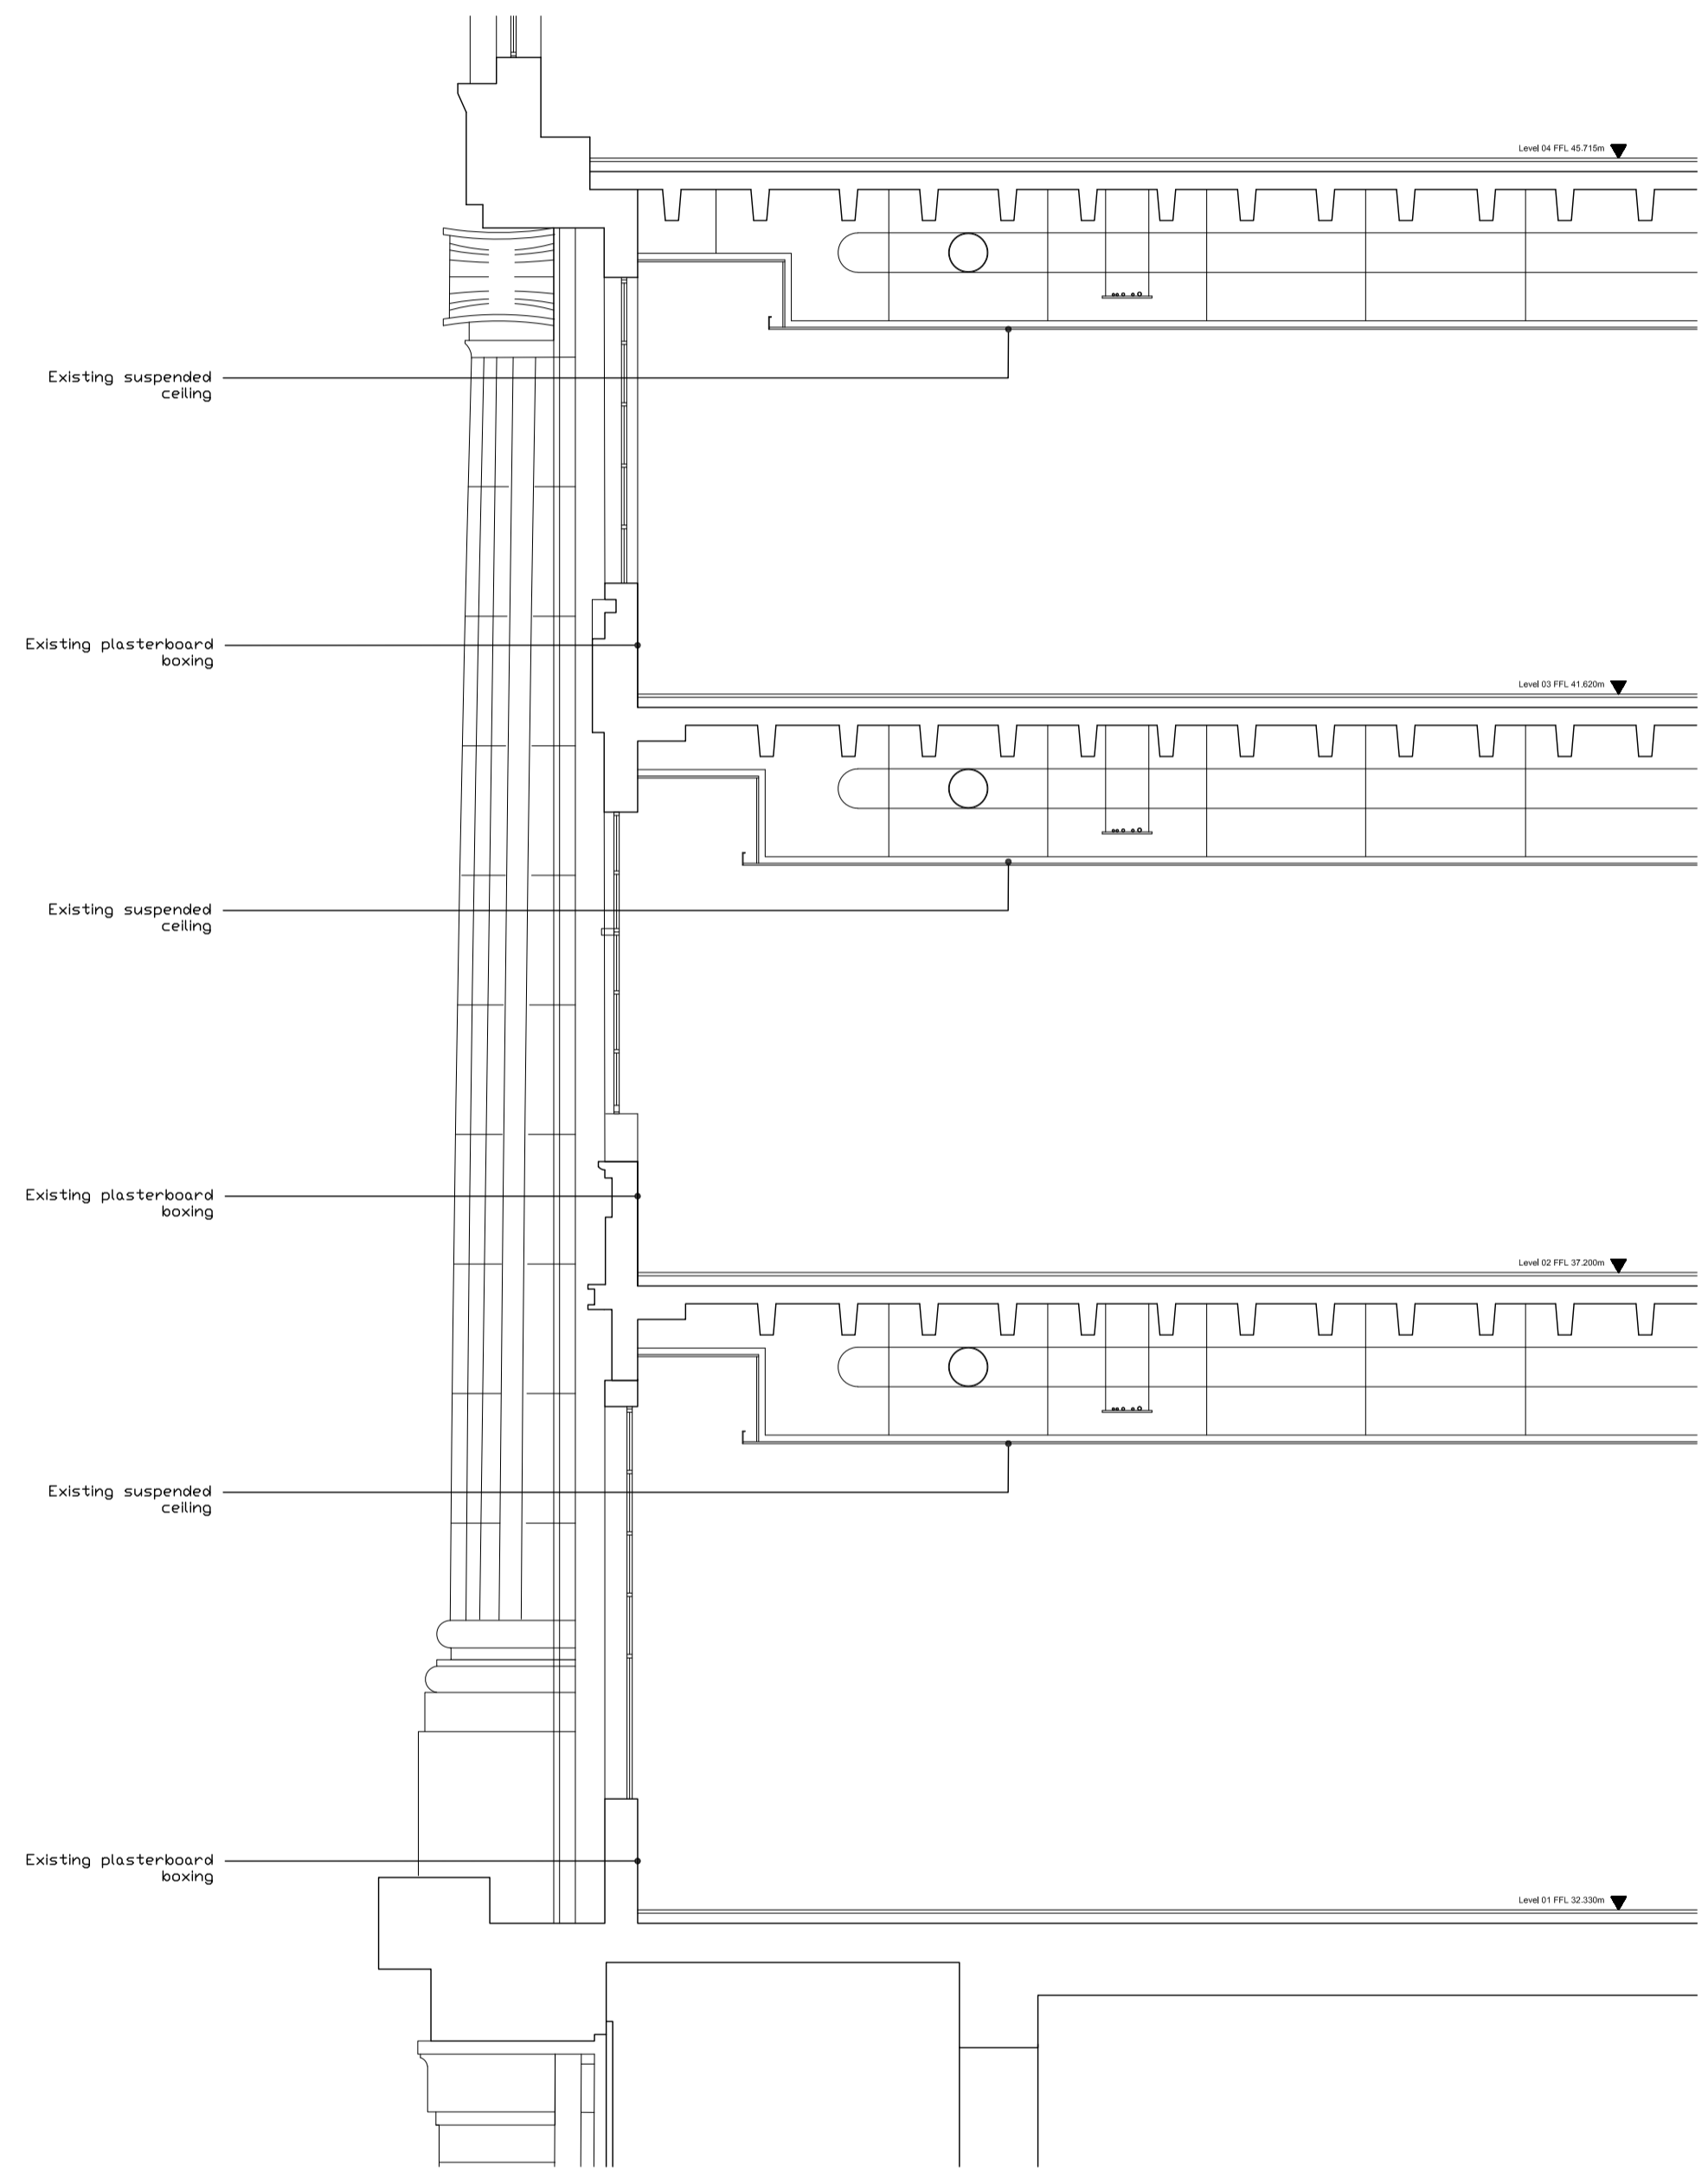


All dimensions are in mm unless otherwise stated  
 All dimensions to be verified on site before proceeding with the work  
 Any discrepancies to be notified in writing to Architect immediately  
 All boundaries indicative only and to be confirmed by others

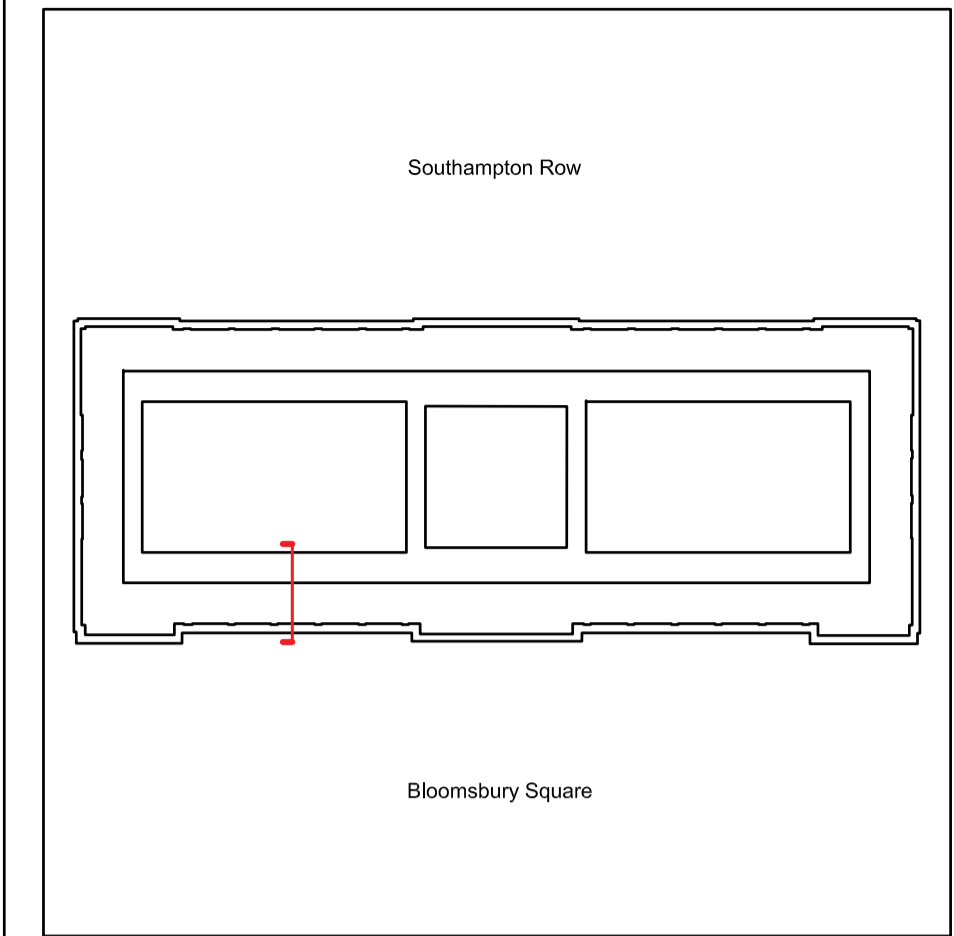

Existing Section

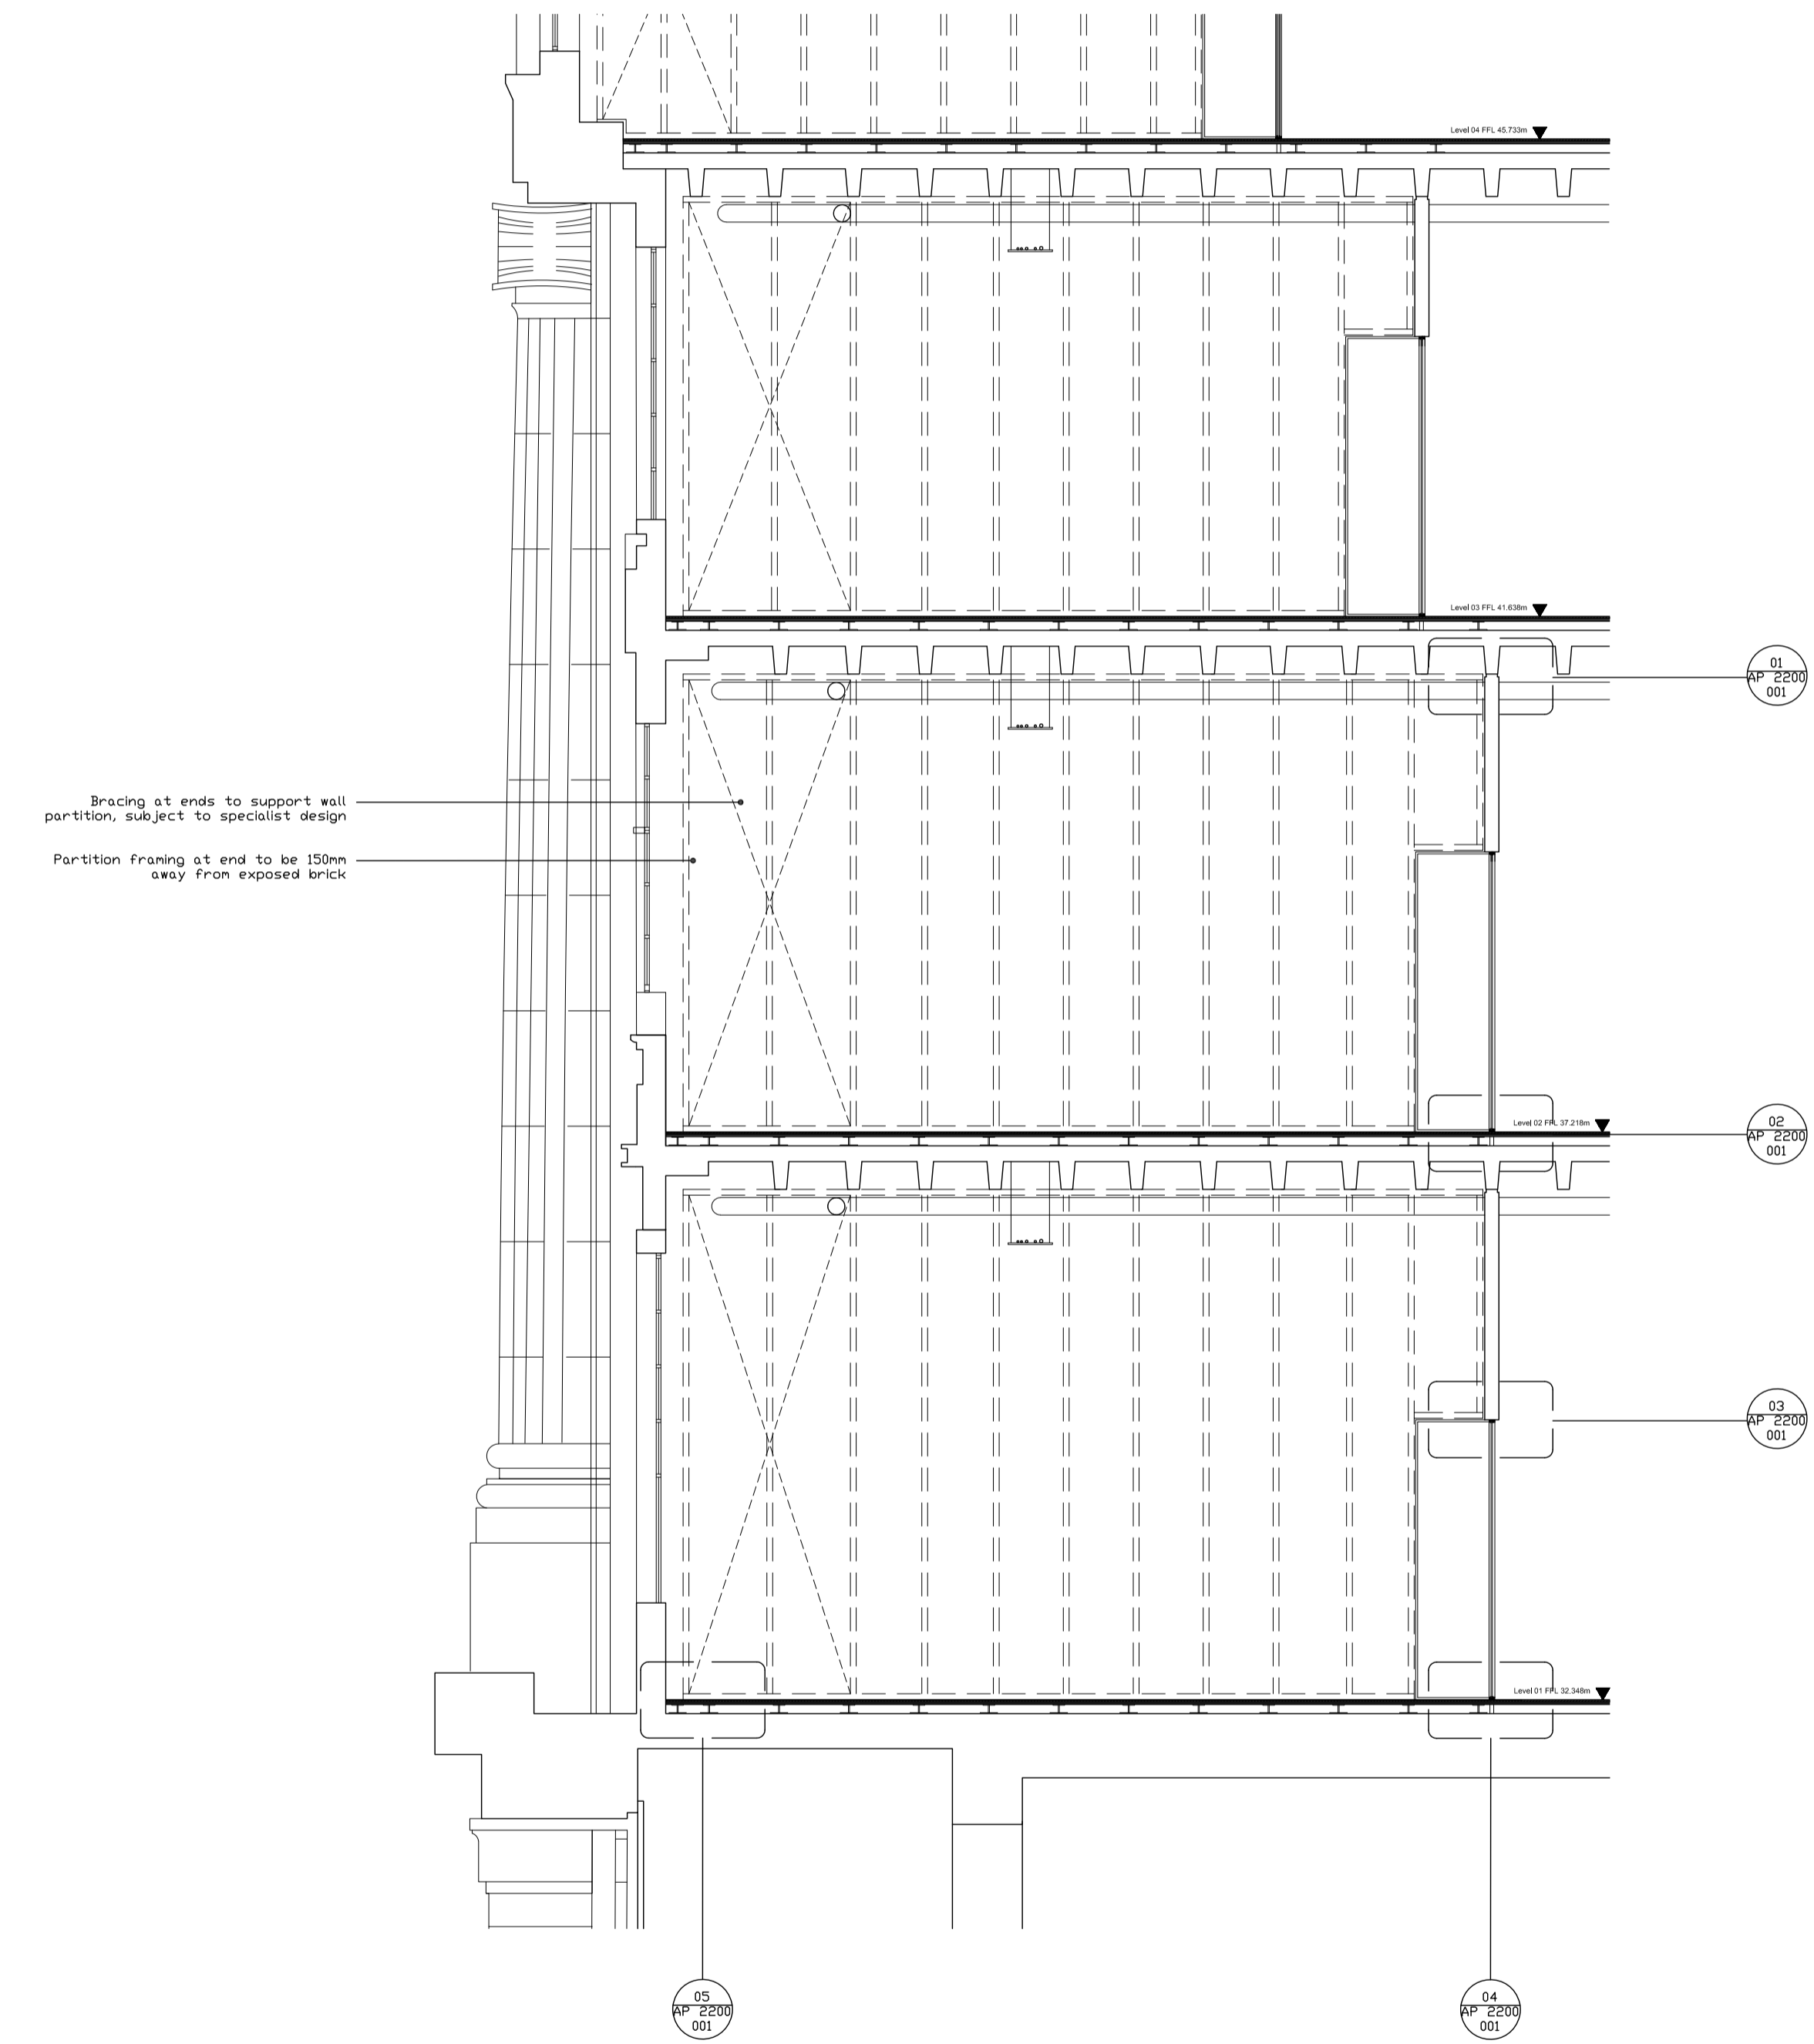

Proposed Section

REV	09.12.19	Issued for Planning	MR
	DATE	NOTES	INT

**PLANNING**

**HUTCHINSON & PARTNERS**

3,14 The Record Hall, 16-16A Baldwin's Garden, London, EC1N 7RJ  
 t. 020 3176 8198 e. info@hutchinsonandpartners.com w. www.hutchinsonandpartners.com

JOB TITLE  
**LABS, Victoria House, Camden**

DRAWING TITLE / LOCATION  
**Typical Level 01 - 03 Section**

DRAWN BY	CHECKED	SCALE @ A1	STATUS
MR	JB	1:50	PLANNING



PROJECT	DRAWING NO	REVISION
19023	01 AP 0030 001	-

CLIENT




© 2019 HUTCHINSON & PARTNERS Limited

All dimensions are in mm unless otherwise stated  
 All dimensions to be verified on site before proceeding with the work  
 Any discrepancies to be notified in writing to Architect immediately  
 All boundaries indicative only and to be confirmed by others

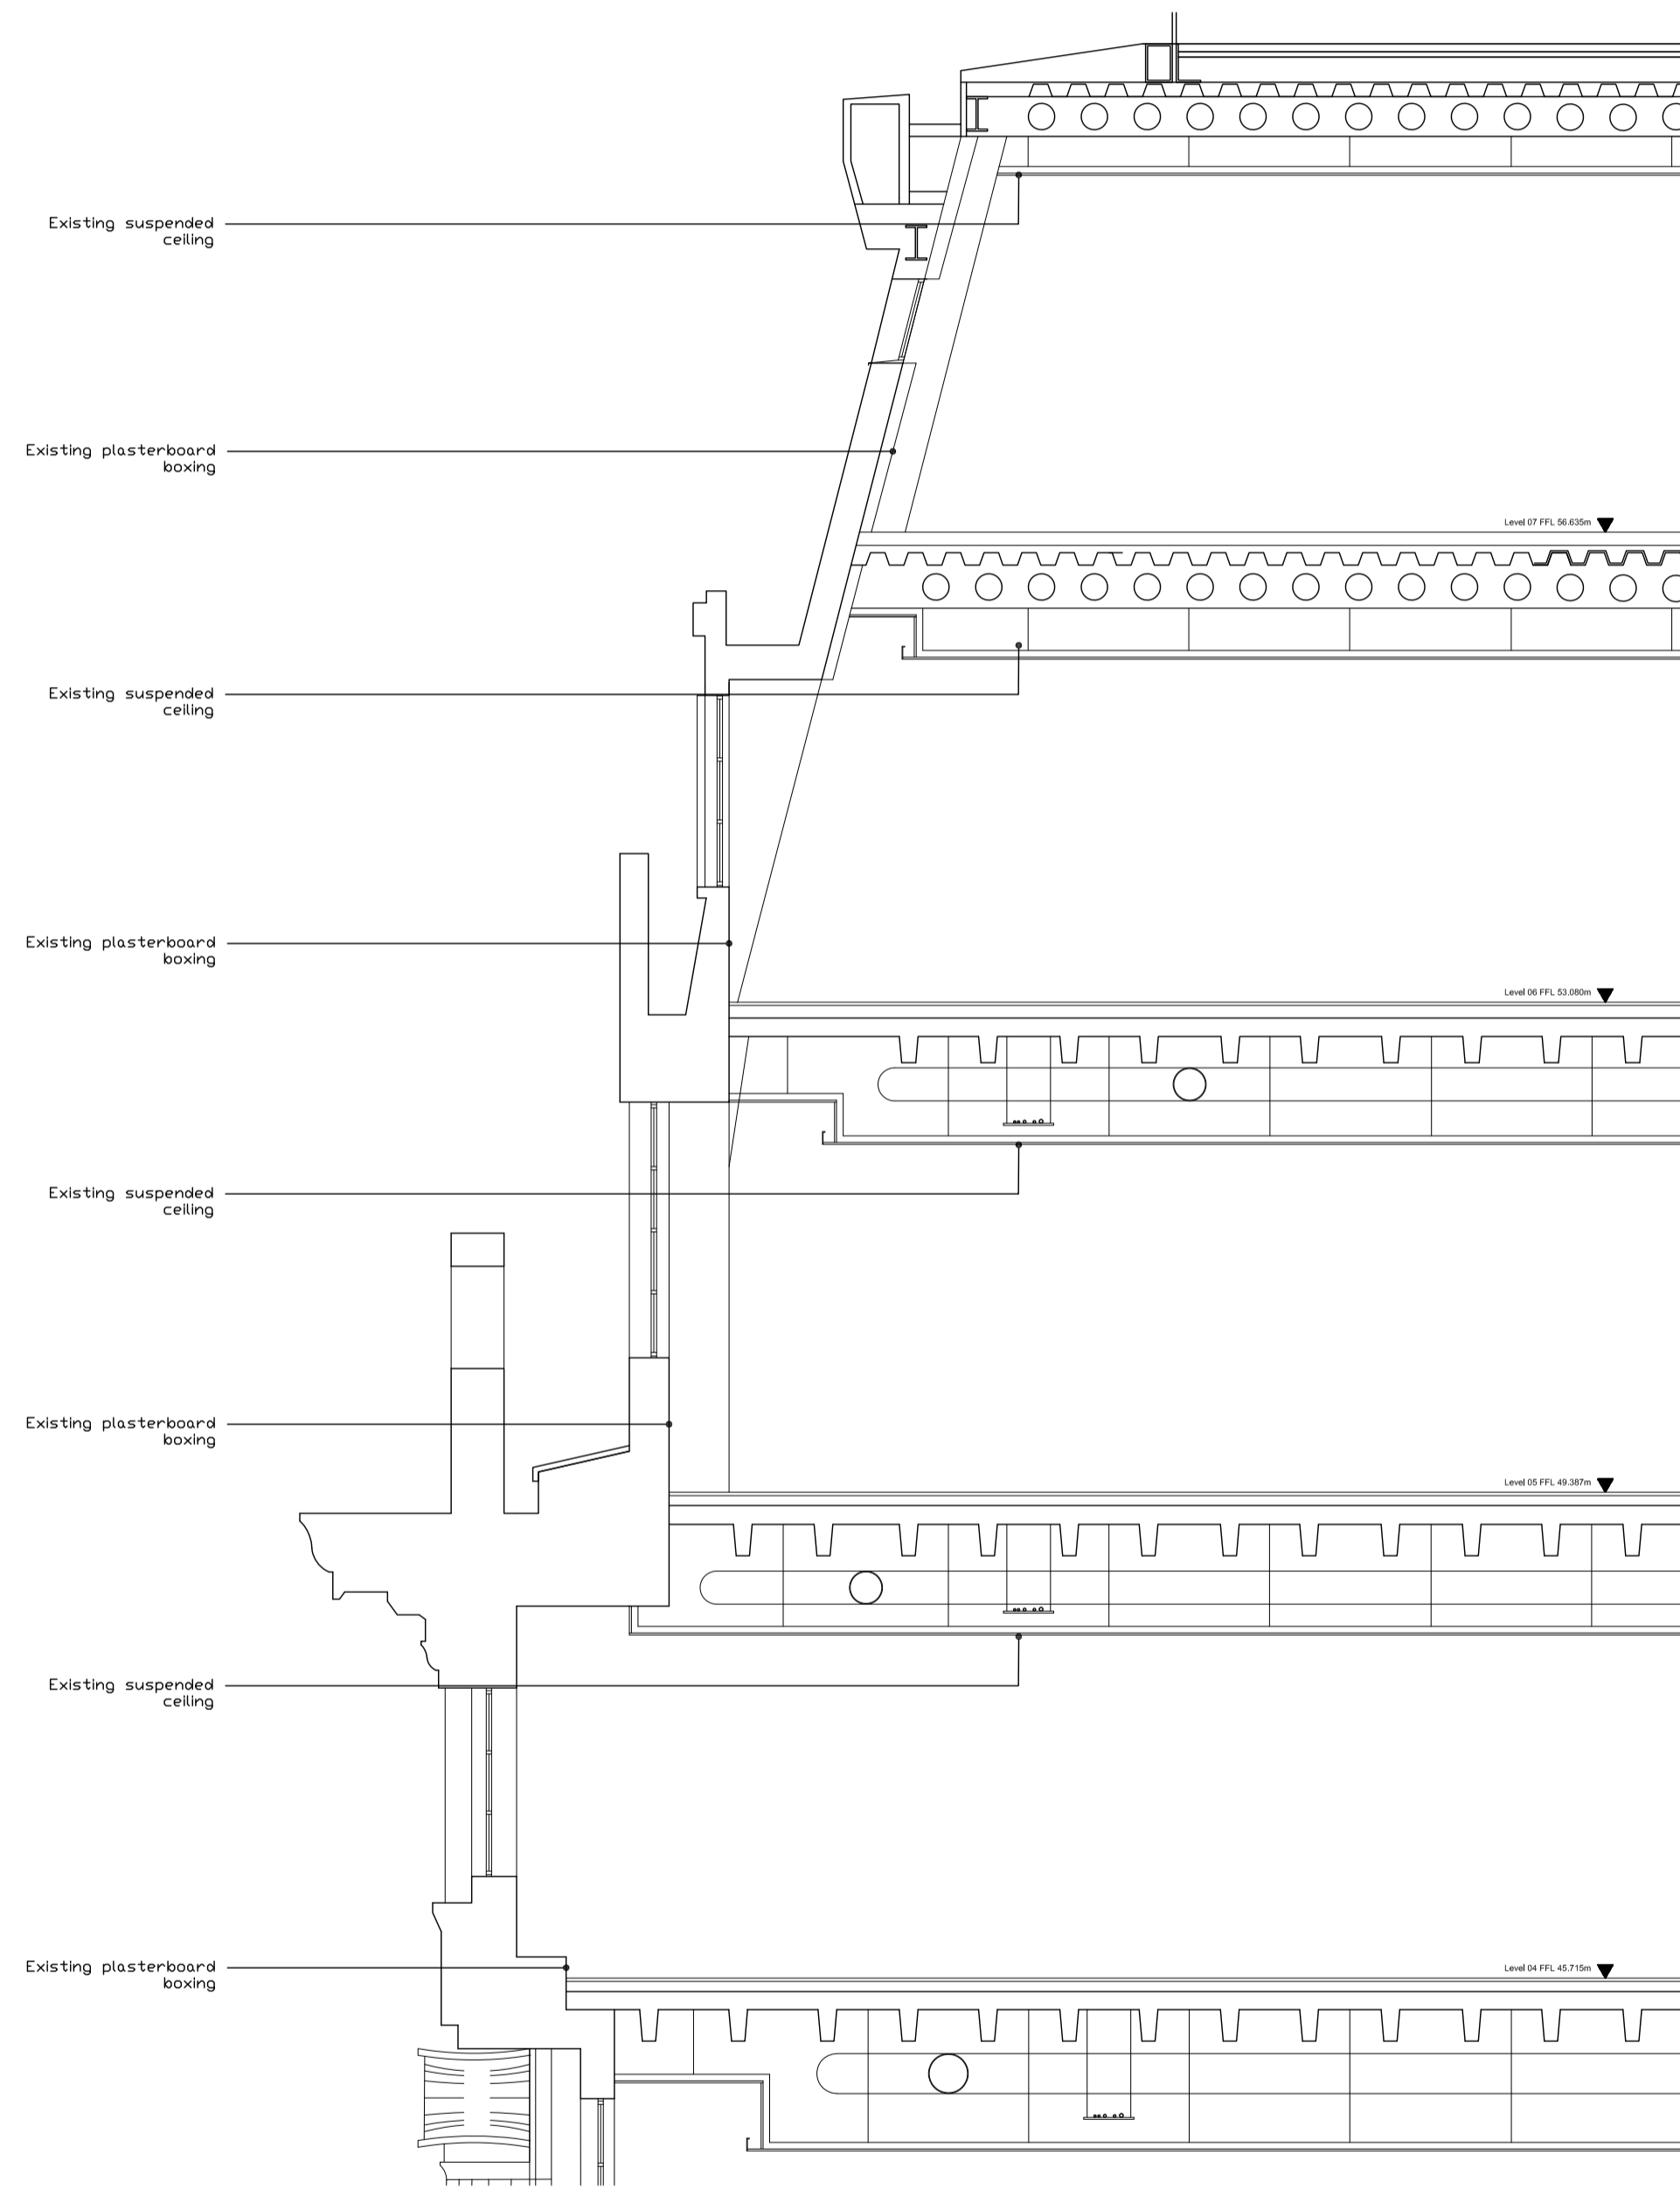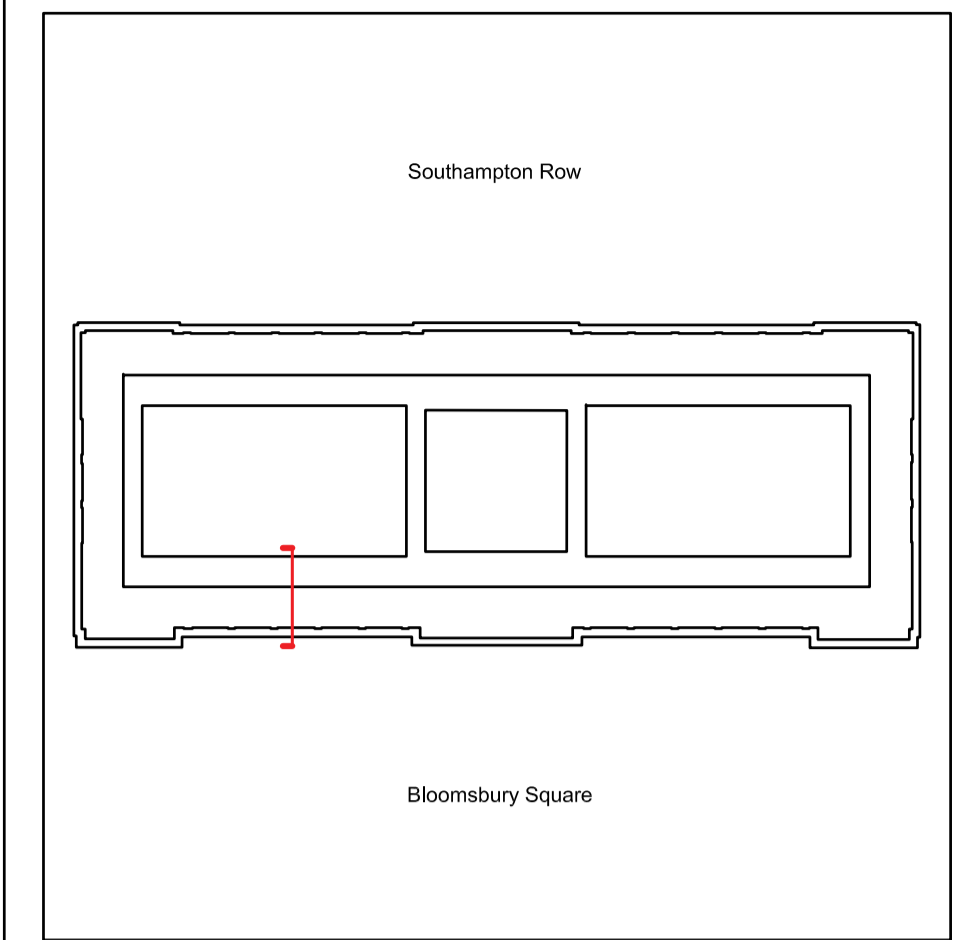

Existing Section

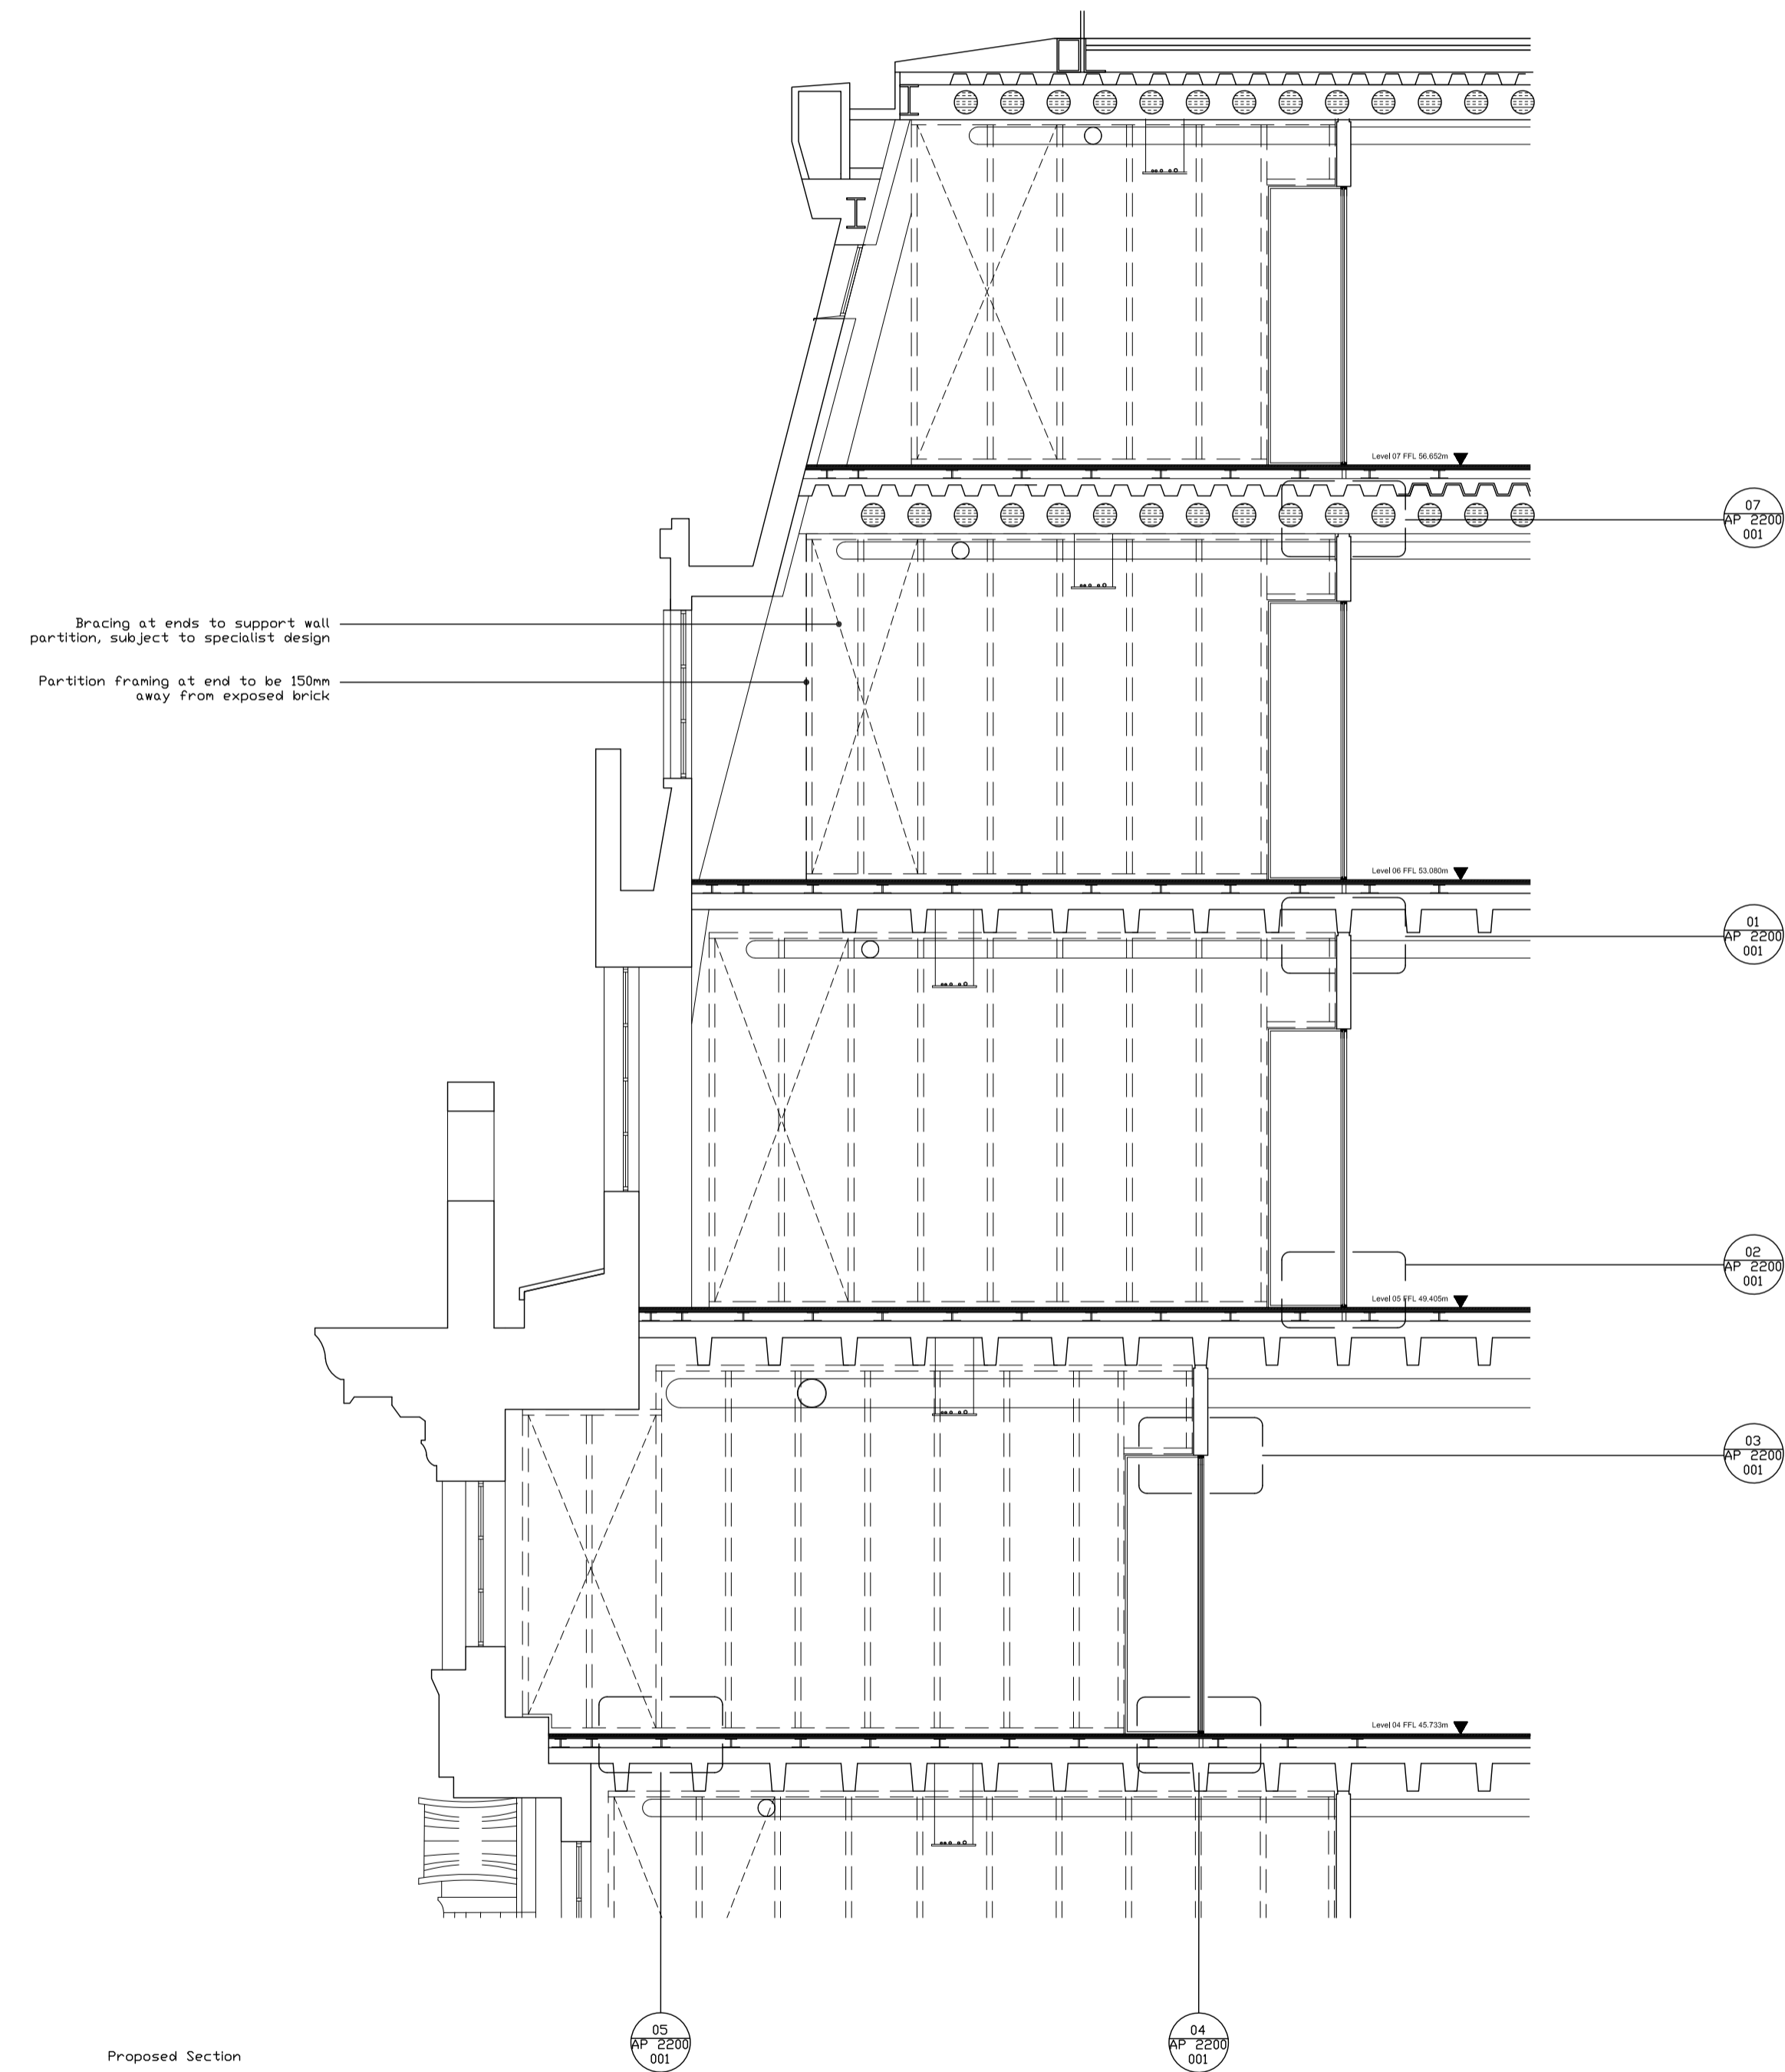

Proposed Section

REV	09.12.19	Issued for Planning	MR
DATE		NOTES	INT

**PLANNING**

**HUTCHINSON & PARTNERS**

3,14 The Record Hall, 16-16A Baldwin's Garden, London, EC1N 7RJ  
 t. 020 3176 8198 e. info@hutchinsonandpartners.com w. www.hutchinsonandpartners.com

JOB TITLE  
**LABS, Victoria House, Camden**

DRAWING TITLE / LOCATION  
**Typical Level 04 - 07 Section**

DRAWN BY	CHECKED	SCALE @ A1	STATUS
MR	JB	1:50	PLANNING



PROJECT	DRAWING NO	REVISION
19023	01 AP 0030 002	-

CLIENT




© 2019 HUTCHINSON & PARTNERS Limited

All dimensions are in mm unless otherwise stated  
 All dimensions to be verified on site before proceeding with the work  
 Any discrepancies to be notified in writing to Architect immediately  
 All boundaries indicative only and to be confirmed by others

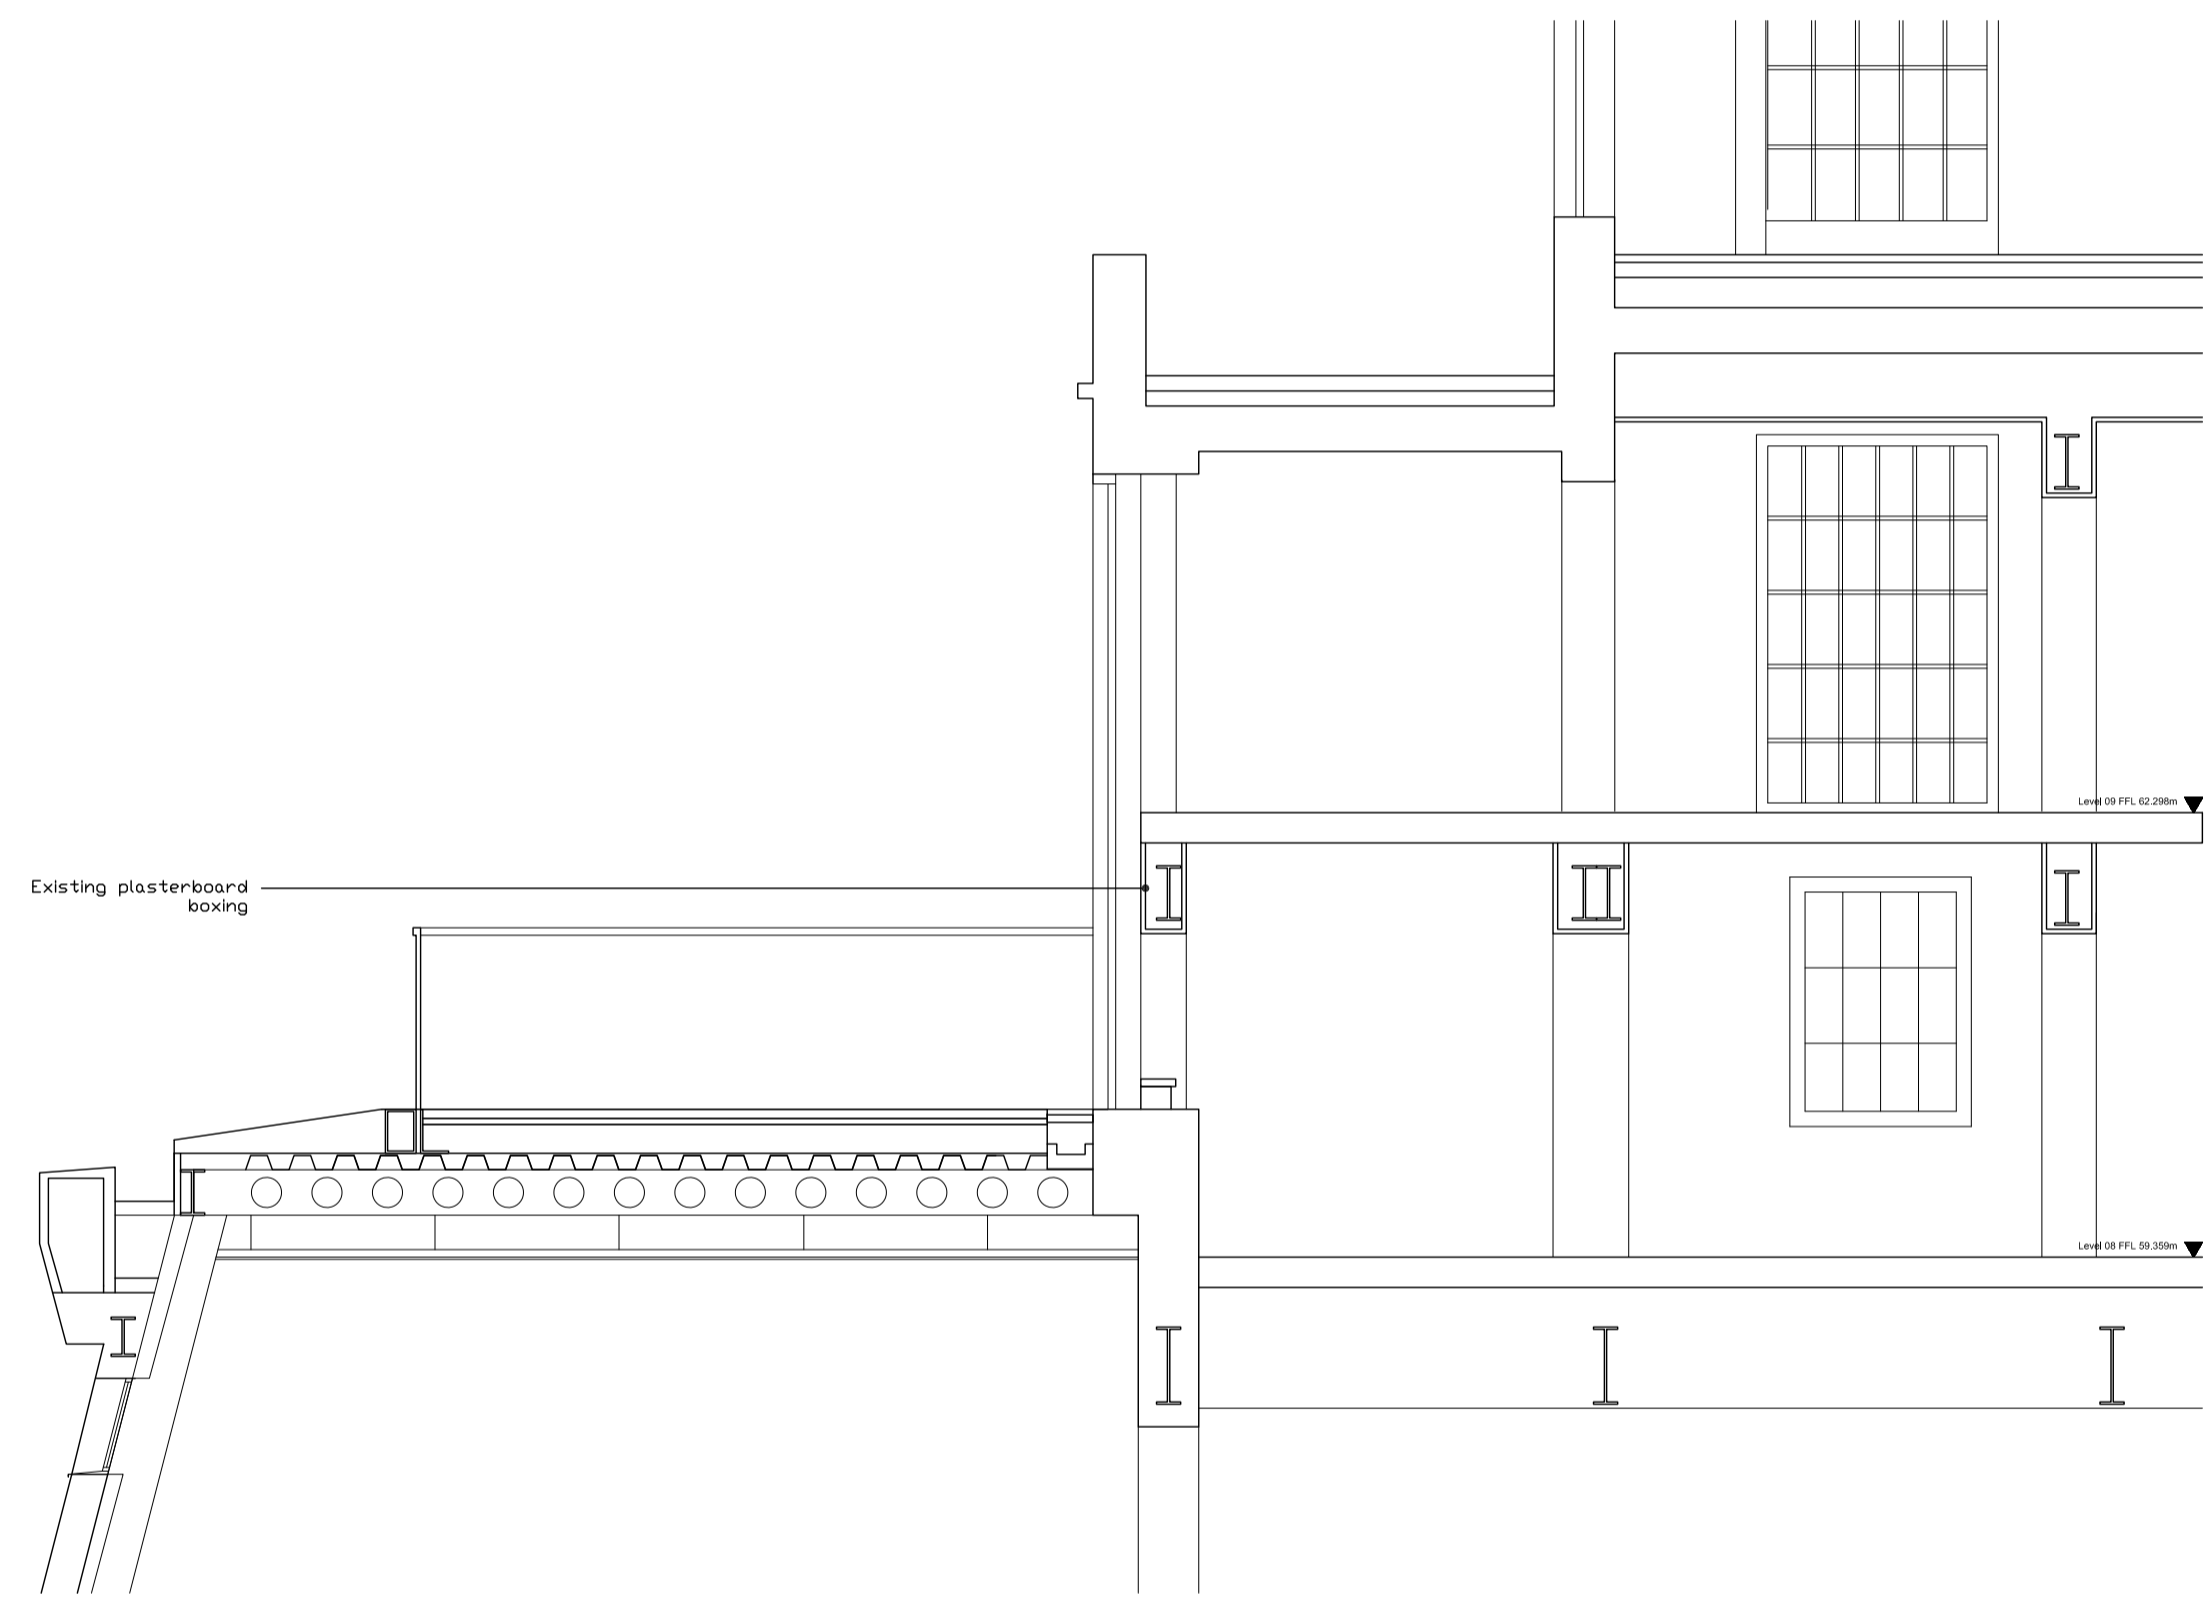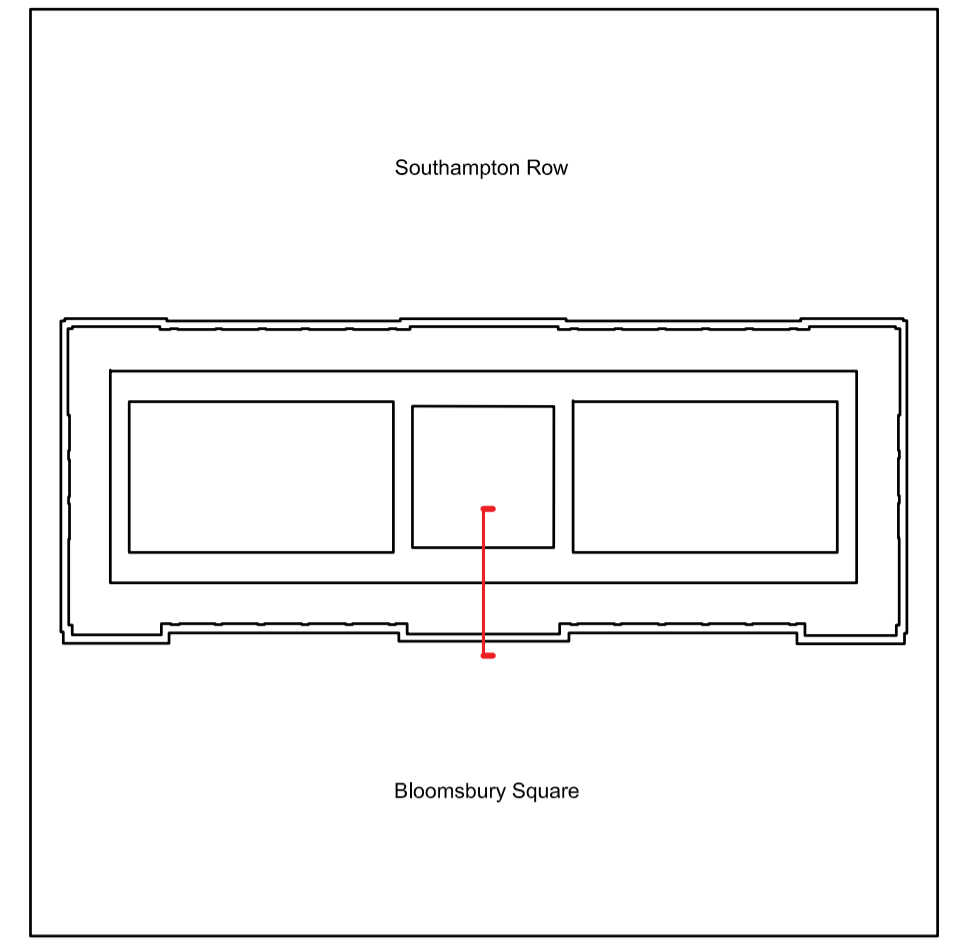

Existing plasterboard boxing

Existing Section

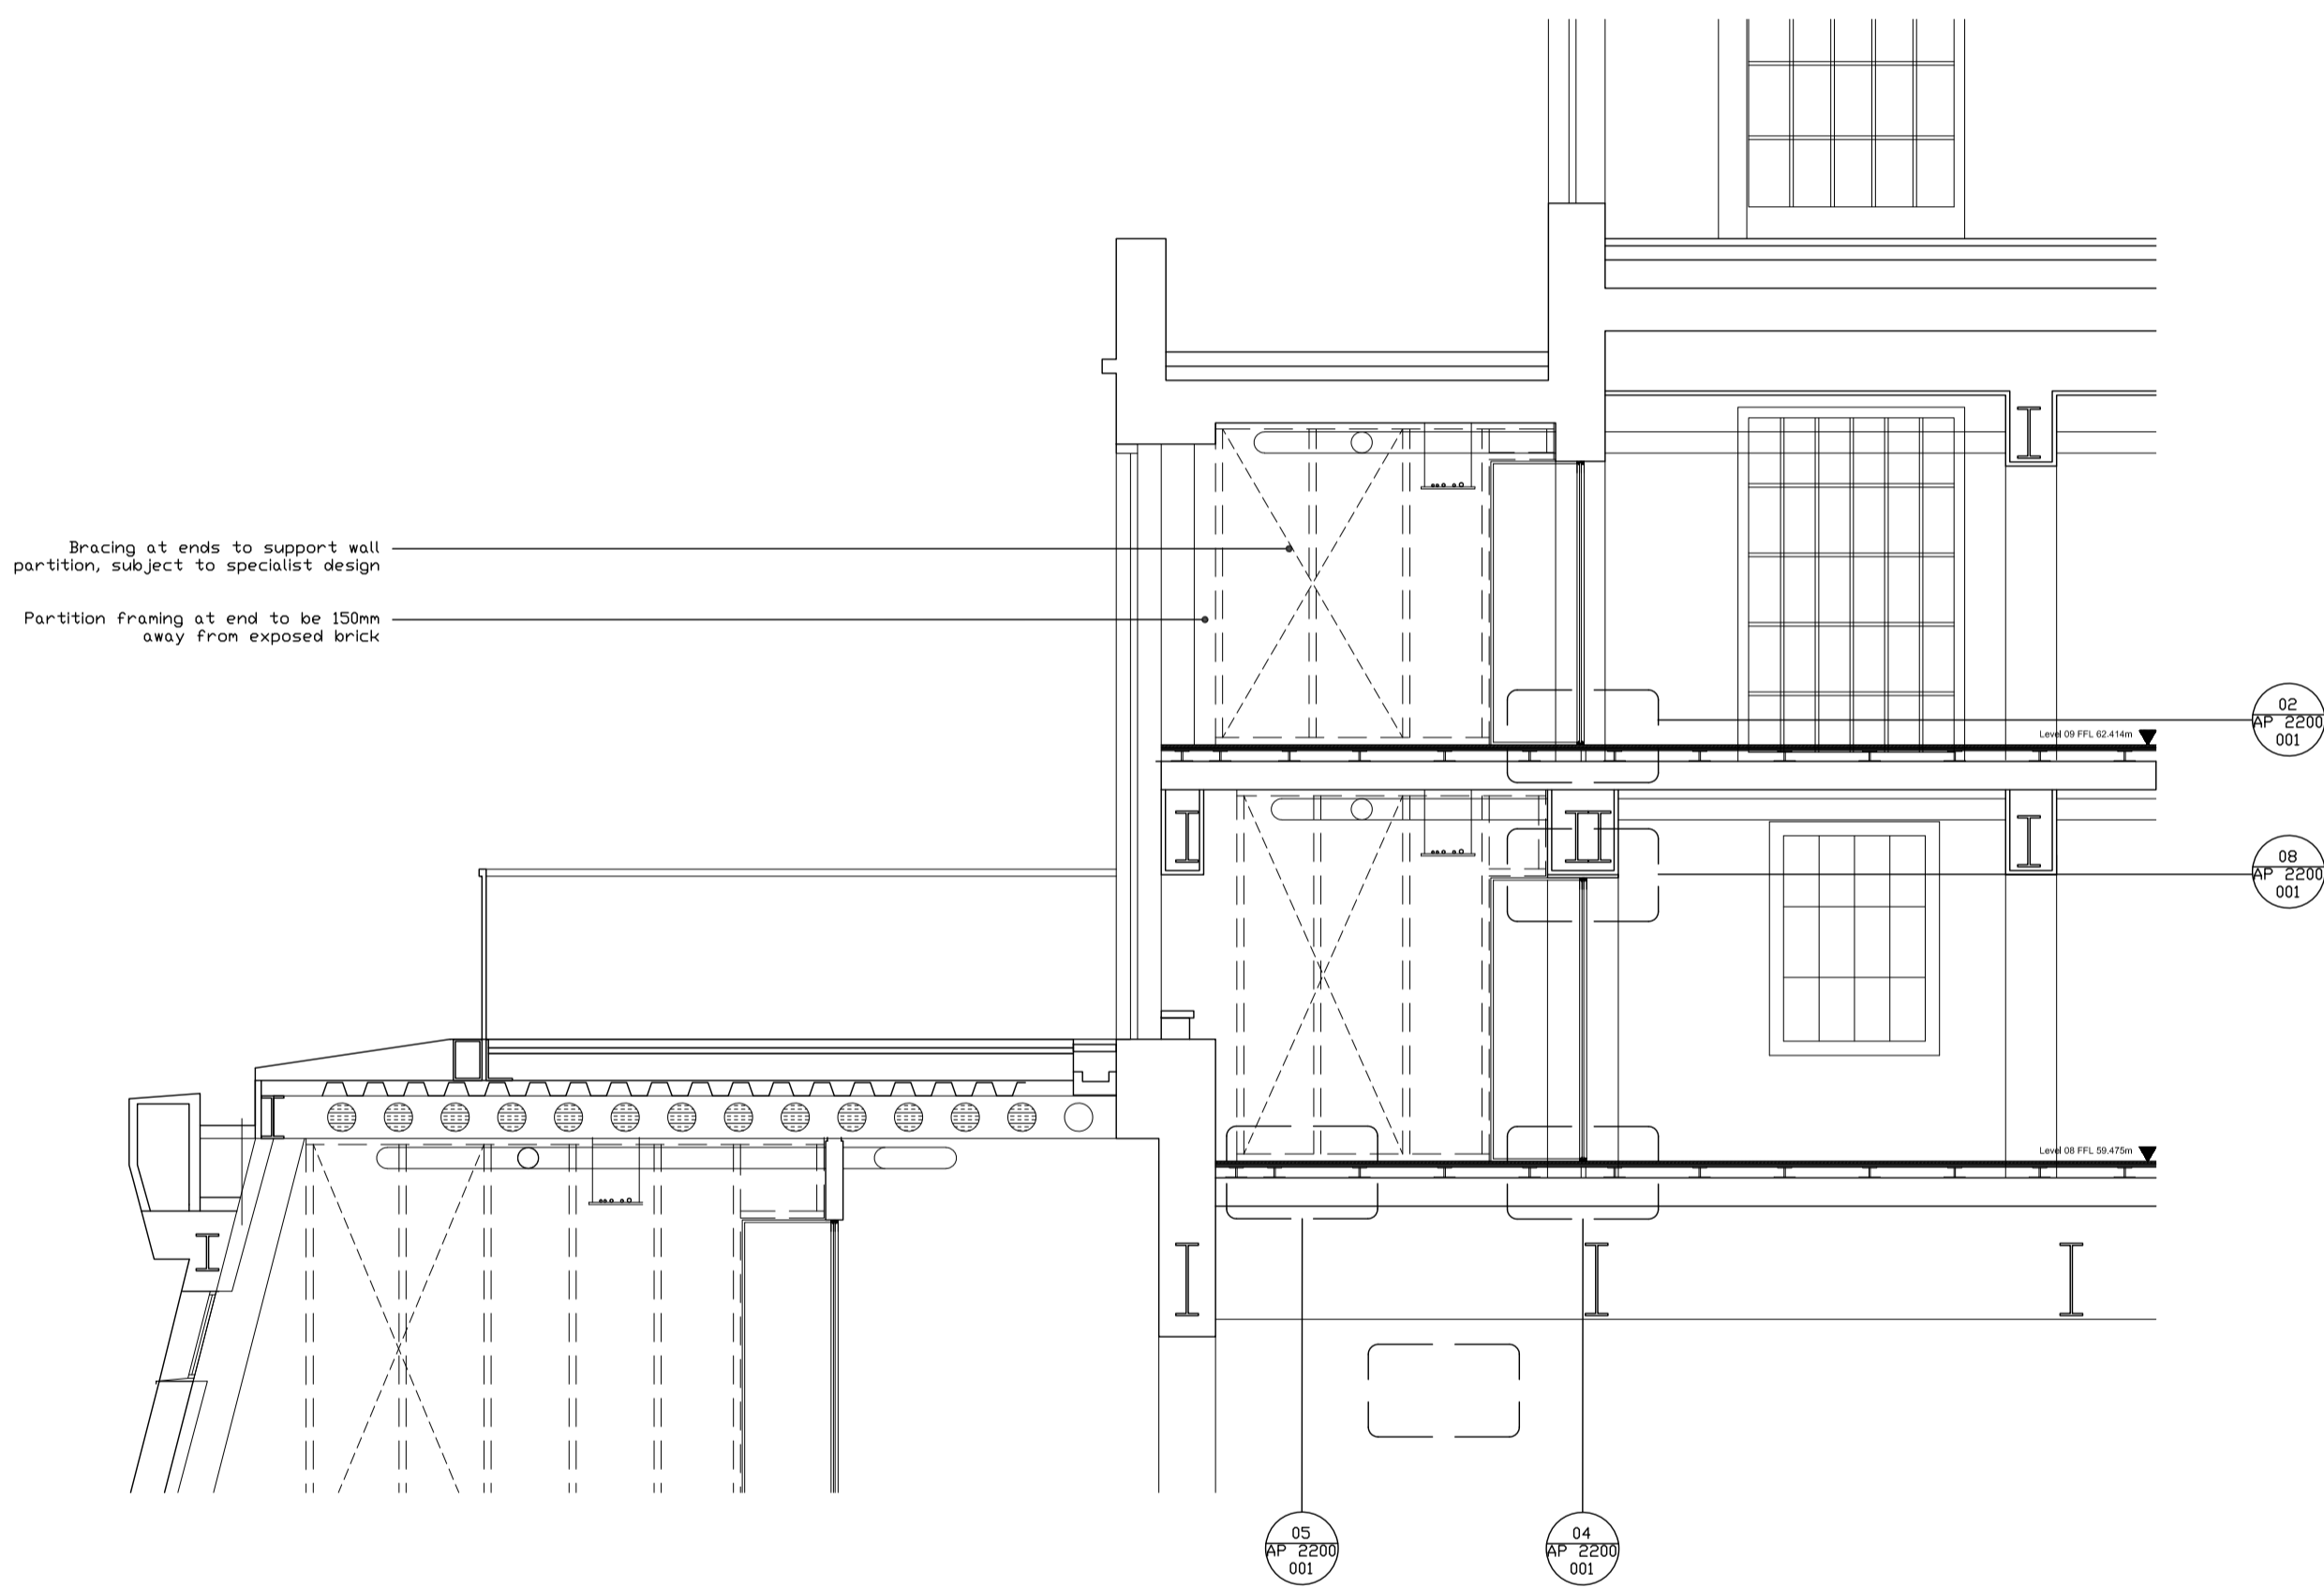

Brickwork at ends to support wall partition, subject to specialist design  
 Partition framing at end to be 150mm away from exposed brick

Proposed Section

REV	DATE	NOTES	INT
	09.12.19	Issued for Planning	MR

**PLANNING**

**HUTCHINSON & PARTNERS**  
 3,14 The Record Hall, 16-16A Baldwin's Garden, London, EC1N 7RJ  
 t. 020 3176 8198 e. info@hutchinsonandpartners.com w. www.hutchinsonandpartners.com

JOB TITLE  
**LABS, Victoria House, Camden**

DRAWING TITLE / LOCATION  
**Typical Level 08 & 09 Section**

DRAWN BY	CHECKED	SCALE @ A1	STATUS
MR	JB	1:50	PLANNING

PROJECT	DRAWING NO	REVISION
19023	01 AP 0030 003	-

CLIENT

© 2019 HUTCHINSON & PARTNERS Limited