


GROUND FLOOR
SCALE 1 : 100

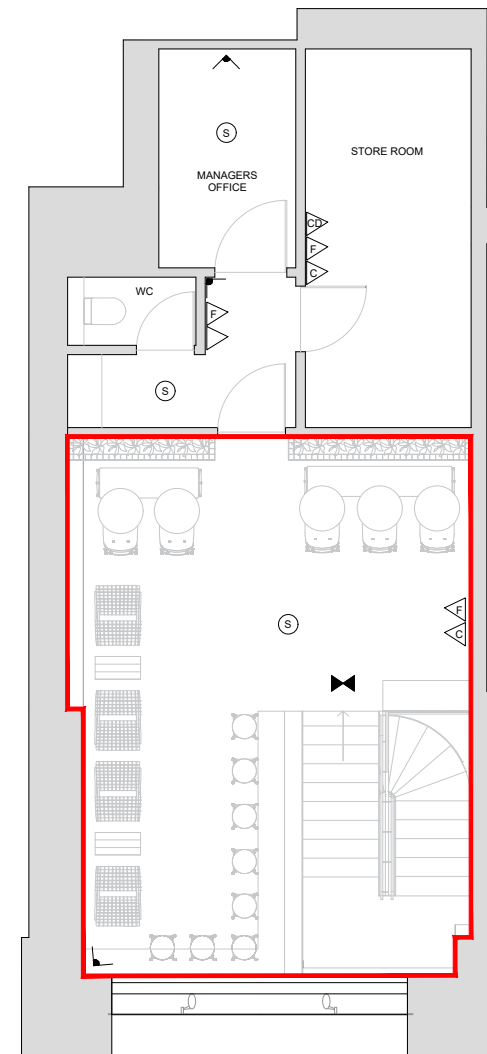

MEZZANINE FLOOR
SCALE 1 : 100

- LEGEND**
- LICENSED PREMISES
 - STORE ROOM
 - FIRE EXTINGUISHER
 - FIRE EXTINGUISHER FOAM
 - FIRE EXTINGUISHER CO2
 - FIRE EXTINGUISHER CARBON DIOXIDE
 - SMOKE DETECTOR
 - FIRE BLANKET
 - EMERGENCY EXIT SIGN
 - FIRE PANEL

LABTECH

NOTES:
 Drawings to be read in conjunction with all other architectural & design consultant information.
 Site dimensions are to be confirmed on site by contractor or joiner prior to construction.
 Do not scale from this drawing.

REV	BY	DESCRIPTION	DATE

PROJECT NAME:
CAMDEN COFFEE, VICTORIA HOUSE

DRAWING TITLE:
LICENSED PREMISES PLAN

SCALE: 1 : 100	SIZE: A3	DATE: 13/12/19	BY: ML	STATUS:
PROJECT REF: CC	DRAWING NUMBER: VH-XX-XX-XX	REVISION:		