



Elevation A

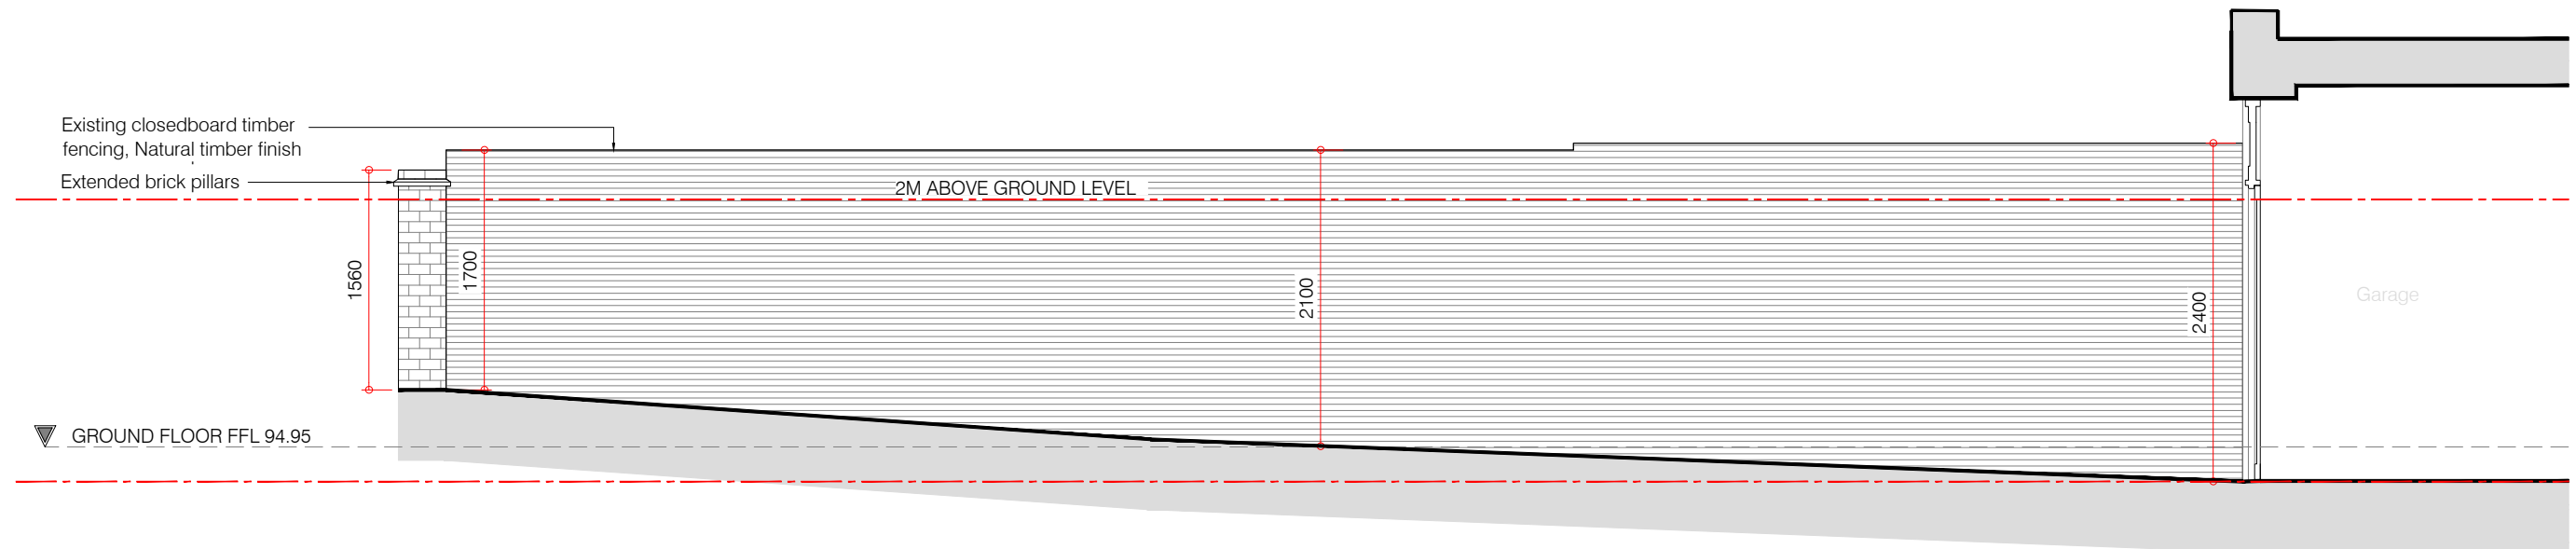

Elevation B

KEY PLAN

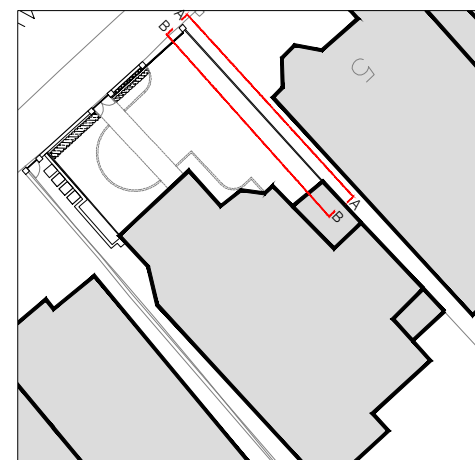

<p>Rev: A    Comments: Ground level amended.    By: KK    Date: Dec 19</p>				<p>Client: Rebecca Bard</p>				<p>Studio: kyson<sup>+</sup></p>					
<p>Project Title: 7 Oakhill Avenue, Hampstead, NW3 7RD</p>				<p>Project Title: 7 Oakhill Avenue, Hampstead, NW3 7RD</p>				<p>28 Scrutton Street London UK EC2A 4RP</p>					
<p>Drawing Title: Existing North Side Elevations</p>				<p>Drawing Title: Existing North Side Elevations</p>				<p>T: +44(0) 20 7247 2462 E: enquiries@kyson.co.uk W: www.kyson.co.uk</p>					
<p>Scale: 1:50@A3</p>		<p>Date: Oct 19</p>		<p>Drawn: JE</p>		<p>Checked: KK/PH</p>		<p>Project No.: 536-17</p>		<p>Drawing No.: 3002</p>		<p>Revision: A</p>	

Do not scale this drawing. All dimensions must be checked on site. All rights reserved. No reproduction in any material form is permitted without consent.