



Elevation A

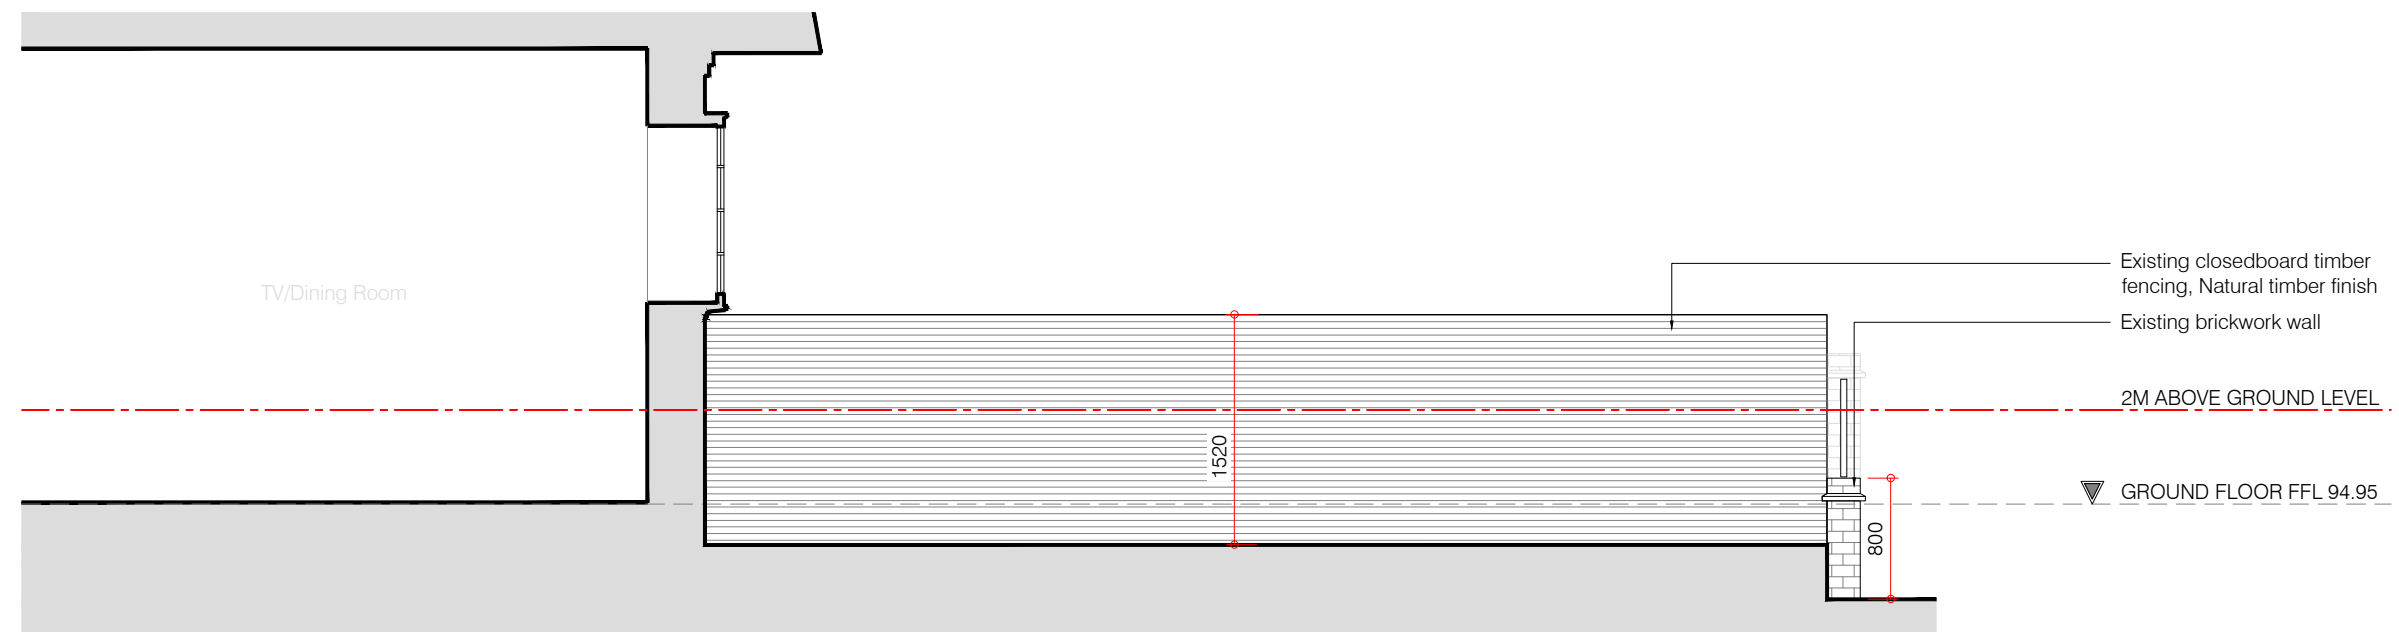

Elevation B

KEY PLAN

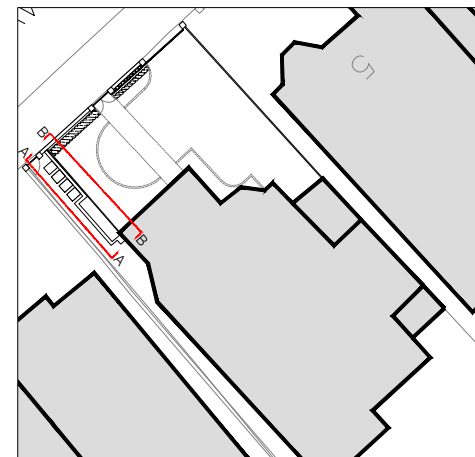

Rev: A Comments: Ground level amended. By: KK Date: Dec 19		Client: Rebecca Bard Project Title: 7 Oakhill Avenue, Hampstead, NW3 7RD Drawing Title: Existing South Side Elevations		Studio kyson 28 Scrutton Street London UK EC2A 4RP T: +44(0) 20 7247 2462 E: enquiries@kyson.co.uk W: www.kyson.co.uk	
Do not scale this drawing. All dimensions must be checked on site. All rights reserved. No reproduction in any material form is permitted without consent.		Scale: 1:50@A3	Date: Oct 19	Drawn: JE	Checked: KK/PH
Project No.:	536-17	Drawing No.:	3000	Revision:	A