



Elevation A

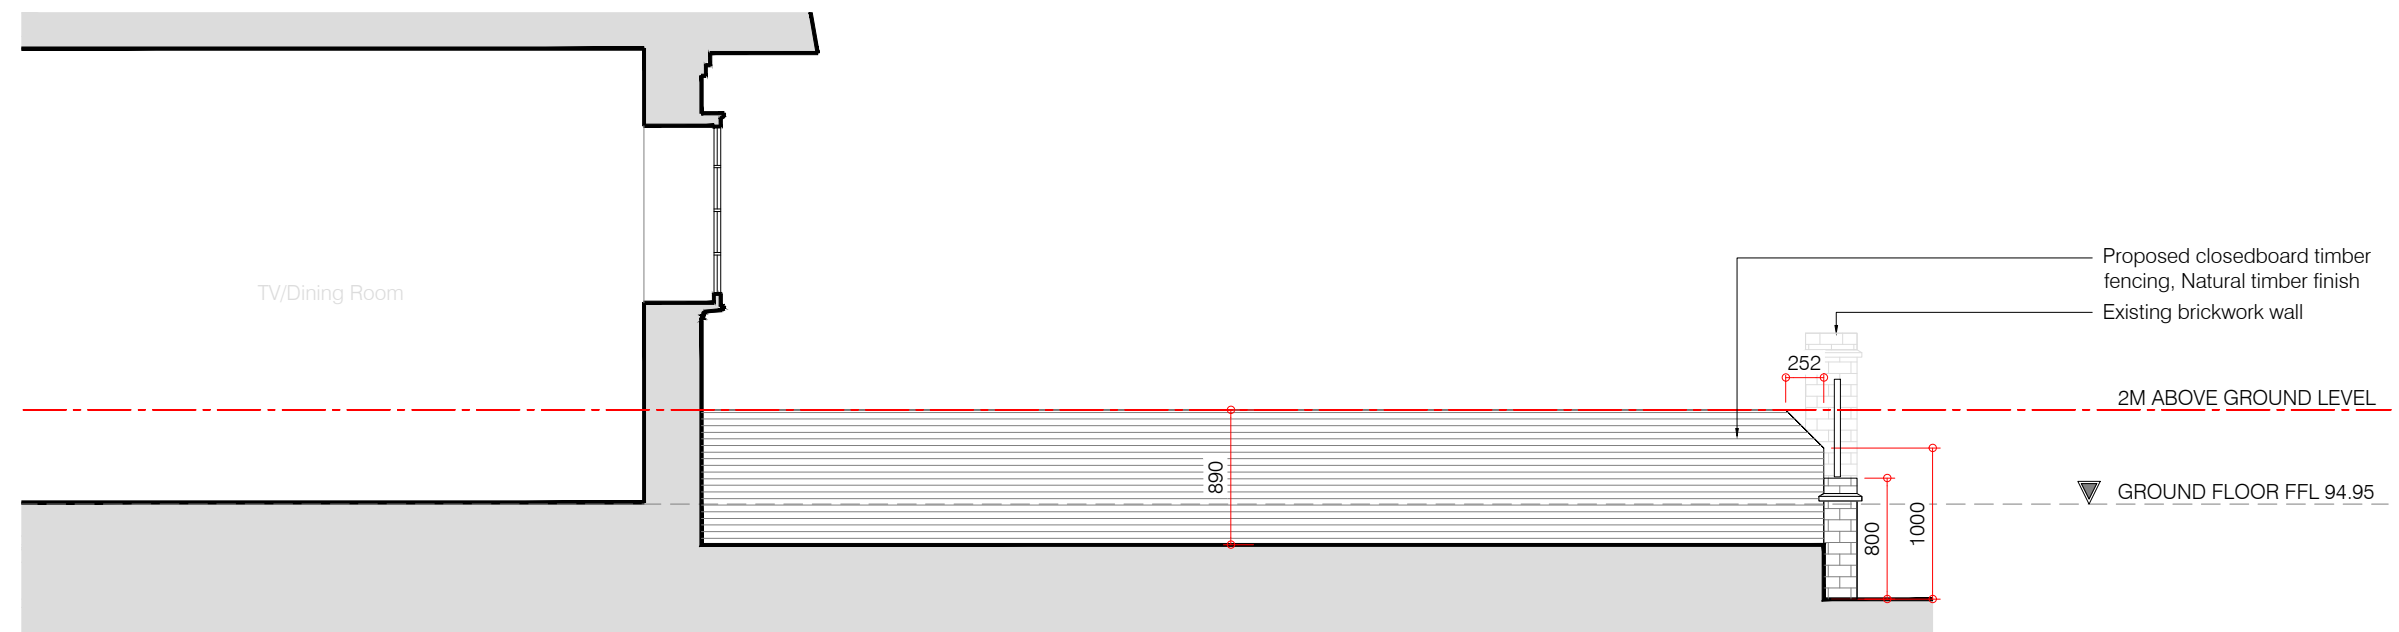

Elevation B

KEY PLAN

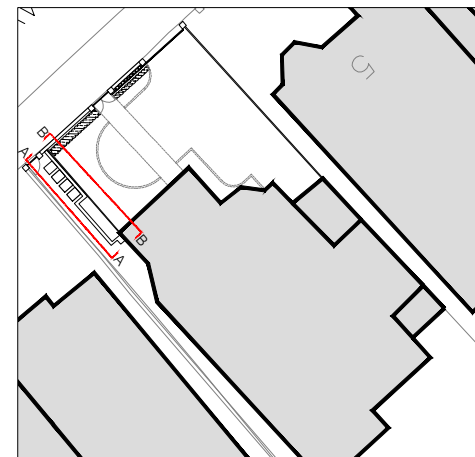

Rev.	Comments	By:	Date:
A	Overall height of fence amended.	KK	Dec 19

Do not scale this drawing. All dimensions must be checked on site. All rights reserved. No reproduction in any material form is permitted without consent.

PLANNING

Client:
Rebecca Bard

Project Title:
7 Oakhill Avenue, Hampstead, NW3 7RD

Drawing Title:
Proposed South Side Elevations

Scale: 1:50@A3 Date: Oct 19 Drawn: JE Checked: KK/PH

kyson
Studio

28 Scrutton Street
London
UK
EC2A 4RP

T: +44(0) 20 7247 2462
E: enquiries@kyson.co.uk
W: www.kyson.co.uk

Project No.: 536-17 Drawing No.: 3001 Revision: A