



PROPOSED PAVING
PR.01

SAWN VERSURO ANTIQUE SILVER MULTI (OR SIMILAR APPROVED)
SUPPLIER: MARSHALLS OR SIMILAR



PROPOSED DECKING
PR.02


BRUSHED BASALT ENHANCED GRAIN DECKING (OR SIMILAR APPROVED)
SUPPLIER: MILLBOARD OR SIMILAR



EXISTING BOUNDARY TREATMENT A
EX.01

STAINLESS VERTICAL POSTS WITH SATIN OBSCURED GLAZING

PROPOSED BOUNDARY TREATMENT A
LIKE-FOR-LIKE REPLACEMENT WITH EXTENDED VERTICAL SUPPORTS & GLAZING TO INCREASE HEIGHT TO 1.8M AS SHOWN ON 9658_15_PL101 & 9658_15_PL103. SEE CONDITION 6 (2017/5365/P)

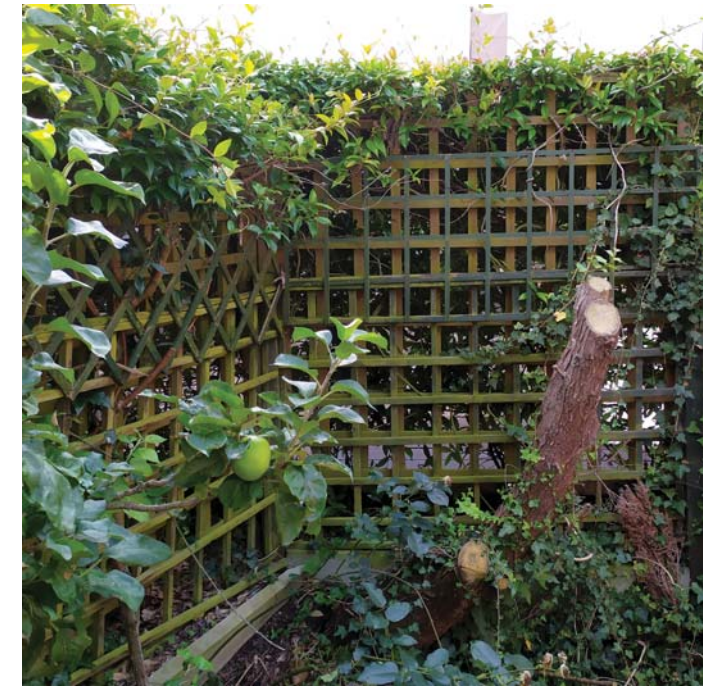

EXISTING BOUNDARY TREATMENT B
EX.02

TREATED TIMBER TRELLIS FENCING WITH EXISTING PLANTING

PROPOSED BOUNDARY TREATMENT A
LIKE-FOR-LIKE REPLACEMENT WITH INCREASE IN HEIGHT TO 1.8M AS SHOWN ON 9658_15_PL101 - SEE CONDITION 6 (2017/5365/P)



PROPOSED WALK-ON ROOFLIGHT
PR.03

NOTE: SATIN OBSCURED GLAZING TO BATHROOM
SUPPLIER: GLAZING VISION OR SIMILAR



PROPOSED GLAZED BARRIER
PR.04

CLEAR GLAZING WITH CONCEALED BASE RAIL AND BRUSHED STAINLESS CAP
SUPPLIER: Q RAILING OR SIMILAR



PROPOSED BOUNDARY TREATMENT B
EX.02

WESTERN RED CEDAR/ SIBERIAN LARCH (OR SIMILAR APPROVED)
HORIZONTAL SCREENING AS ALTERNATIVE TO REPLACEMENT TRELLIS
SUPPLIER: MILLWORKS

INFORMATION

THIS DRAWING AND DESIGN IS COPYRIGHT OF THE AUTHOR AND MAY NOT BE REISSUED, LOANED OR COPIED WITHOUT WRITTEN CONSENT. PRINTED OR ELECTRONIC COPIES OF THIS PLAN CAN BE SCALED FOR PLANNING PURPOSES ONLY. THIS DRAWING IS TO BE READ IN CONJUNCTION WITH ALL OTHER INFORMATION RELEVANT TO THE PROJECT AND MUST ONLY BE USED FOR THE PURPOSES FOR WHICH IT HAS BEEN SUPPLIED. APPARENT DISCREPANCIES TO BE BROUGHT TO THE ATTENTION OF THE ARCHITECT.

ALL DIMENSIONS AND SETTING OUT TO BE CONFIRMED ON SITE PRIOR TO CONSTRUCTION AND FABRICATION. NOTE: DASHED LINES IN PLAN INDICATE ASSUMED LOCATION OF EXISTING WALL, ACCESS LIMITED OWING TO LOCATION OF BUILT-IN FURNITURE. ALL DIMENSIONS TO BE VERIFIED ON SITE. THE EXACT LOCATION OF THE PROPERTY BOUNDARY IS TO BE DETERMINED PRIOR TO COMMENCEMENT OF WORKS AND TO BE AGREED WITH ALL OWNERS OF THE LAND AND NEIGHBOURING PROPERTIES.

REVISION

PROJECT 15B WEST HEATH ROAD, NW3 7UU
CLIENT MR R. MAKIN
DRAWING PLANNING CONDITIONS: MATERIALS
DWG NO 9378_15_PL102 **REV**
DATE 10.12.19
SCALE NTS [A3]



Paul Gibbs Architect

paulandrewgibbs@gmail.com
+44 [0] 786 333 6087