


--- Site Boundary

Key Plan

Issue	Date	Notes	Dwn	Chkd
A	17.12.19	For Planning	FH	TQ

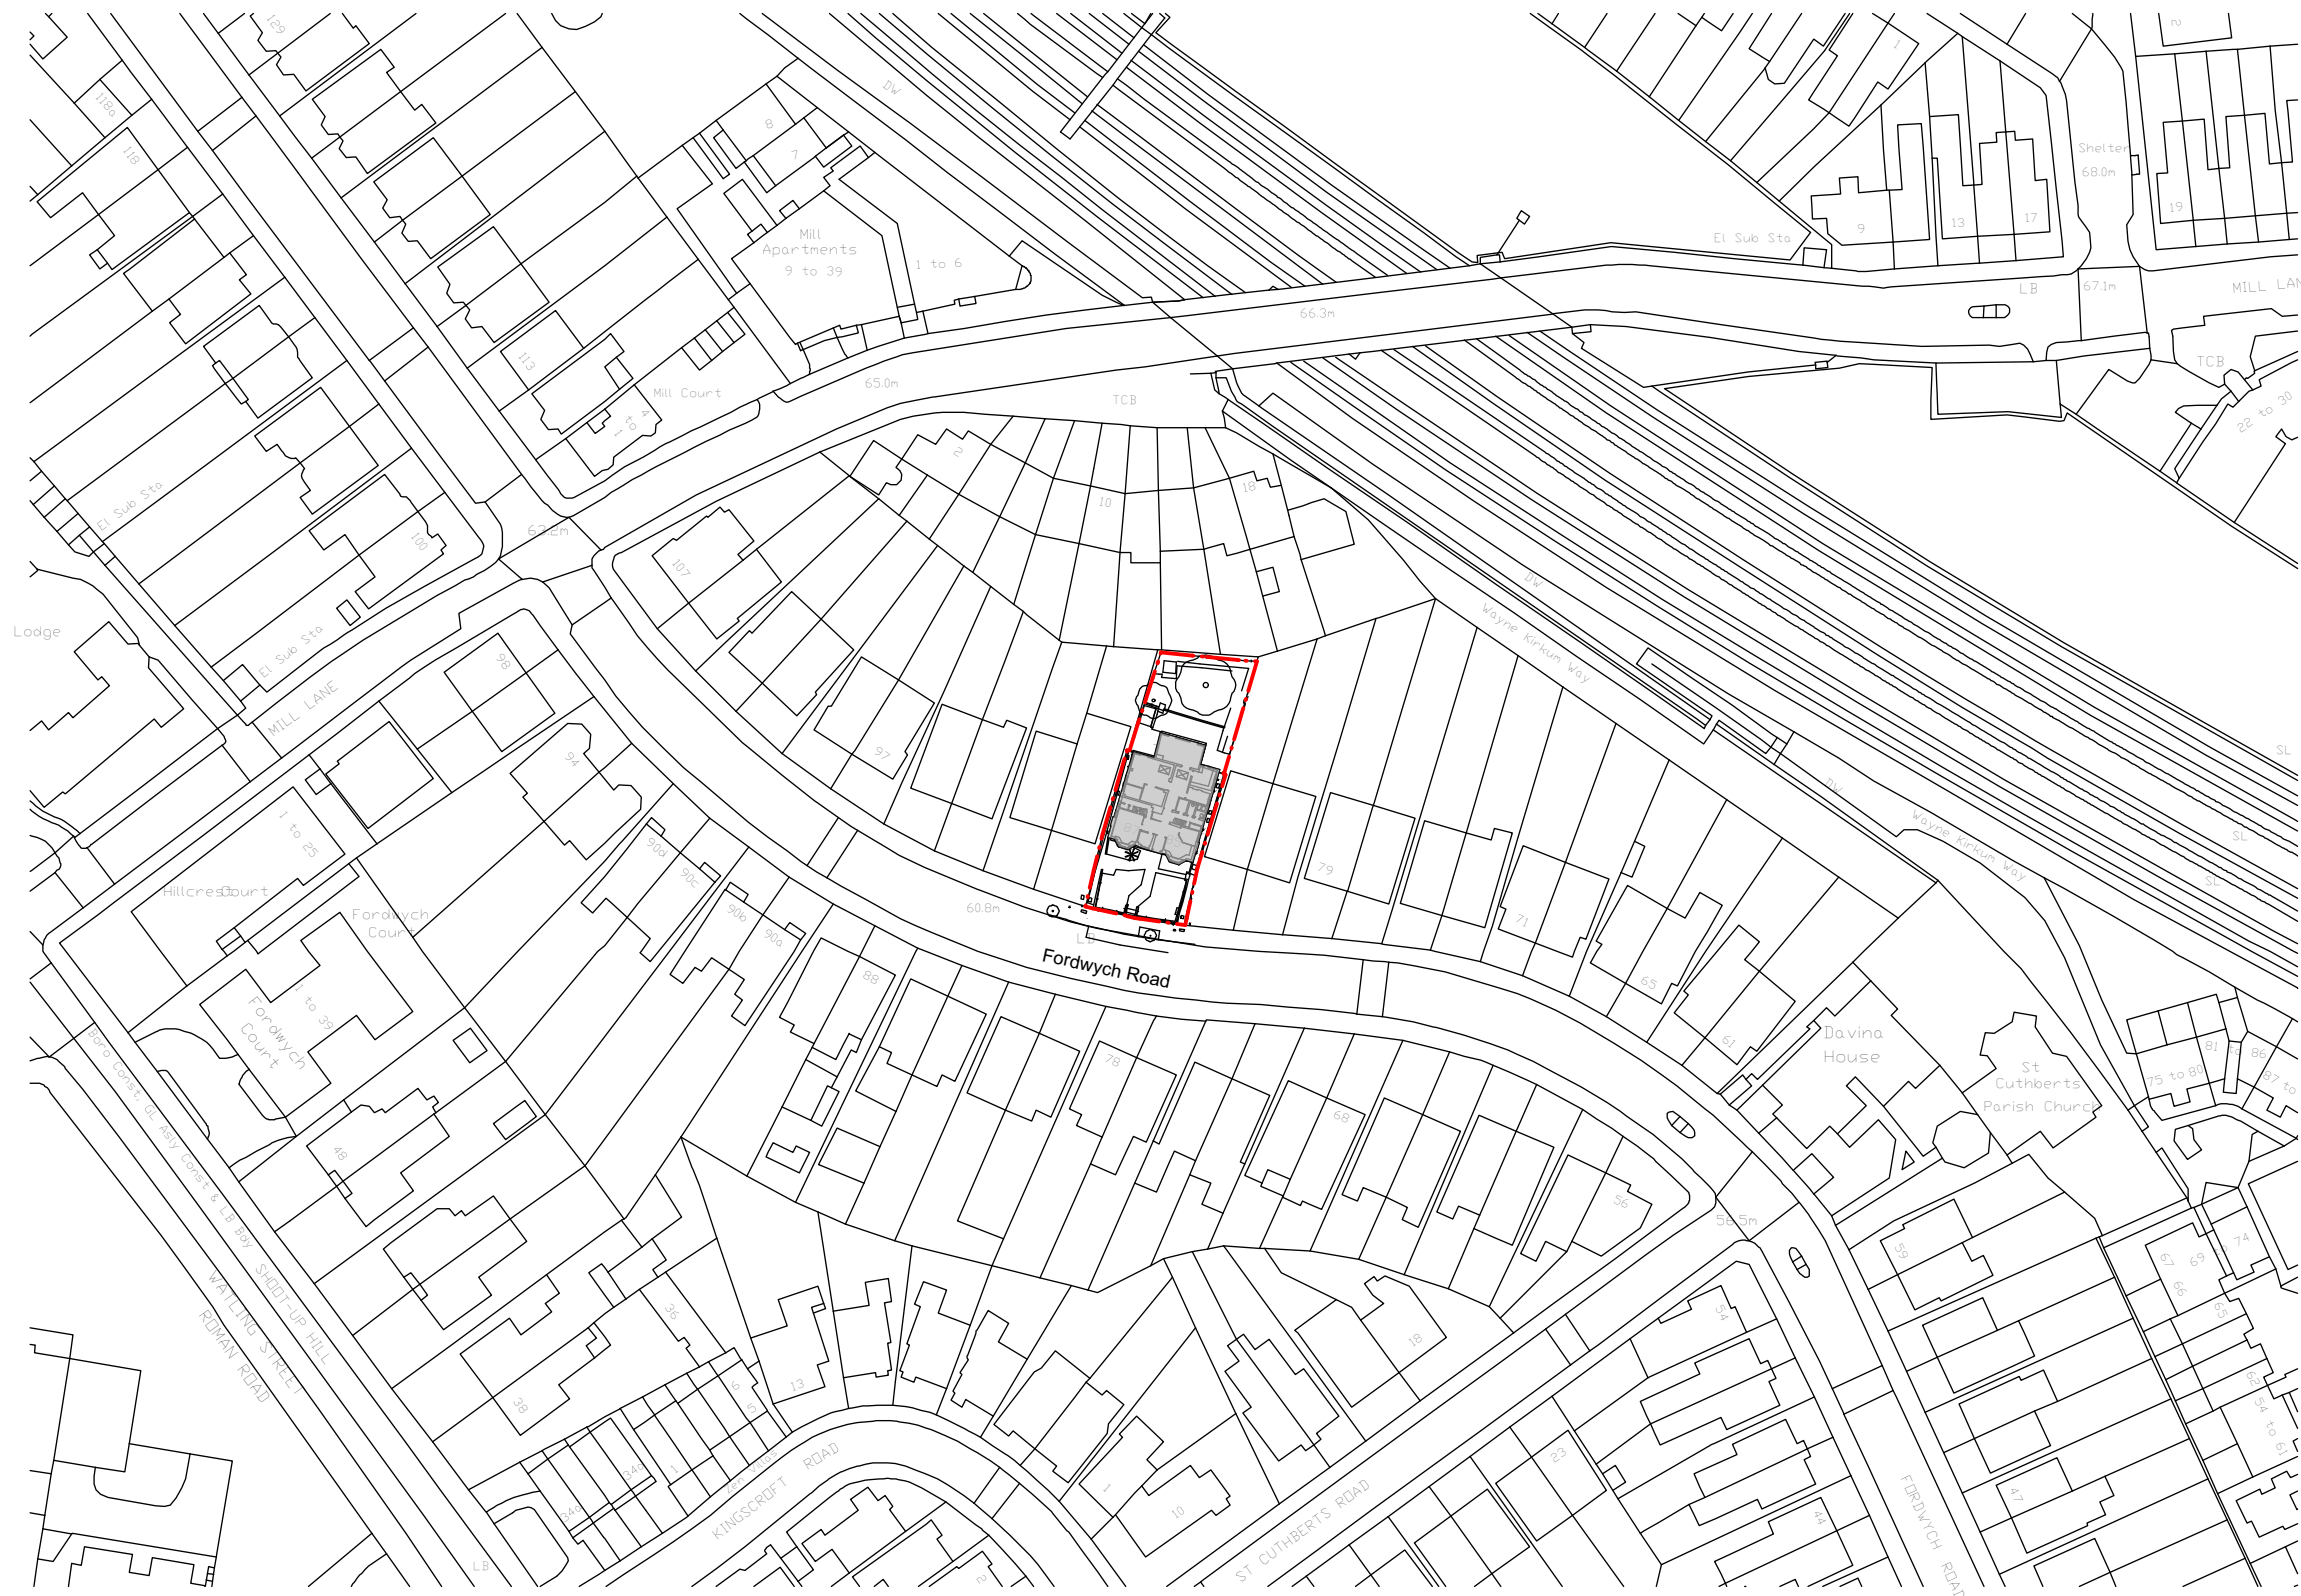


Project  
**Cognita  
NBH West Hampstead**

Drawing  
**Site Location**

Scale  
**1:1250 @ A3**  
Job n<sup>o</sup>, Type, Series, Revision  
**2883\_GAD\_100000\_A**

Status  
**For Planning**

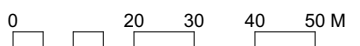

© ArchitecturePLB - do not scale  
 For CDM information refer to the ArchitecturePLB Hazard Elimination and Residual Risk Register. Notes on this drawing refer only to items where a Residual Risk can be clearly linked to a specific item. As recommended within HSE's 'Industry Guidance for Design' document, notes do not include generic risk information which must be considered by the relevant contractor.

50 Southwark Street  
 London SE1 1UN  
 Telephone 020 7340 1888  
 www.architectureplb.com

St Thomas Street  
 Winchester SO23 9HD  
 Telephone 01962 842 200

