




- NOTES:**
1. These plans are subject to Planning and Building Regulation Approval or any other statute in law before building work commences.
  2. Drawings to be read in conjunction with relevant engineer's drawings and are subject to a qualified structural engineer's calculations before building work commences.
  3. All drawings marked "Preliminary" or "Draft" are not to be built or manufactured from.
  4. Only local Authority Planning departments may SCALE dimensions from the drawings.
  5. Any discrepancies or ambiguities found in these drawings should be reported immediately to the architect prior to construction or fabrication. No alterations to the design or specification may be made by the Contractor even if directly instructed by the Client without prior written consent by FPS to protect both the Client's and Contractor's interests. Any alterations should be approved by FPS and Building Control before being implemented. FPS will not be held responsible for work that has not been carried out in strict accordance with these drawings unless otherwise approved in writing.
  6. The Client is to ensure all Party Wall Agreements are in place before starting works.
  7. These drawings should be read in conjunction with the relevant Construction Specification produced by FPS.

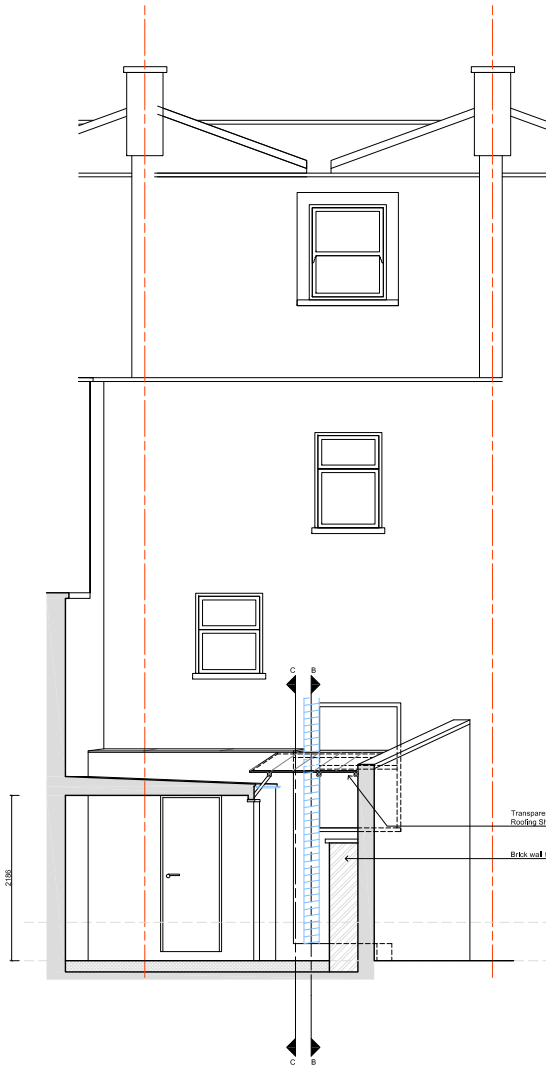


**EXISTING SECTION A-A**  
Scale 1:100

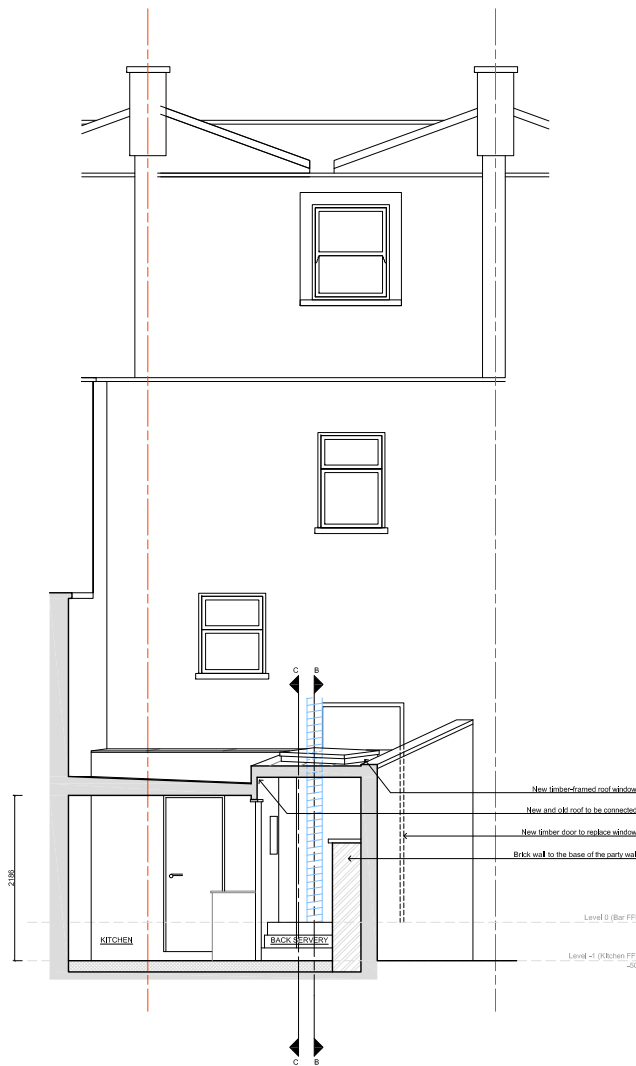


**PROPOSED SECTION A-A**  
Scale 1:100

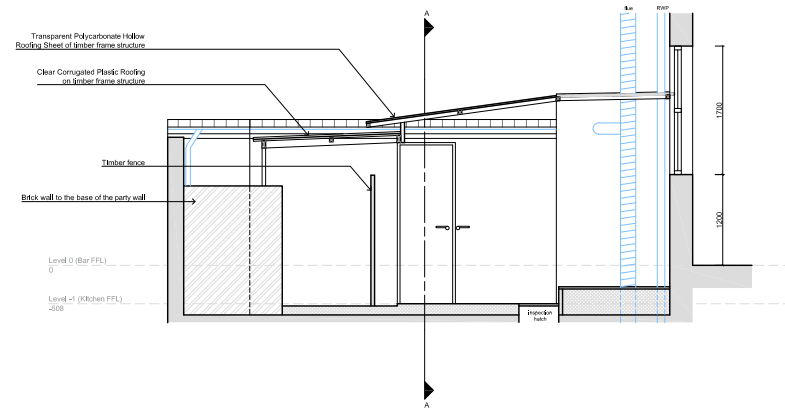


**EXISTING SECTION C-C**  
Scale 1:100

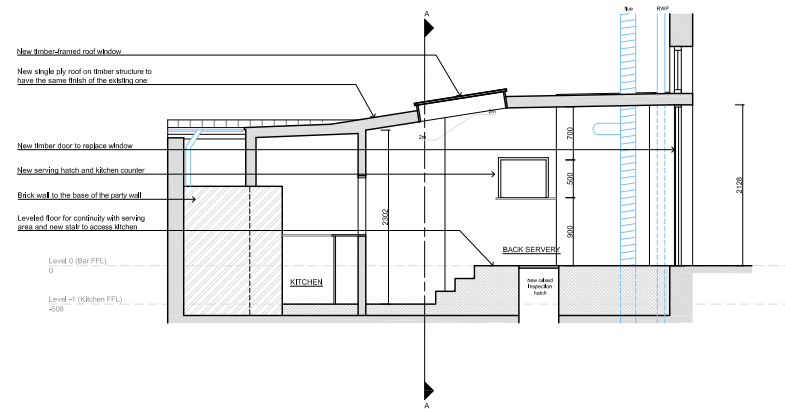


**PROPOSED SECTION C-C**  
Scale 1:100

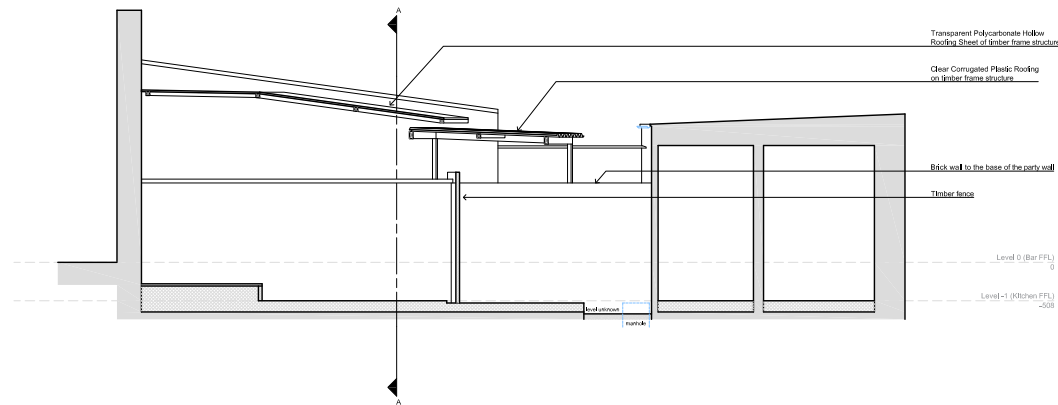

**EXISTING SECTION B-B**  
Scale 1:100

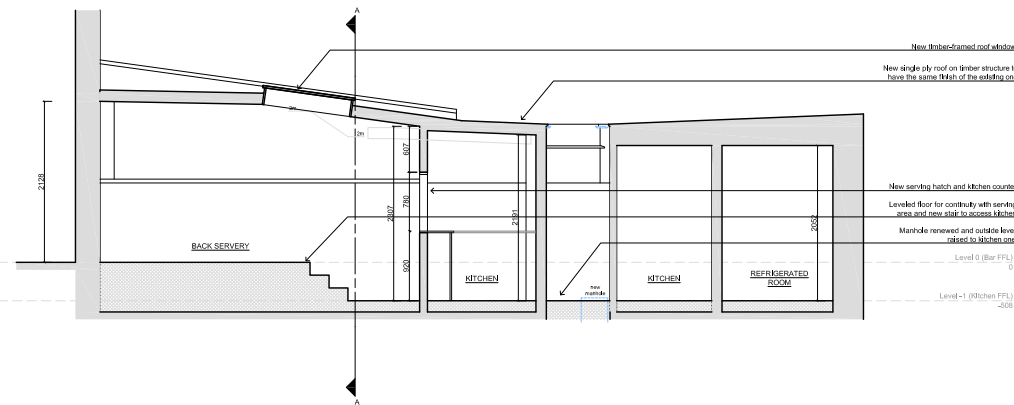

**PROPOSED SECTION B-B**  
Scale 1:100

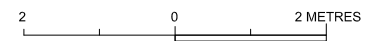

01	First Issue	FP	16/12/19
Rev.	Description	By	Date

**fps**  
156 Caledonian Road  
London N1 9JH  
020 7276 3476  
fr@francescopittstudio.com  
https://francescopittstudio.com  
© 2019 ALL RIGHTS RESERVED

Client:  
**La Piccola Italia Ltd**

Project:  
**p013 Casa Tua Camden**  
176 Royal College Street  
London NW1 0SP

Drawing Title:  
**EXISTING AND PROPOSED SECTIONS**

Scale:  
1:100 @A3 1:50 @A1

Drawing	Date	Project
<b>PL03</b>	<b>PLANNING</b>	<b>01</b>