



I
98030 **Grand Staircase - Existing**
1:50 @ A1

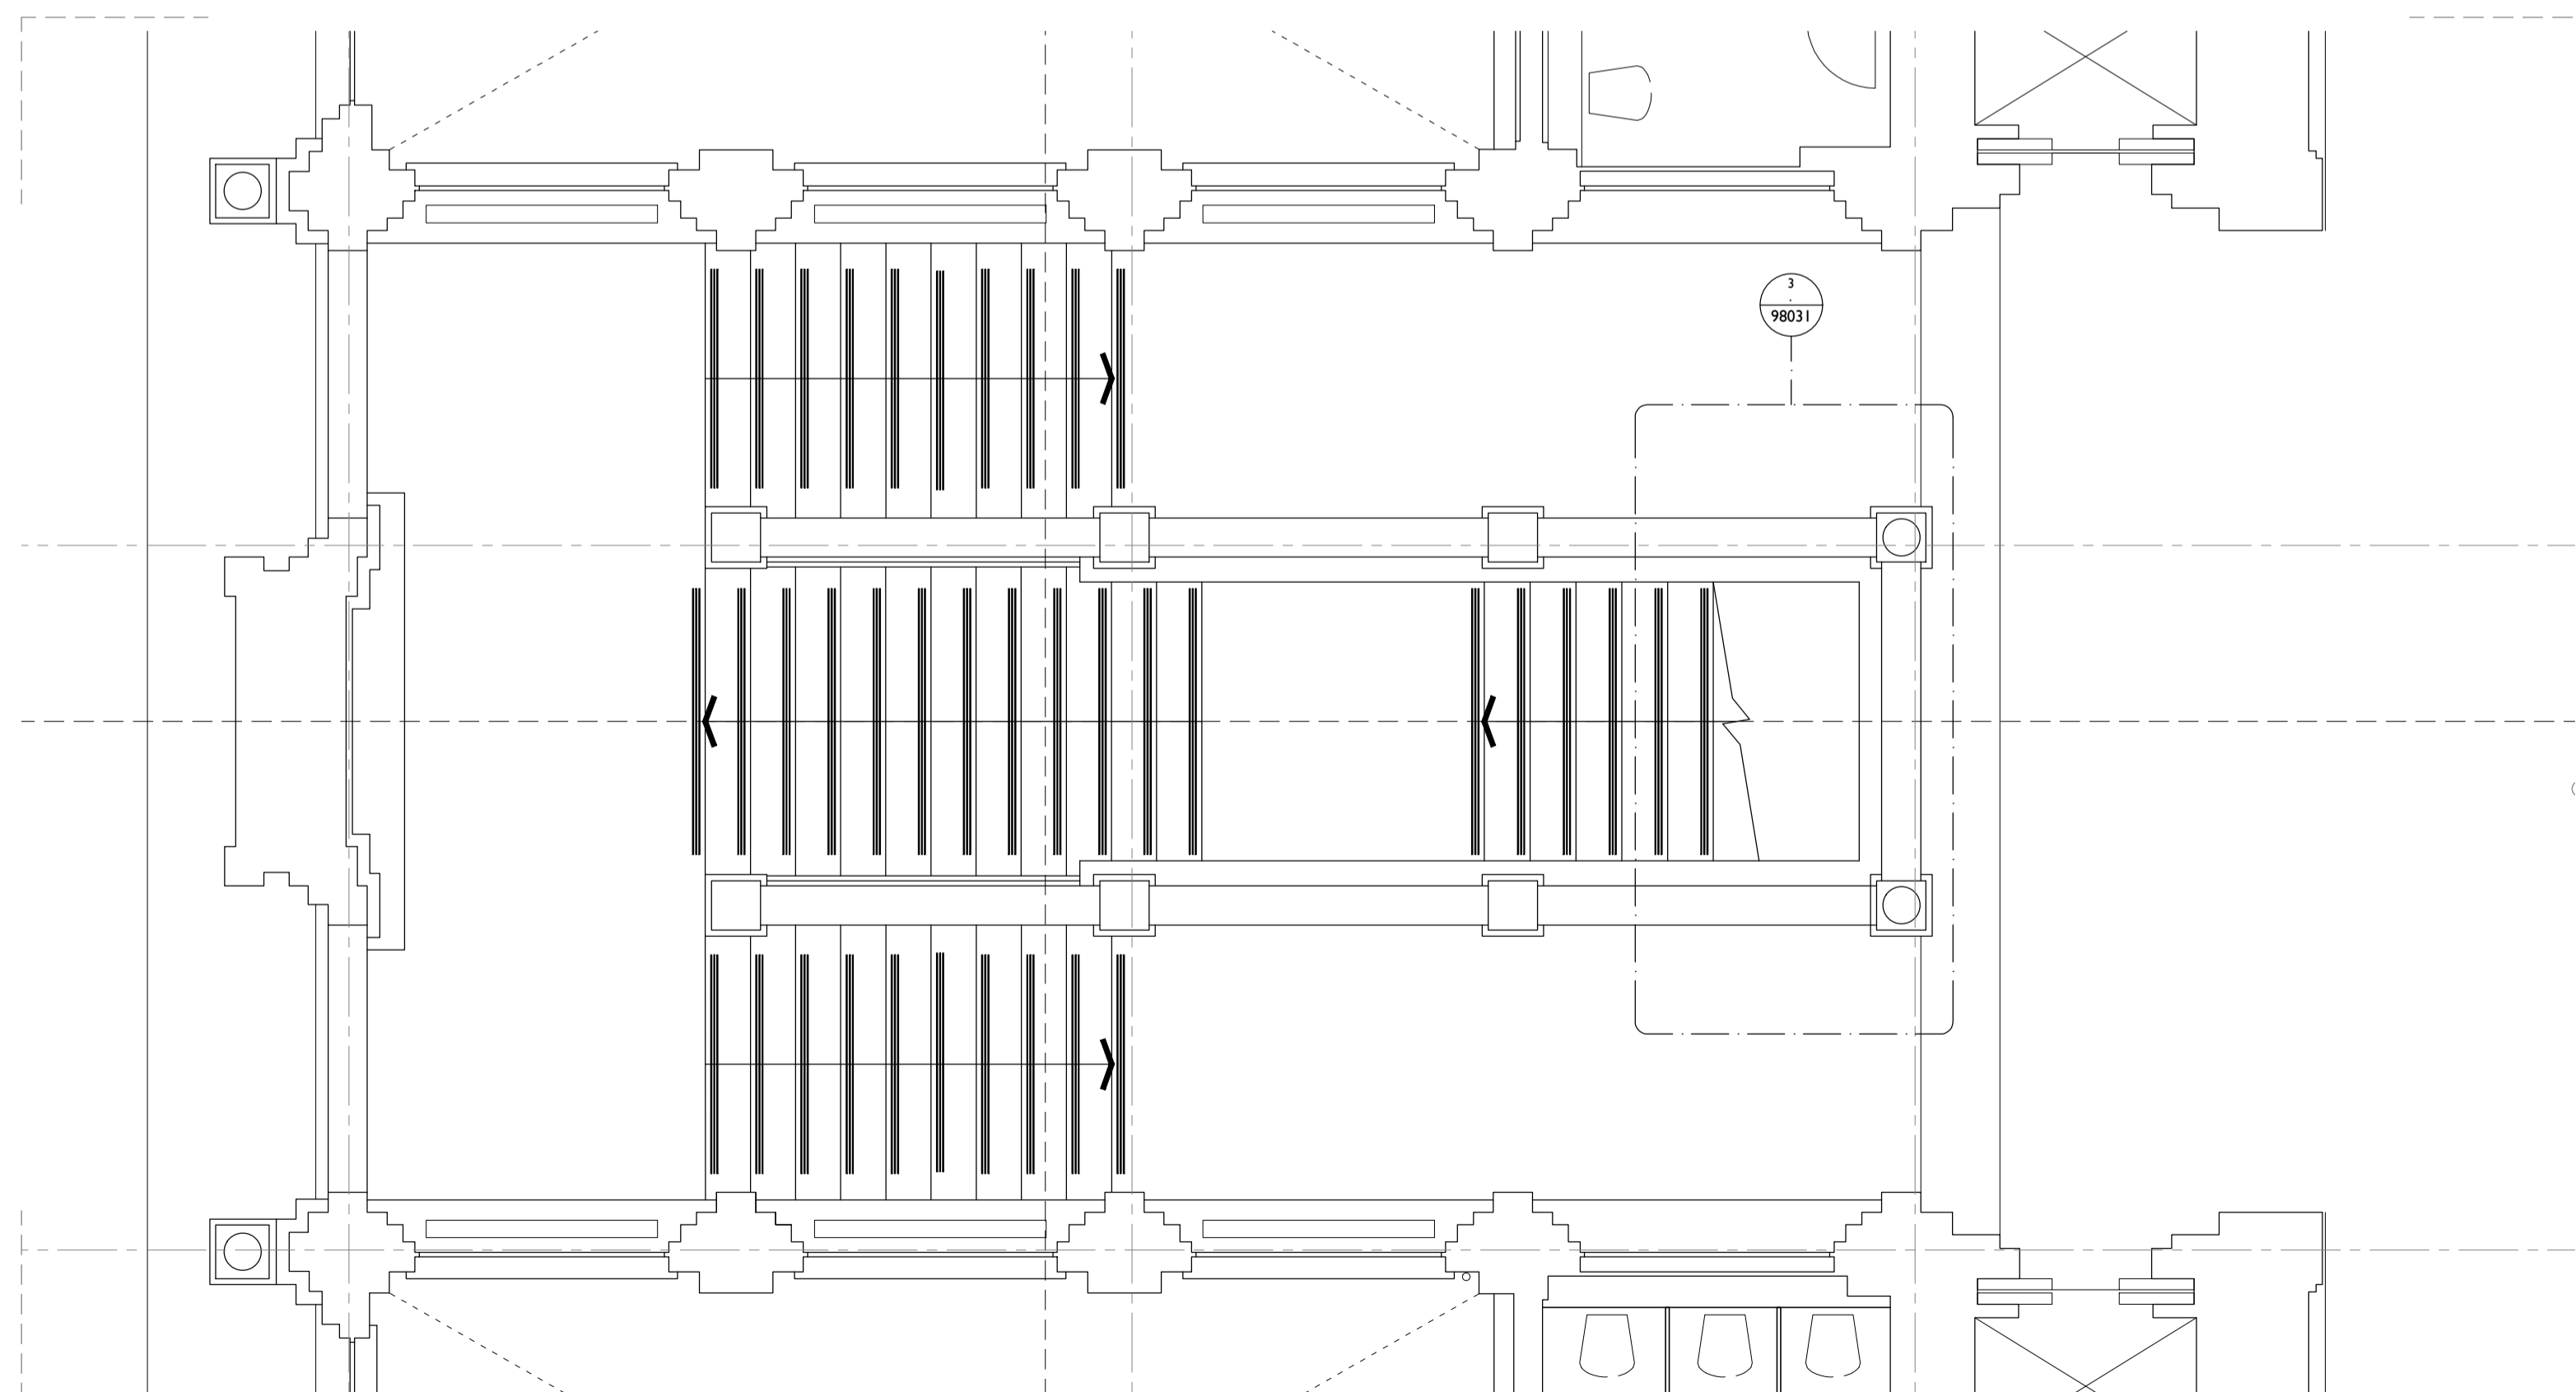

I
98030 **Grand Staircase - Proposed**
1:50 @ A1

Notes:
 Drawings are based on survey data and may not accurately represent what is physically present.
 Do not scale from this drawing. All dimensions are to be verified on site before proceeding with the work.
 All dimensions are in millimeters unless noted otherwise.
 Purcell shall be notified in writing of any discrepancies.

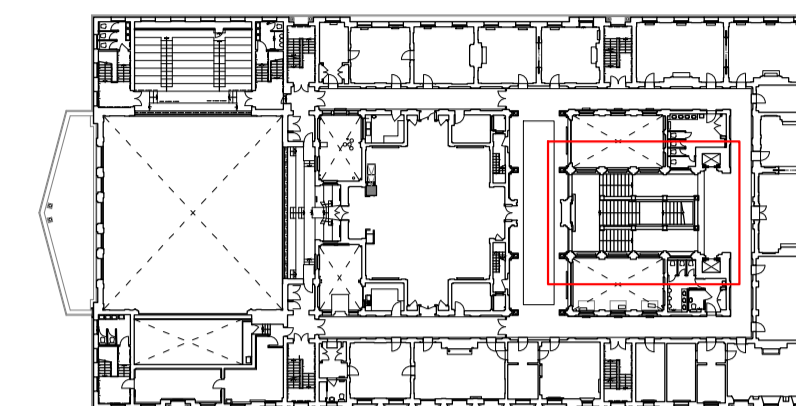

P01	10 Dec 2019	AZ	NS
	05 Dec 2019	oliverbeddard	

First Issue 05 Dec 2019 oliverbeddard NS

ISSUE	DATE	DRAWN	CHECKED	DESCRIPTION
DRAWING TITLE	GRAND LOBBY STAIRCASE EXISTING AND PROPOSED PLAN			
DRAWING NO.	CTH-PUR-MB-01-DR-A-98030			
REVISION	P01			
SIZE & SCALE	A1L 1:50			
DRAWING STATUS	ISSUED FOR LBC			

CLIENT	Lendlease	 PURCELL
PROJECT	Camden Town Hall	
JOB NUMBER	238664	