



# PLANNING

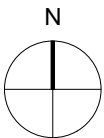

Scale: 1:1250@A4

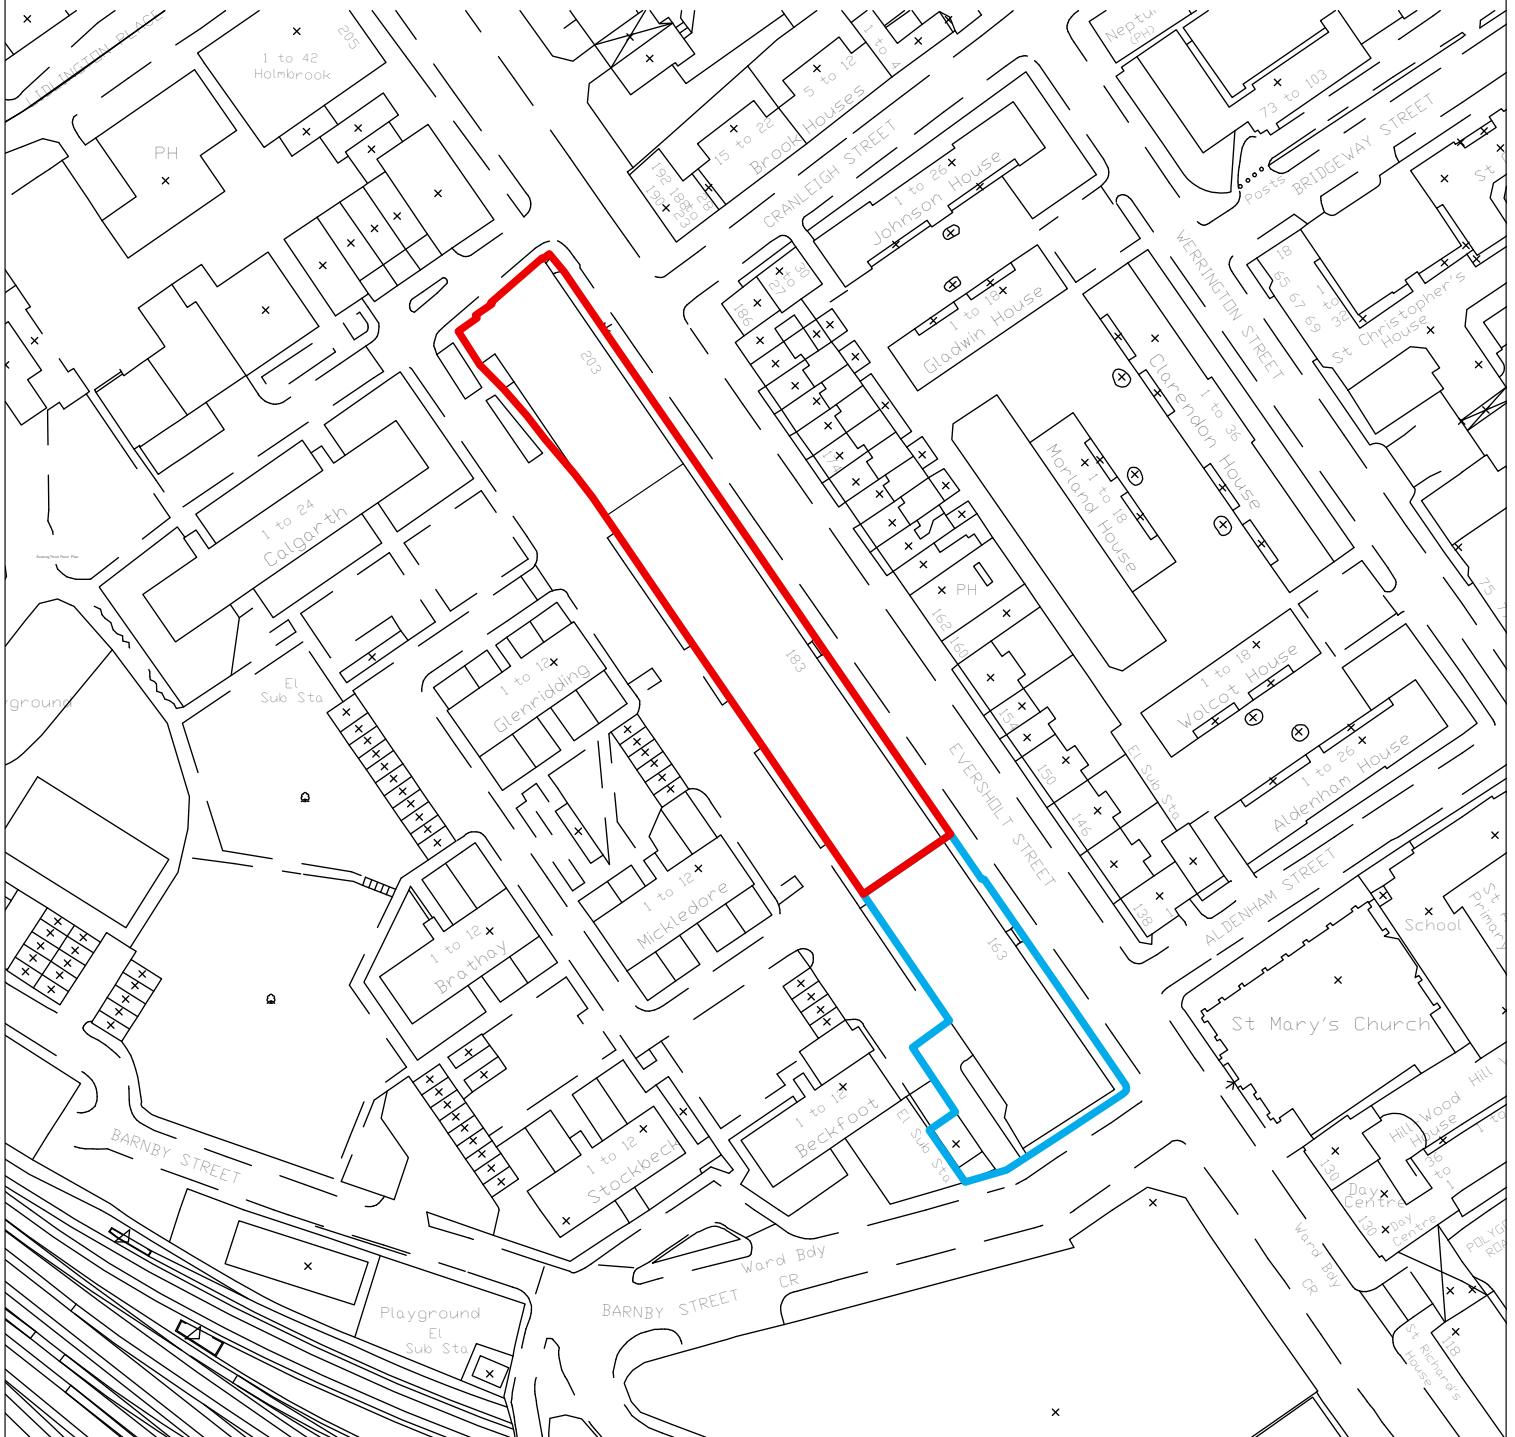

**258(SP)401**  
Site Location Plan  
183 - 203 Eversholt St  
Scale: 1:1250@A4

**halebrown architects**

Hale Brown Architects Ltd. Studio 1.04, Edinburgh House, 170 Kennington Lane, London SE11 5DP  
T: 020 3735 7442 E: mail@halebrown.com W: www.halebrown.com