


Notes: Any discrepancies on this drawing with other documents to be reported immediately to the Contract Administrator for clarification

Copyright of Peter Morris Architects

0m 10m 20m 30m 40m 50m 60m

0m 10m 20m

SITE PLAN 1:500

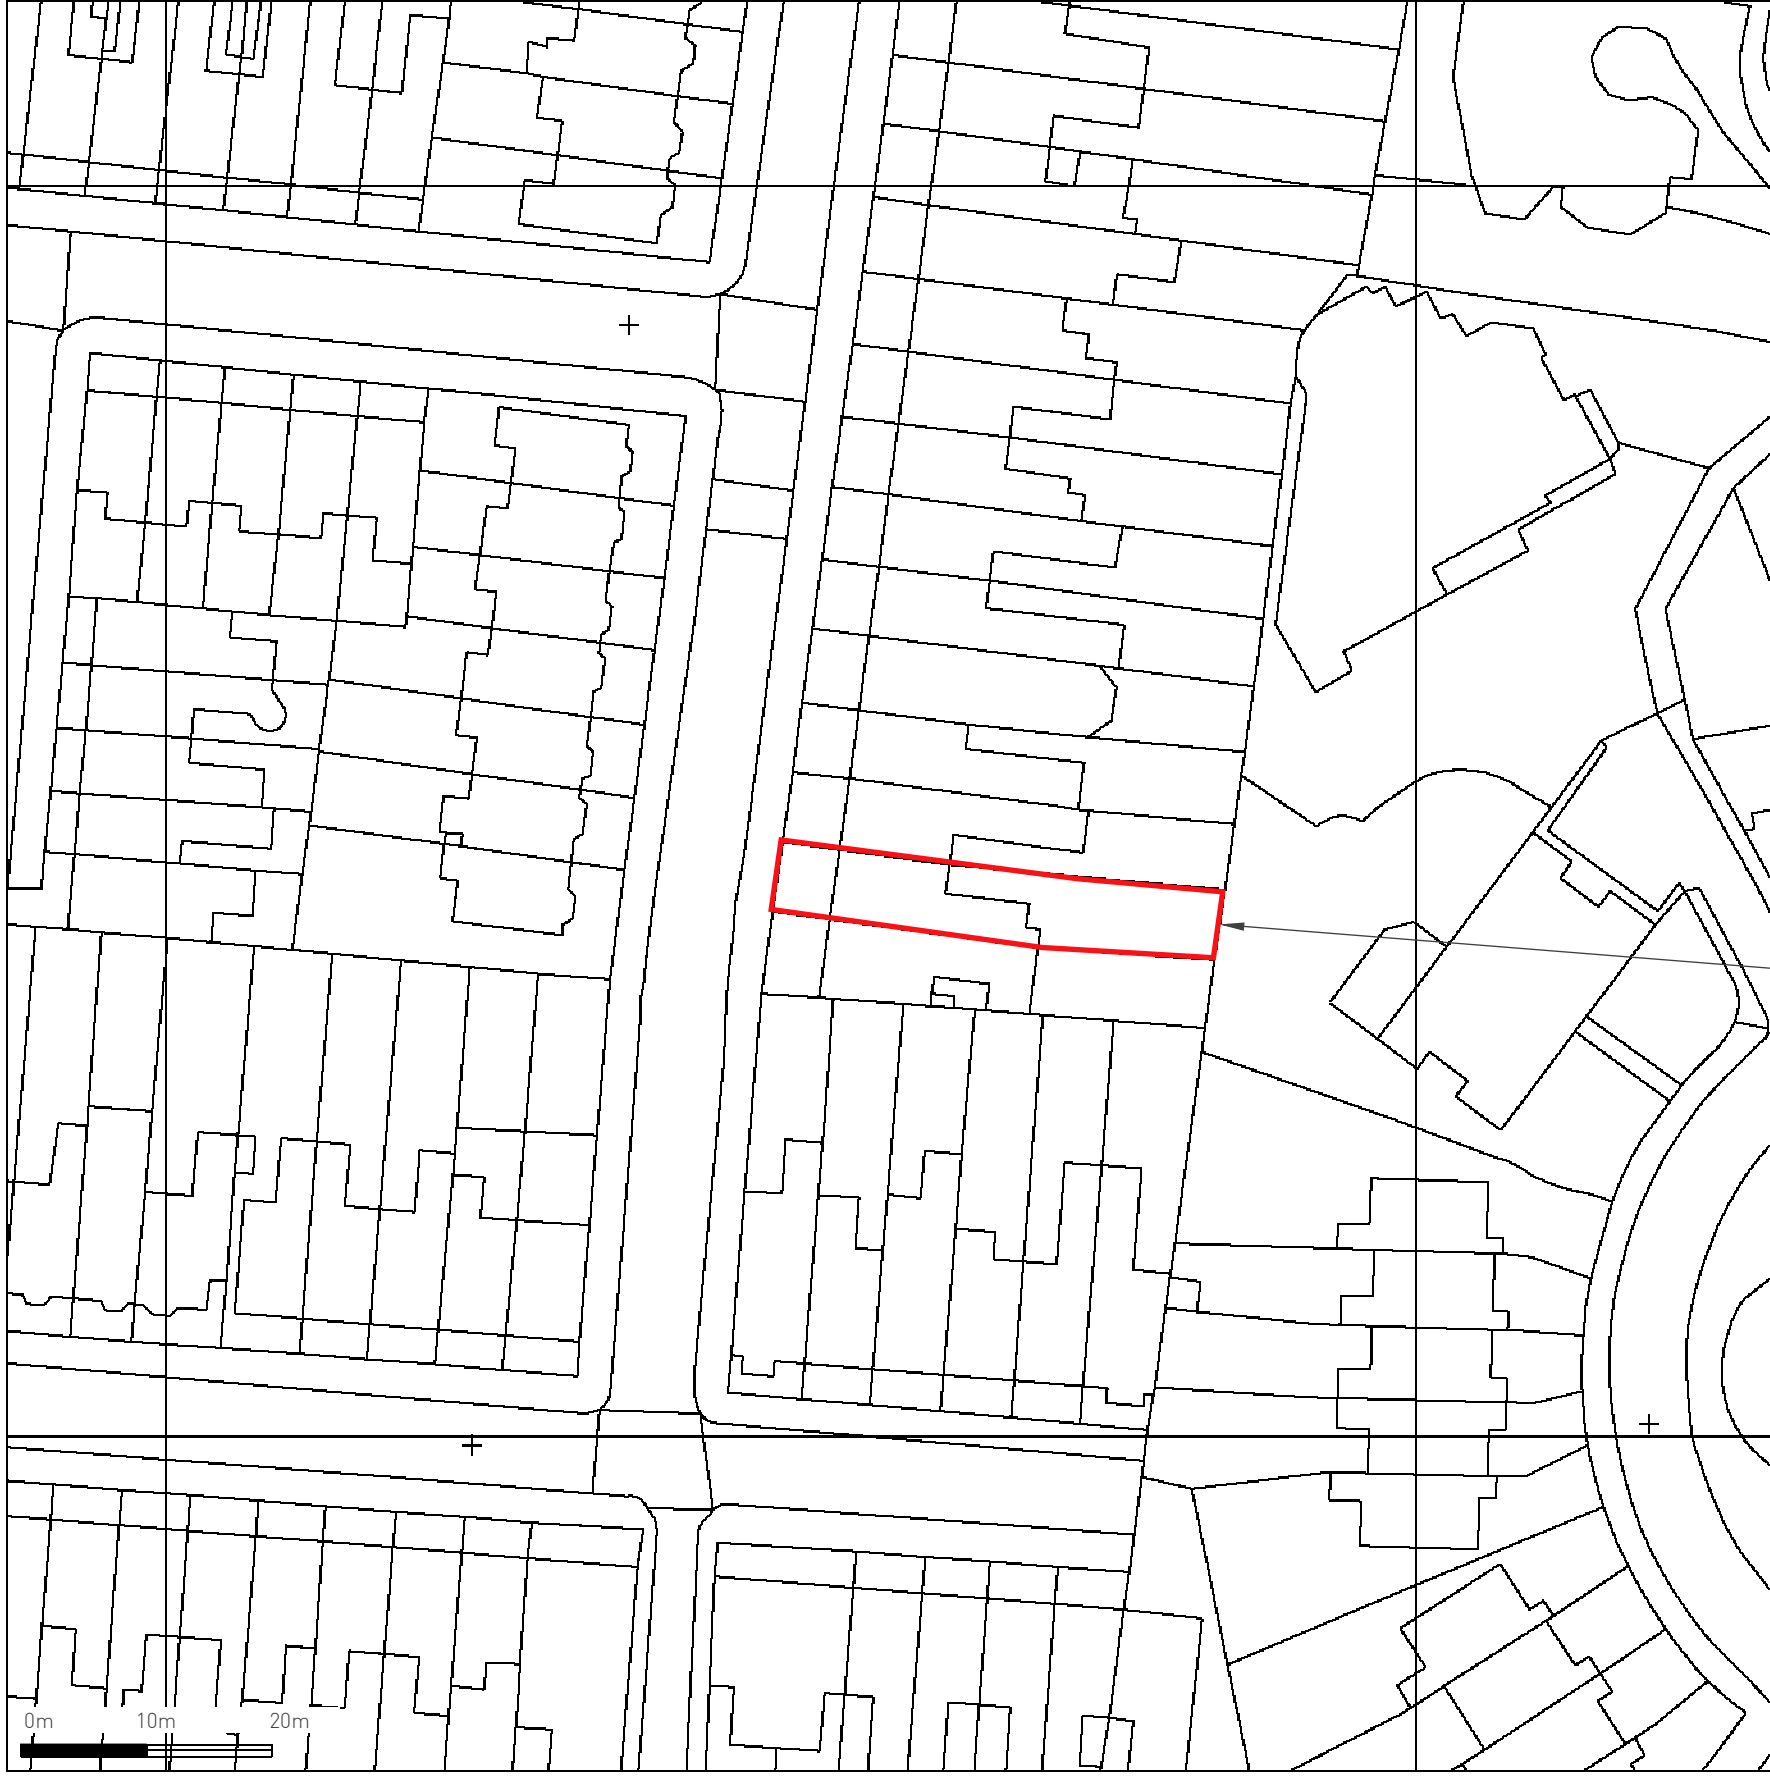

27 Montpelier Grove

