




Farrow & Ball - Stiffkey Blue  
(Approved under 2018/5083/P)

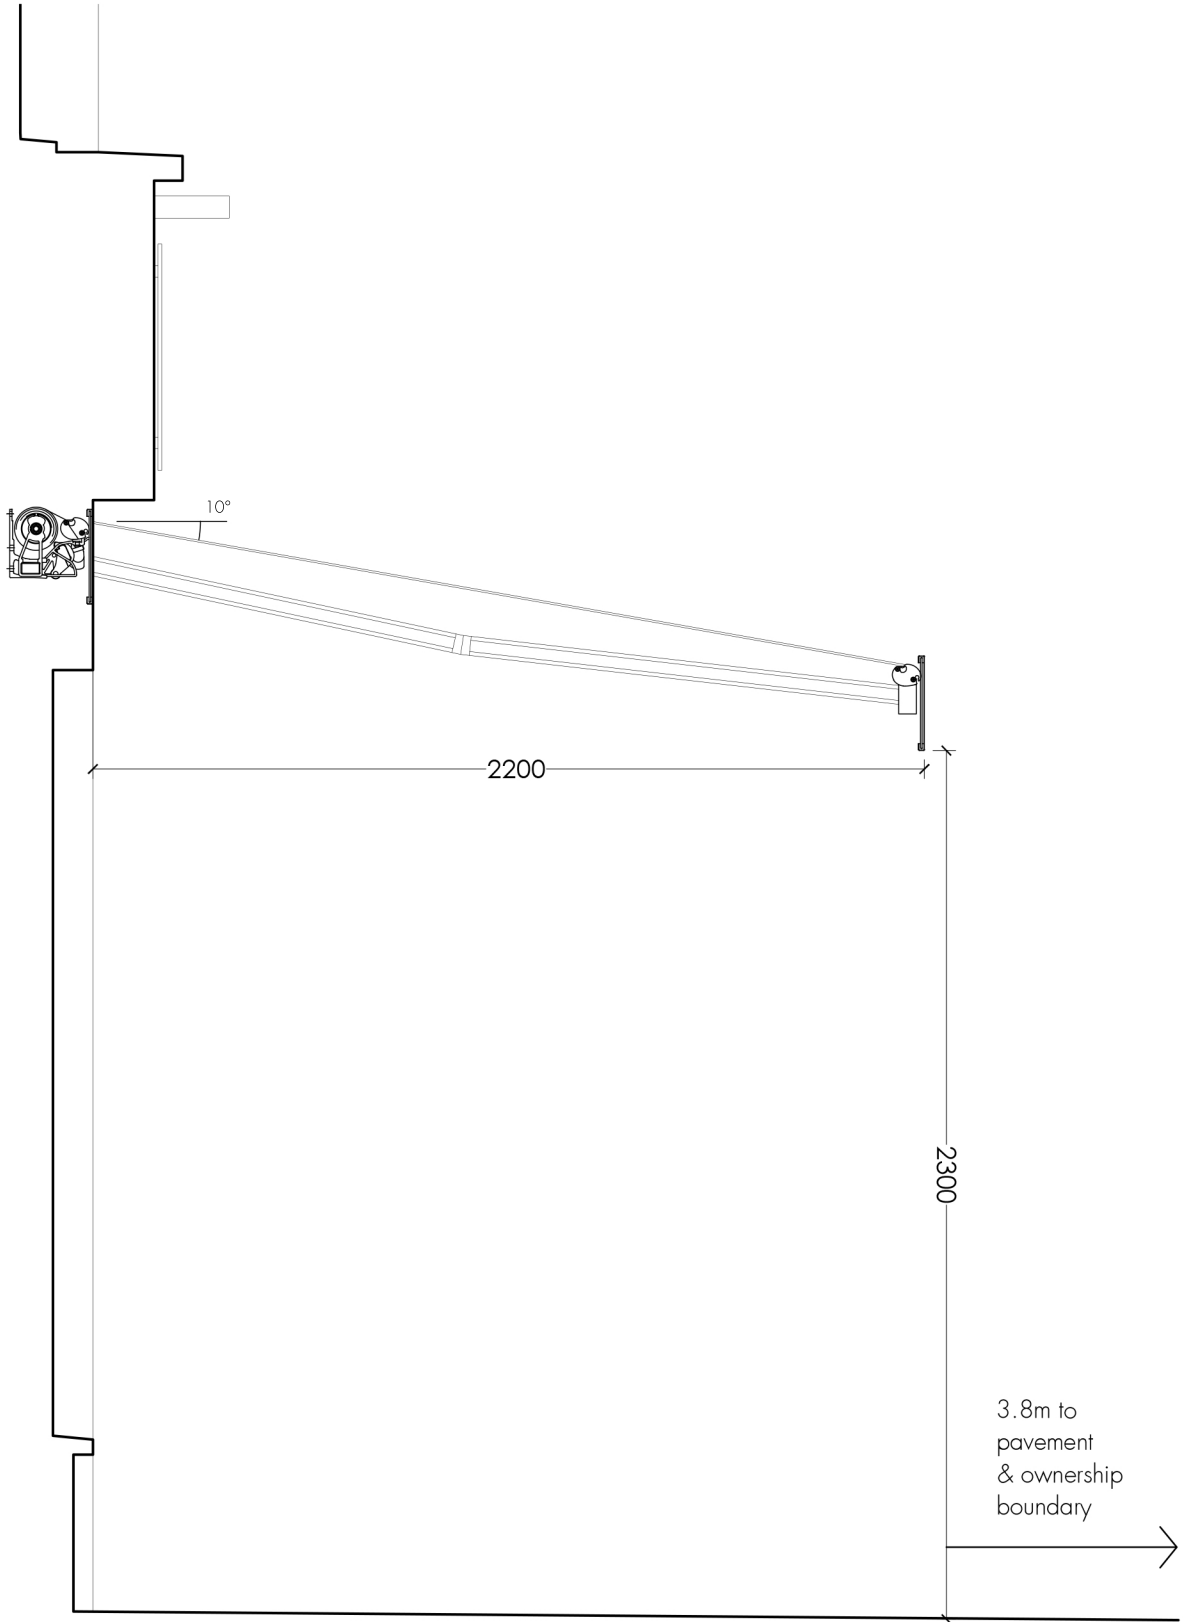

PROPOSED - SECTION  
1:20



AWNING CANVAS ELEVATION  
1:20



tasou  
associates architects + structural engineers

4 Amwell Street, London. EC1R 1UG T:020 7713 7070 F:020 7713 7071 E:tasou@tasou.co.uk

project	1-11a Swain's Lane, London, N6 6QX		
drwg title	Signage - Unit 01 - Awning Details		
job no.	1658	drwg no.	PP.05
date	December 2019	scale @ A3	1:10