


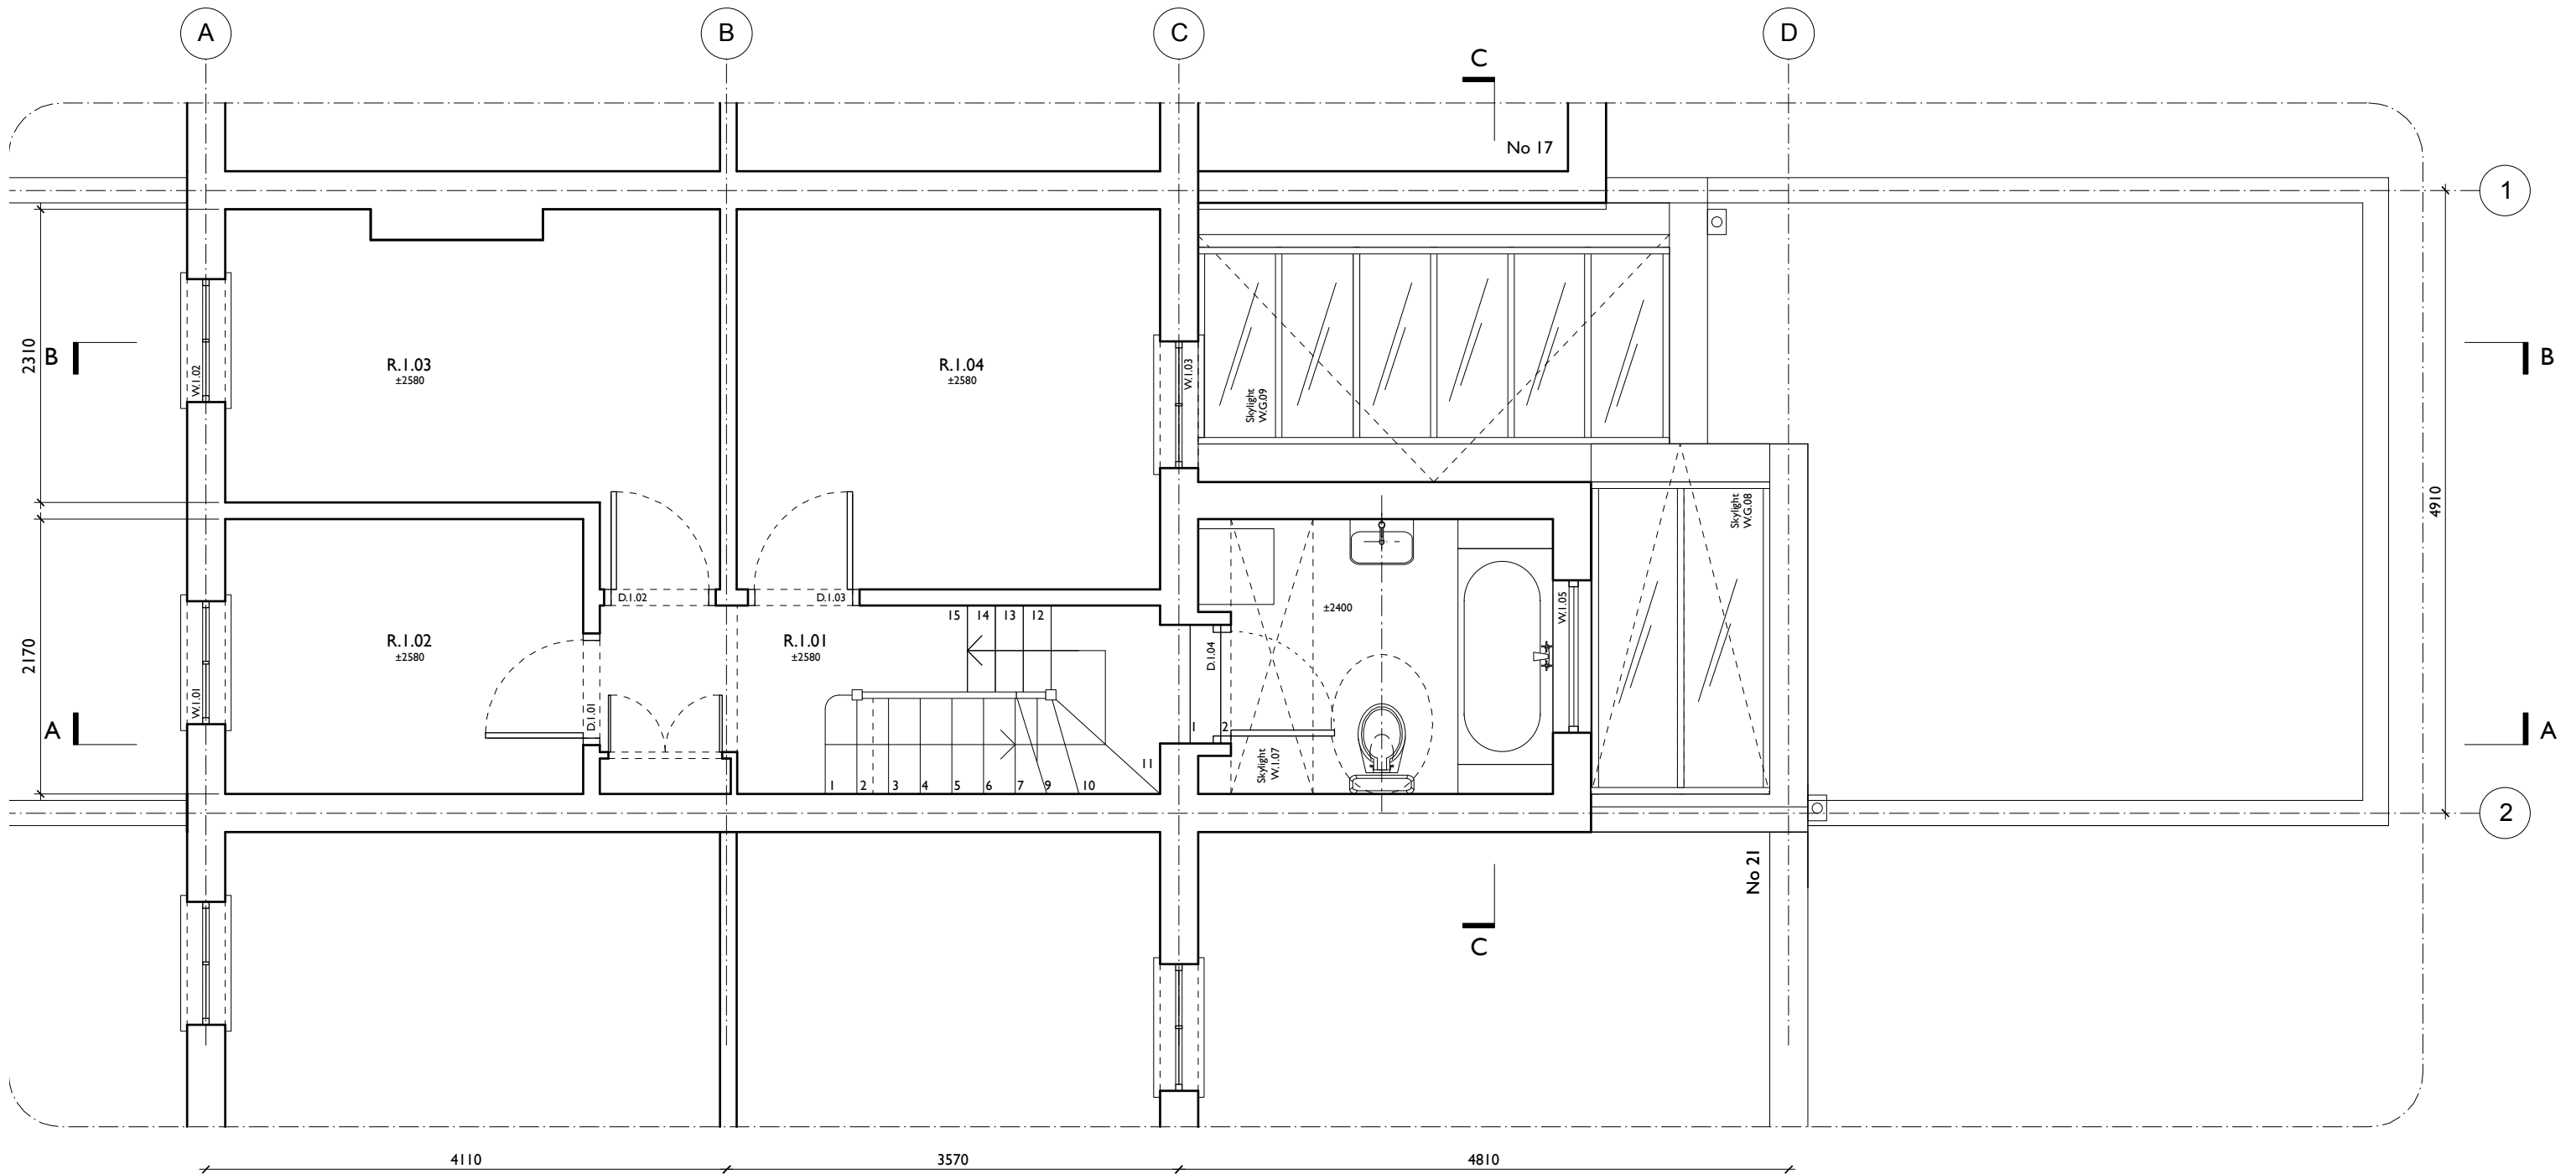

MARTINS CAMISULI Unit 1, 2A Oakford Road, London NW5 1AH Tel 020 7267 86 22

JOB TITLE: 19 Quadrant Grove NW5 4JP
DRWG TITLE: Proposed First Floor
DRWG NO: MC/193(02)_02
SCALE: 1:50
DATE: March 2019

REVISION: A 22.10.19 Window to No19 added for clarity
B 18.12.19 W.I.06 has been removed. Only one window has been centrally placed.

**ALL DIMENSIONS INDICATED ON THIS DRAWING ARE SUBJECT TO ALTERATIONS ONCE ON SITE.
CONFIRM ALL DIMENSION ON SITE PRIOR TO ORDERING AND CONSTRUCTION**

