



NOTES:

1. ALL DIMENSIONS IN MM UNLESS OTHERWISE NOTED.
2. THIS DRAWING TO BE READ IN CONJUNCTION WITH:
LUM0012 01 - 07

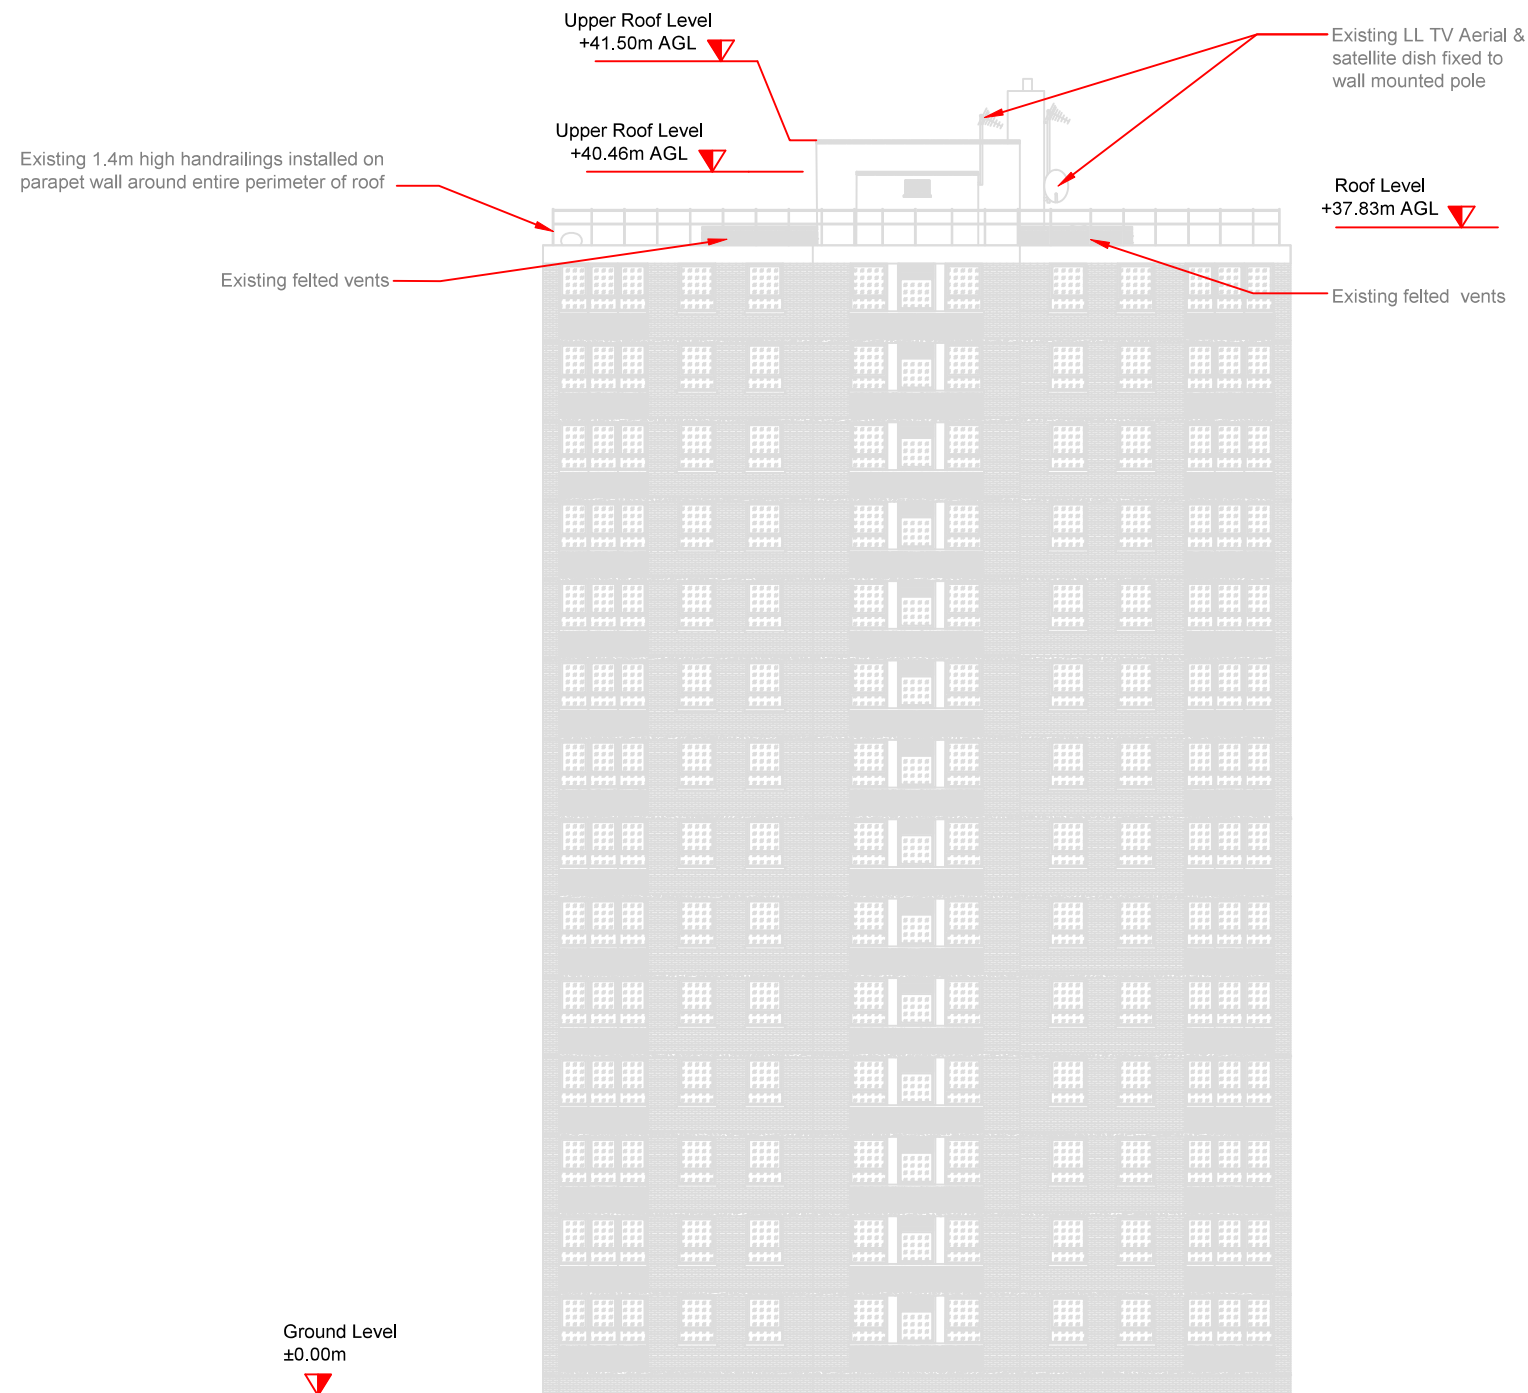

EXISTING SITE ELEVATION
SCALE 1:250

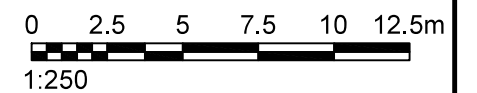

waldon
WALDON TELECOM
PHOENIX HOUSE
PYRFORD ROAD
WEST BYFLEET
SURREY
KT14 6RA
TEL : 01932 411011
FAX : 01932 411012

ISS.	JOB No.	DESCRIPTION	Rev'd	Date	App'd	Date
C	LUM0012	FRAMES REMOVED	PL	01/11/2019	FD	01/11/2019
B	LUM0012	FRAME & ANTENNA QUANTITY REDUCED	PL	26/09/2019	FD	26/09/2019
A	LUM0012	ISSUED FOR PLANNING	FD	30/01/2019	FD	30/01/2019

DRAWN	DATE	CHECKED	DATE	APPROVED	DATE
JS	28/01/19	FD	29/01/19	FD	29/01/19

SCALE: **Not To Scale**

SITE No.	LUM0012	SITE NAME	CHANCELLOR COURT
TITLE	EXISTING SITE ELEVATION		
ADDRESS	CHANCELLOR COURT ORDE HALL STREET LONDON		
POST CODE	WC1N 3JP	DRAWING No.	LUM0012-04
PURPOSE OF ISSUE	PLANNING	ISSUE	C

