



SECTION THROUGH LIFT MOTOR ROOM ROOF:

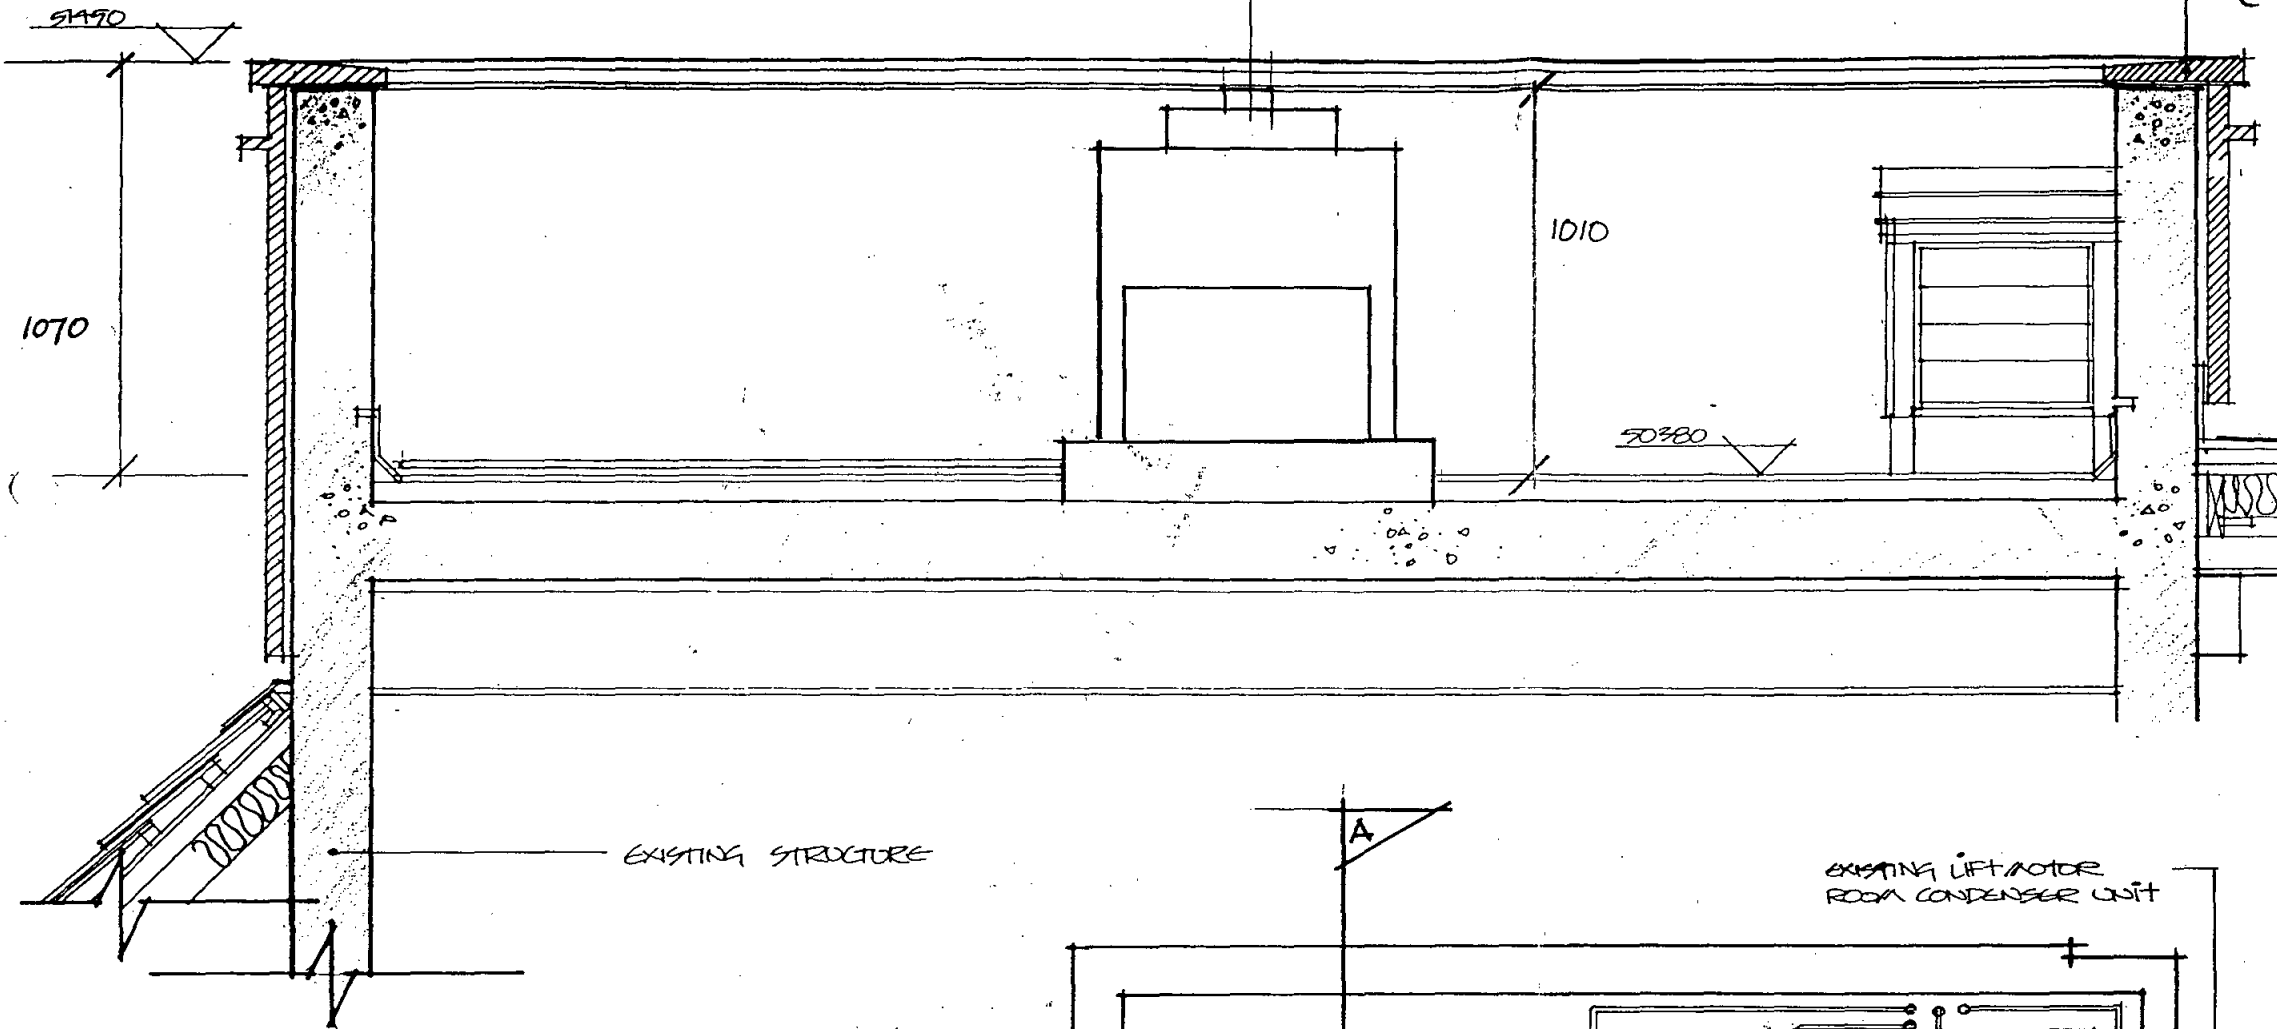

PLAN OF LIFT MOTOR ROOM ROOF:

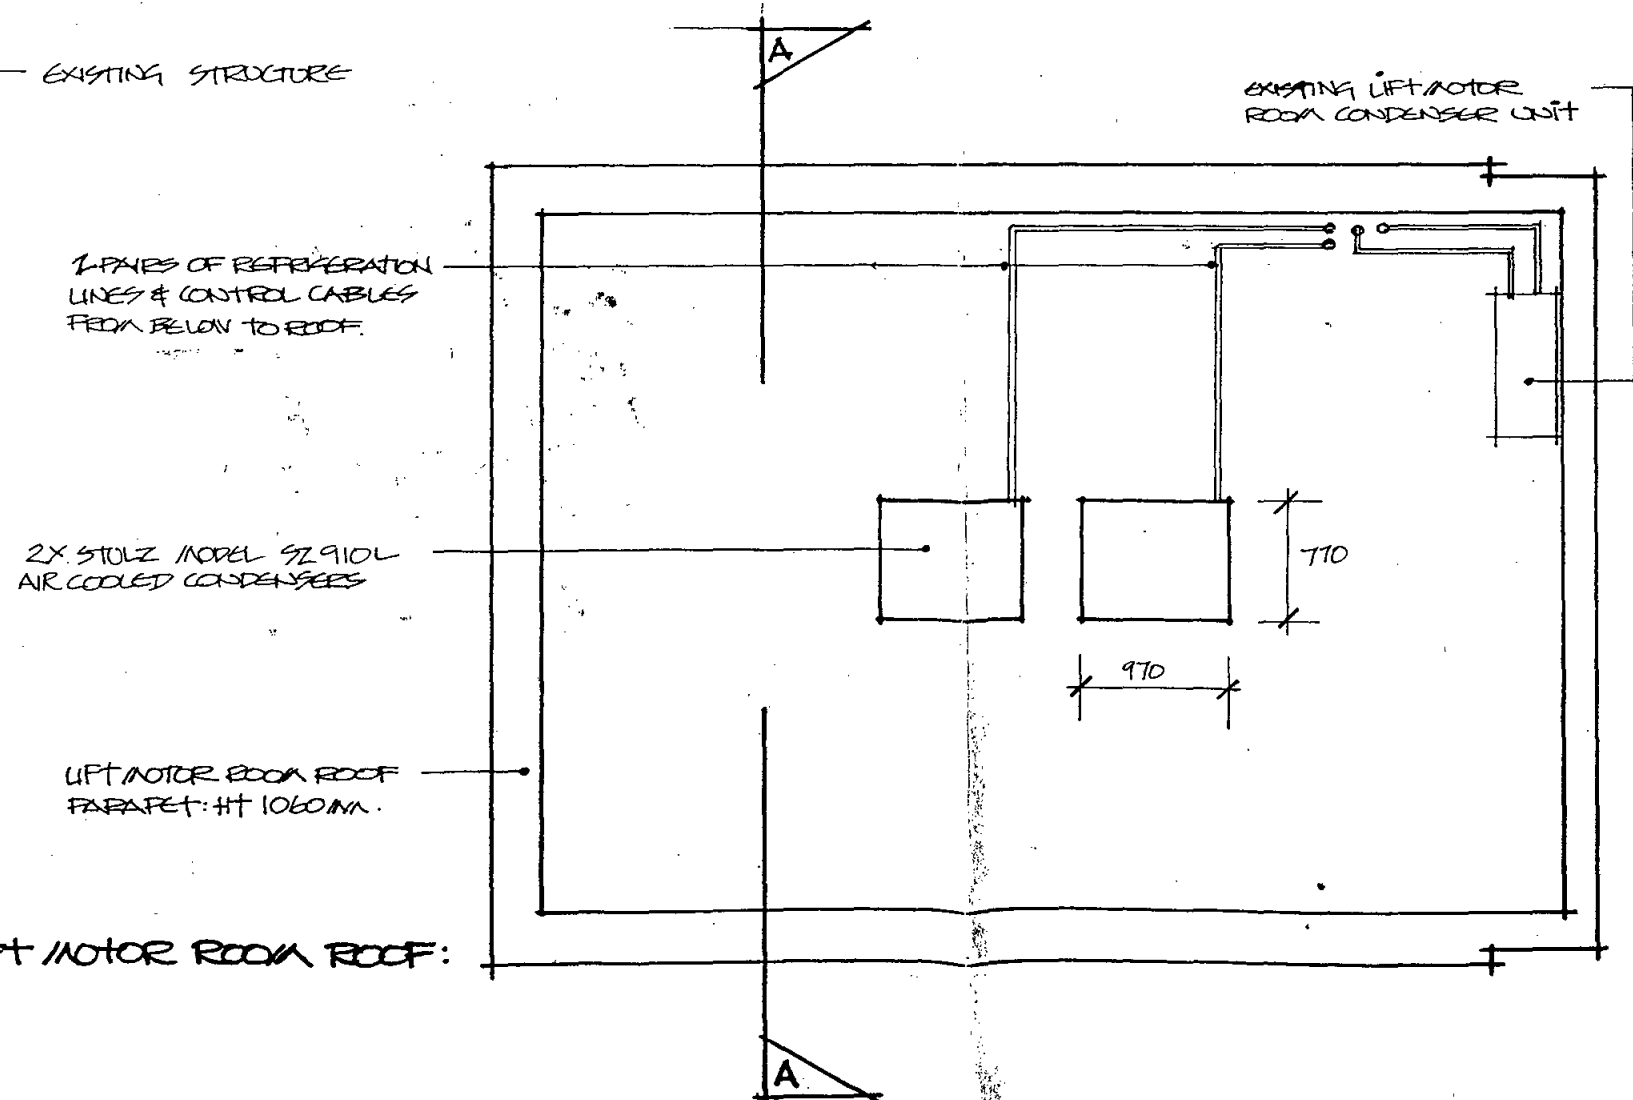

LONDON BOROUGH OF CAMDEN
 PLANNING AND TRANSPORT
 DEPARTMENT
 8 JUL 1991
 RECEIVED

Information
 Do not scale this drawing: dimensions to be checked on site

Amendments

No.	Date	Revised By	Checked
A	3.7.91	JP	NP

LONDON BOROUGH OF CAMDEN
 TOWN AND COUNTRY PLANNING ACTS
 16 JUL 1991
 PLANS APPROVED
 ON BEHALF OF THE COUNCIL

NATIONWIDE BUILDING SOCIETY
 133 HIGH HOLBORN LONDON WC1

Drawing title
 AIR CONDITIONING CONDENSER
 ARRANGEMENT
 LIFT MOTOR ROOM ROOF

Job no 0263	Drawing no SKA.A.
Date 1 MAY '91	Scale NTS
Drawn JP	Checked



Architecture & Design
 London Bristol Frankfurt

90 98 Goswell Road
 London EC1V 7DB
 Telephone 071 490 8899
 Facsimile 071 490 5845