



SECTIONAL ELEVATION ON NEW OPENING.

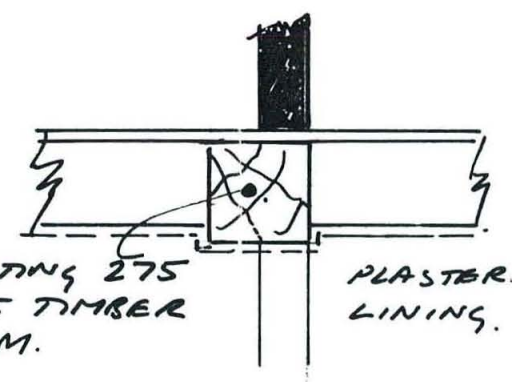

SECTION THRO' HEAD OF OPENING.

LONDON BOROUGH OF CAMDEN  
TOWN AND COUNTRY PLANNING ACTS  
07 APR 1994  
PLANS APPROVED  
ON BEHALF OF THE COUNCIL

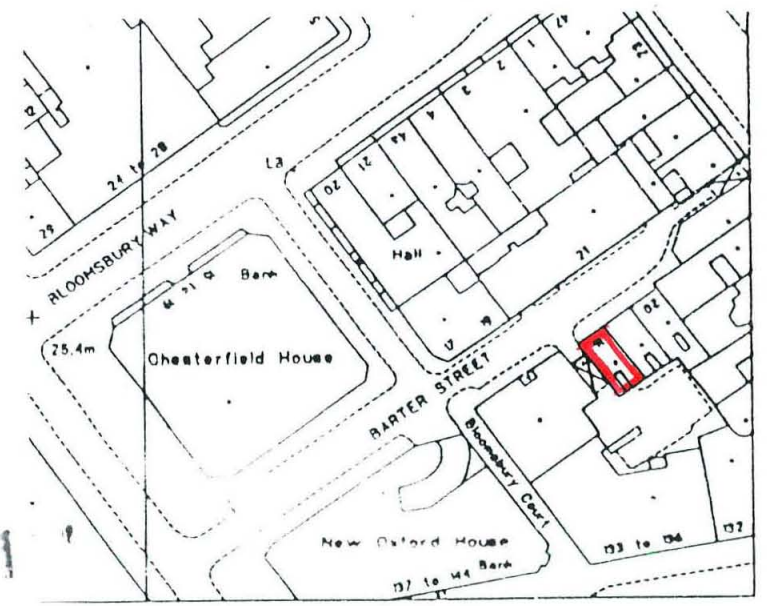

HB 9470061

HB 9470061

LOCATION PLAN.  
1:1250.

FLYING COLOURS LTD.		Scale 1:50 1:20		
Job 16 BARTER STREET		Drawn JH.	Checked AMT.	
SB Tietz & Partners Consulting Engineers 14 Clerkenwell Close Clerkenwell London EC1R 0PQ Tel: 071-490 5050 Fax: 071-490 2160 Telex: 21120 (ref 1256)		Job No. SUR/300	Drawing No. 01	Revision