

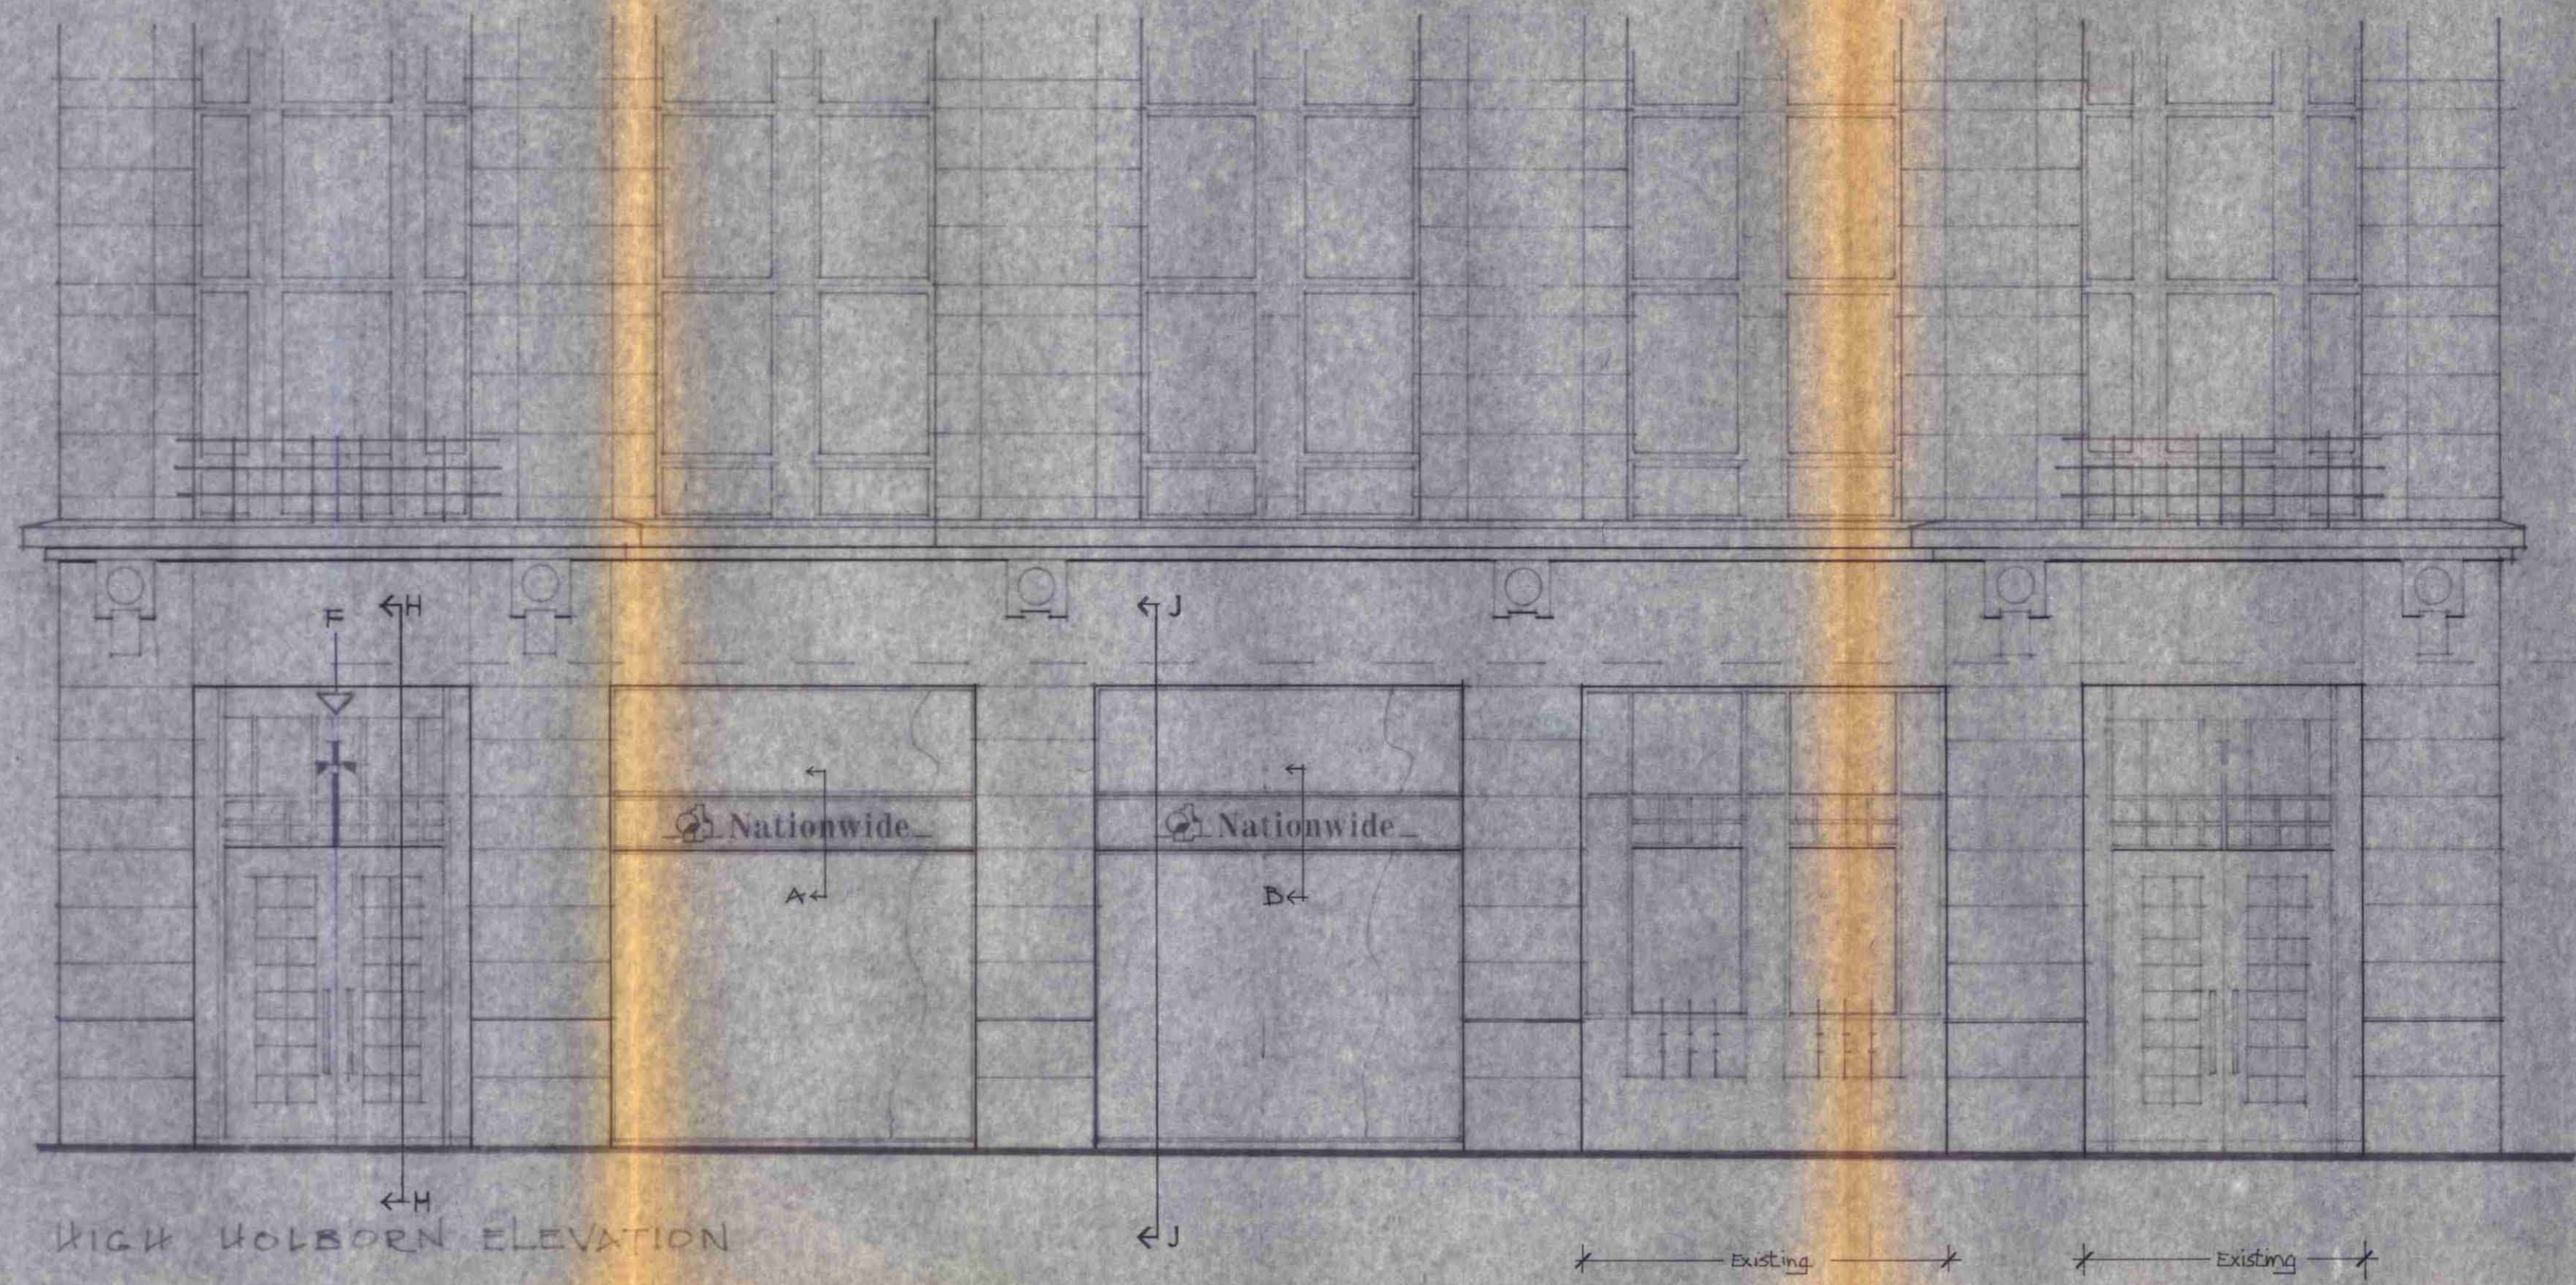
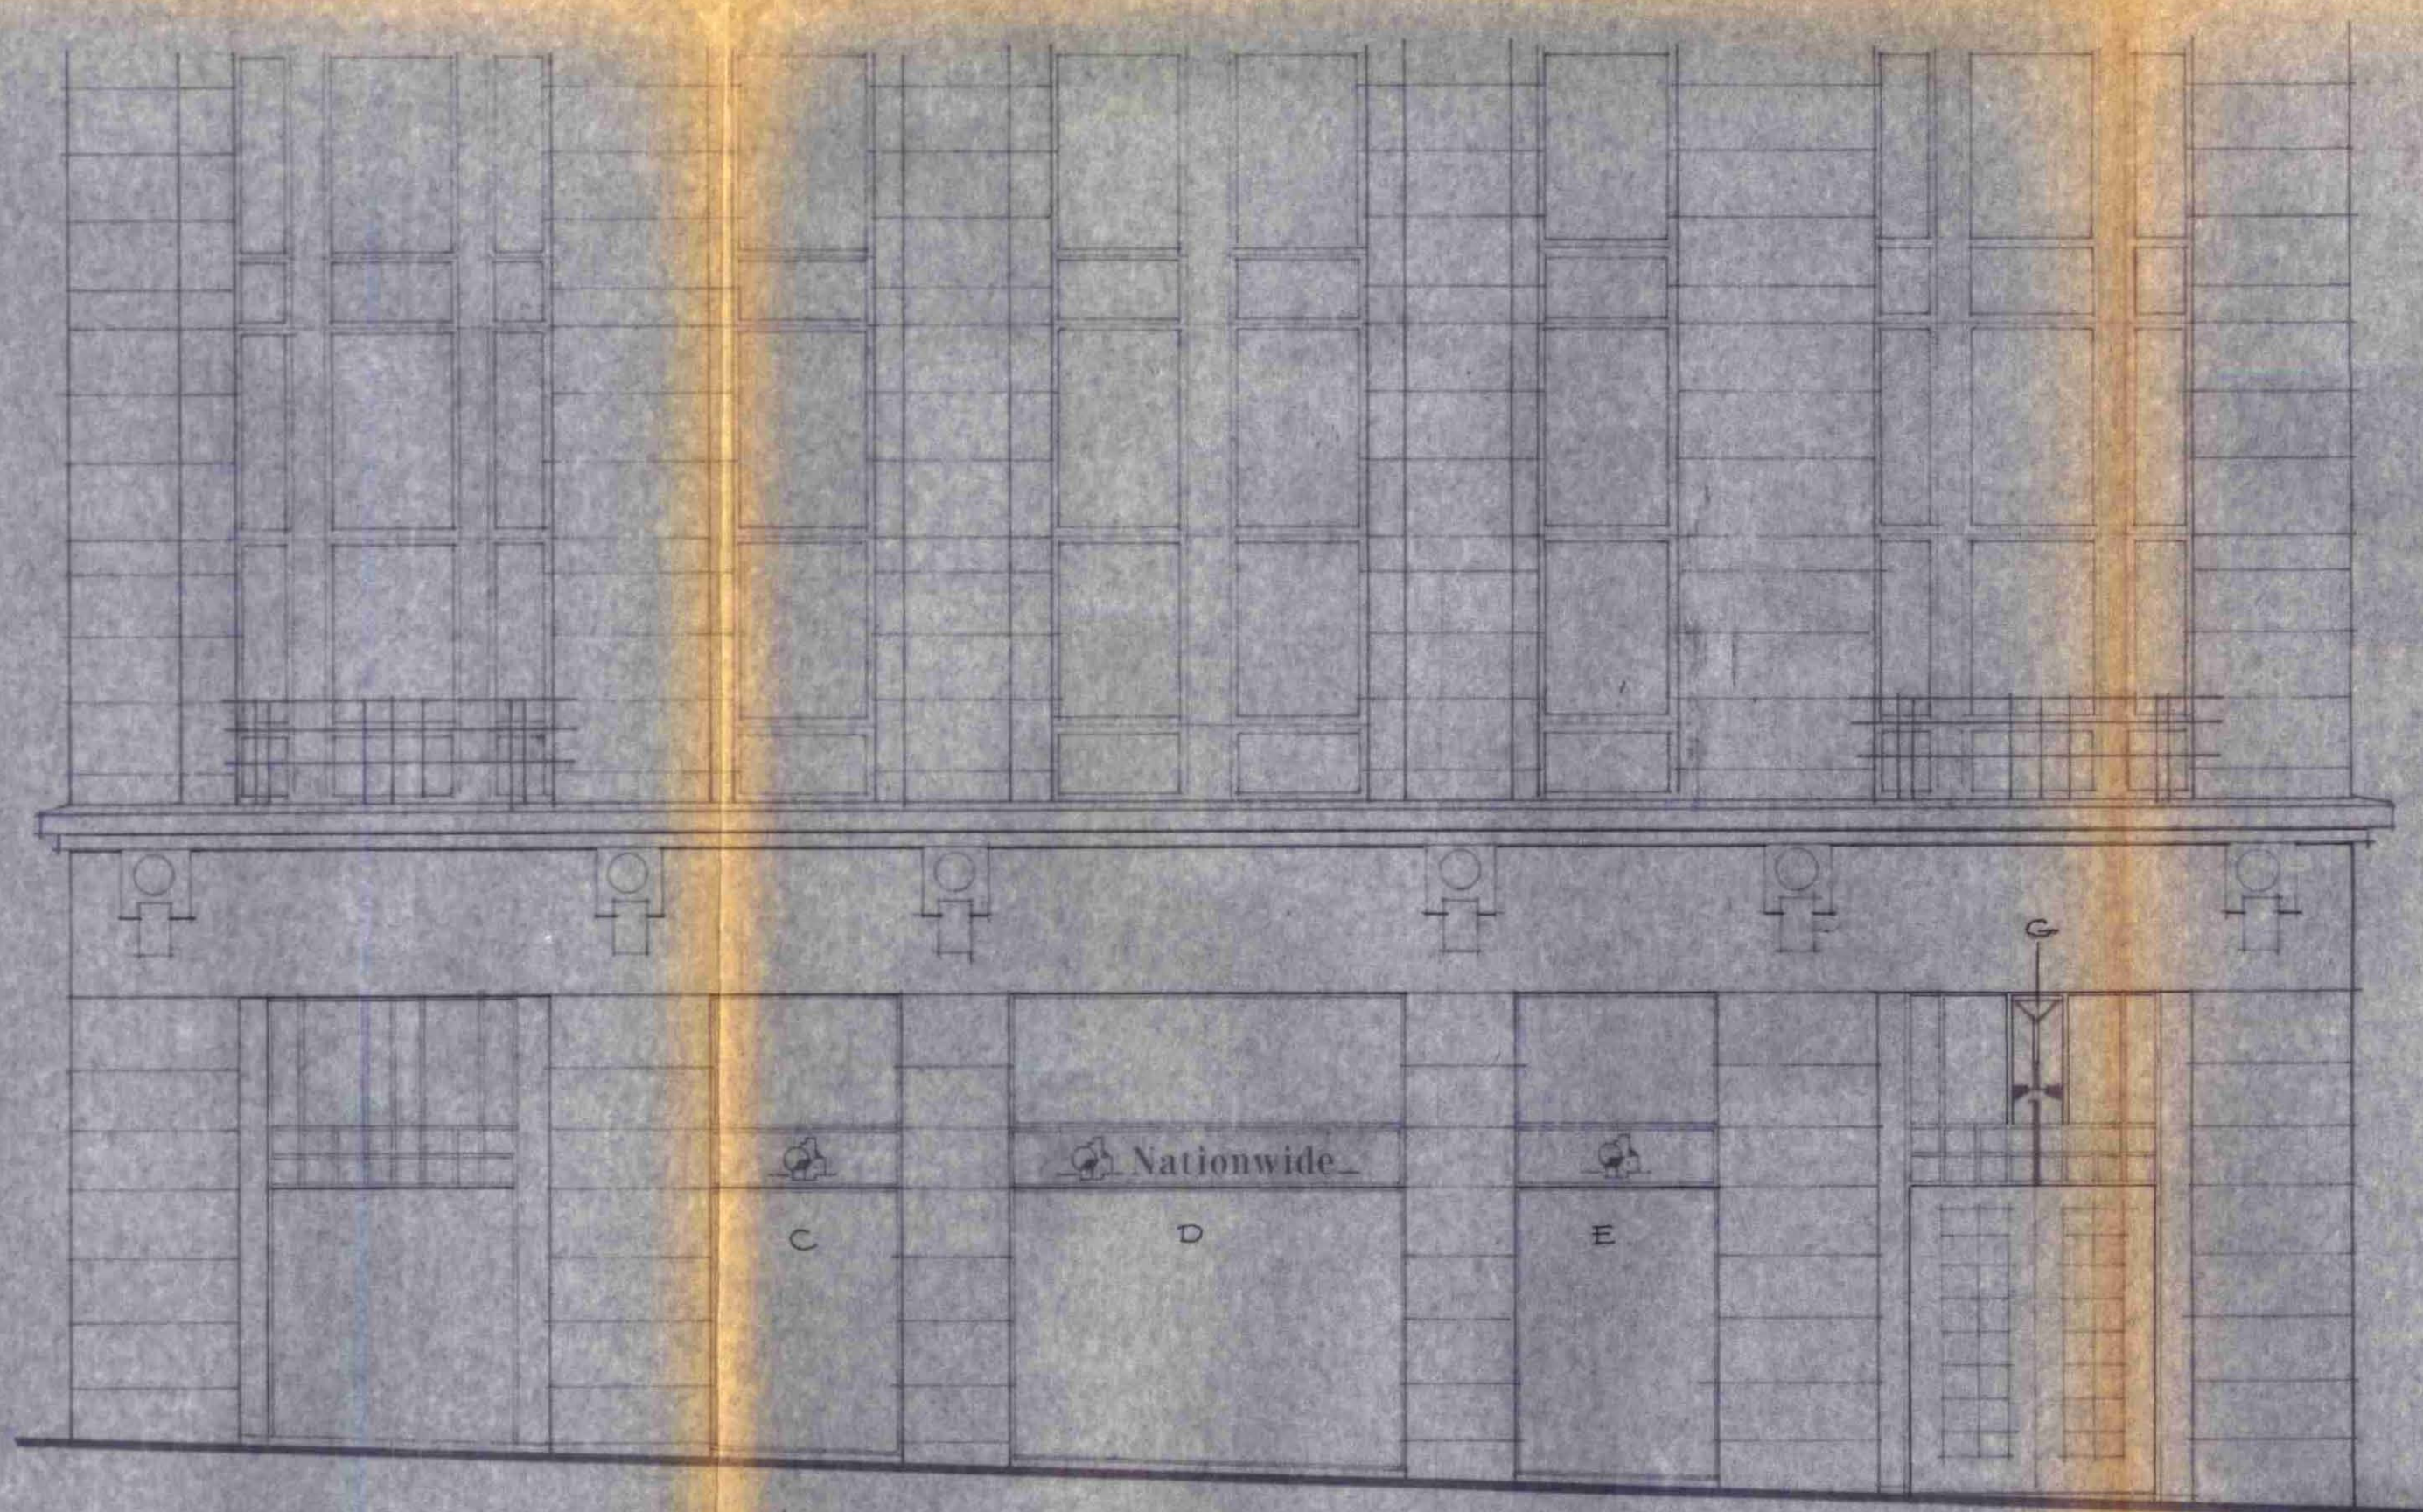


This drawing must not be scaled for manufacturing purposes. Not showing any stated dimension to be taken as accurate unless confirmed by the Contractor of the dimensions. The project office should be informed of any variations in order that amendments may be made before fabrication.  
 The Contractor, Customer or his agent shall verify that any logo, symbol, image or typeface shown is in its correct form subject to any modification necessary to meet technical requirements.

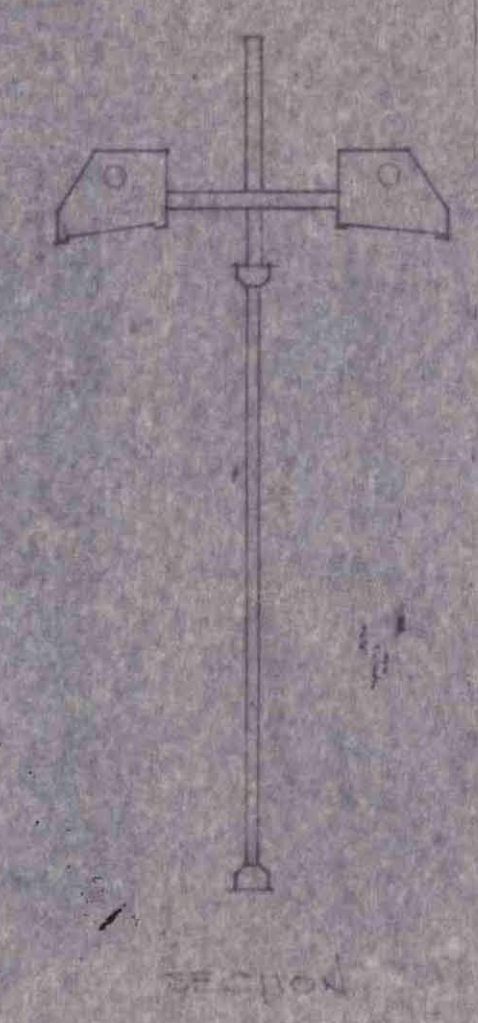

HIGH HOLBORN ELEVATION

SIGNS F & G  
 PROJECTING SIGNS 110

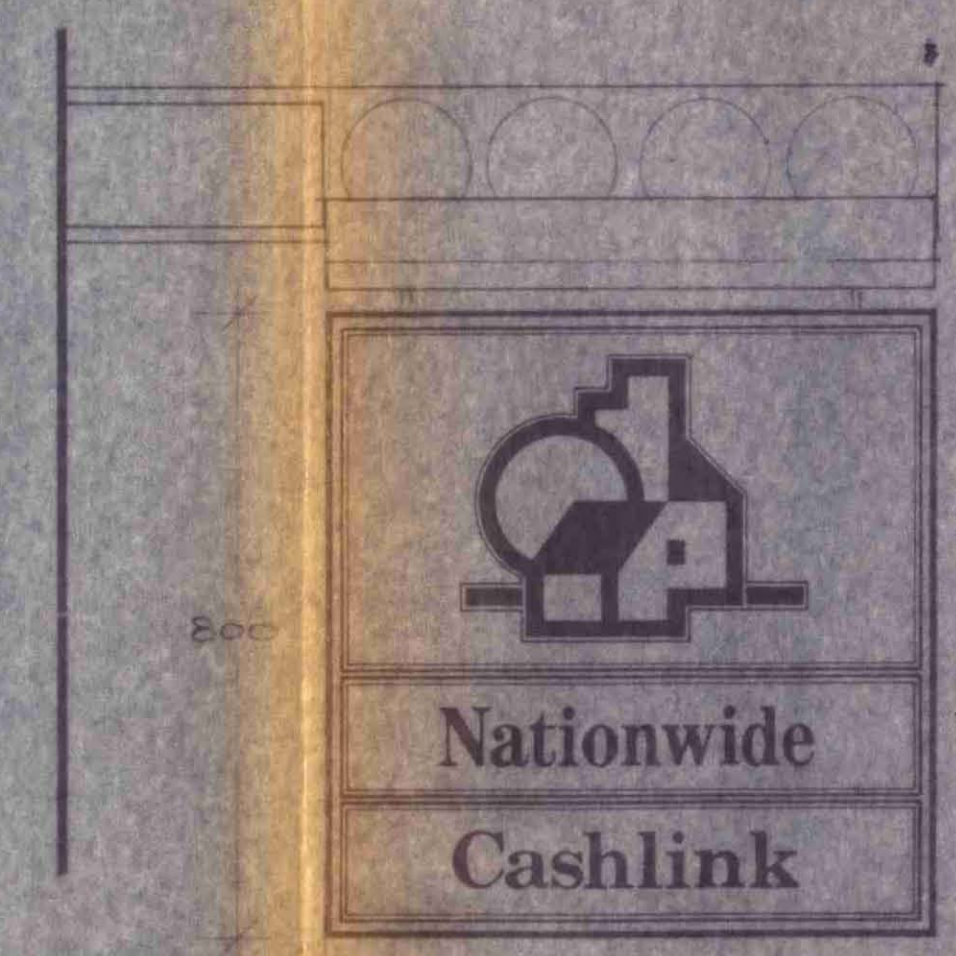

BLOOMSBURY COURT ELEVATION

**SPECIFICATION**

SIGNS A & B SINGLE SIDED ILLUMINATED FASCIA SIGNS.  
 O/ALL SIZE OF EACH 5200 x 450MM  
 SIGNCASE CONSTRUCTED FROM ALUMINIUM WITH RETAINING FRAME IN ALUMINIUM SIVE ENAMELLED BLUE/BLACK TO MATCH WINDOW MULLIONS  
 FACE PANEL TO BE BLUE ACRYLIC, STENCIL CUT AND FITTED WITH MOULDED TEXT AND SYMBOL  
 TEXT TO BE MOULDED FROM BLUE, GREEN AND OPAL ACRYLIC  
 ILLUMINATION BY HOT CATHODE LAMPS

SIGN D SINGLE SIDED ILLUMINATED FASCIA SIGN  
 O/ALL 3000 x 450 MM.  
 CONSTRUCTION AS SIGNS A & B.

SIGNS C & E SINGLE SIDED FASCIA SIGNS  
 O/ALL SIZE 1500 x 450 MM.  
 CONSTRUCTION AS SIGNS A & B (NO TEXT)

SIGNS F & G DOUBLE SIDED PROJECTING SIGN EXTERNALLY ILLUMINATED  
 O/ALL SIZE AS SHOWN.  
 BLUE BLACK SIVED FRAME, BLUE PANEL SIVE ENAMELLED DECORATION IN WHITE, GREEN AND RED.

029 100 607  
 029 100 605  
 SIGN SIGNS  
 D E E

LONDON BOROUGH OF CAMDEN  
 TOWN AND COUNTRY PLANNING ACTS  
**13 AUG 1991**  
 APPROVED  
 PLANS ~~NOT~~ APPROVED  
 ON BEHALF OF THE COUNCIL

|             |                                    |
|-------------|------------------------------------|
| Project     | NATIONWIDE ANGLIA BUILDING SOCIETY |
| Sheet Title | HIGH HOLBORN                       |
| Eng No      | 88638                              |
| Date        | 8.2.90                             |
| Scale       | 1:50                               |
| Drawn       | GWH                                |
| Checked     |                                    |
| Drawing No  | B638/1 of 1 SHEETS                 |
| Revision No | 2 Date 23.3.91                     |