




This drawing must not be scaled for manufacturing purposes, nor should any stated dimension be taken as accurate, unless confirmed by Contractor or site survey dimensions. The project office should be informed of any variations in order that amendments may be made before fabrication.
 The Contractor, Customer or his agent shall verify that any logo, symbol, image or typeface shown is in its correct form subject to any modification necessary to meet technical requirements.

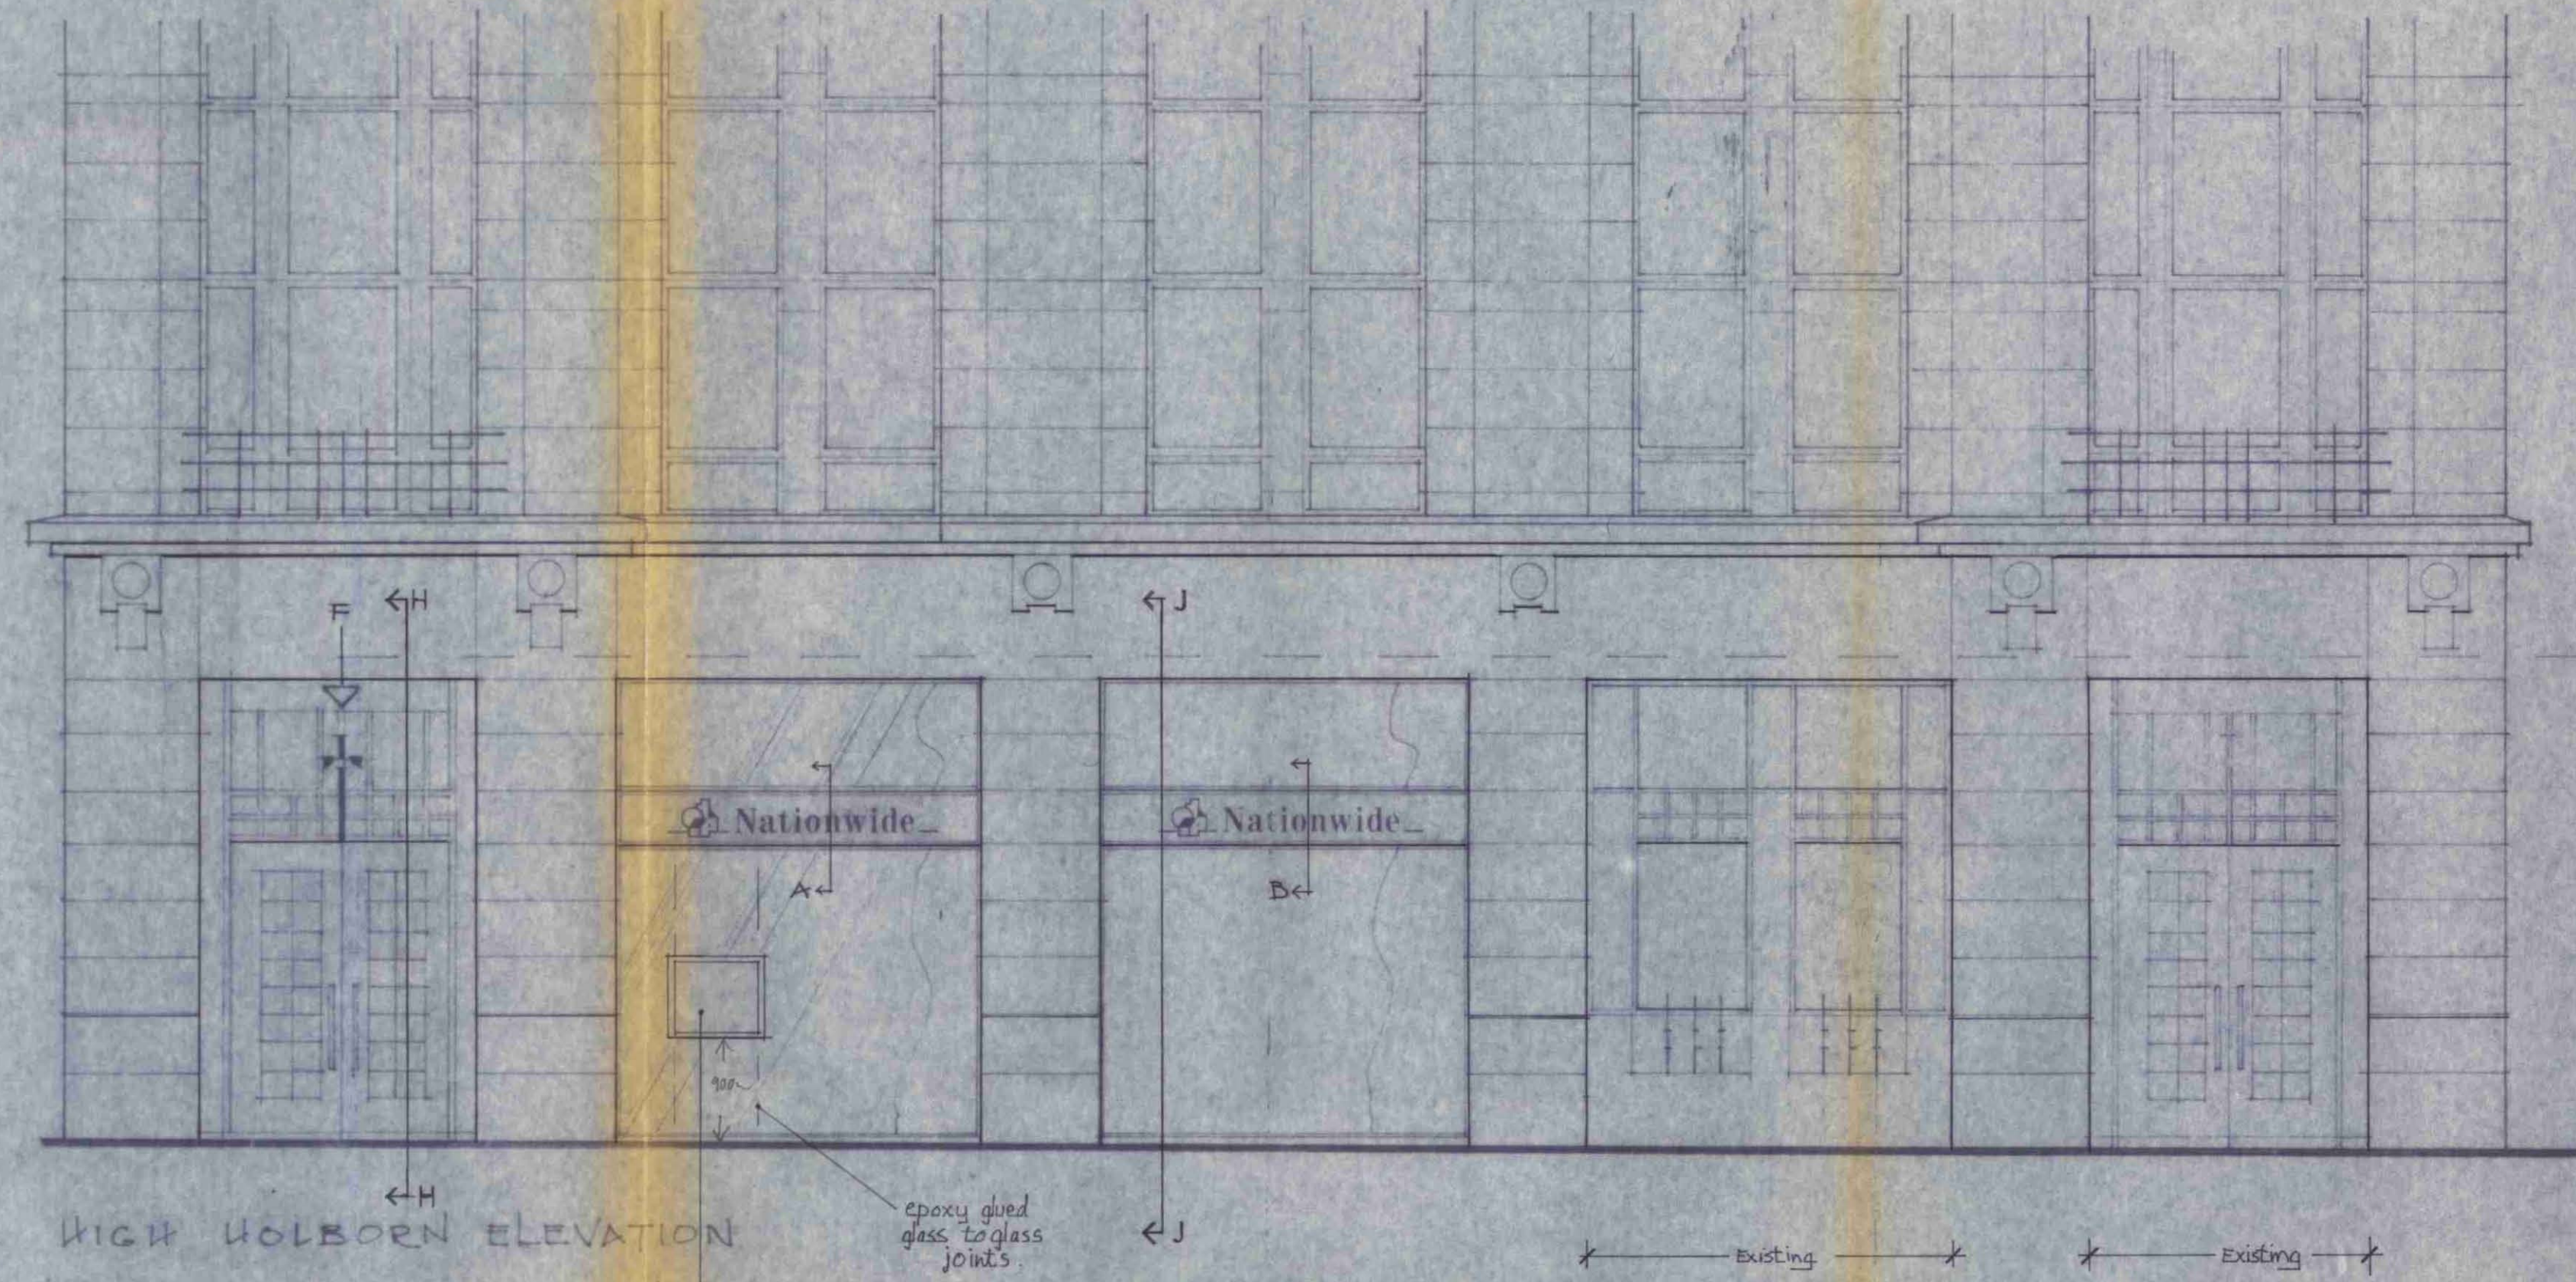


←H
HIGH HOLBORN ELEVATION

Automatic Till Machine (ATM) installed through glass stainless steel surround.

SIGNS F & G
PROJECTING SIGNS 1/10

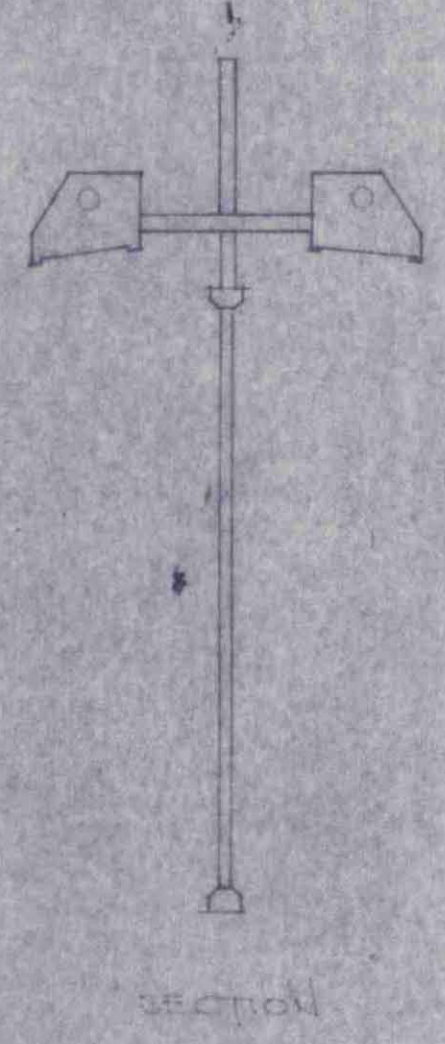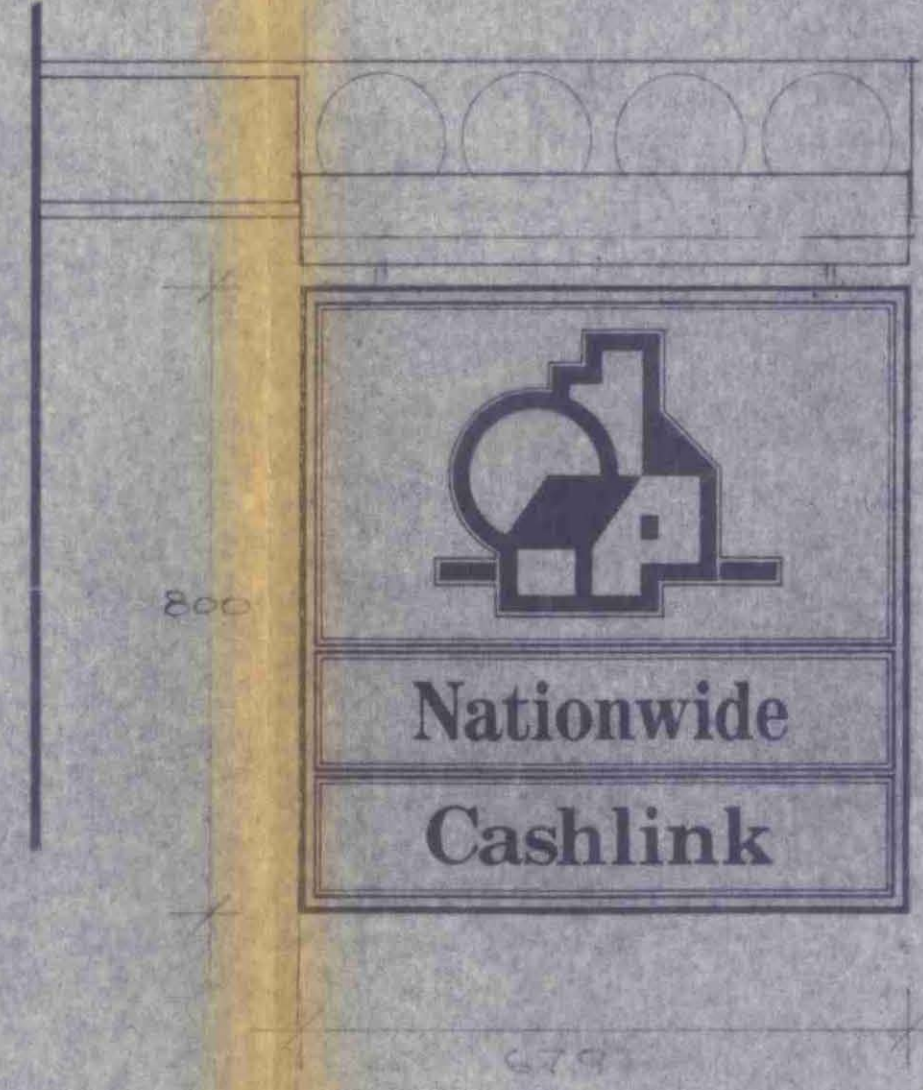

SECTION

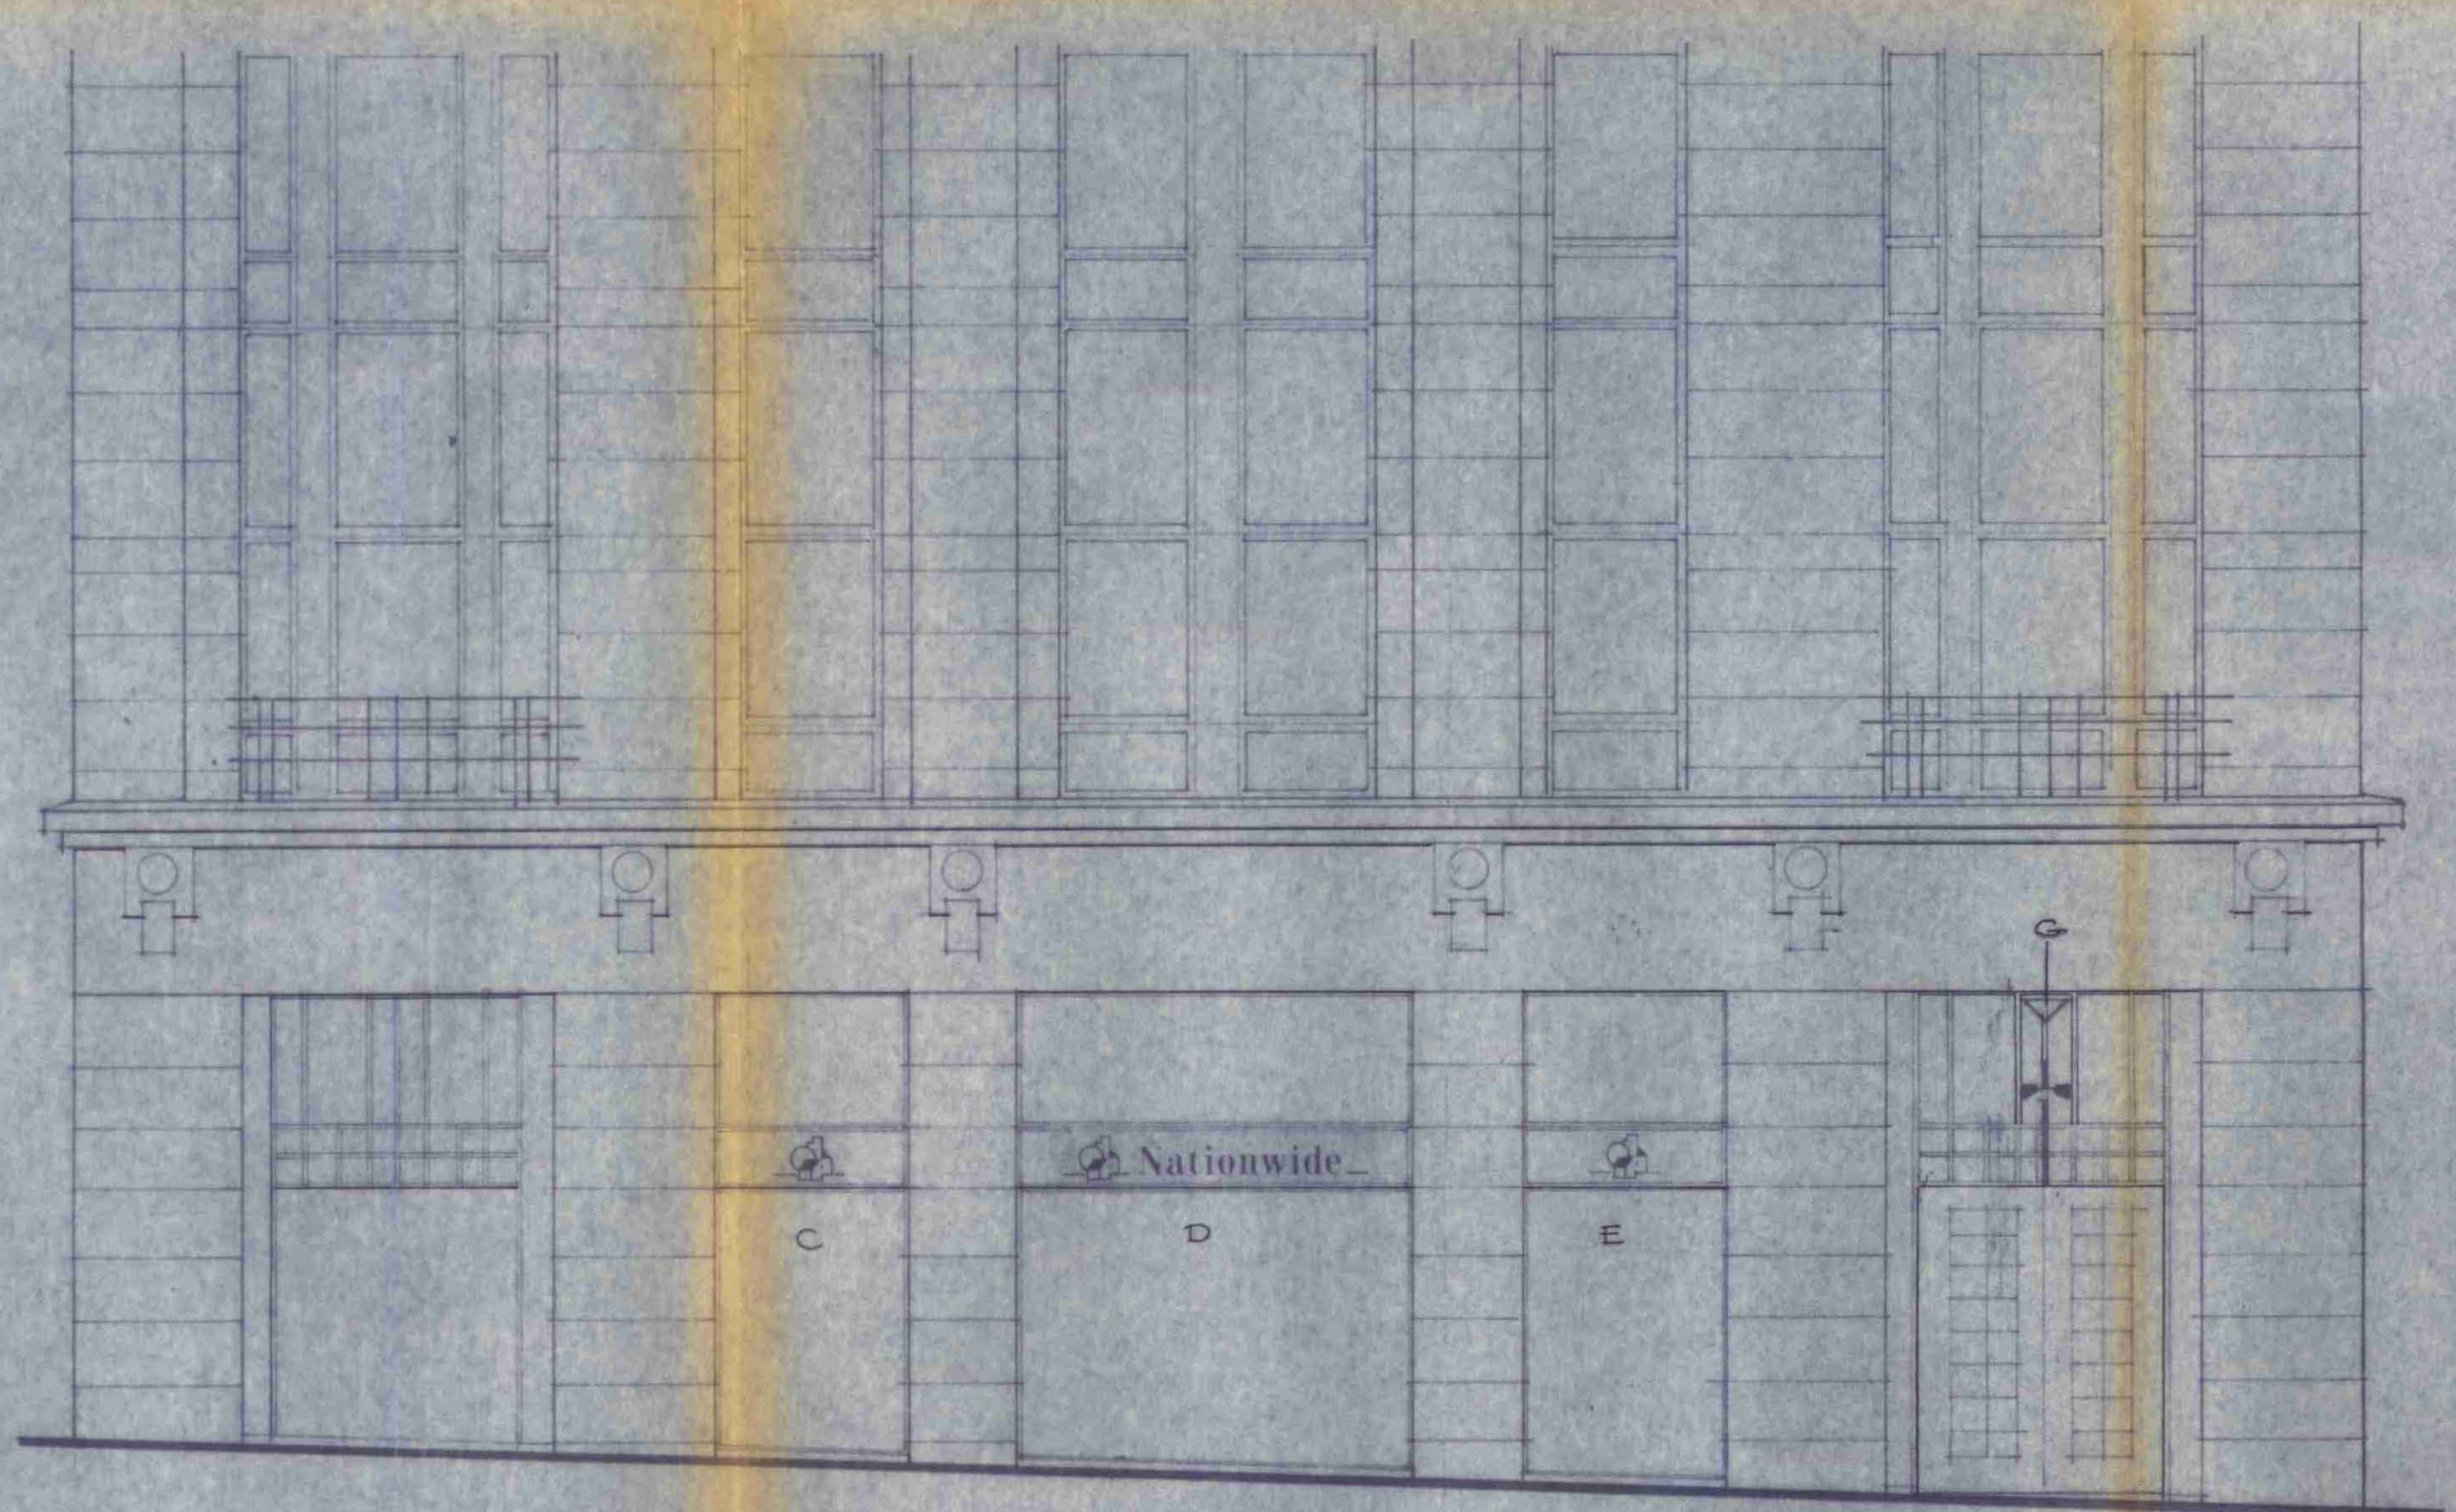

BLOOMSBURY COURT ELEVATION

SPECIFICATION

SIGNS A & B SINGLE SIDED ILLUMINATED FASCIA SIGNS.
 O/ALL SIZE OF EACH 3200 X 450 MM.
 SIGNCASE CONSTRUCTED FROM ALUMINIUM WITH RETAINING FRAME IN ALUMINIUM SIOVE ENAMELLED BLUE/BLACK TO MATCH WINDOW MULLIONS.
 FACE PANEL TO BE BLUE ACRYLIC, STENCIL CUT AND FITTED WITH MOULDED TEXT AND SYMBOL.
 TEXT TO BE MOULDED FROM BLUE, GREEN AND OPAL ACRYLIC.
 ILLUMINATION BY HOT CATHODE LAMPS.

SIGN D. SINGLE SIDED ILLUMINATED FASCIA SIGN.
 O/ALL 3000 X 450 MM.
 CONSTRUCTION AS SIGNS A & B.

SIGNS C & E SINGLE SIDED FASCIA SIGNS.
 O/ALL SIZE 1500 X 450 MM.
 CONSTRUCTION AS SIGNS A & B (NO TEXT).

SIGNS F & G DOUBLE SIDED PROJECTING SIGN EXTERNALLY ILLUMINATED.
 O/ALL SIZE AS SHOWN.
 BLUE BLACK STOVE FRAME, BLUE PANEL SIOVE ENAMELLED DECORATION IN WHITE, GREEN AND RED.

SECTION THROUGH SIGNS A B C D & E

TP9 100 606

LONDON BOROUGH OF CAMDEN
 TOWN AND COUNTRY PLANNING ACTS
 13 AUG 1991
 APPROVED/
 PLANS APPROVED/
 ON BEHALF OF THE COUNCIL

Project	NATIONWIDE ANGLIA BUILDING SOCIETY	
Sheet Title	HIGH HOLBORN	
Eng No	88638	
Date	8.2.90	
Scale	1/50	
Drawn	CWF	
Checked		
Drawing No	88638/2	of 4 sheets
Revision No	2	Date 28.3.91