



- NOTES
- 1 The Contractor must check and confirm dimensions.
  - 2 All discrepancies are to be reported to and resolved by the Architects before works are commenced.
  - 3 This drawing is not to be scaled.
  - 4 All work and materials to be in accordance with the London Building Acts and the London Constructional Bylaws or the Building Regulations and to comply with all relevant codes of practice and British Standards.


TYPE	IRON MONGERY SCHEDULE
1.	RESIDENTIAL-INTERNAL: LIVING, DINING, KITCHEN, BEDROOM China white knob 2N° complete 380142 China white plate 2N° 50 0014 1PR Brass rising butts 080214/0215 1N° Mortice latch 40 0104 by Comyn Ching
2.	BATHROOMS China white knob 2N° complete 380142 China white plate 2N° 50 0014 1PR Brass rising butts 080214/0215 1N° Horizontal mortice lock 440494 backset 101mm all by Comyn Ching
3.	CUPBOARDS China white knob 1N° 360407 (per door leaf) Brass cupboard catch 1N° 10 0664
4.	EXTERNAL REAR DOORS China white knob 2N° 380142 complete 1PR brass rising butts 080214/0215 1N° 5 lever chubb lock 44 1051 Brass flush bolts - 2N° 04 0317 all by Comyn Ching
5.	INTERNAL RETAIL DOORS China white knob 2N° 380142 China white plate 2N° plate 50 0014 1PR Brass rising butts 080214/0215 1N° Horizontal mortice lock 440494 backset 101mm

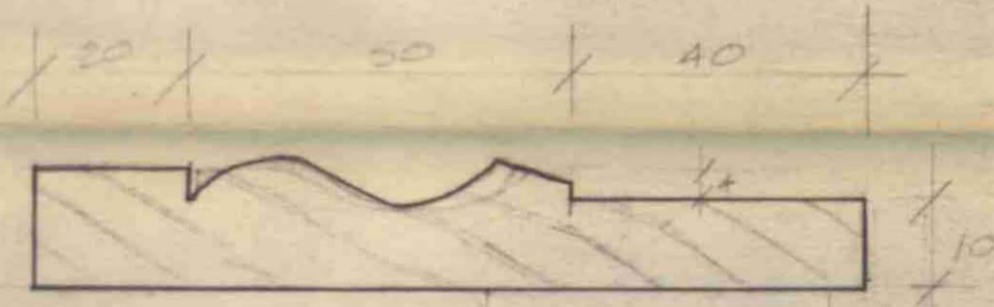

TYPICAL ARCHITRAVE SECTION 1:1 - EXISTING

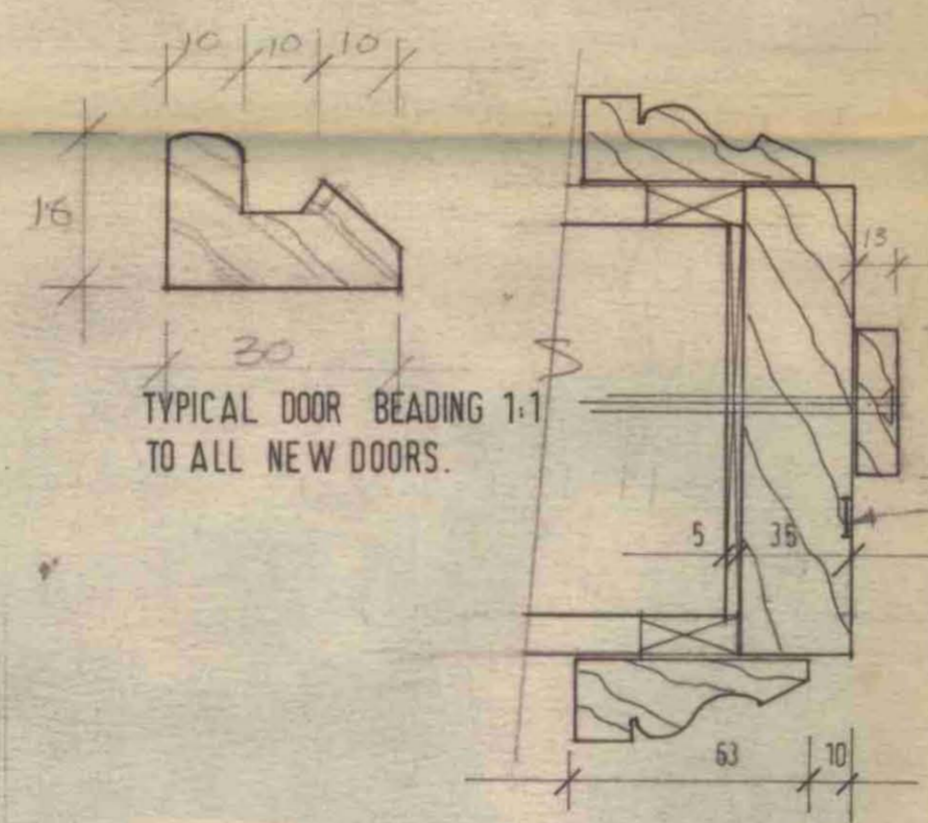


TYPICAL DOOR BEADING 1:1 TO ALL NEW DOORS.

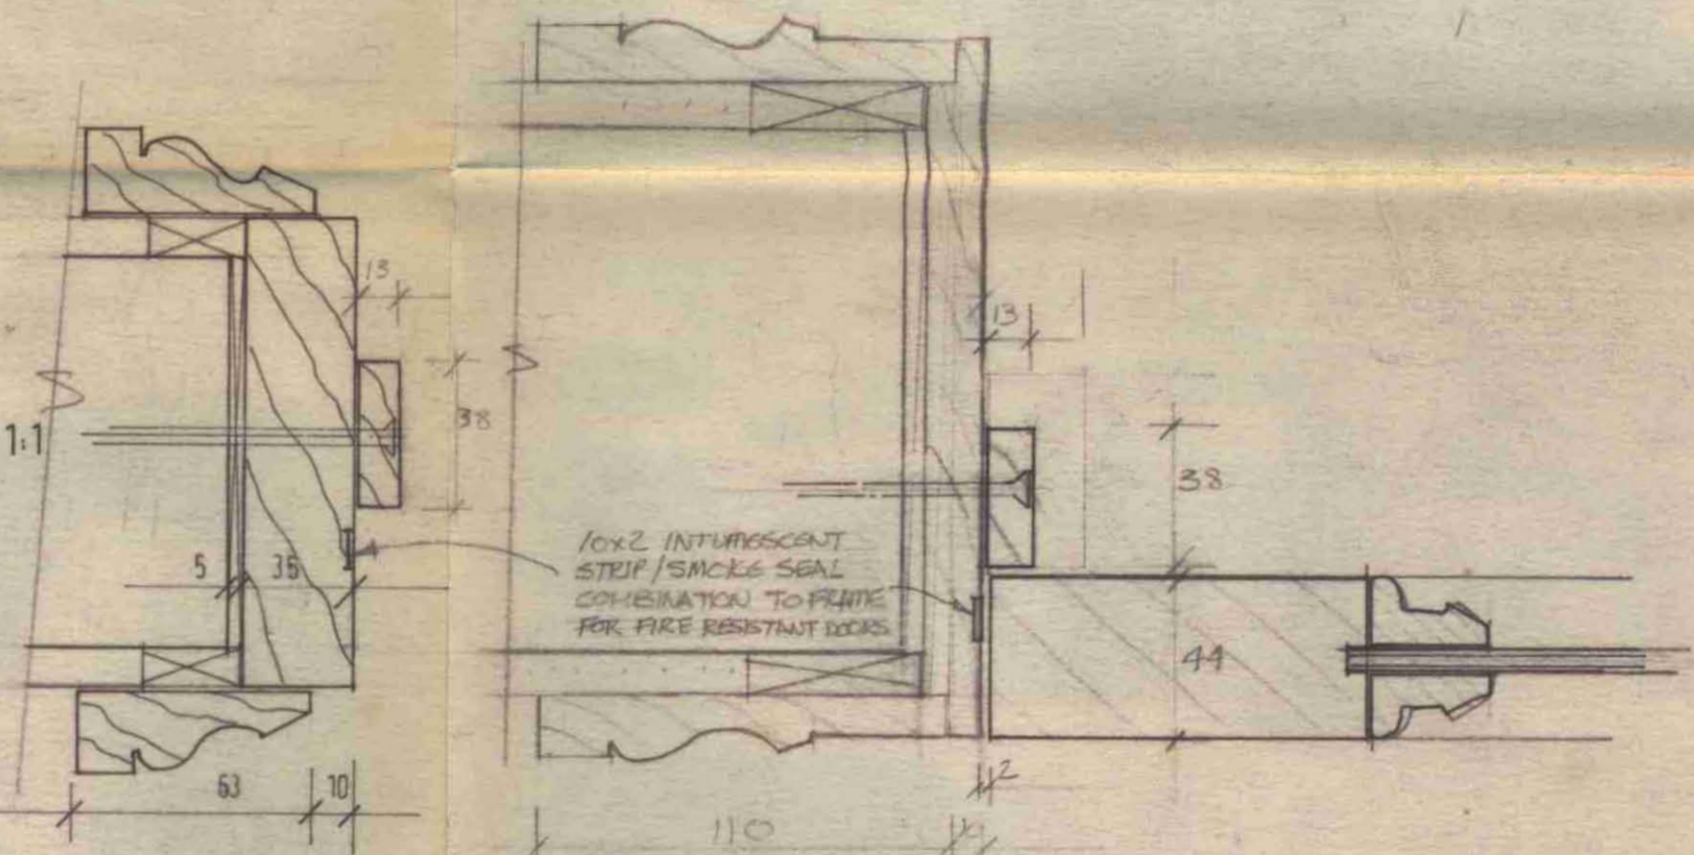

NEW TYPICAL JAMB DETAIL

EXISTING TYPICAL JAMB DETAIL 1:20

NOTE: All existing woodwork-Architraves Doors, Beads & Skirtings to be stripped primed and painted.

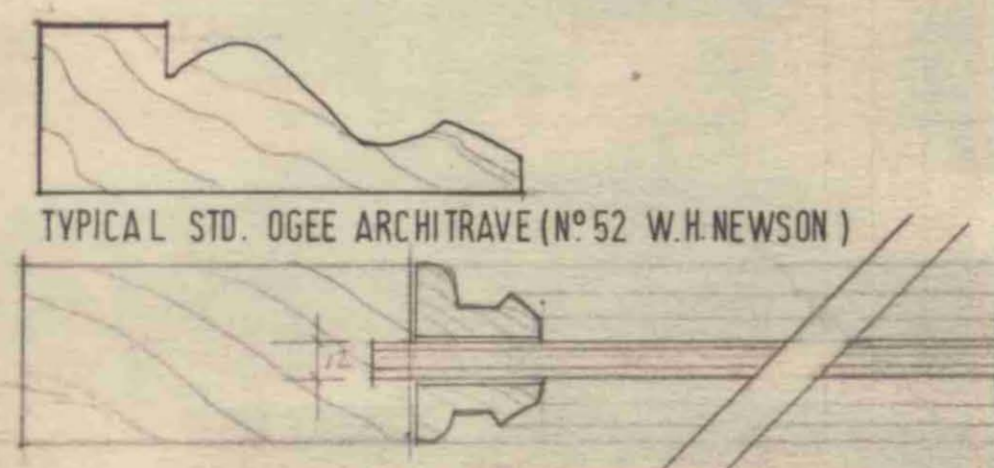

TYPICAL STD. OGEE ARCHITRAVE (N° 52 W.H. NEWSON)



TYPICAL PLAN SECTION THROUGH DOOR 1:10

CC STOPS DIM REVISED - INTUMESCENT STRIP/SMOKE SEAL ADDED TO ALL DOORS  
CB TYPE D HINGED TYPE PADDED WITH 20mm INSULATION IN REAR JAMB  
CA CONSTRUCTION ISSUE 19 FEB 1990


**ROLFE JUDD**  
planning architecture interiors  
Old Church Court, Claylands Road, London SW8 1NZ Telephone 01-582 7070

Client  
**THE HAMMERSON GROUP**  
Project  
**16-18 BARTER ST  
HOLBORN W.C.1.**

Drawing  
**DOOR TYPES AND DETAILS**

Scale	Date	Drawn	Checked
1:10 1:20 1:1	6.7.89	C D W	
Drawing No.			

A2/1484/W315 C

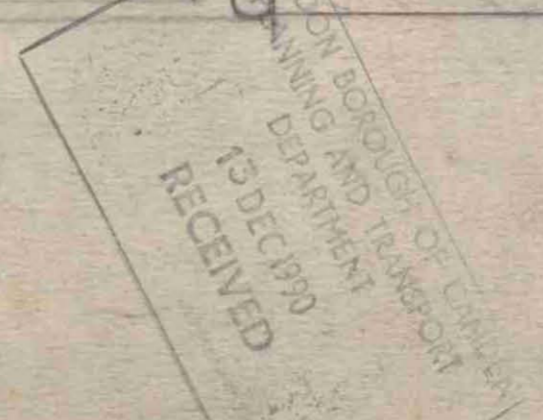

9070214