


N



**NOTES:**

1. ALL DIMENSIONS IN MM UNLESS OTHERWISE NOTED.
2. THIS DRAWING TO BE READ IN CONJUNCTION WITH:  
LUM0011 01 - 07


SITE LOCATION

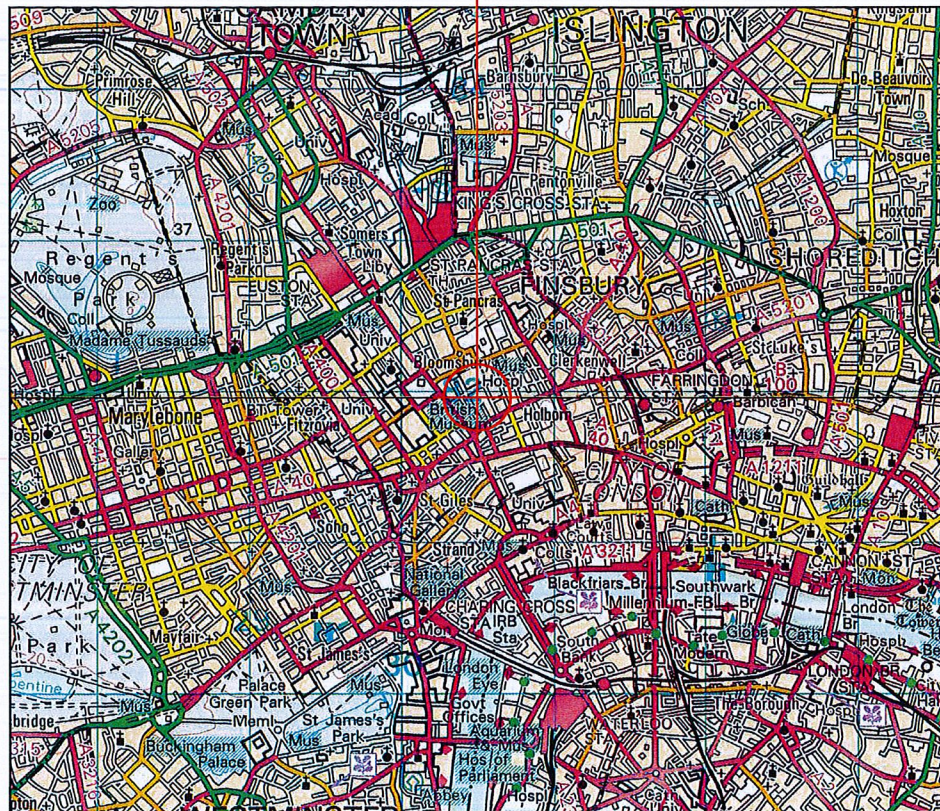

Reproduced by permission of Ordnance Survey on behalf of the Controller of Her Majesty's Stationery Office  
All rights reserved. © Crown Copyright licence no. 100035120

**SITE AREA PLAN**

SCALE 1:50,000

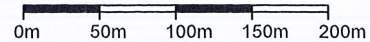

SITE LOCATION





Reproduced by permission of Ordnance Survey on behalf of the Controller of Her Majesty's Stationery Office  
All rights reserved. © Crown Copyright licence no. 100035120

SITE NGR E: 530493 N: 181927

**SITE LOCATION PLAN**

SCALE 1:1250

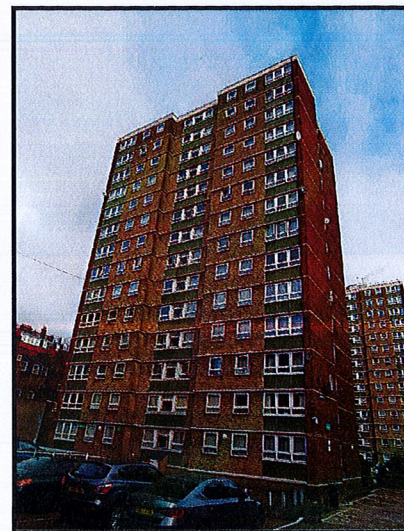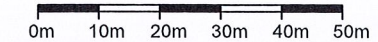

**SITE PHOTO**



**WALDON TELECOM**  
PHOENIX HOUSE  
PYRFORD ROAD  
WEST BYFLEET  
SURREY  
KT14 6RA

TEL : 01932 411011  
FAX : 01932 411012

ISS.	JOB No.	DESCRIPTION	Rev'd	Date	App'd	Date
B	LAM0011	FRAMES REMOVED	PL	17/10/2019	FD	17/10/2019
A2	LAM0011	TOTAL NUMBER OF FRAMES REDUCED	FD	02/07/2019	FD	02/07/2019
A	LAM0011	ISSUED FOR PLANNING	FD	30/01/2019	FD	30/01/2019
DRAWN	JS	CHECKED	FD	APPROVED	FD	
DATE	28/01/19	DATE	29/01/19	DATE	29/01/19	

SCALE: **Not To Scale**

SITE No.	LUM0011	SITE NAME	BABINGTON COURT
TITLE	SITE LOCATION MAPS		
ADDRESS	BABINGTON COURT ORDE HALL STREET WINKWORTH		
POST CODE	WC1N 3JT	DRAWING No.	LUM0011-01
PURPOSE OF ISSUE:	PLANNING	ISSUE	B

