
PLANNING

LABTECH

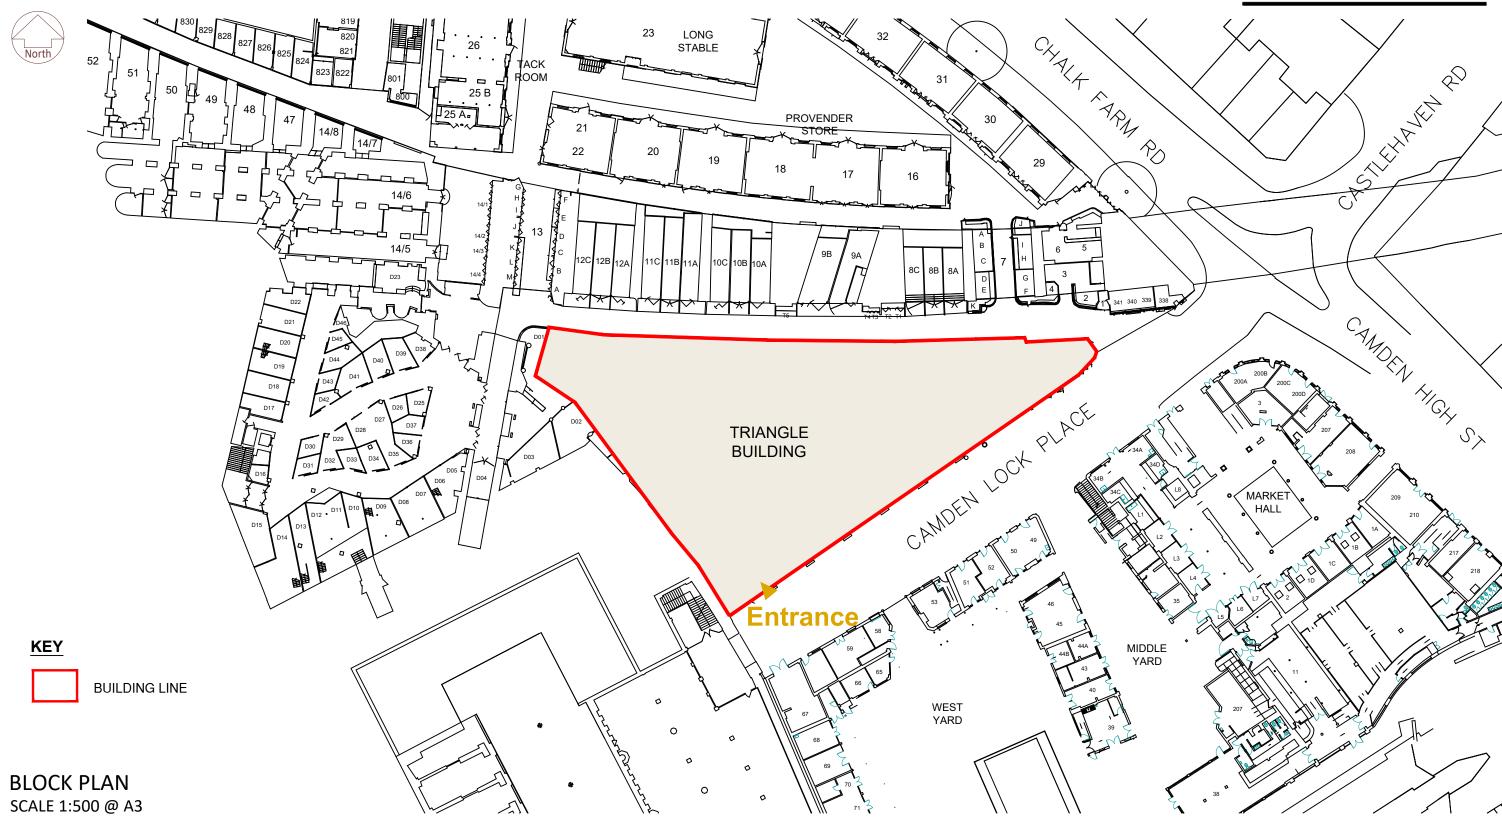

PROJECT ADDRESS

© COPYRIGHT
This drawing and the details herein are the property of MBH Design Studio Ltd. and must not be altered, copied or passed to any third party without prior written consent.

SUB-BASEMENT, TRIANGLE BUILDING STABLE MARKET, CHALK FARM ROAD LONDON. NW1 8AB

DRAWING TITLE **BLOCK PLAN** DRAWING NO. DRAWN BY REV. ES 13642-BP

CHECKED BY

00

SCALE 1:500 @ A3 OCT. 2019



MBH Design Studio Ltd. Rosemount House Rosemount Ave. West Byfleet Surrey KT14 6LB

T: 01932 352727