



Disclaimer
Do not scale from this drawing. Check all dimensions on site before fabrication or setting out. This document is copyright and may not be reproduced without permission of the owner.

Notes
Not all revision notes appear on all sheets. Refer to tagged clouds on drawing opposite for relevant revision.


- EWS-401 Precast Concrete
- EWS-411 Brick Type 1
- EWS-415 Brick Type 2
- EWS-101 Retail Glazing and Framing
- EWS-105 Office glazing and framing
- EWS-105 Spandrel to match framing
- EWS-501 Metal Cladding
- EWS-711 Basement Plant Louvres
- EWS-715 Low Level Metal Louvres
- EWS-701 Louvred Panels and Framing
- EXT-101 Natural Stone Plinth
- BRK-101 Brickwork
- BRK-401 Glazed Brick Plinth
- BRK-402 Glazed Brick Plinth
- REN-201 Through Coloured Render
- ESS-101 Metal Soffit
- GL-101 Retail Glass
- GL-105 Office Glazing
- GL-115 Back painted glass
- GL-201 Metal Louvre Infill Panels
- BAL-157 External Metal Balustrade
- BAL-156 Decorative Metal Balustrade
- AM-101 Metal Capping
- AM-301 - Metal Platform (for PVC cells)
- FX-912 Bespoke Metal Speed Gate
- EWS-110 Top Sliding Gate
- DRS-211 Louvred Door
- DRS-221 Cyclist Stair Entrance
- DRS-351 Automatic sliding entrance doors
- DRS-355 Sliding Terrace Door
- DRS-361 Retail Door
- DRS-365 Office Entrance Pass Door
- DRS-401 Office Entrance System
- DRS-501 Metal Gate
- RFS-201 IRS with concrete paving
- RFS-221 IRS with BoH concrete paving
- RFS-211 IRS with Stone Ballast
- RFS-251 IRS with Green Roof
- RFS-255 IRS with Brown Roof
- RFS-260 Flat Roof
- IWS-251 Typical Shaft Wall Partition
- IWS-255 Typical Shaft Wall Partition (GF)
- EXT-601 Bird Box
- EXT-602 Insect Box
- PT-126 Mineral Paint
- Feature Wall
- Retail Flags
- Riser Weatherproofing to M&E engineer's design and specification

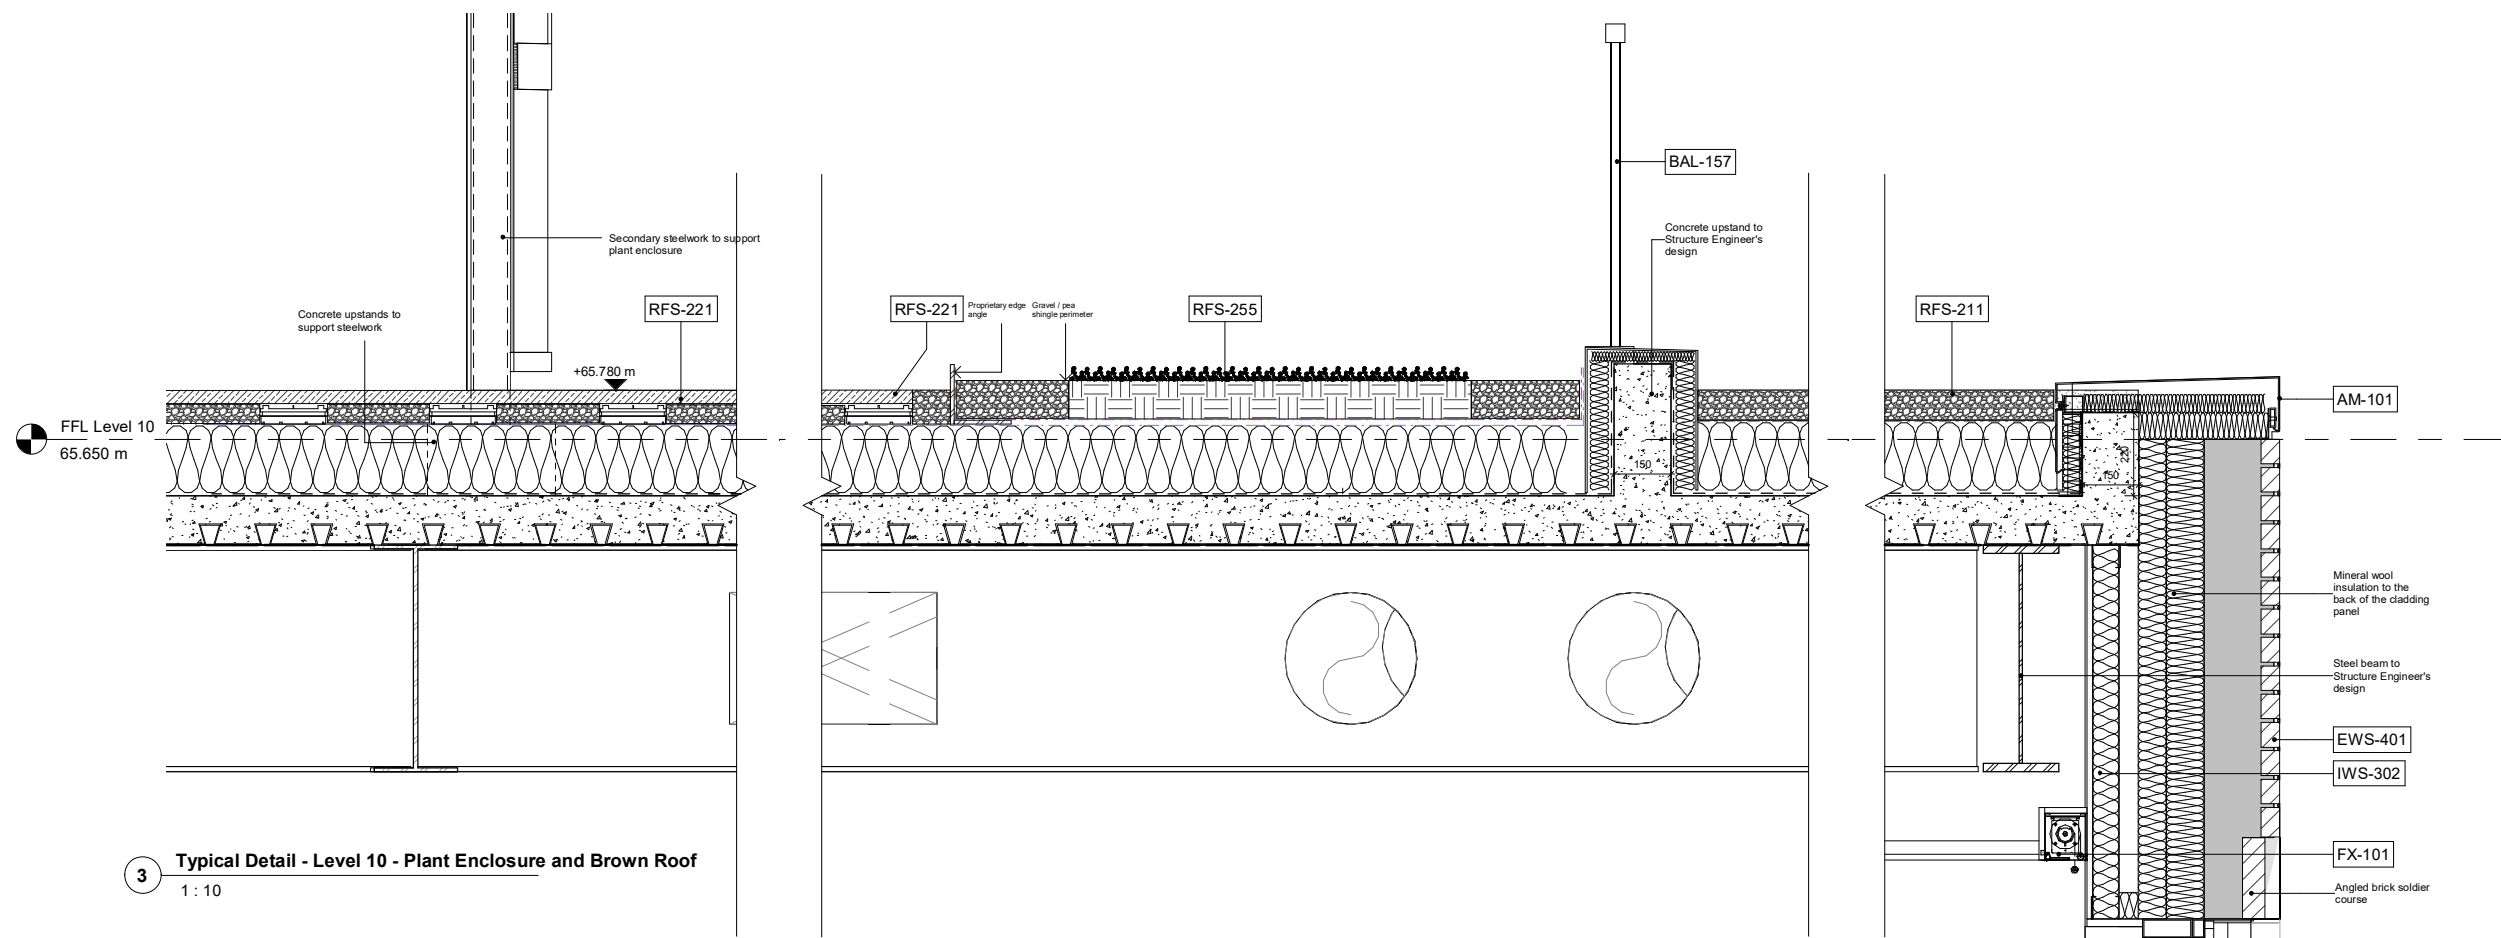

3 Typical Detail - Level 10 - Plant Enclosure and Brown Roof
1 : 10

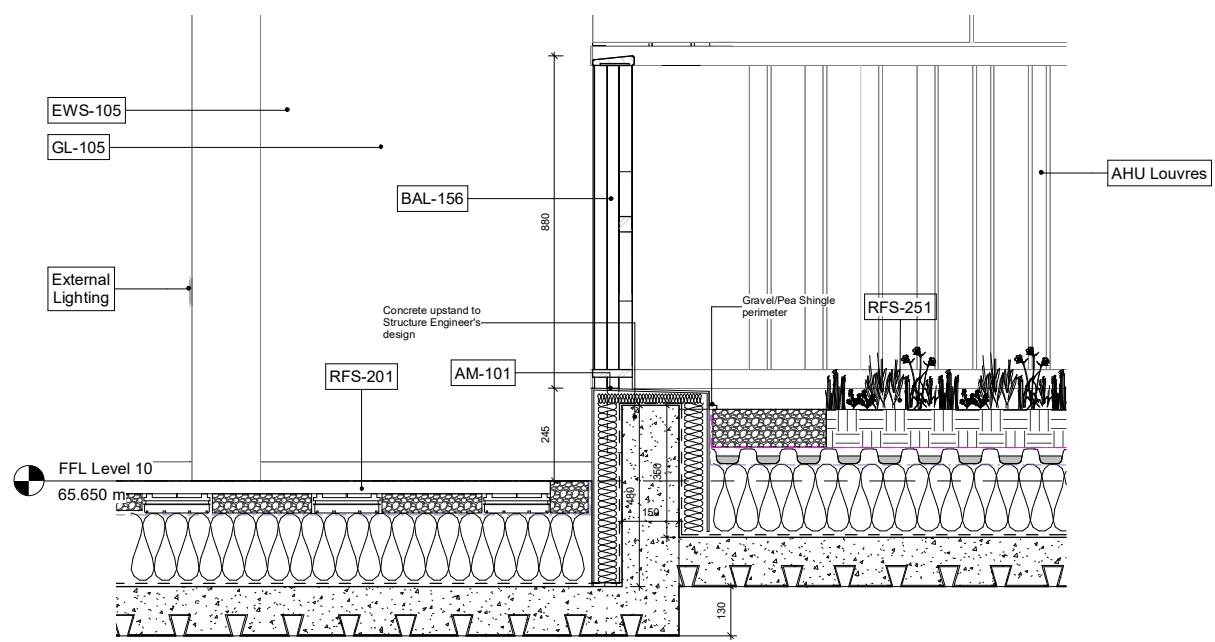


4 Typical Detail - Level 10 - Terrace & Brown Roof
1 : 10

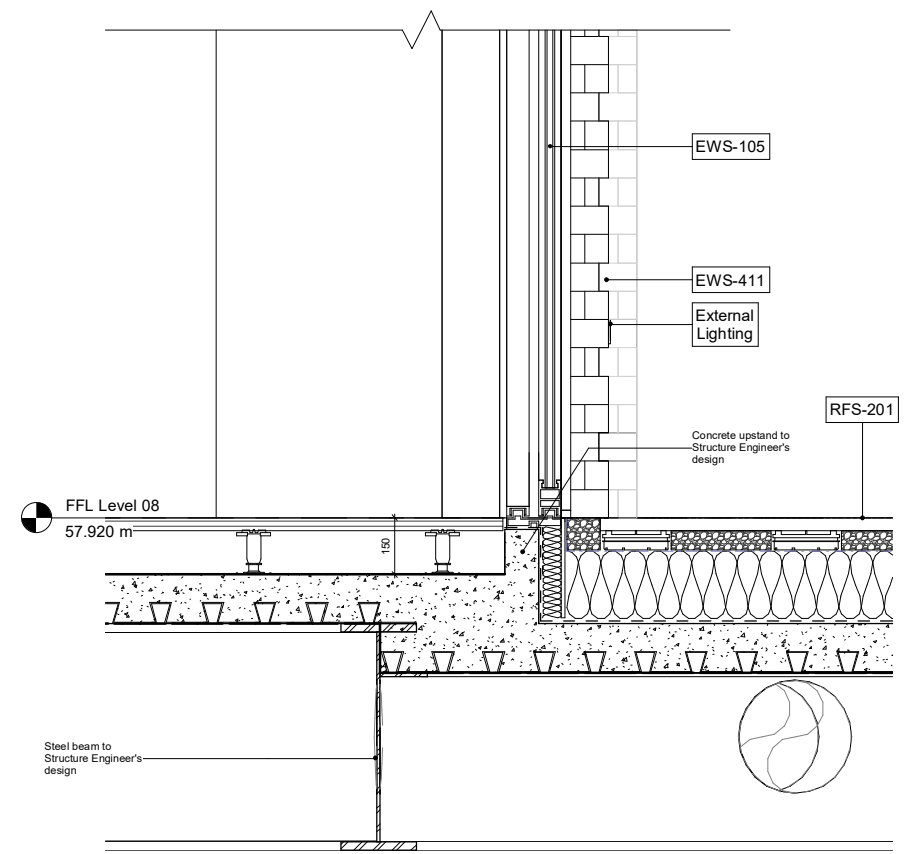

5 Typical Detail - Level 08 - Terrace
1 : 10

Rev	Reason for Issue	Date	Apt	Iss
T00	FOR TENDER	13/09/2019		

Consultants
Structural Engineer: Davies Maguire
MEP Engineer: GDM Partnership
Project Manager: CBRE

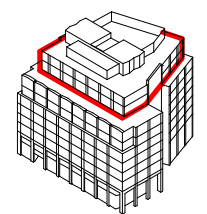

Apt

235 St John Street London EC1V 4NG www.apt.london

Client
Royal London Asset Management

Project
Castlewood House

Drawing Title
External Envelope
T.O.B - Level 10 Plant Enclosure
Details

Scale	Drawn By	Issued By
As indicated @ A1	Apt	Apt

Tender		
Project No.	Drawing No.	Revision
15023	A_21_910	T00