



Key


+1.00	Existing level
+1.00	Proposed level

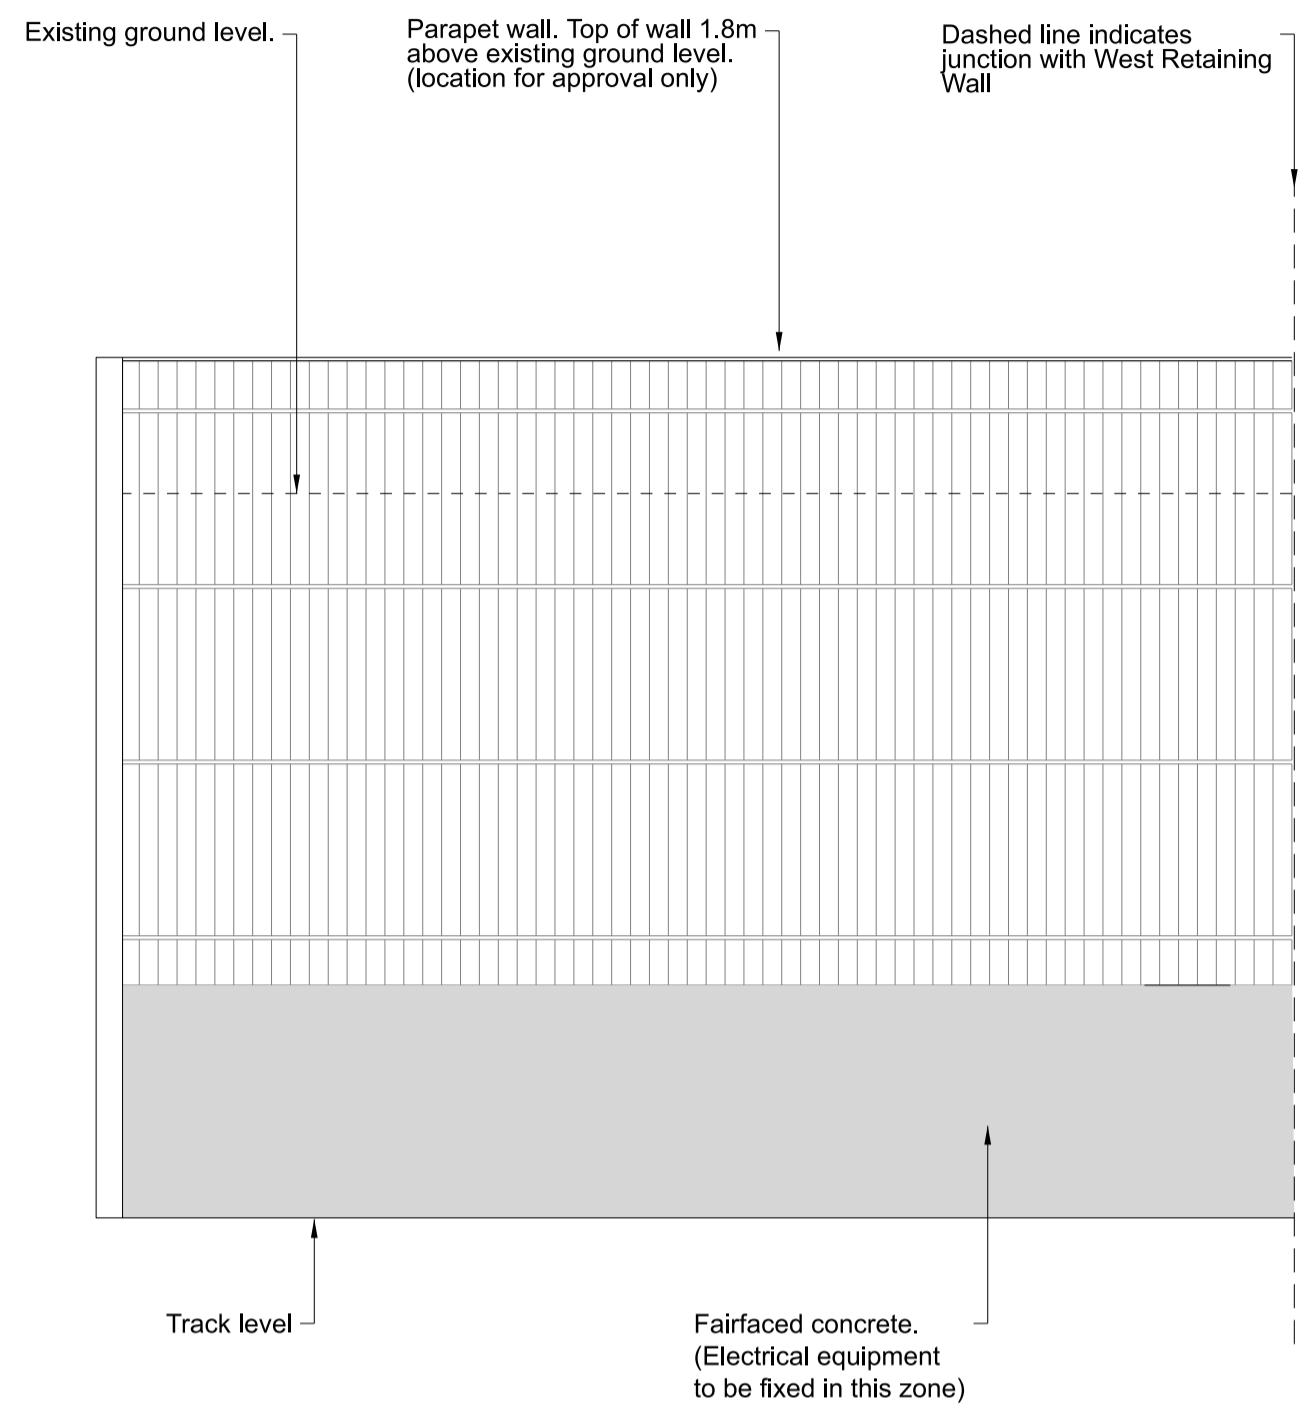


03 WEST RETAINING WALL (RETURN ADJACENT TO HAMPSTEAD ROAD BRIDGE) - TRACKSIDE - DETAIL
083211 1:100

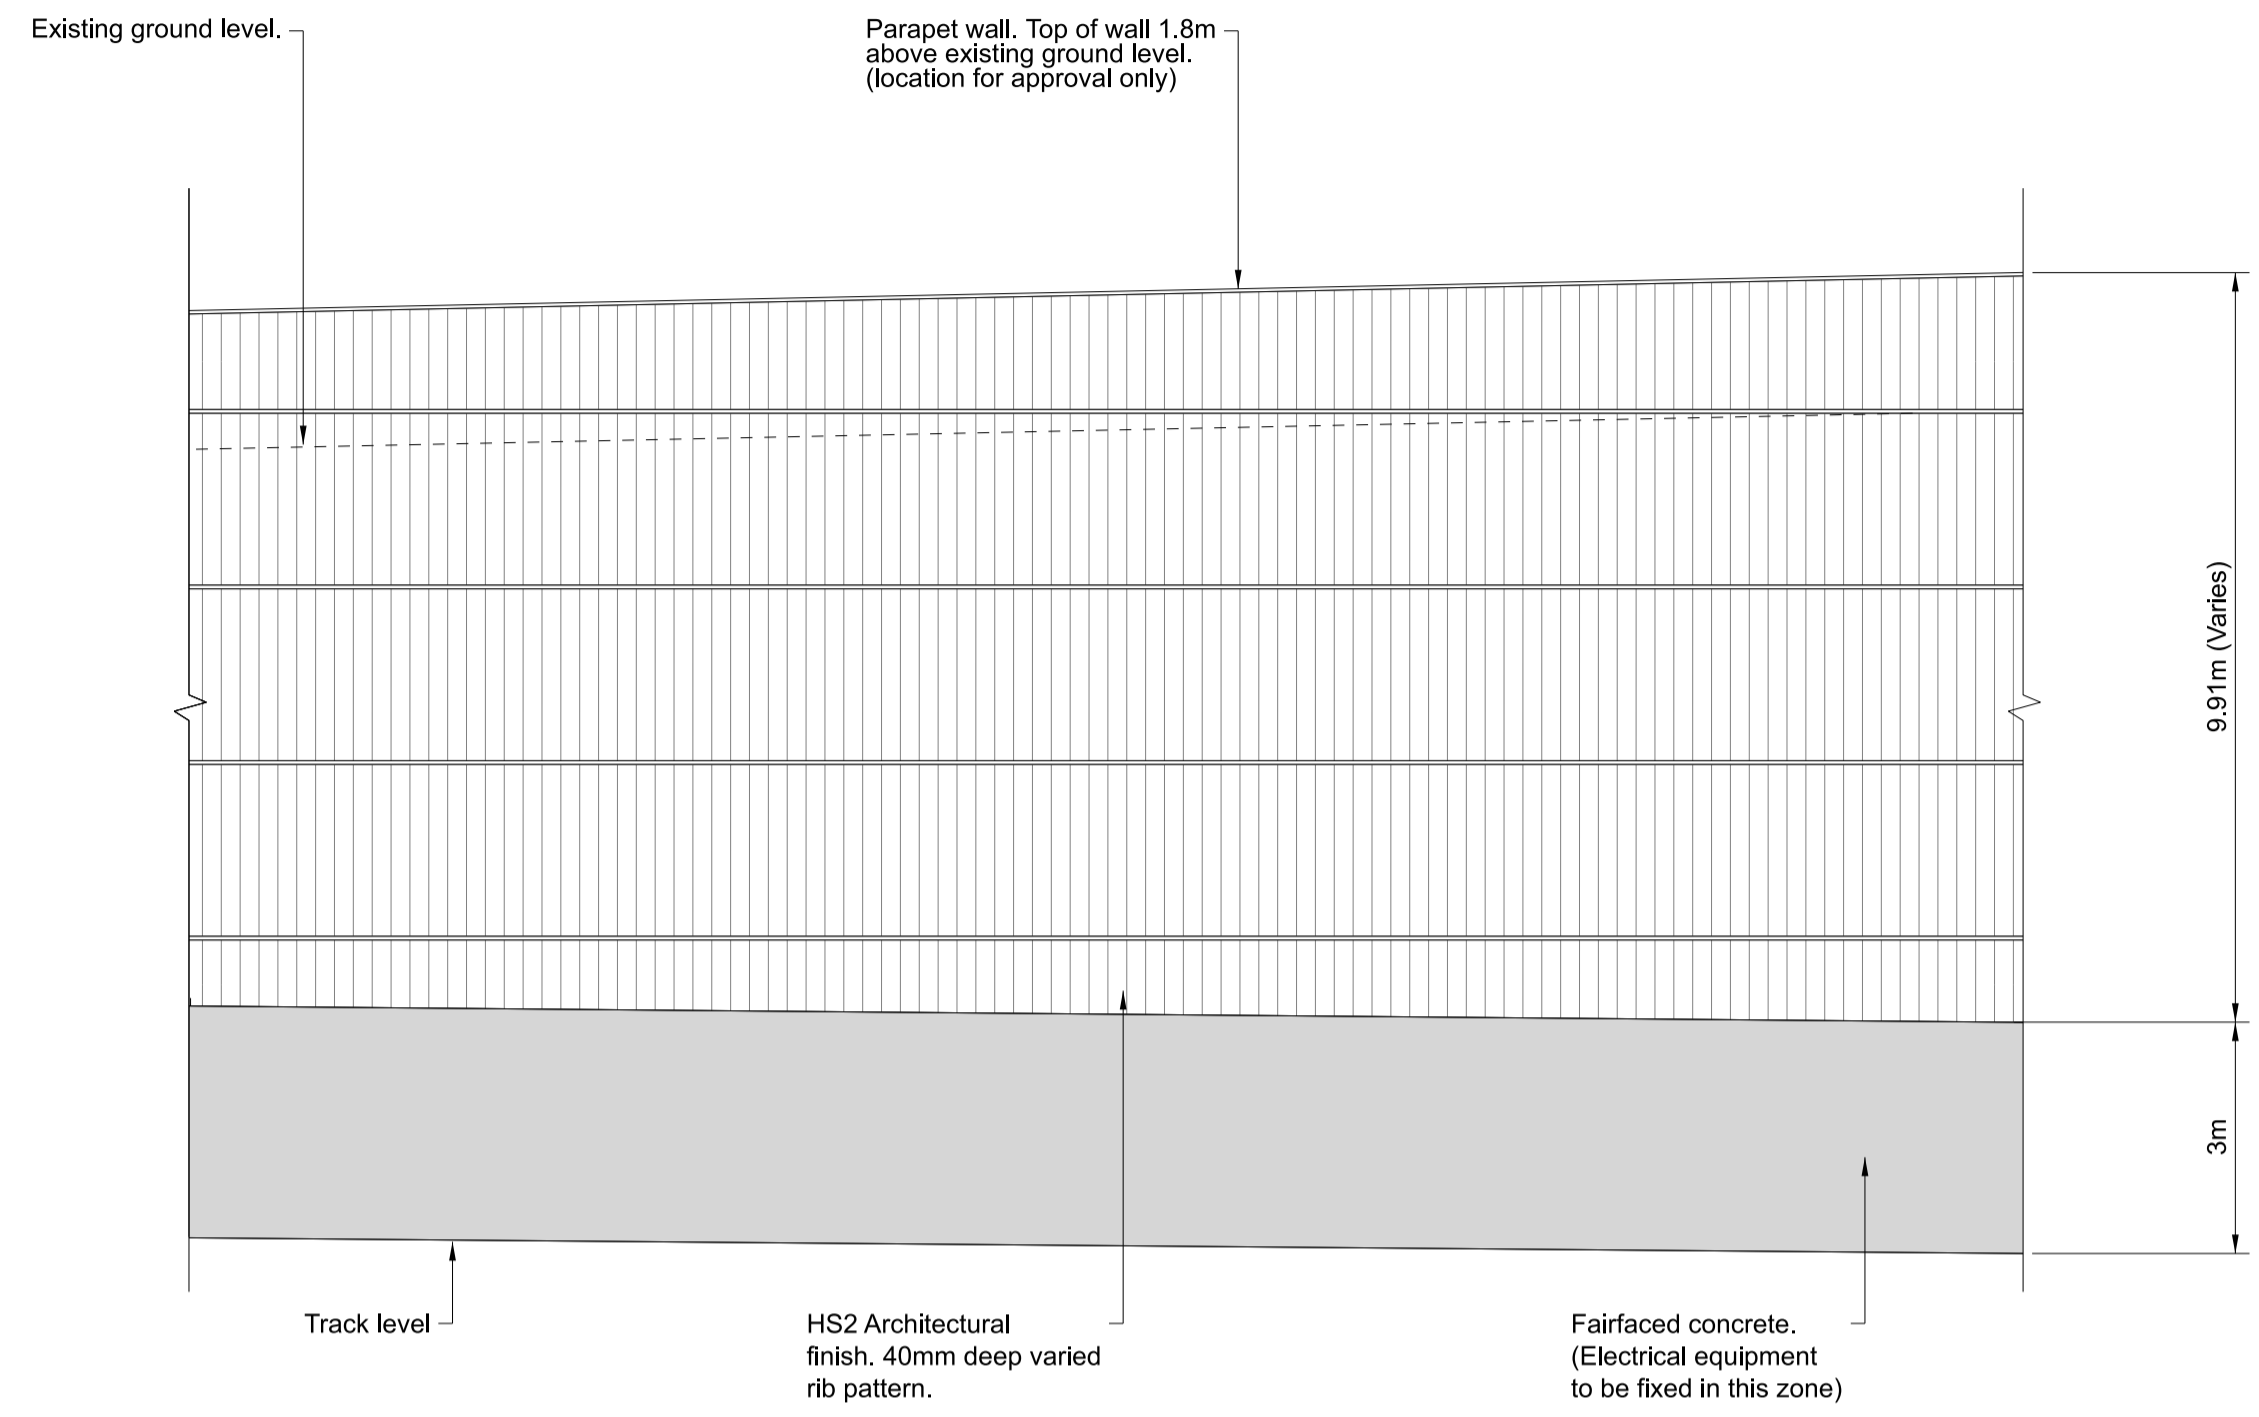


04 WEST RETAINING WALL - TRACKSIDE - DETAIL
083211 1:100

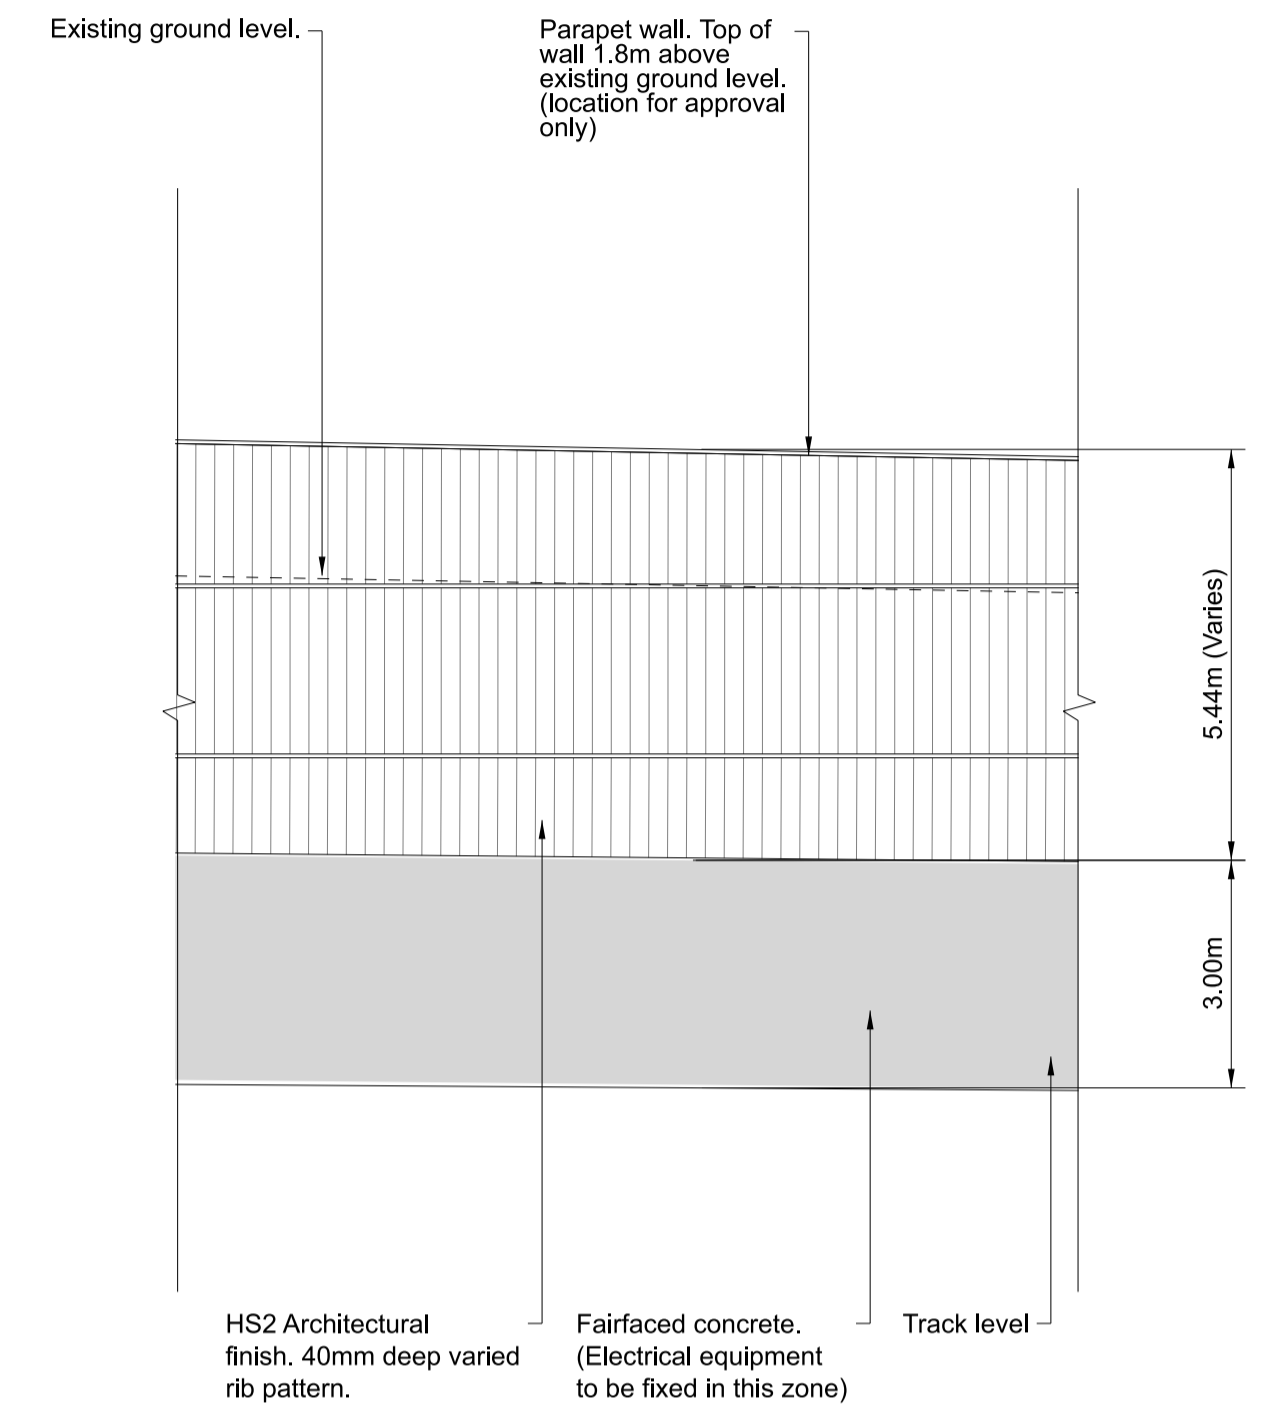


05 EAST RETAINING WALL - TRACKSIDE DETAIL
083211 1:100

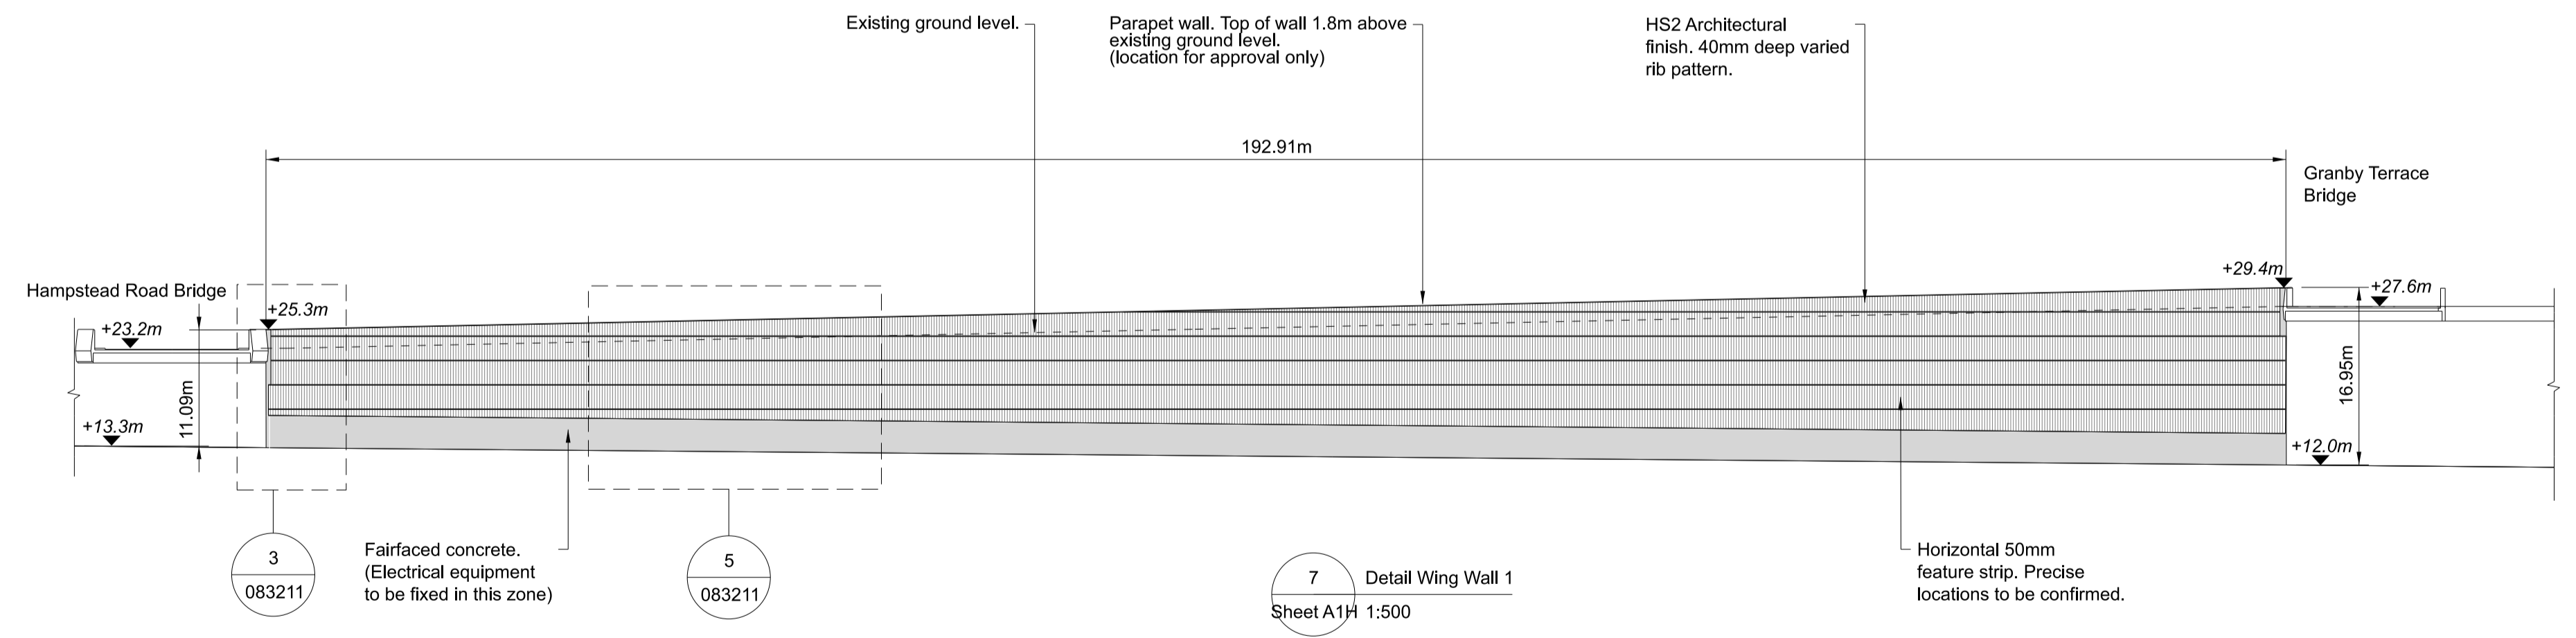

01 WEST RETAINING WALL - TRACKSIDE
083211 1:500

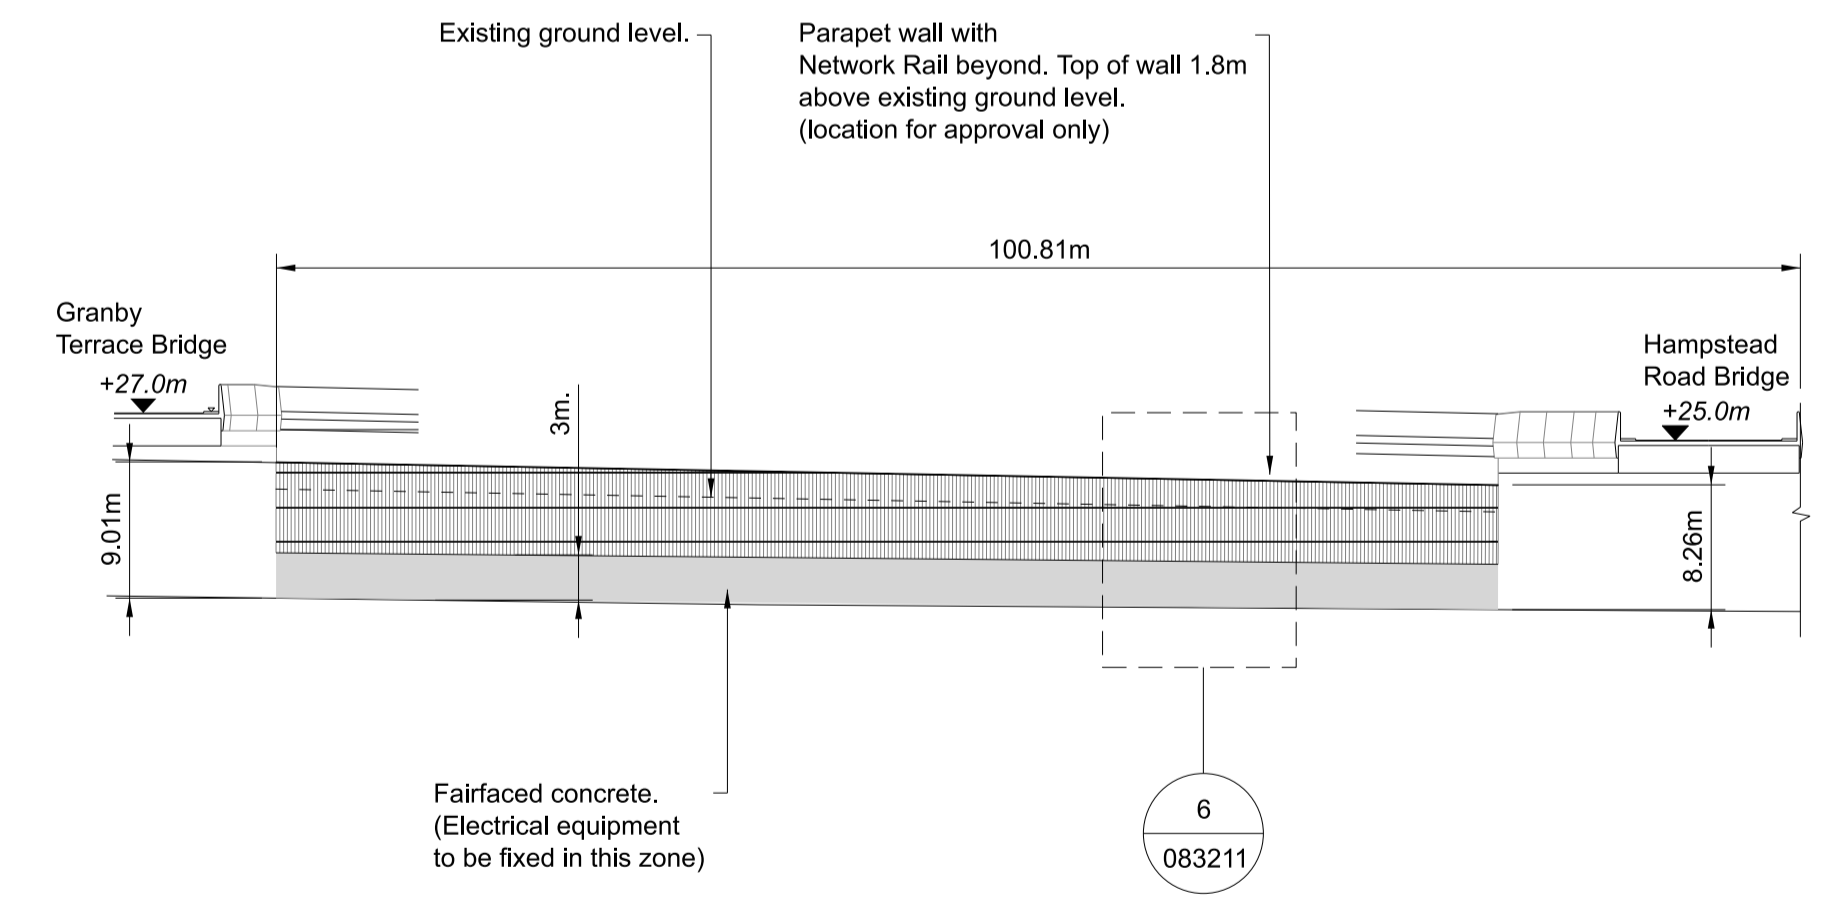

02 EAST RETAINING WALL - TRACKSIDE
083211 1:500

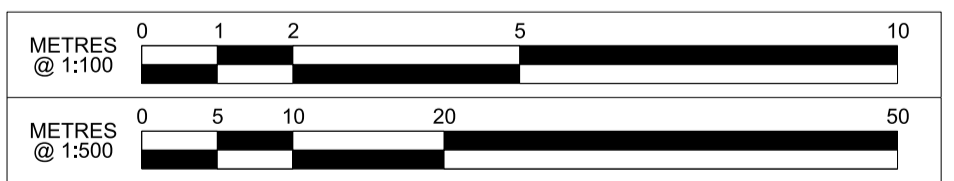

NOT FOR CONSTRUCTION

				HS2 accepts no responsibility for any circumstances which arise from the reproduction of this document after alteration, amendment or abbreviation or if it is issued in part or issued incompletely in any way.
				© Crown Copyright and database right 2018. All rights reserved. Ordnance Survey Licence number 100049190
P01	ETRC-CW_Schedule 17 Submission	DK	VD	30/08/19 30/08/19
P02	ETRC-CW_Schedule 17 Final Submission	AB	AB	04/12/19 04/12/19
C01	ETRC-CW_Schedule 17 Final Submission	AB	AB	04/12/19 04/12/19
Rev	Description	Drawn	Checked	Con App HS2 App

Legends/Notes:

- All dimensions are in millimetres unless noted otherwise.
- All levels are in metres relative to OD (Ordnance Datum, Newlyn) unless noted otherwise.
- Chainages are expressed in metres and measured from Euston Station.
- Global coordinates are indicated by Eastings (E) and Northings (N) to the project snake grid.
- All angles are in degrees (0° 360°) unless noted otherwise.
- Dimensions are not to be scaled from the drawing.

Scale with caution as distortion can occur.

Registered in England Registration No. 06791686
Registered office: 2 Snow Hill, Queensway, Birmingham, B4 6GA

OFFICIAL

Creator/Originator
SCS JV - Design House

Zone	Euston Throat Retained Cut			Project/Contract	HS2-MWCC SCS Sector S1		
Design Stage	Detailed Design			Discipline/Function	Architectural		
Drawing Title	Euston Throat Retained Cut Schedule 17 Plans and Specifications Elevation A and B For Approval			Drawn	Checked	Approved	
				P.Lidster	V.De Siqueira	M.Gaby	
				Date	Scale	Size	
				04/12/19	AS SHOWN	A1	
				Drawing No.	Rev.		
				1MC03-SCJ_SDH-AR-DEL-SS01_SL03-083211	C01		