


Notes:
1. Do not scale. Dimensions govern.
2. All dimensions are in millimetres unless noted otherwise.
3. All dimensions to be verified on site before proceeding with the work.
4. The designer shall be notified in writing of any discrepancies.

Site Boundary

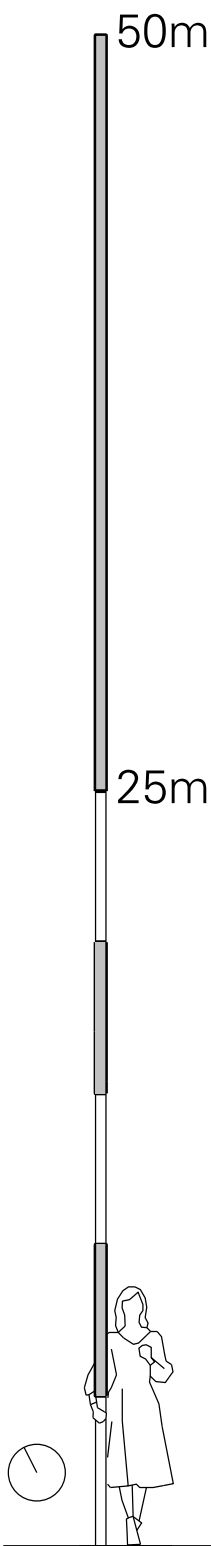

A	01.11.19	Revised Scale Bar	SP
Rev	Date	Description	Checked

Atomik
Architecture

Atomik Architecture
41 Water Lane, London, E15 4NL
+44 (0) 208 221 2915
info@atomikarchitecture.com
atomikarchitecture.com

Project
10 Langland Gardens

Title
Block Plan

Project No.	Scale	Drawing Size
0345	1:250 1:500	A1 A3
Drawing No.	Revision	
0345 (10) 110	A	