





01 Proposed Elevation 1

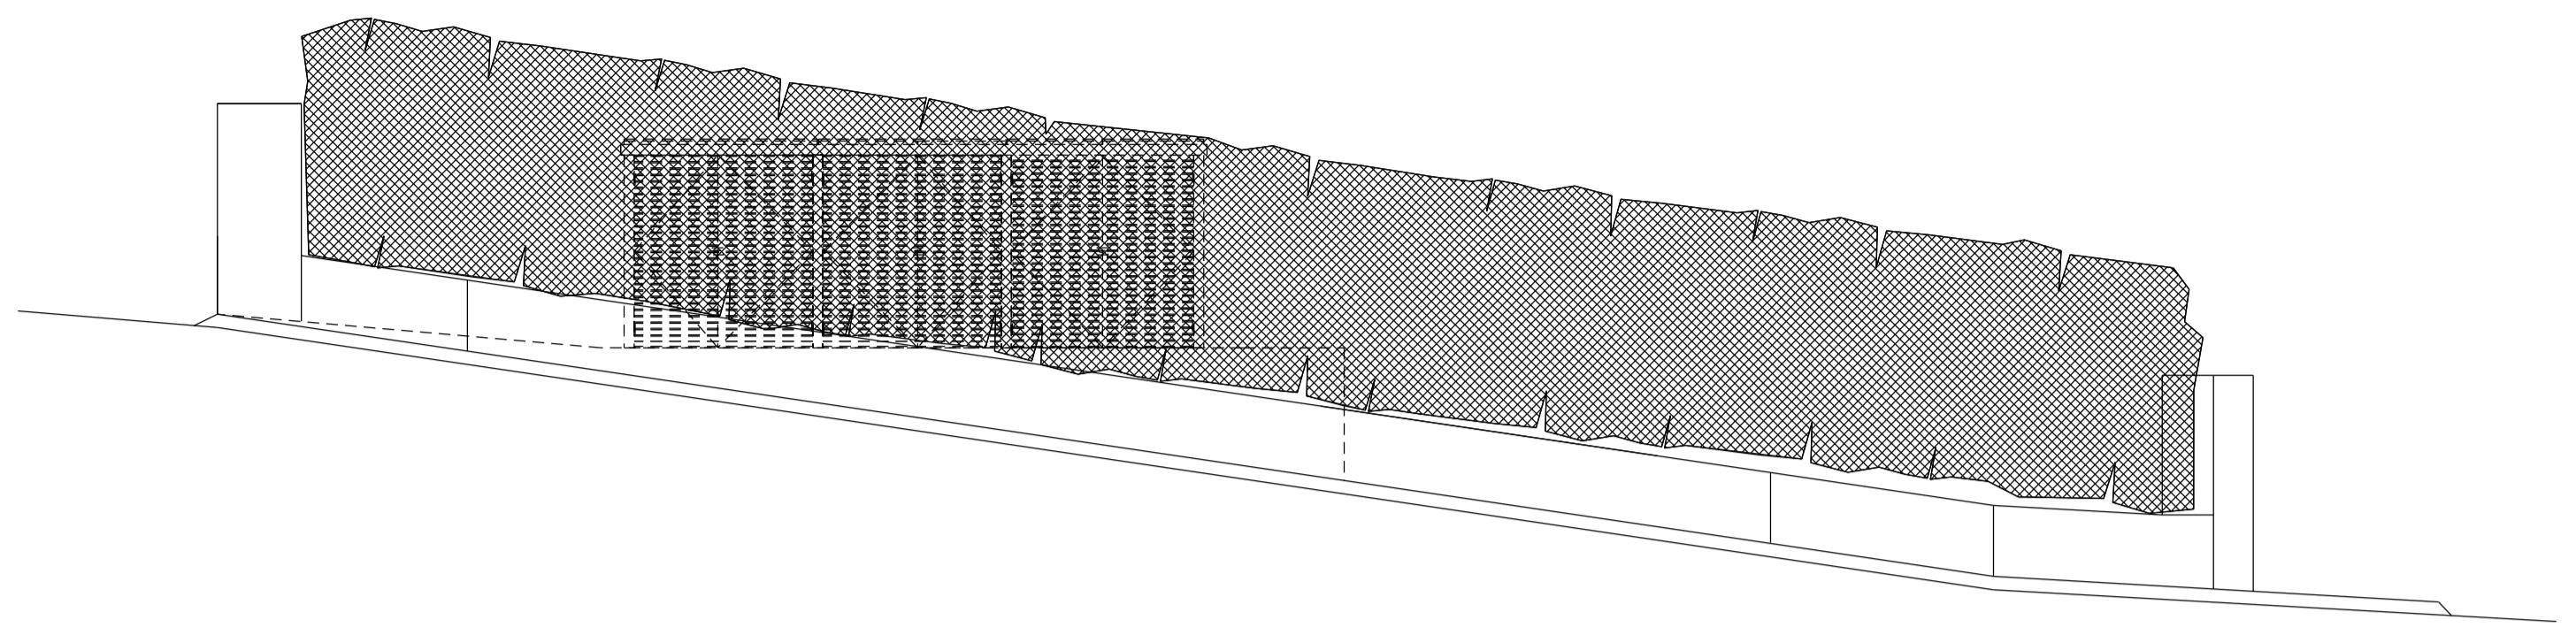


02 Proposed Elevation 2

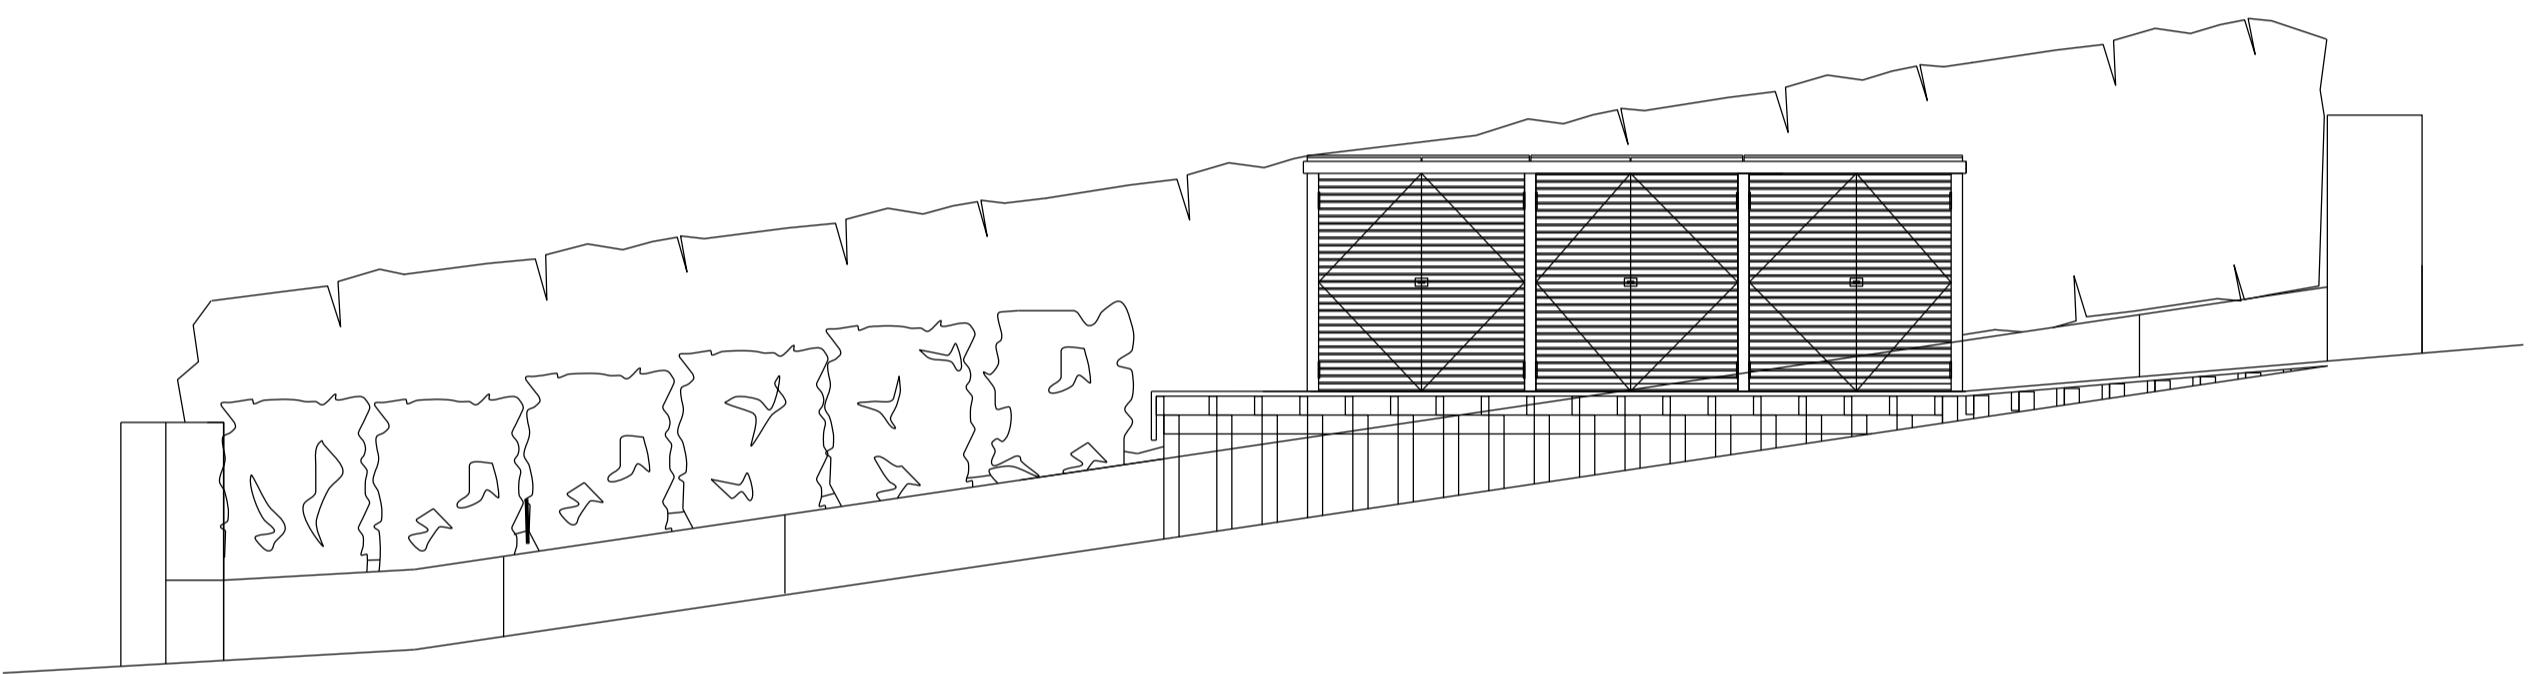

03 Proposed Section

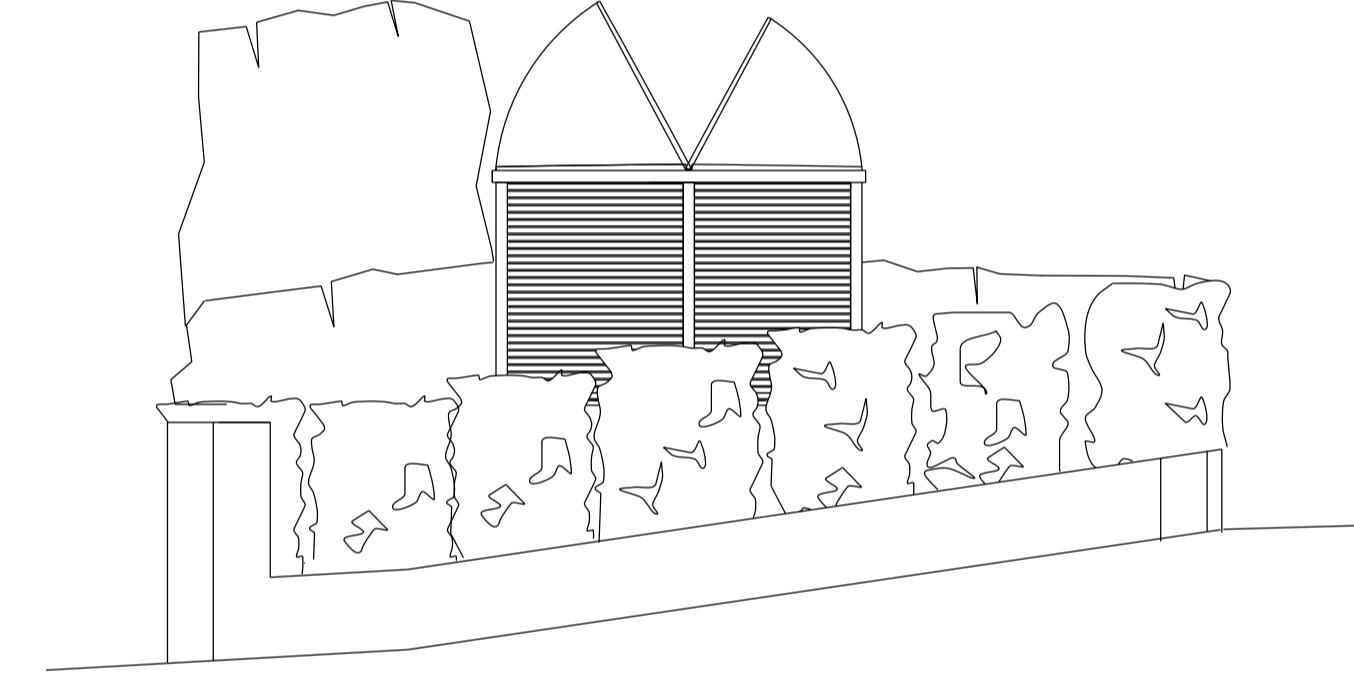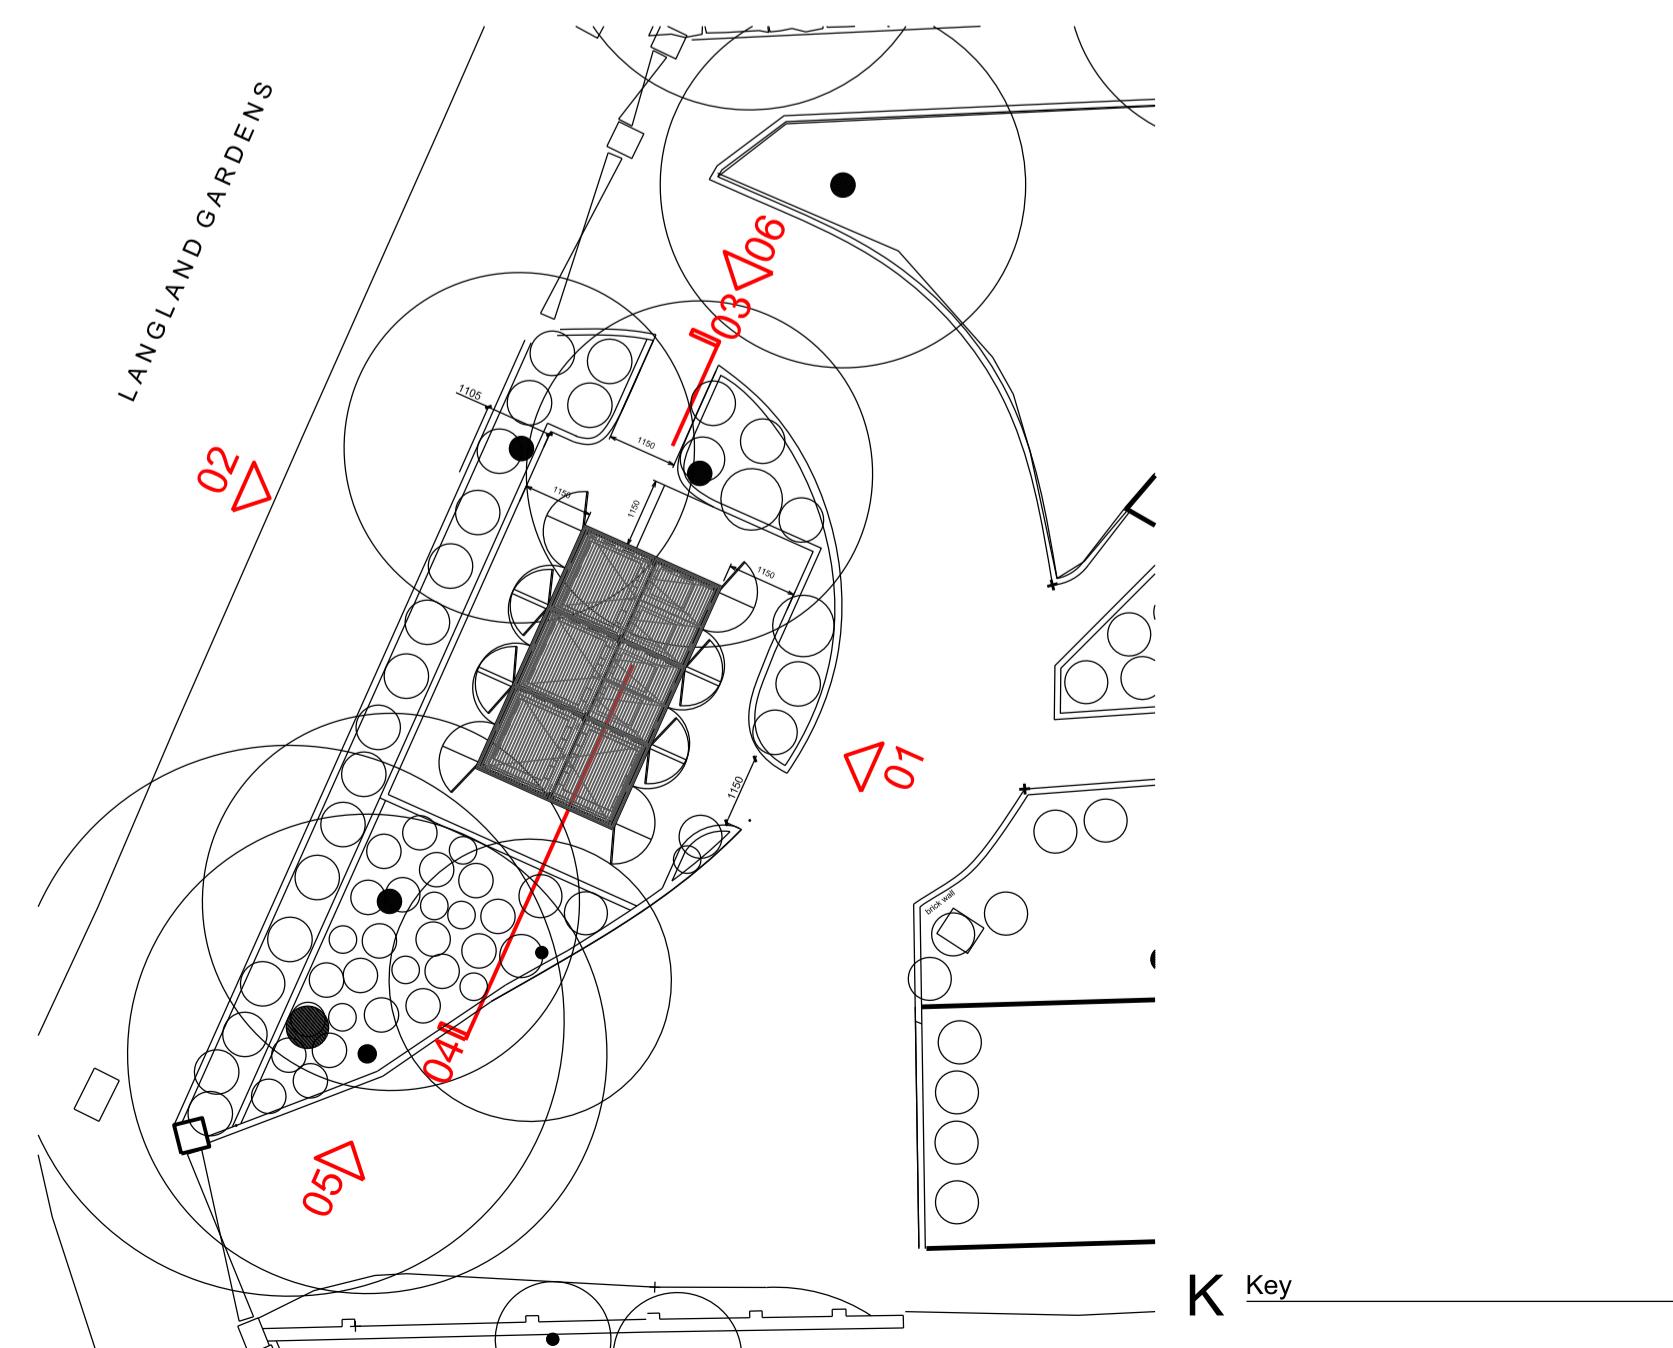

04 Proposed Elevation 3

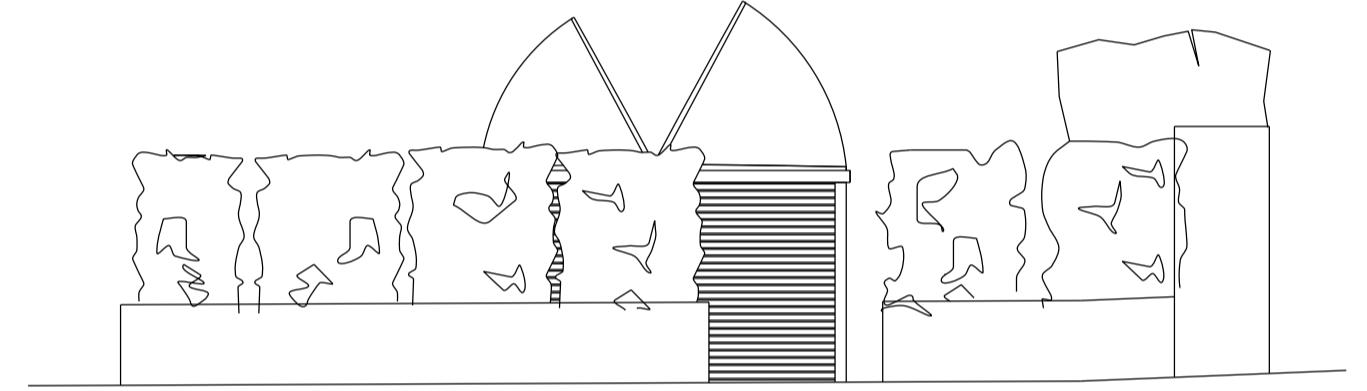

05 Proposed Elevation 4

