




Notes:
 1. Do not scale. Dimensions govern.
 2. All dimensions are in millimetres unless noted otherwise.
 3. All dimensions to be verified on site before proceeding with the work.
 4. The designer shall be notified in writing of any discrepancies.

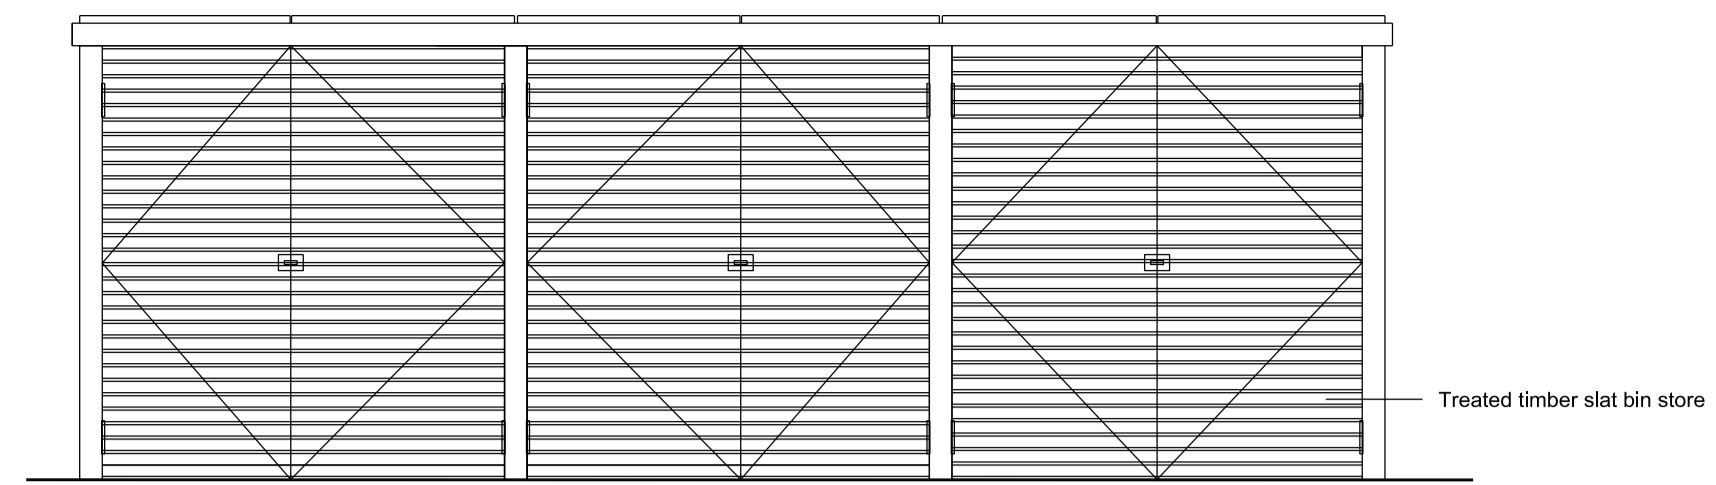


03 Proposed Refuse Storage Elevation

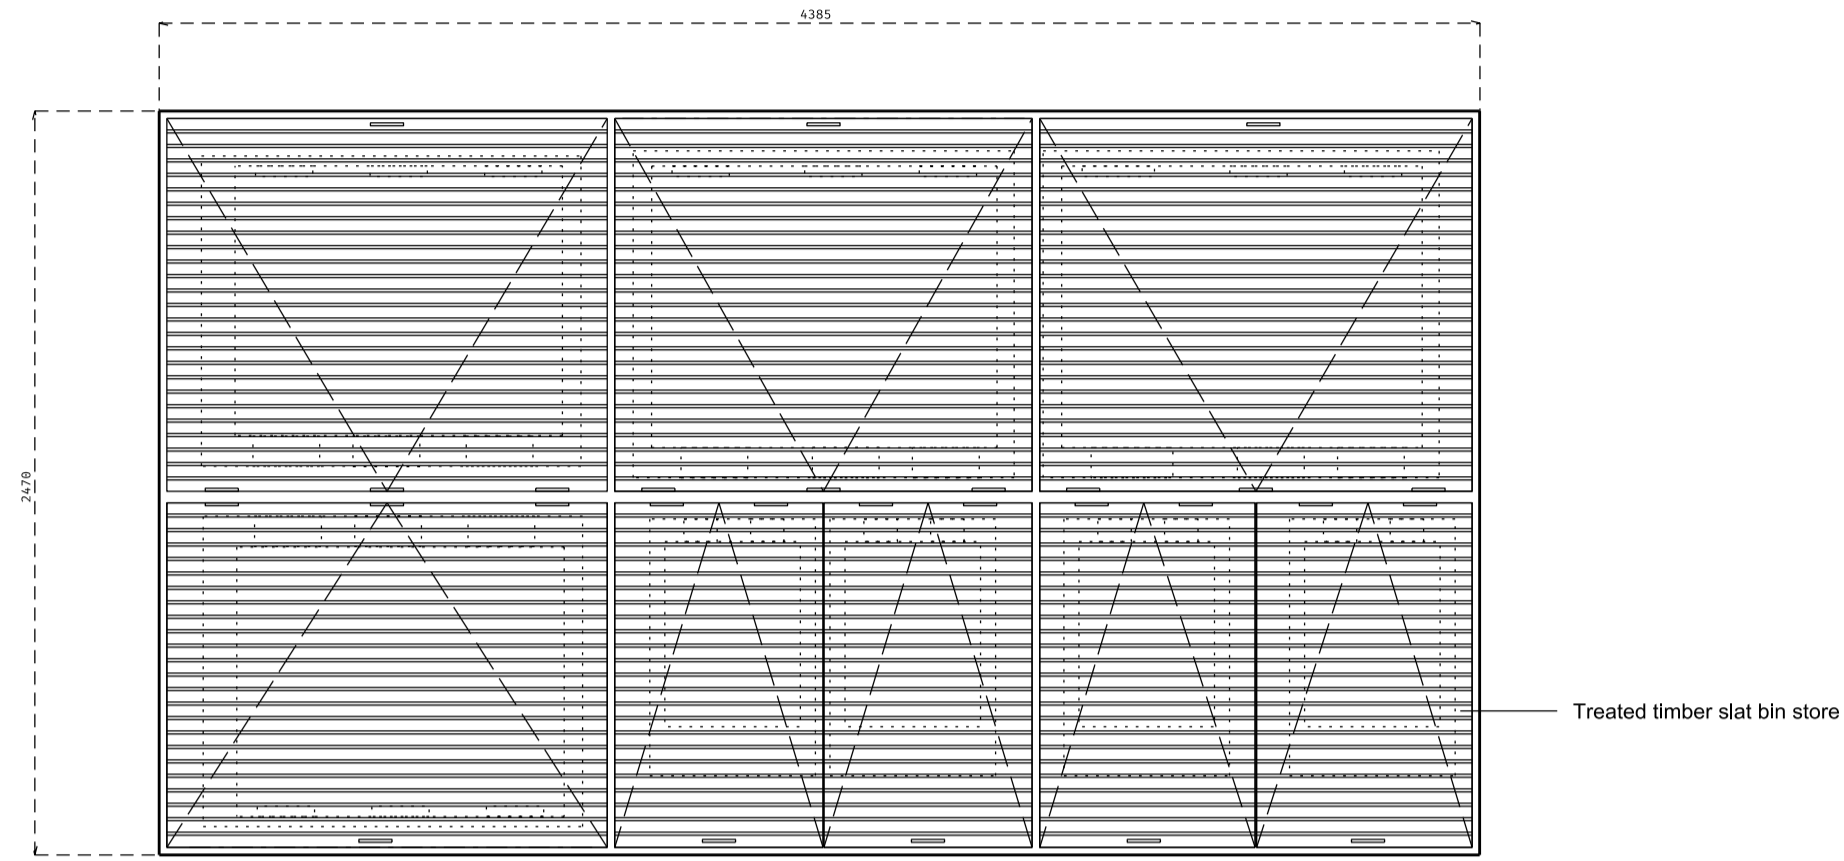


02 Proposed Refuse Storage Roof

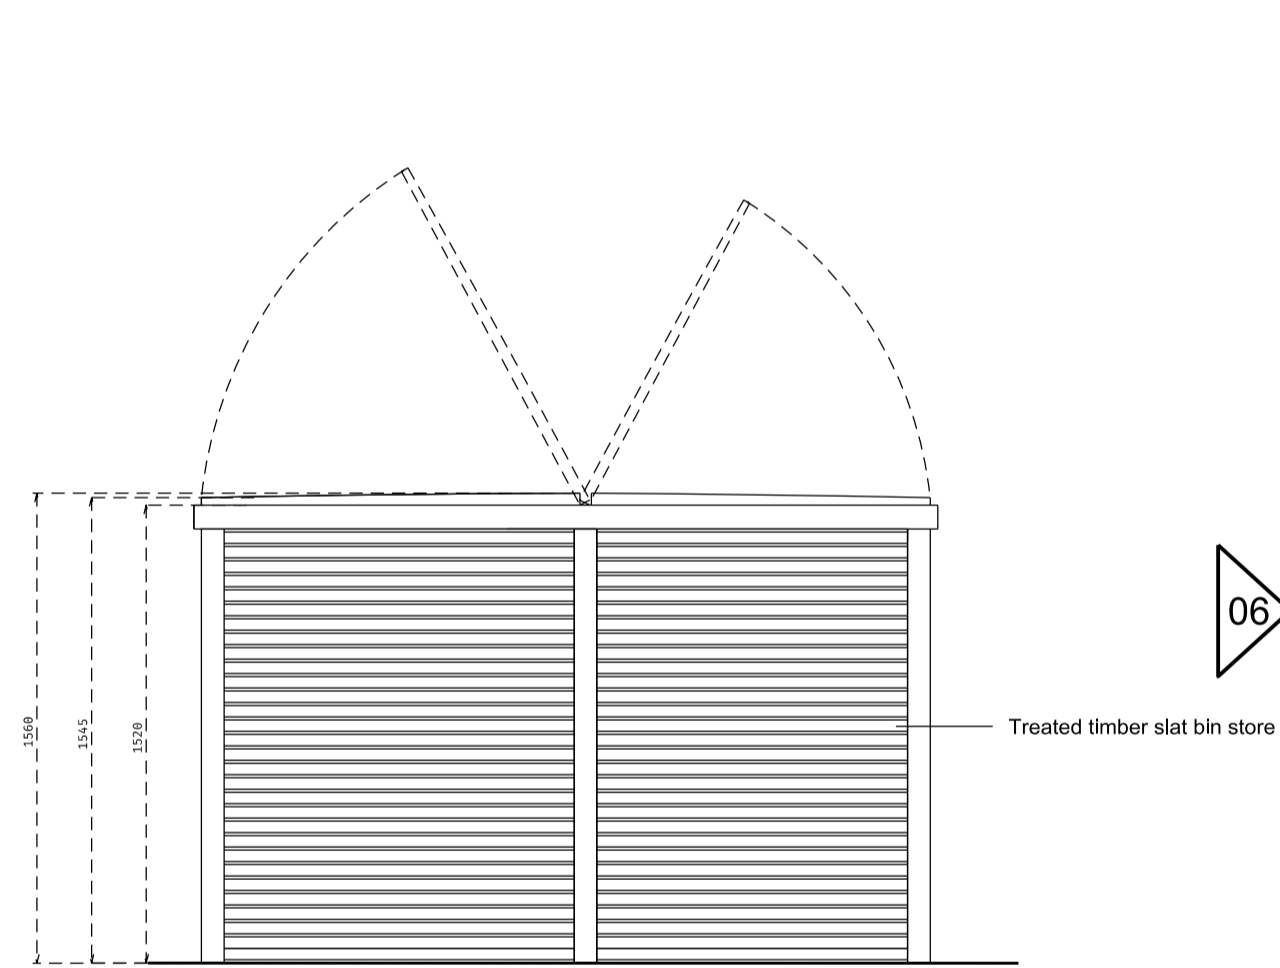


06 Proposed Refuse Storage Elevation

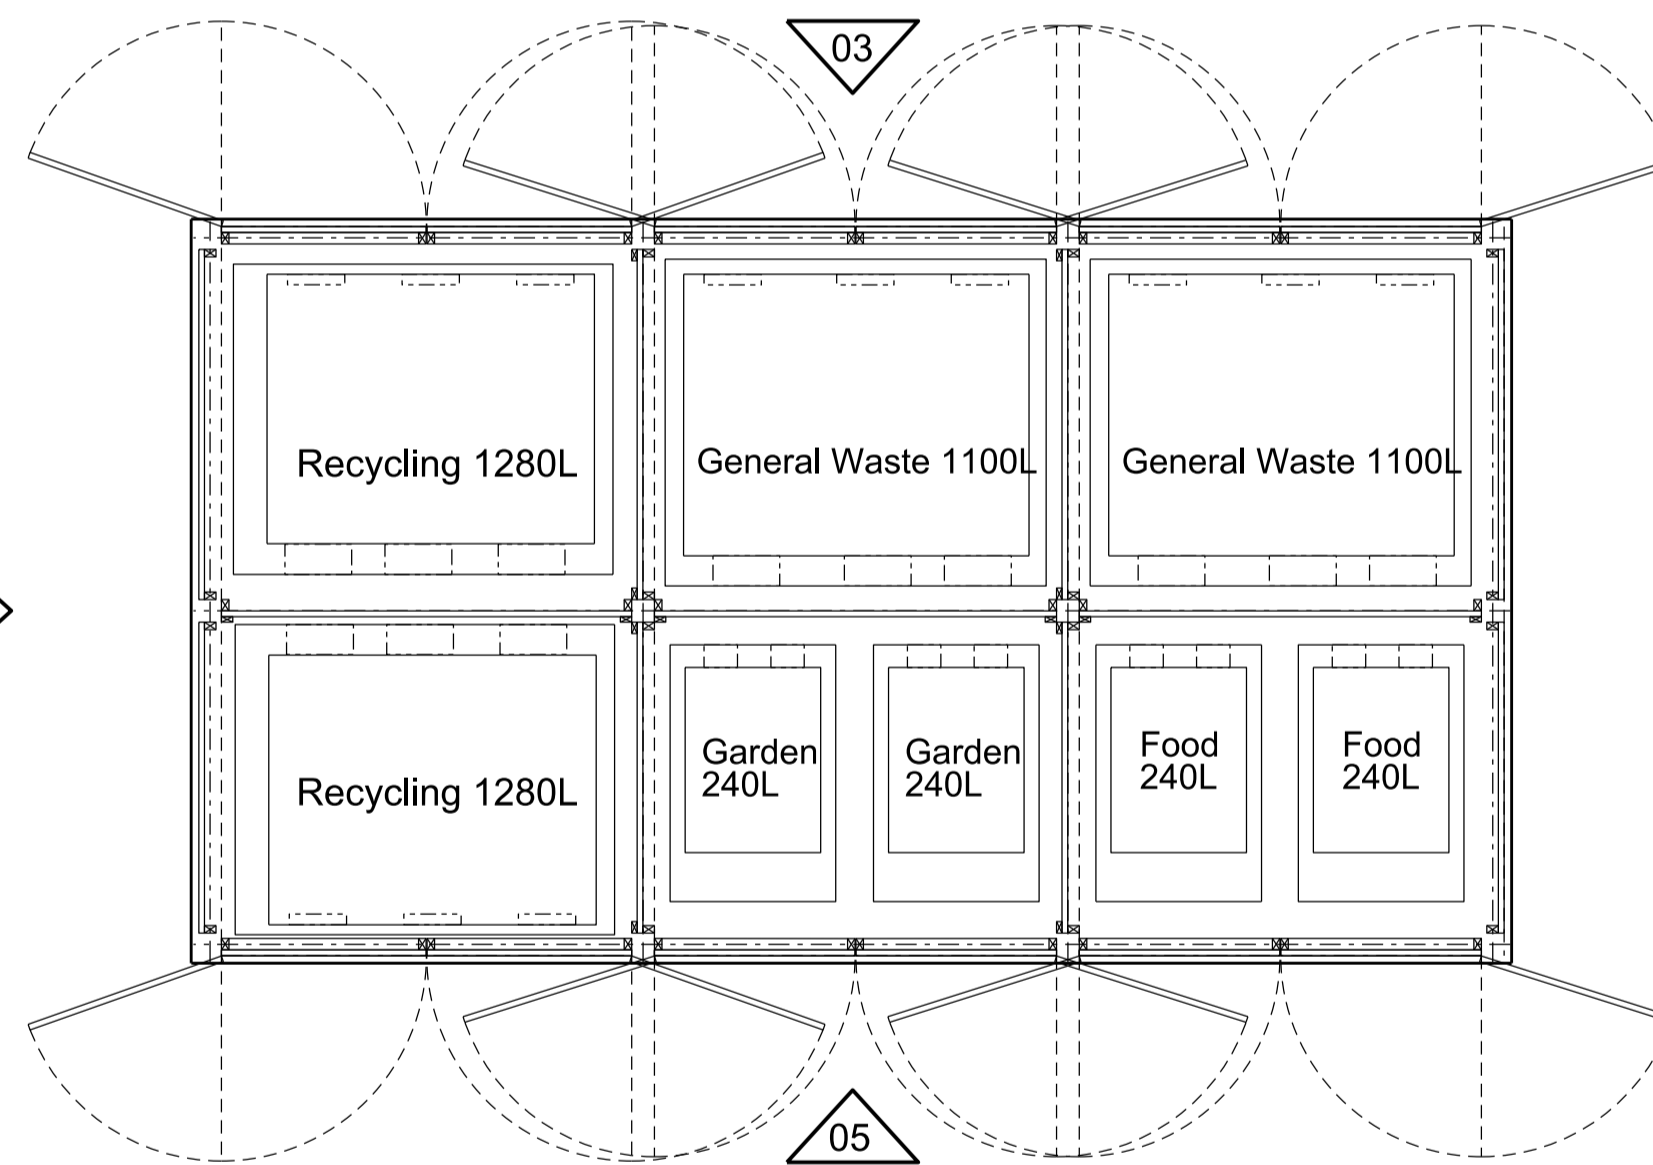

01 Proposed Refuse Storage Plan

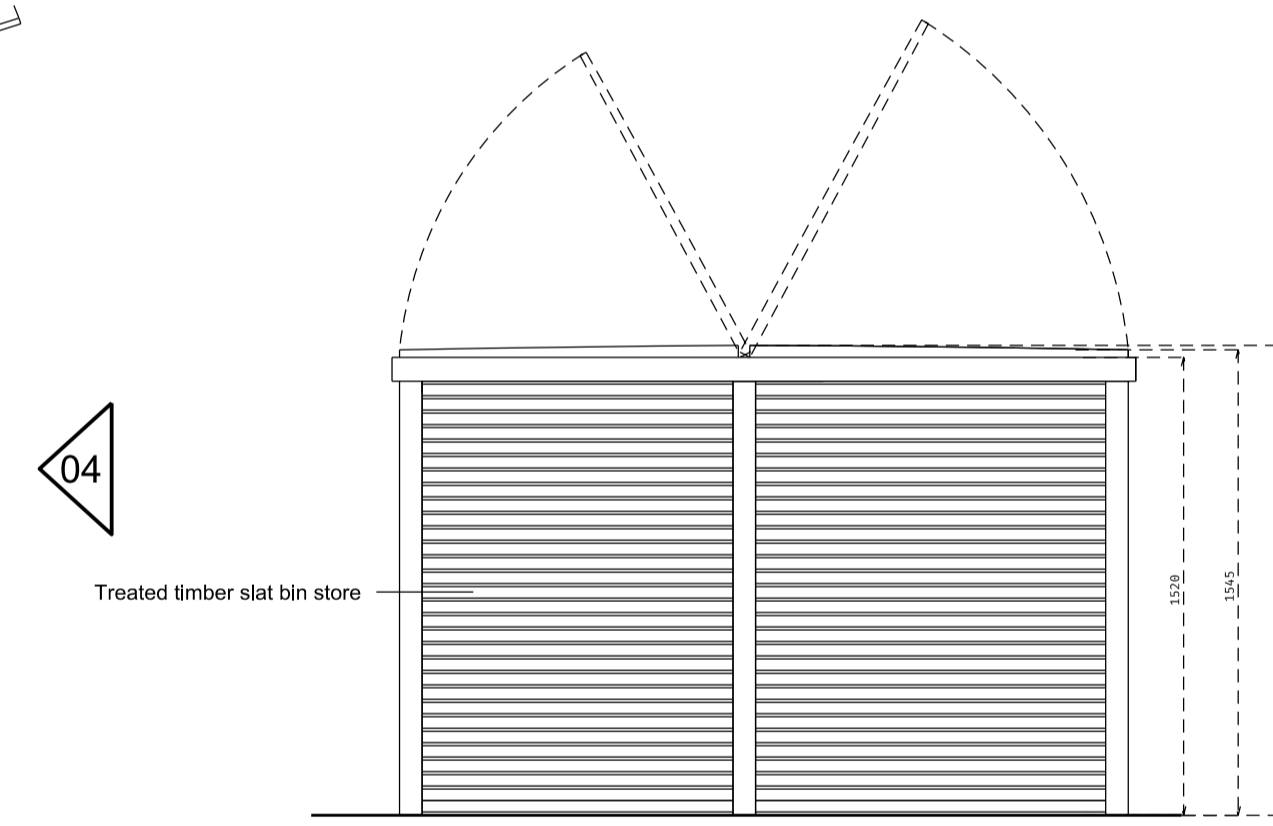

04 Proposed Refuse Storage Elevation

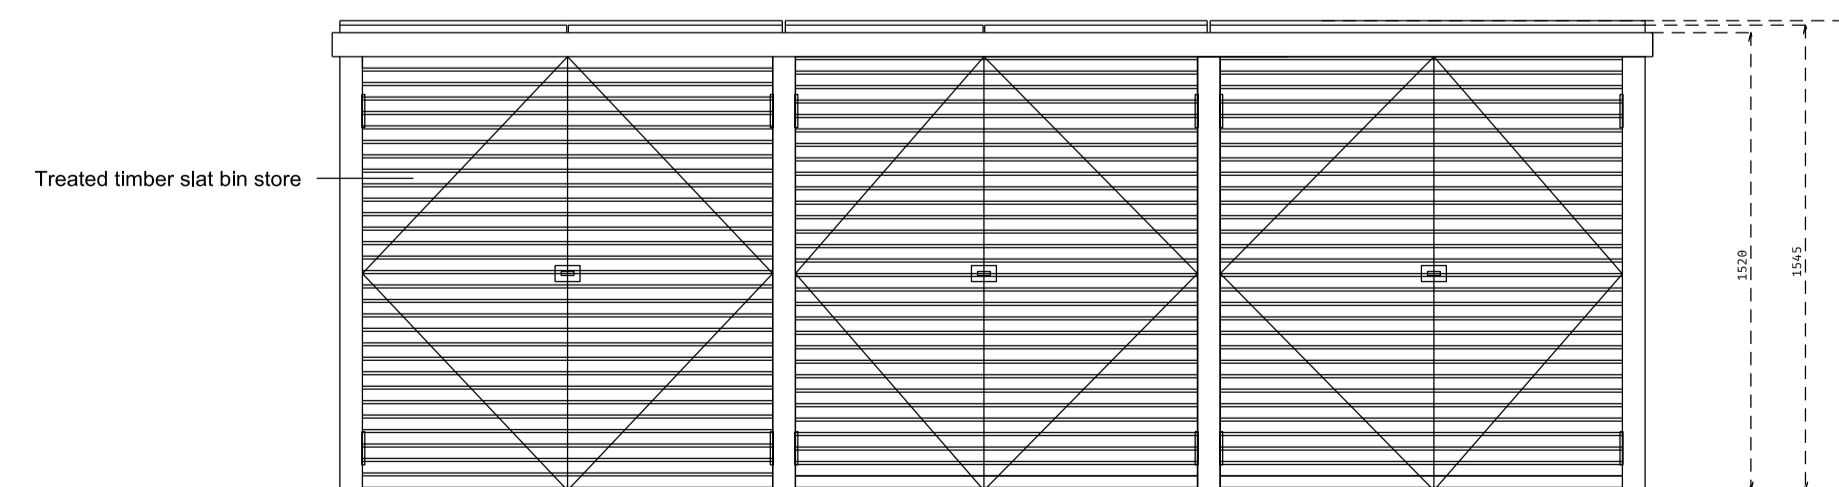

05 Proposed Refuse Storage Elevation

Rev	Date	Description	Checked
B	01.11.19	Bin Store updated	SP
A	25.10.19	Bin Store updated	MF

Atomik Architecture

Atomik Architecture
 41 Water Lane, London, E15 4NL
 +44 (0) 208 221 2915
 info@atomikarchitecture.com
 atomikarchitecture.com

Project
 10 Langland Gardens

Title
 Proposed Refuse Storage

Project No.	Scale	Drawing Size
0320	1:50	A1
	1:100	A3
Drawing No.	Revision	
0320 (20) 201	B	

