

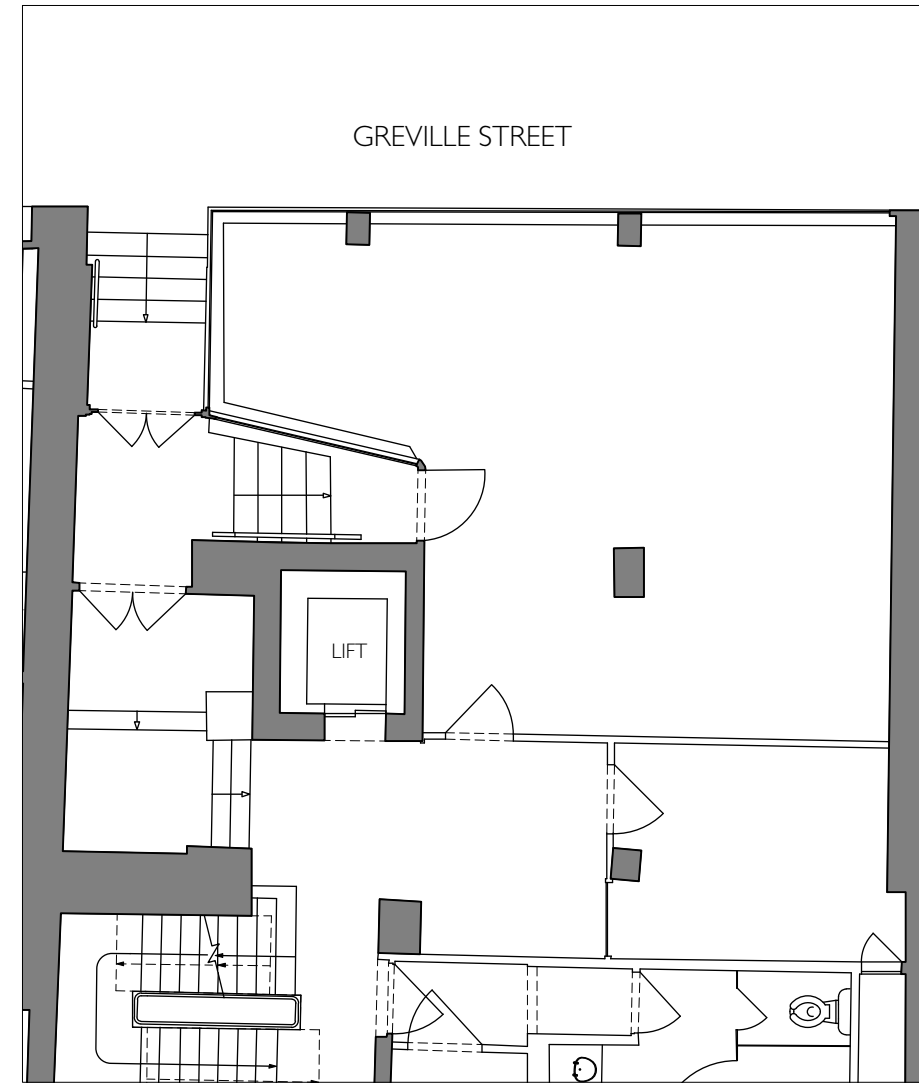
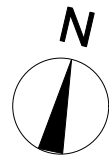


1 Existing Lower Ground Floor
Scale: 1:100

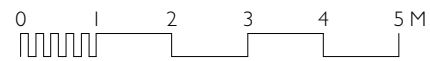

2 Existing Ground Floor
Scale: 1:100

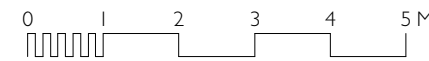

Property / Job
14 Greville Street

Floor / Location
Ground & Lower Ground Floor

Drawing reference
Existing Plans

Scale:
1:100 @ A3

Date:
16.12.19

Axiom Solutions Limited
www.axiomsolutionsltd.com



Drg No. GS.EX.01	Revision. -
---------------------	----------------

Rev.	Date.	Issued for Planning
-	16.12.19	

Note:
These drawings should be approved by the Local Authority.
No dimensions are to be taken from these drawings, check all dimensions on site.
This drawing is subject to copyright and should not be reproduced without the permission of Axiom Solutions Ltd.