

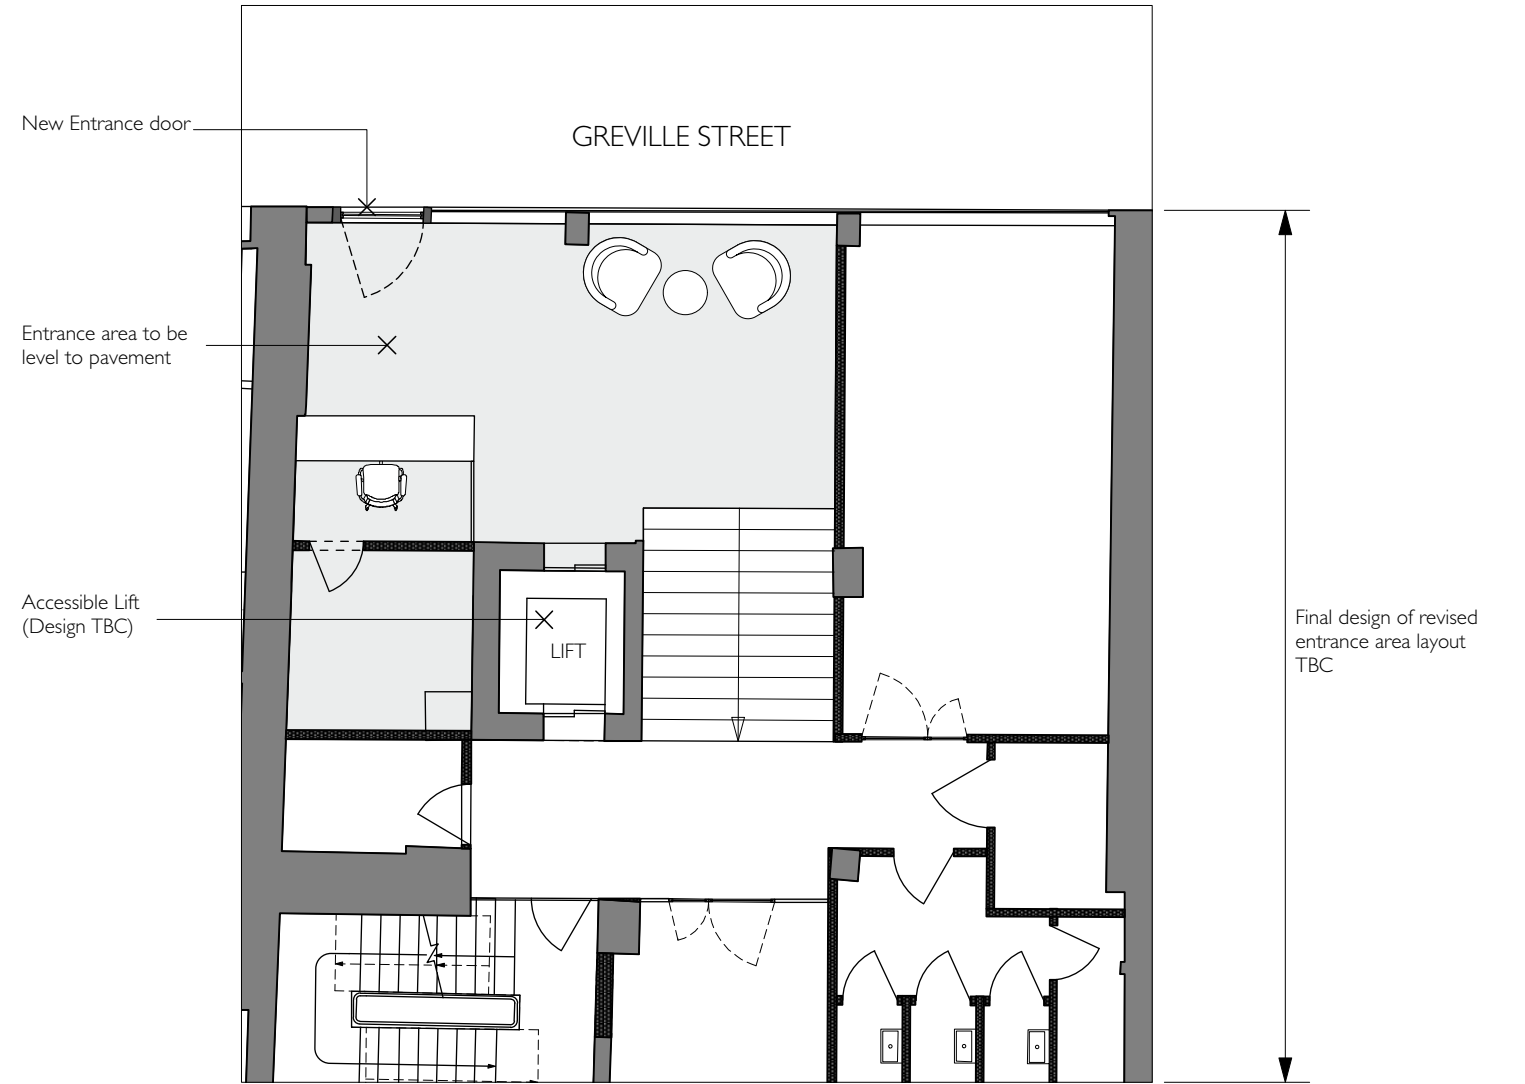


1 Proposed Lower Ground Floor  
Scale: 1:100

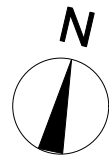

2 Proposed Ground Floor  
Scale: 1:100

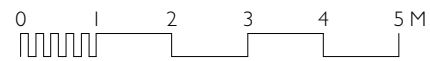

Property / Job 14 Greville Street	
Floor / Location Ground & Lower Ground Floor	
Drawing reference Proposed Plans	
Scale: 1:100 @ A3	Date: 16.12.19

Axiom Solutions Limited  
www.axiomsolutionsltd.com



Drg No. GS.GA.01	Revision. -
---------------------	----------------

Rev.	Date.	Issued for Planning
-	16.12.19	Issued for Planning

**Note:**  
These drawings should be approved by the Local Authority.  
No dimensions are to be taken from these drawings, check all dimensions on site.  
This drawing is subject to copyright and should not be reproduced without the permission of Axiom Solutions Ltd.