




Notes:

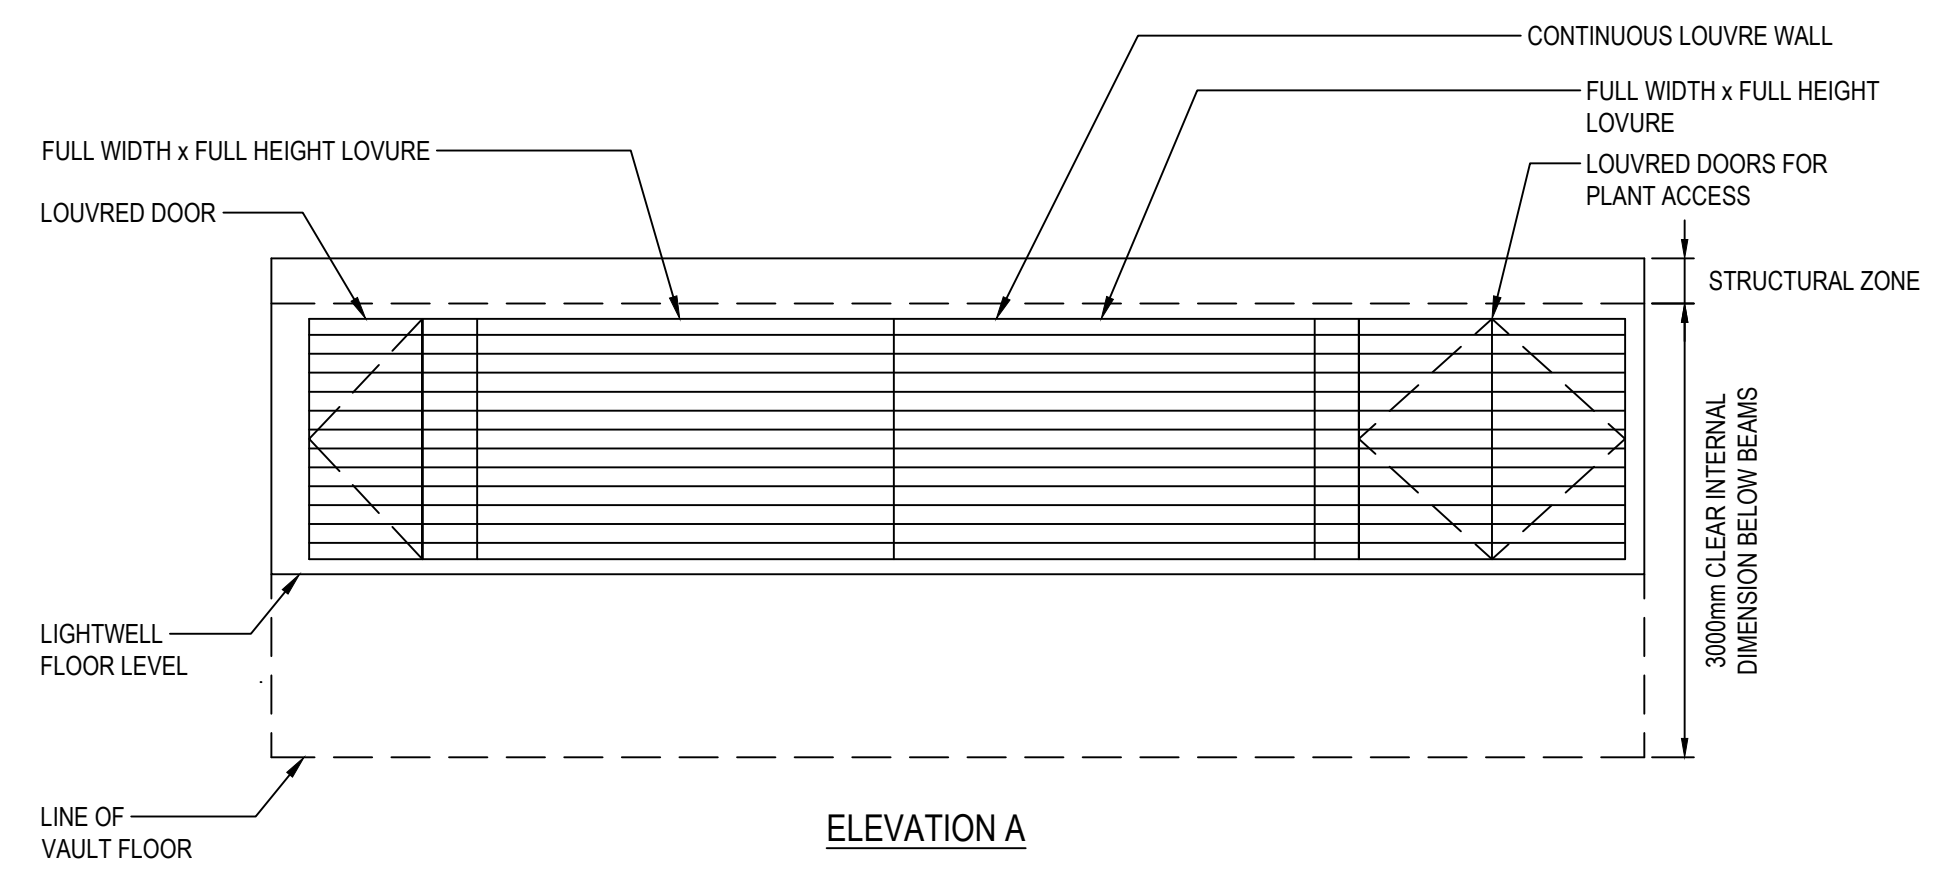


ELEVATION A

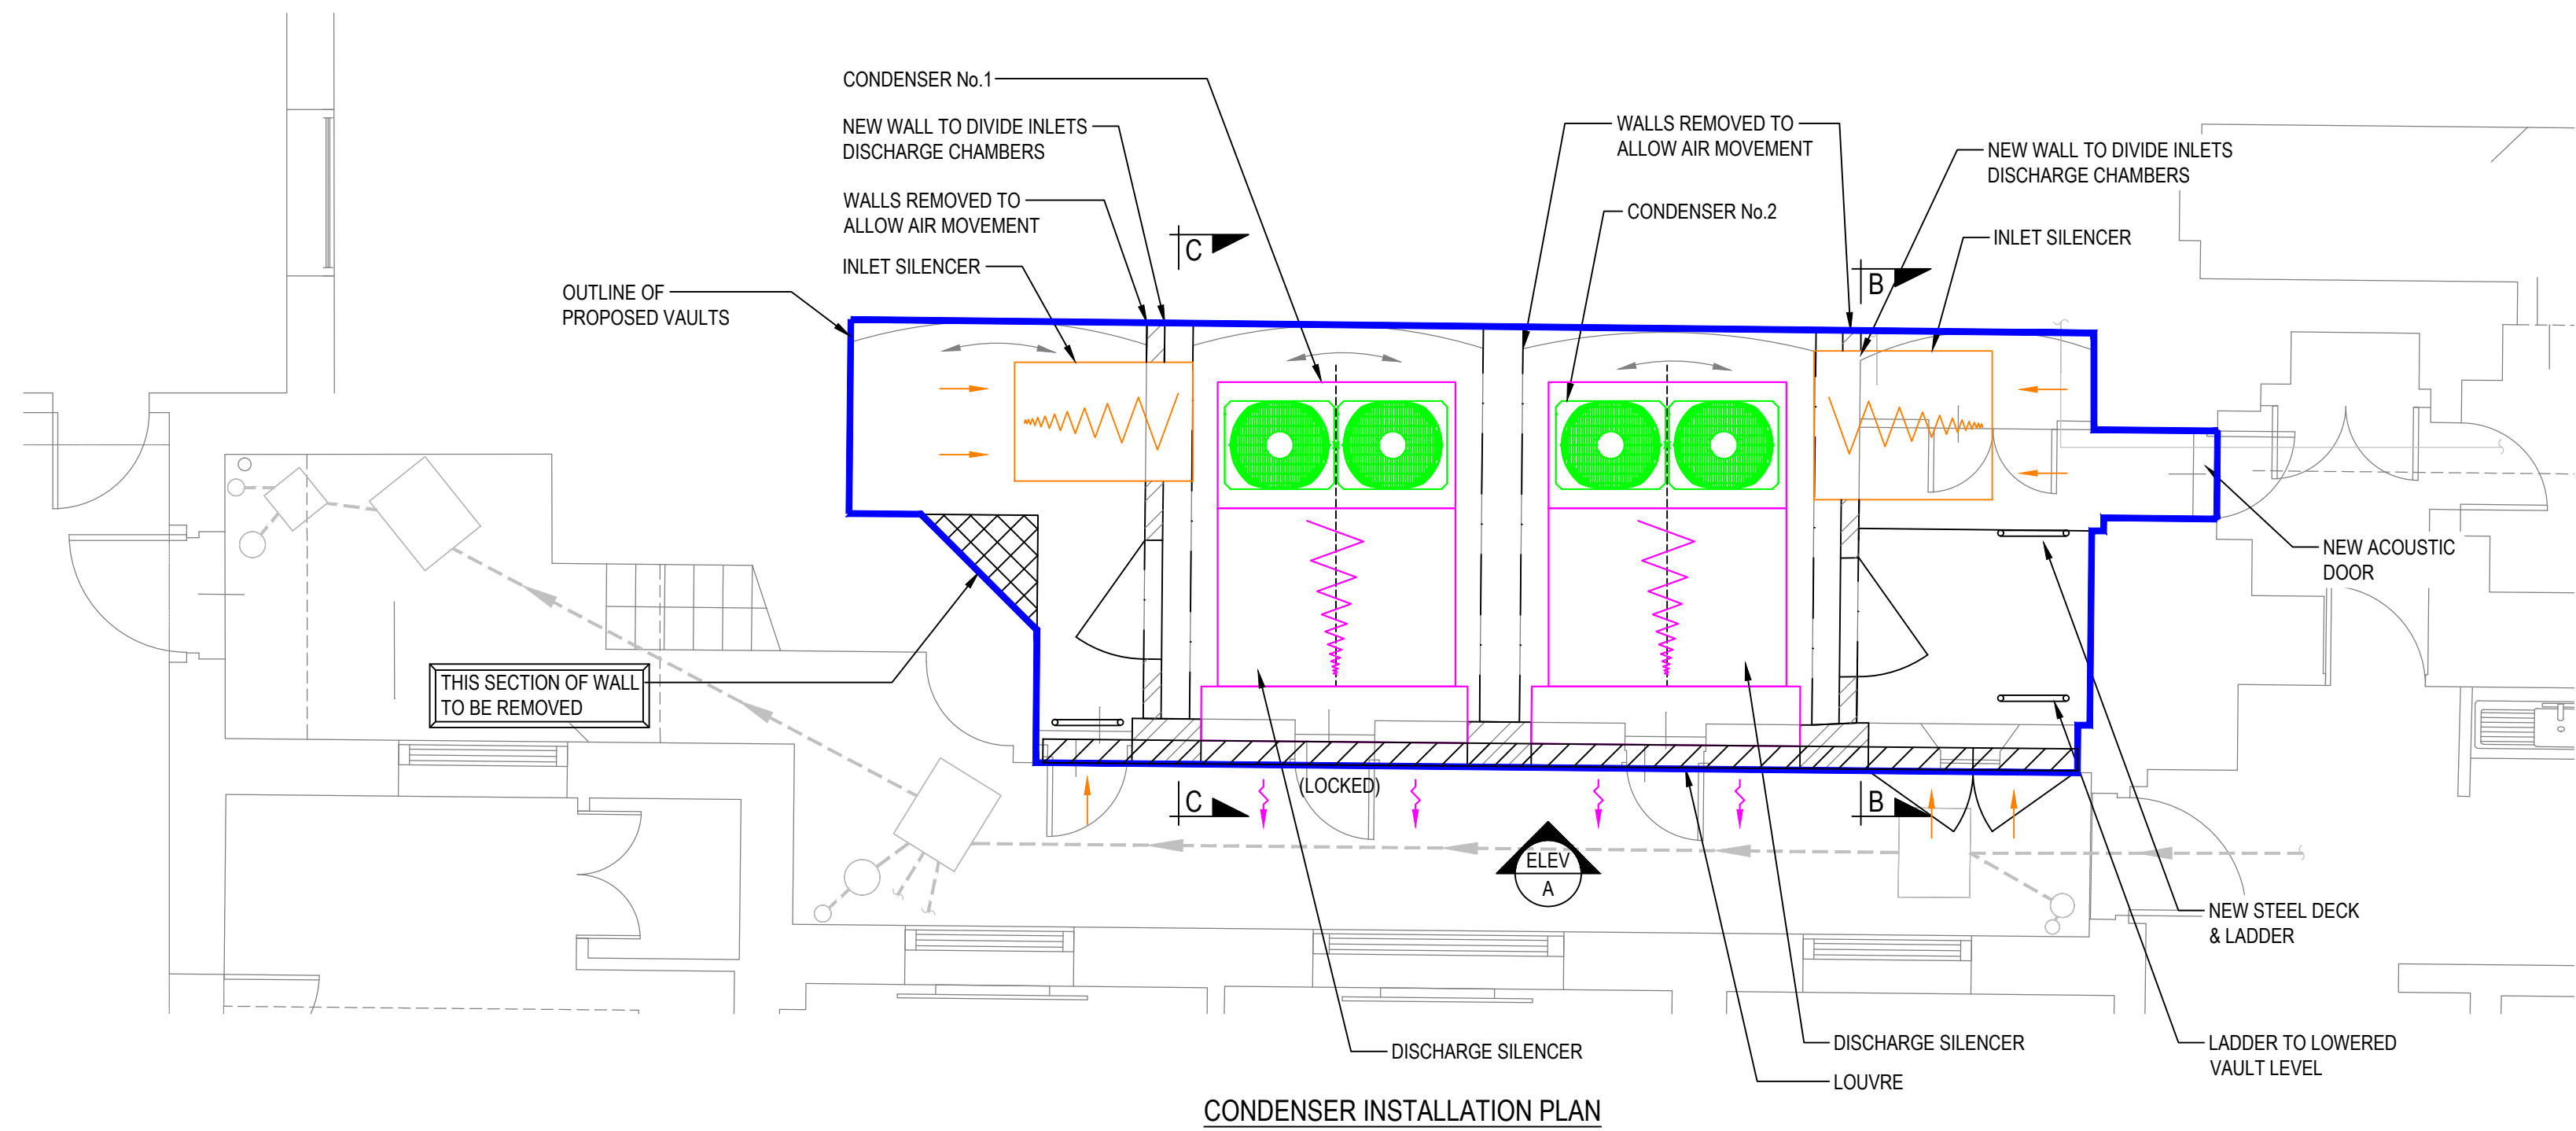


CONDENSER INSTALLATION PLAN

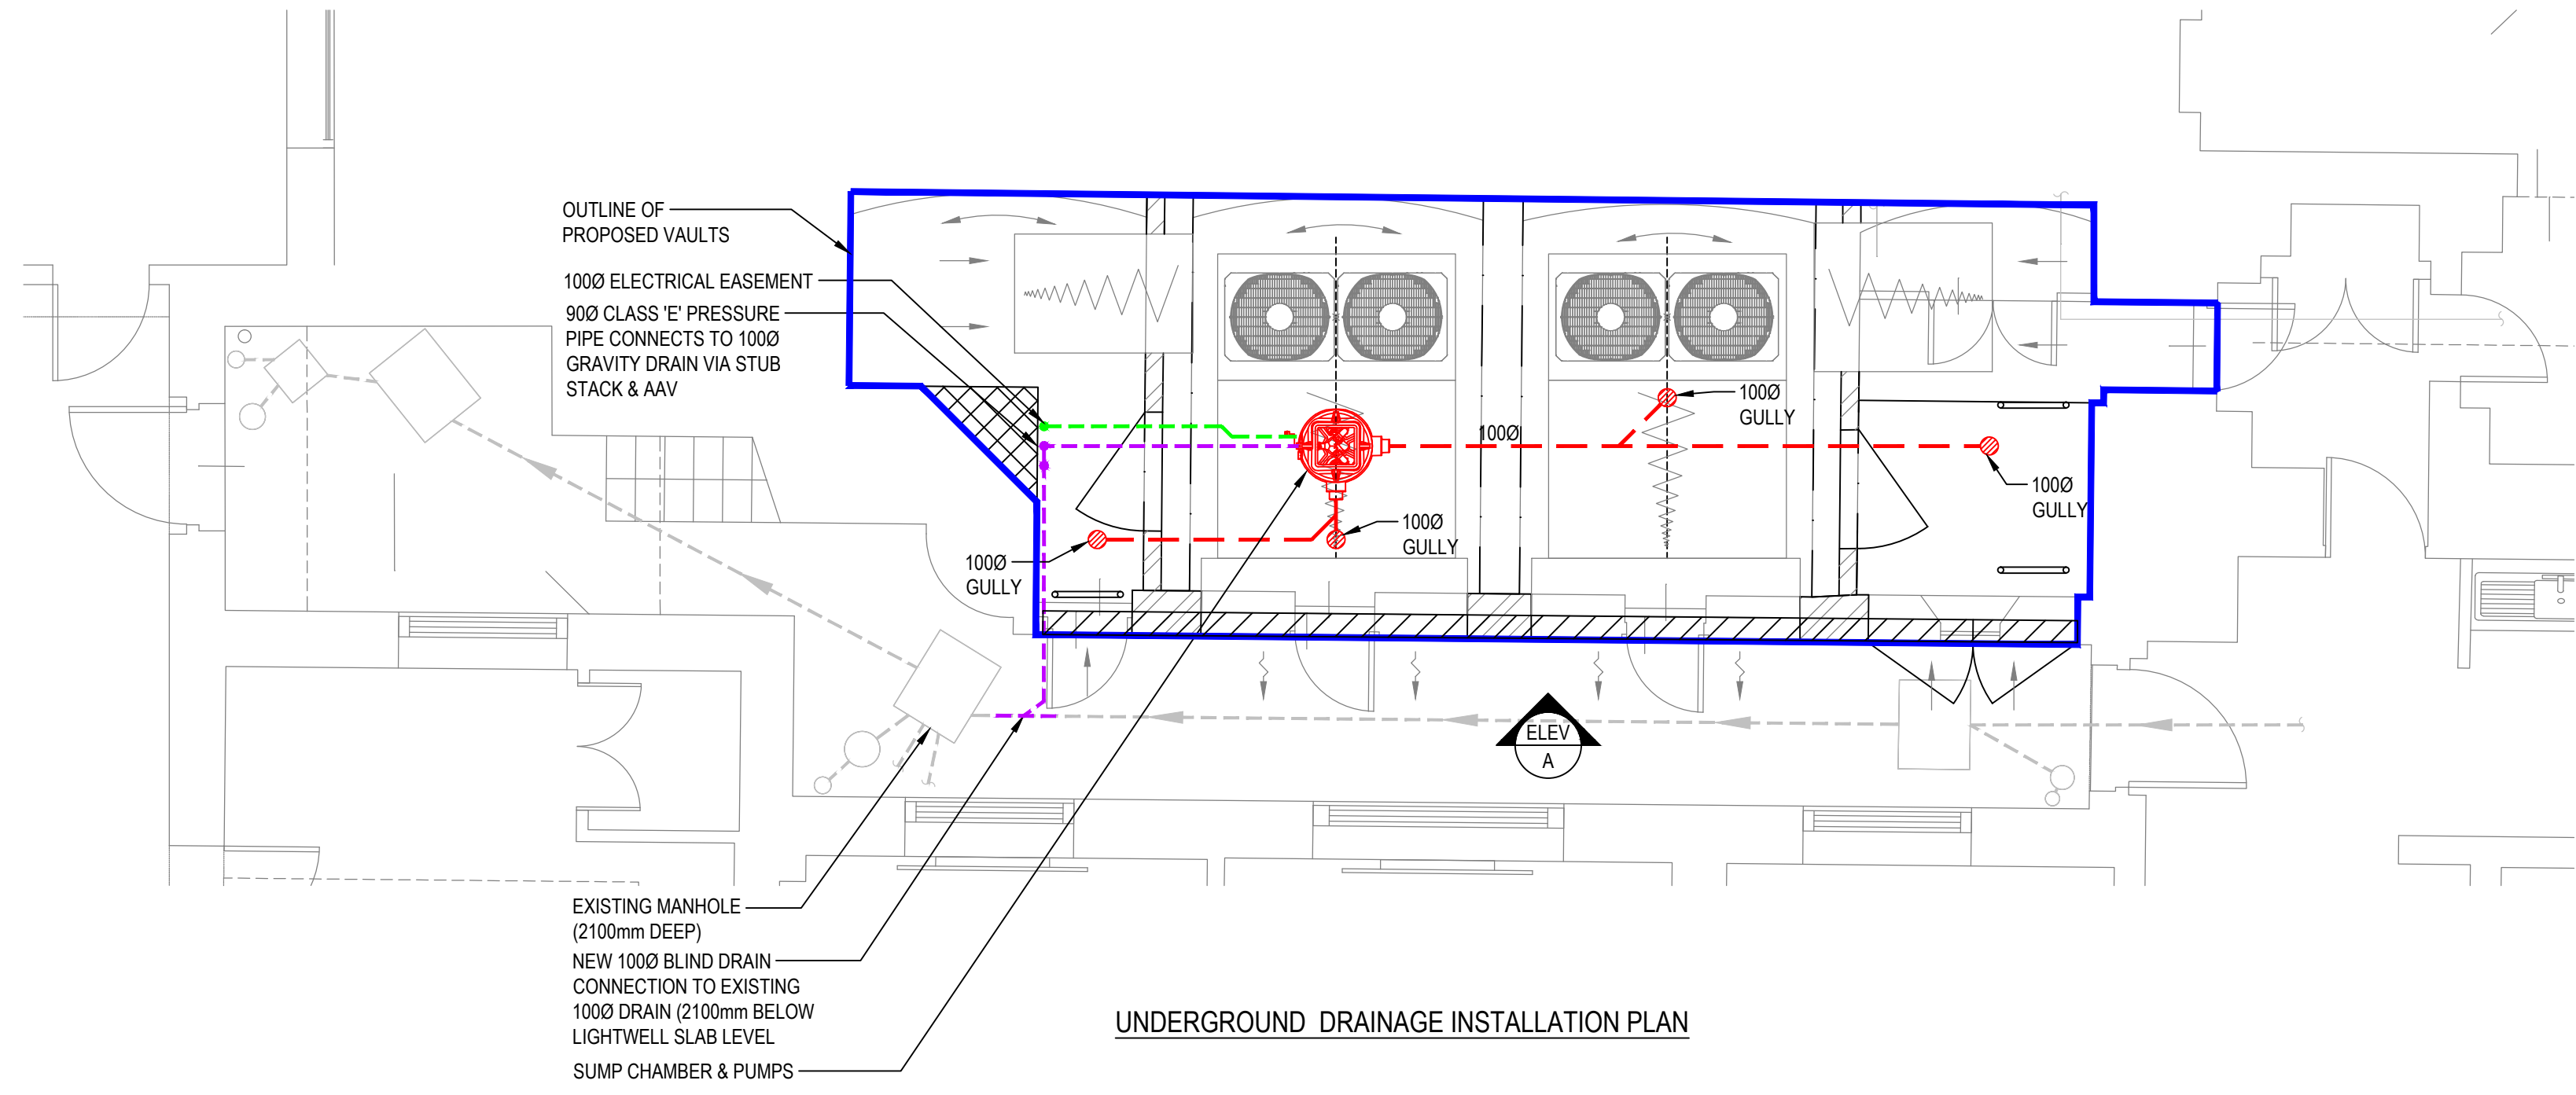

UNDERGROUND DRAINAGE INSTALLATION PLAN

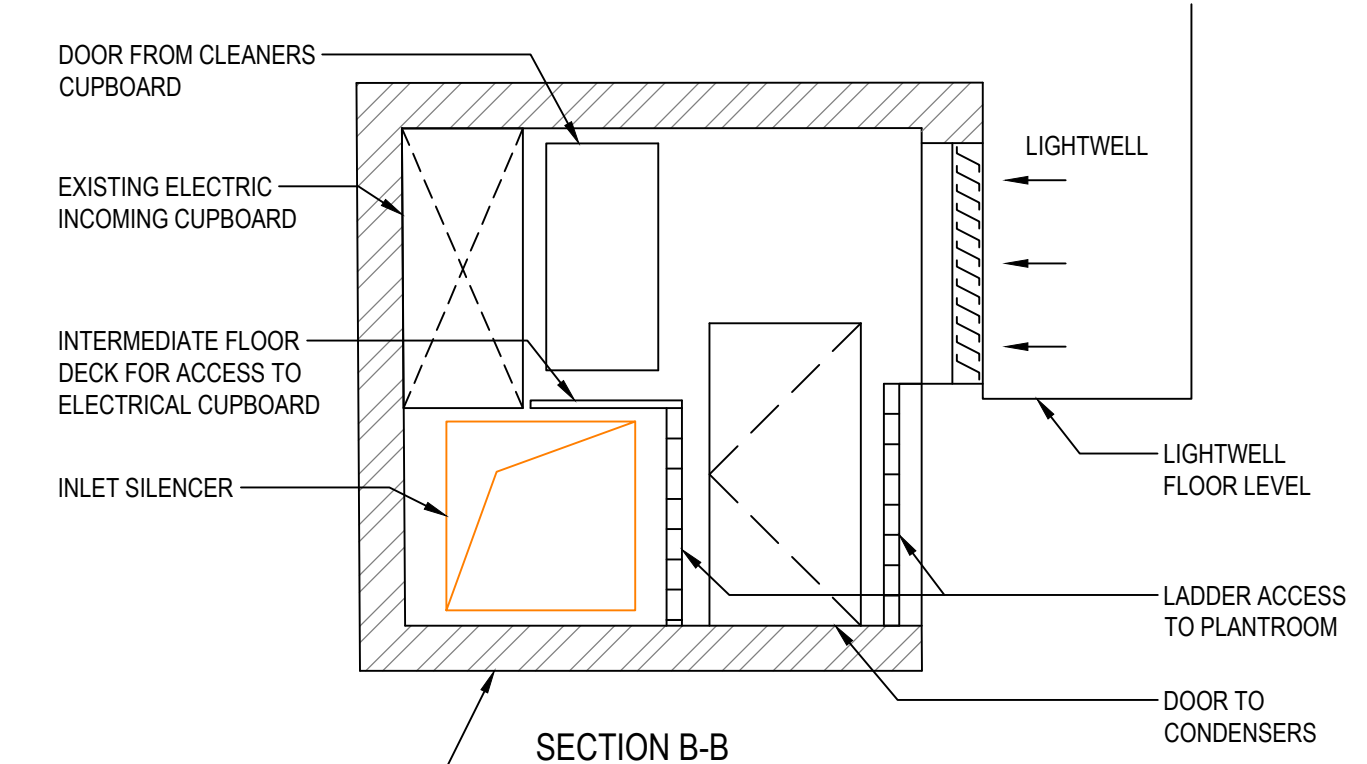

SECTION B-B

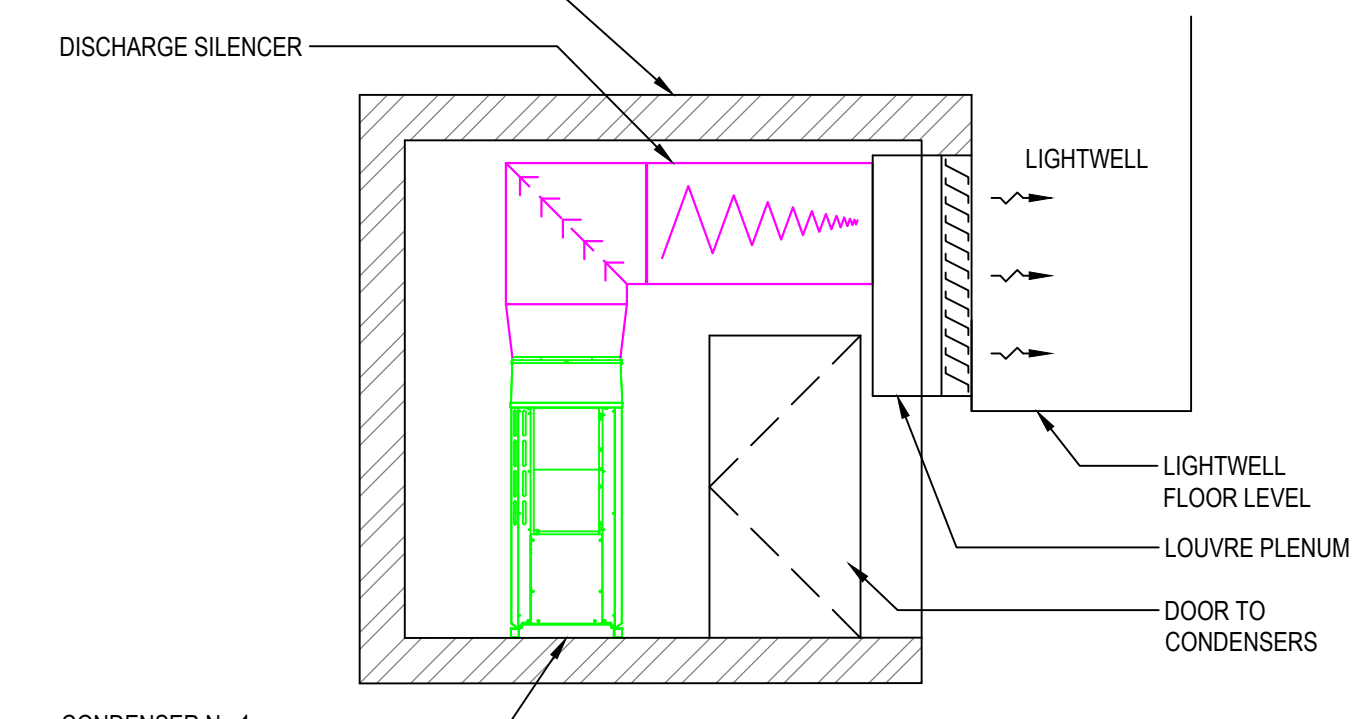

SECTION C-C

**DRAFT**

Rev	Description	Date
-	ISSUED FOR INFORMATION	

Rev	Description	Date
-	Revisions	

Status: **PLANNING**

Client: HOLKER LIBRARY GRAYS INN

Project: PROPOSED VAULTS SERVICES LAYOUTS

Title: PROPOSED VAULTS SERVICES LAYOUTS

Scale @ A1	Drawn (CAD)	Engineer	Date
1:50	W.M	PAC	DEC'2019

Project No.	Drawing No.	Revision
1426	MSK10-2	-

**Ralph T. King & Associates**  
Consulting Mechanical & Electrical Engineers

Old Marlowes House  
53 Marlowes  
Hemel Hempstead  
Hertfordshire  
HP1 1LE

Tel: +44 01442 838000  
Fax: +44 01442 838080  
Email: mail@rka.co.uk  
Web: www.rka.co.uk