


REVISIONS		
Rev.	Date	By




EXISTING SECTION A-A'

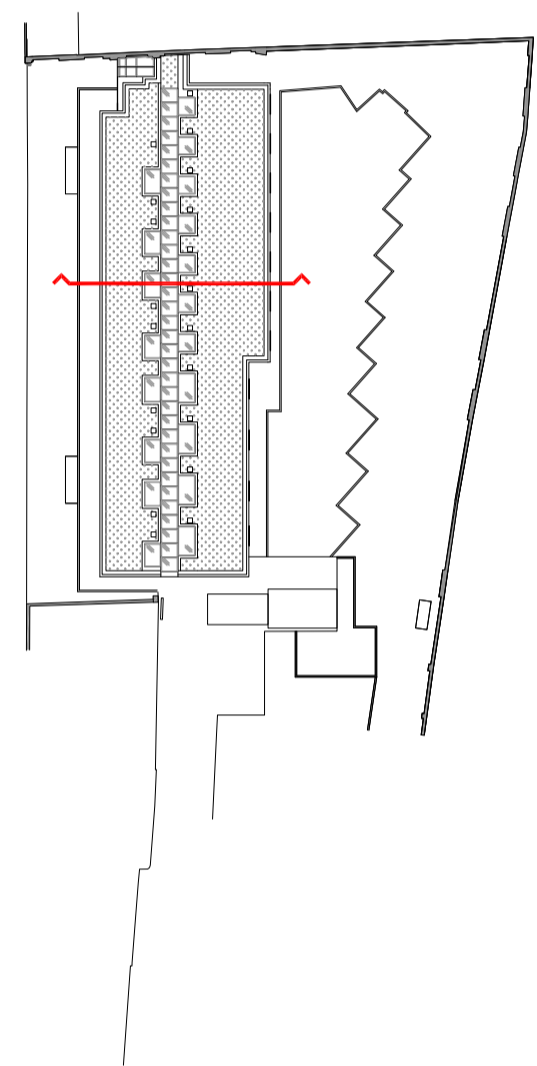

PLANNING APPLICATION

ALL DIMENSIONS TO BE CHECKED ON SITE
WORK TO FIGURED DIMENSIONS ONLY
REPORT DISCREPANCIES TO THE ARCHITECT
AT ONCE BEFORE PROCEEDING

Contemporary Design Solutions

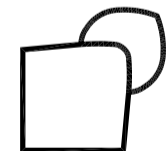

46 Great Marlborough Street
London
W1F 7JW
Telephone: 020 7494 9000 Fax: 020 7494 4944

Client

RISSETALL LTD

Project Title

The Stay Club Student Accommodation
2-12 Harwood Street and 34 Chalk Farm Road
Raised Rooflights Over Third Floor Corridor
London, NW1 8AJ

Drawing Title

EXISTING SECTION A-A'

Scale 1: 50@A1, 1:100@A3 Date December 2019

Drawn Checked Rev.

Drawing No. 191130-A(SO)300