


REVISIONS

Rev.	Date	By

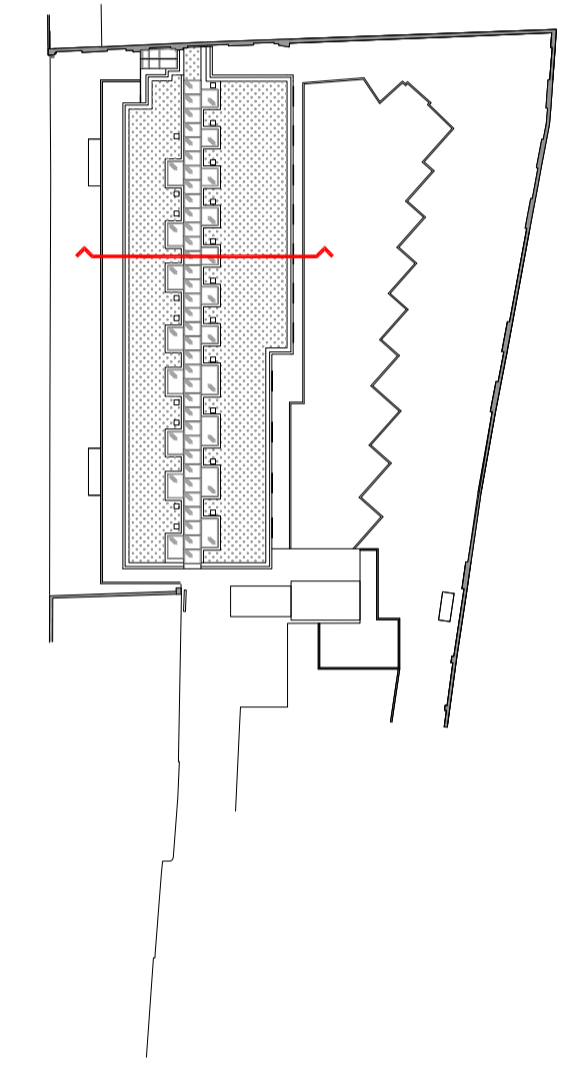

EXISTING SECTION B-B'

PLANNING APPLICATION

ALL DIMENSIONS TO BE CHECKED ON SITE
 WORK TO FIGURED DIMENSIONS ONLY
 REPORT DISCREPANCIES TO THE ARCHITECT
 AT ONCE BEFORE PROCEEDING

Contemporary Design Solutions

46 Great Marlborough Street
 London
 W1F 7JW
 Telephone: 020 7494 9000 Fax: 020 7494 4944

Client
RISSETALL LTD

Project Title
 The Stay Club Student Accommodation
 2-12 Harwood Street and 34 Chalk Farm Road
 Raised Rooflights Over Third Floor Corridor
 London, NW1 8AJ

Drawing Title
EXISTING SECTION B-B'

Scale: 1: 50@A1, 1:100@A3 Date: December 2019
 Drawn: _____ Checked: _____
 Drawing No. _____ Rev. _____
191130-A(SO)301

