


## EXISTING HARMOOD ST ELEVATION

كتيت

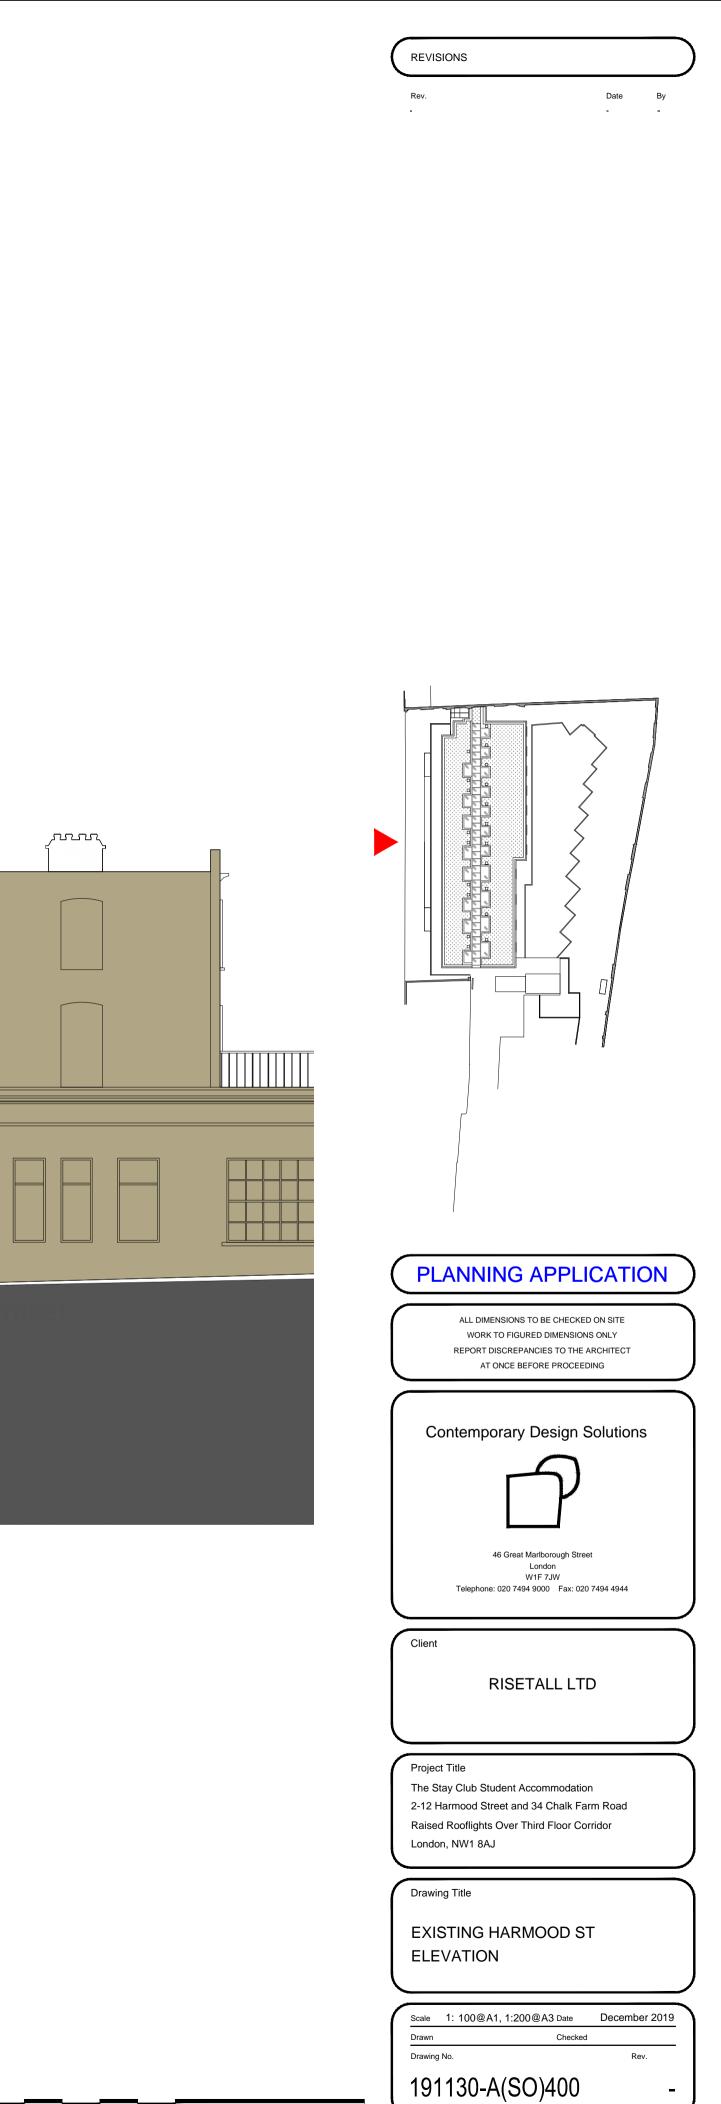

0 1 2 3 4 5

10m

PLOT DATE - 12/18/2019 1:23 PM