


Carolyn Squire Architect take no responsibility for any dimensions obtained by scaling from this drawing. If no dimension is shown the recipient must ascertain the dimension specifically from the Architect or by site measurement. Supplying this drawing in digital form is not a guarantee and it is advised that any printed copy of this drawing should be checked against the original. All data must be checked against the original copy. Dimensions must be checked on site. Any discrepancies must be reported to the Architect immediately. This drawing is copyright of Carolyn Squire Architect.

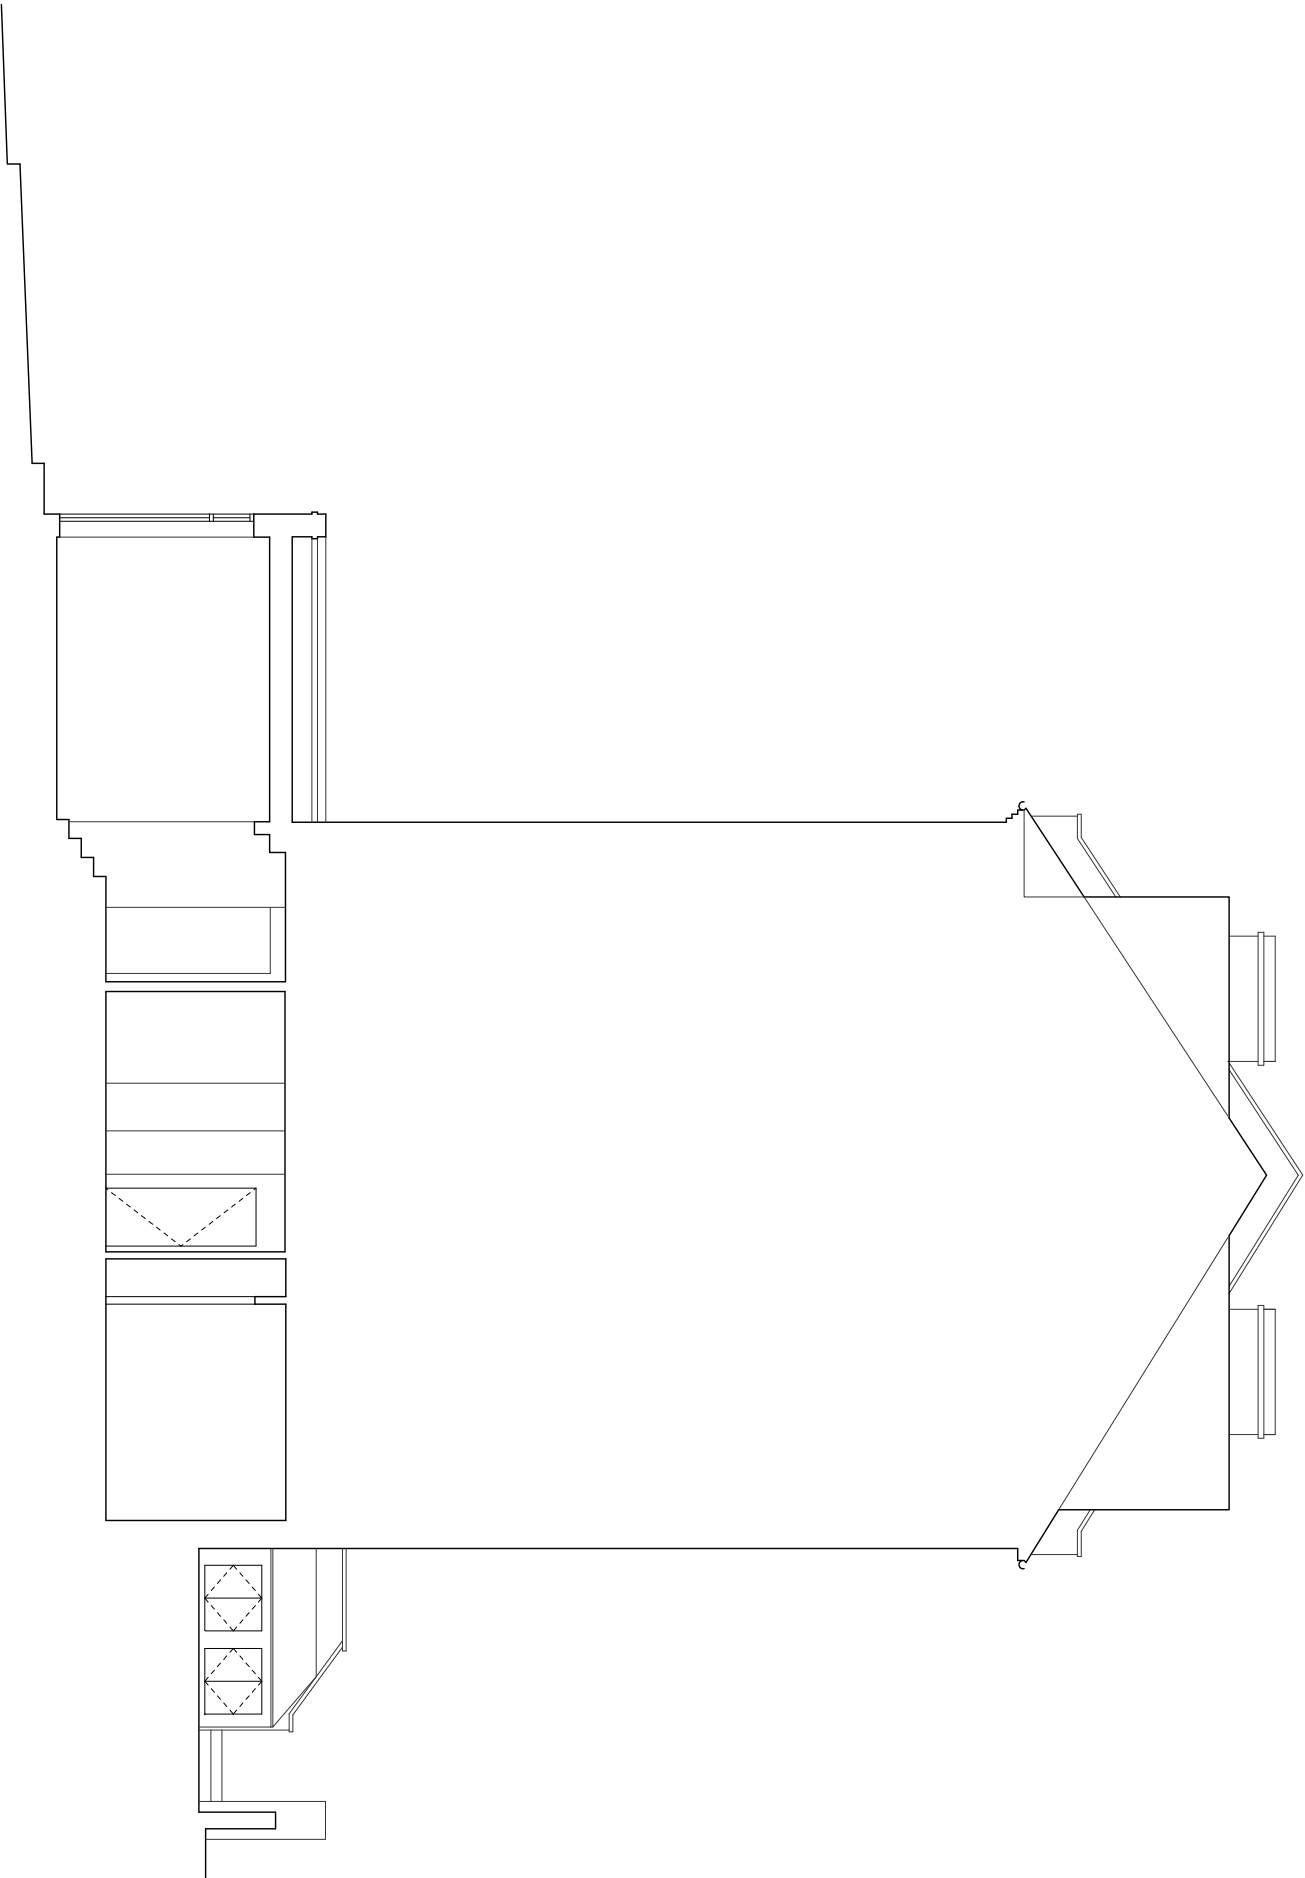

EXISTING SECTION AA
scale 1:100



Job title	
19A NASSINGTON ROAD LONDON NW3 2TX	
Drawing title	
EXISTING SECTION	
CAROLYN SQUIRE D I P A R C H R I B A 122 Church Walk, London N16 8QW Tel: 020 7254 0624 Fax: 020 75039769 Email : mail@carolynsquire.co.uk	
Drawing No.	Revision
1937/03	
Date	Scale
/12/19	1:100 @ A3