


Existing window openings where internal secondary glazing = will be installed. The scope of secondary glazing work is limited to these openings only.

Revision:	Date:	Amendment:
1.0	19-09-2018	Issued for listed building consent application

Do not reproduce this drawing without written permission

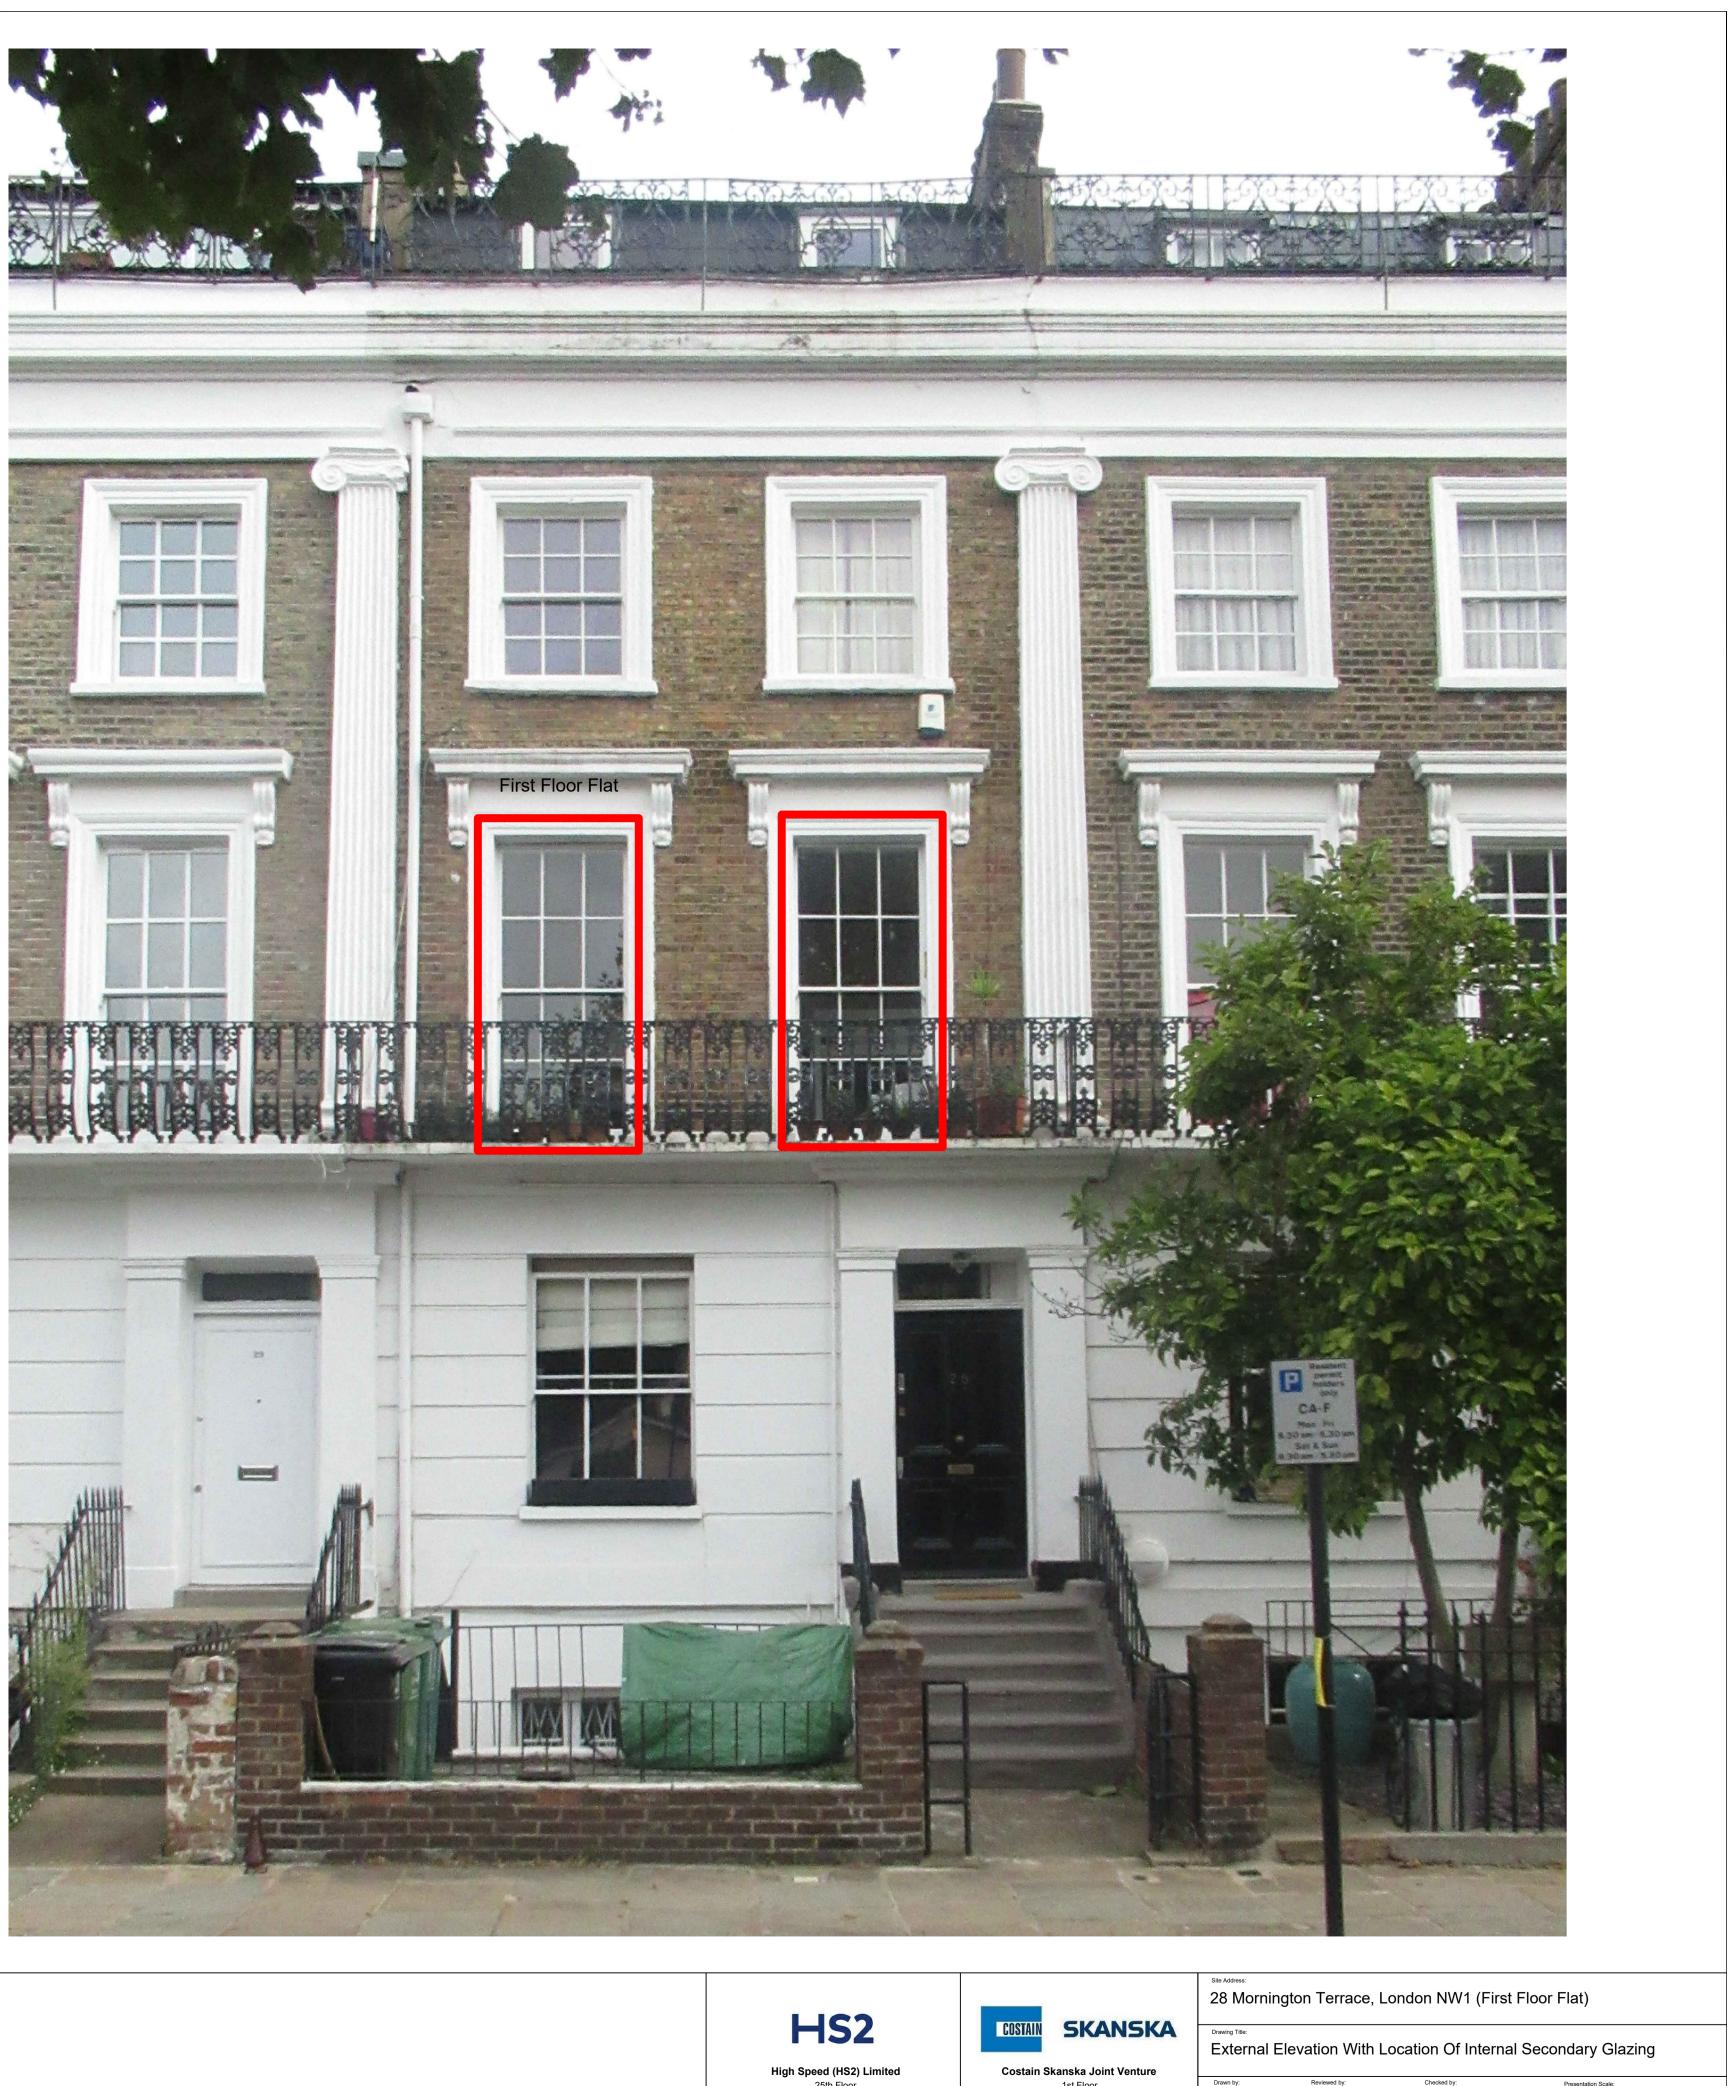



1st Floor The Podium 1 Eversholt Street London NW1 2DN

Presentation Scale: NTS @ A3 Drawn by: PB Checked by AP

Date: 13-09-2018 WPI P066 NI - 28 MT-EX-EL-02