



DBX01 WORKSHOP
ALUMINIUM FRAMED, GLAZED DOOR WITH FIXED FANLIGHT
 INWARD OPENING
 SCHUCHO UNIT AWS 75.SI / ADS 75.SI
 TRIPLE GLAZING: NOISE / AR,
 U VALUE TO BE CONFIRMED
 WITHOUT VENTILATOR
 WITH FLUSH THRESHOLD PLATE AND AUTOMATIC DOOR SEAL
 LATCH WITH LEVER HANDLE
 NIGHT POINT LOCKING WITH SECURITY ESCUTCHEON
 TO EXTERNAL CYLINDER AND INTERNAL THUMB TURN
 POWDER COATED FINISH, RAL COLOUR TO BE CONFIRMED

PLEASE USE SCALE BAR TO TAKE MEASUREMENTS WHEN READING FROM PDFS







Lisa Shell
architects
E52E Newbury Way Ltd, 84 Harland Road, N1 5QT
T. 020 7275 7775 E. info@lissashellarchitects.co.uk
www.lisashellarchitects.co.uk

**25 CAROL STREET
LONDON NW1**

**EXTERNAL DOOR
BASEMENT
WORKSHOP DBX01
CRL/C O/C/001**
1 : 10 @ A2
*DO NOT SCALE FROM THIS DRAWING
REFER ALL DISCREPANCIES TO ARCHITECT*

REVISIONS / ISSUE

16/12/19
**ISSUE TO PLANNING
FOR DISCHARGE OF CONDITIONS**

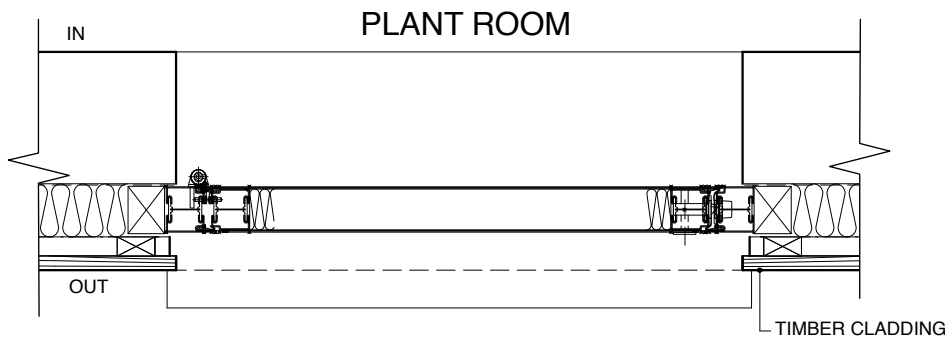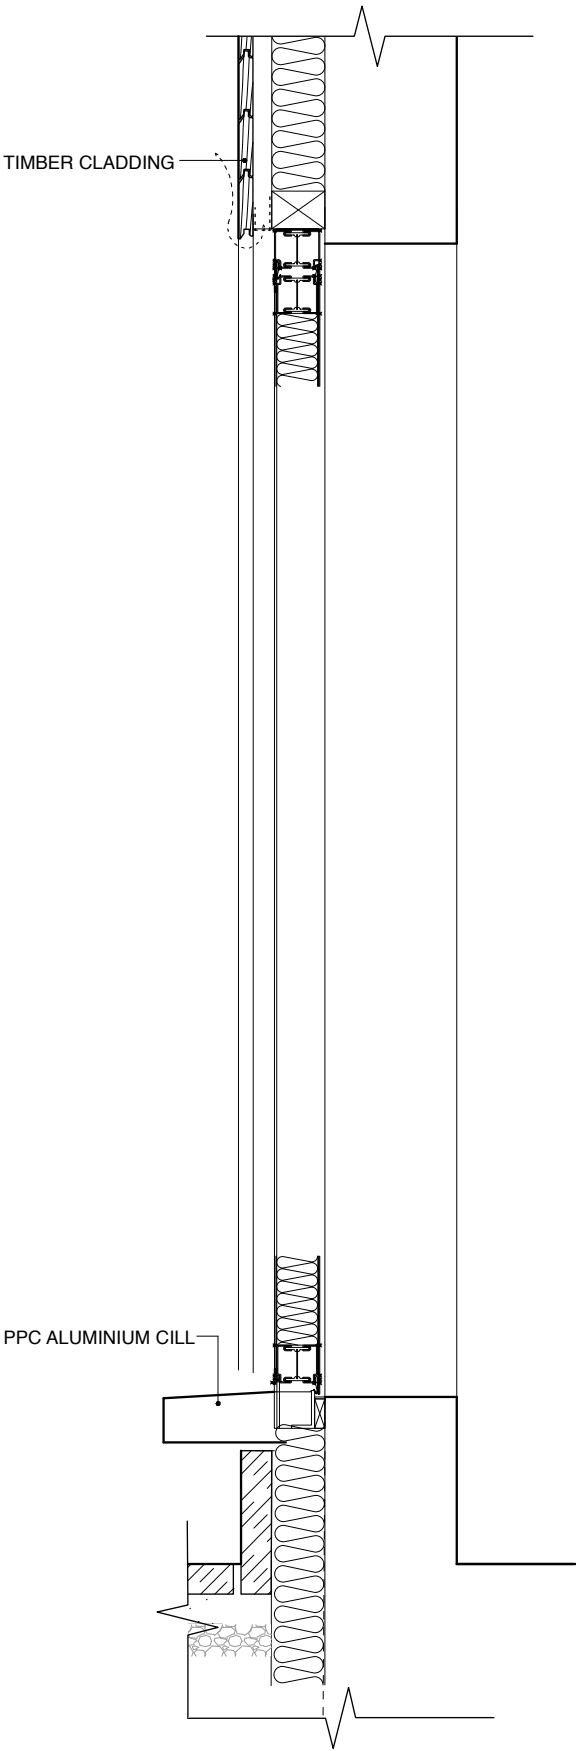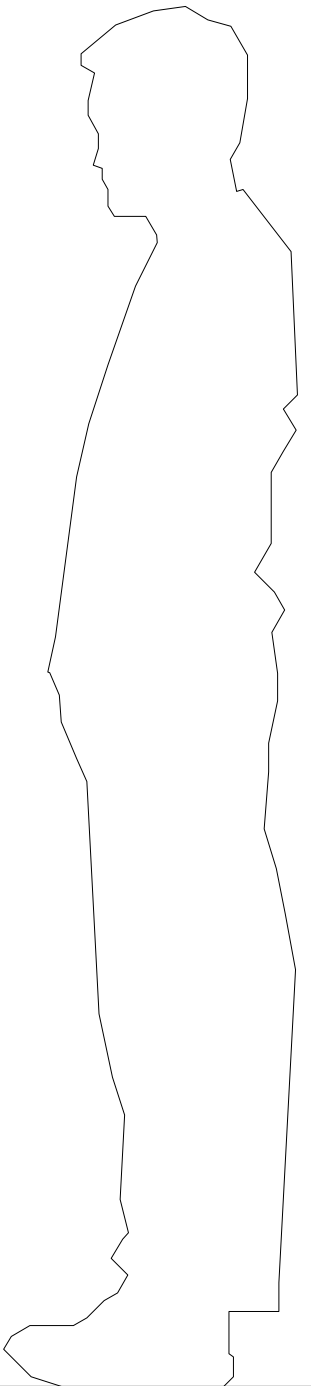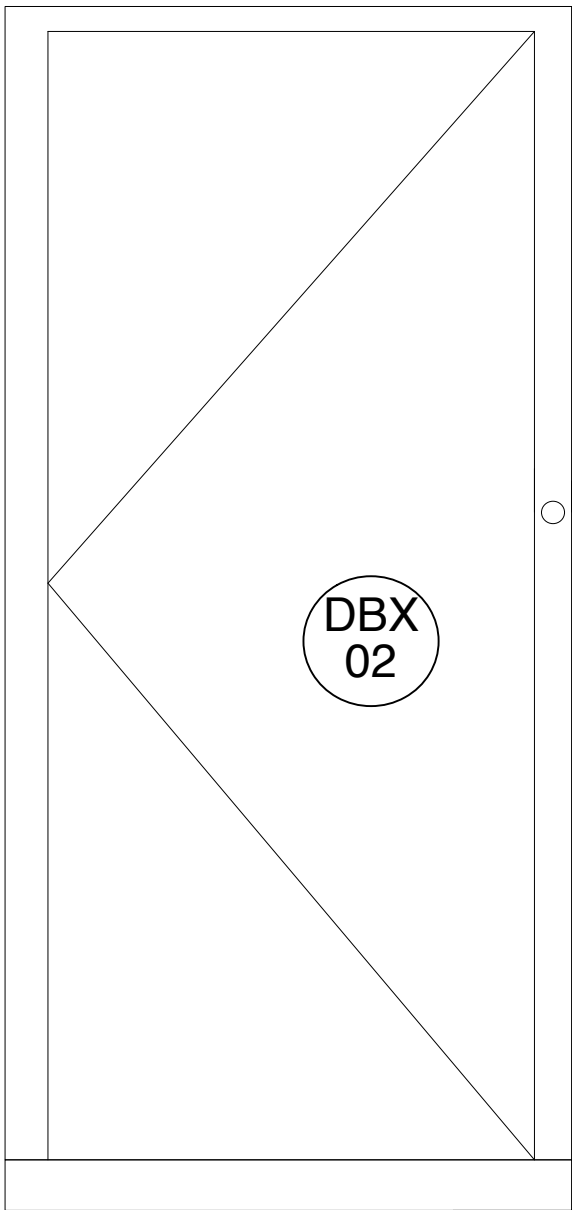

DBX02 PLANT ROOM
STEEL FRAMED, SOLID PANEL DOOR
INWARD OPENING
SCHUCO JANISOL HI WITH SOLID PANEL INFILL
U VALUE TO BE CONFIRMED
WITHOUT VENTILATOR
WITH AUTOMATIC DOOR SEAL
MULTIPOINT LOCKING WITH SECURITY ESCUTCHEON
TO EXTERNAL CYLINDER AND INTERNAL THUMB TURN
PPC ALUMINIUM CILL
POWDER COATED FINISH, RAL COLOUR TO BE CONFIRMED



Lisa Shell
architects

E322 Norwiche Way, 104 Harlow Road, N1 5QT

T. 020 7275 7775 E. info@lisashellarchitects.co.uk

www.lisashellarchitects.co.uk

London, Lisashell Architects, Registered in England No. 00000000

Registration No. 00000000


25 CAROL STREET
LONDON NW1

EXTERNAL DOOR
BASEMENT
PLANT ROOM DBX02
CRL/CO/C/002


1 : 1 0 @ A2
DO NOT SCALE FROM THIS DRAWING
REFER ALL DISCREPANCIES TO ARCHITECT

REVISIONS/ ISSUE


16/12/19
ISSUE TO PLANNING
FOR DISCHARGE OF CONDITIONS

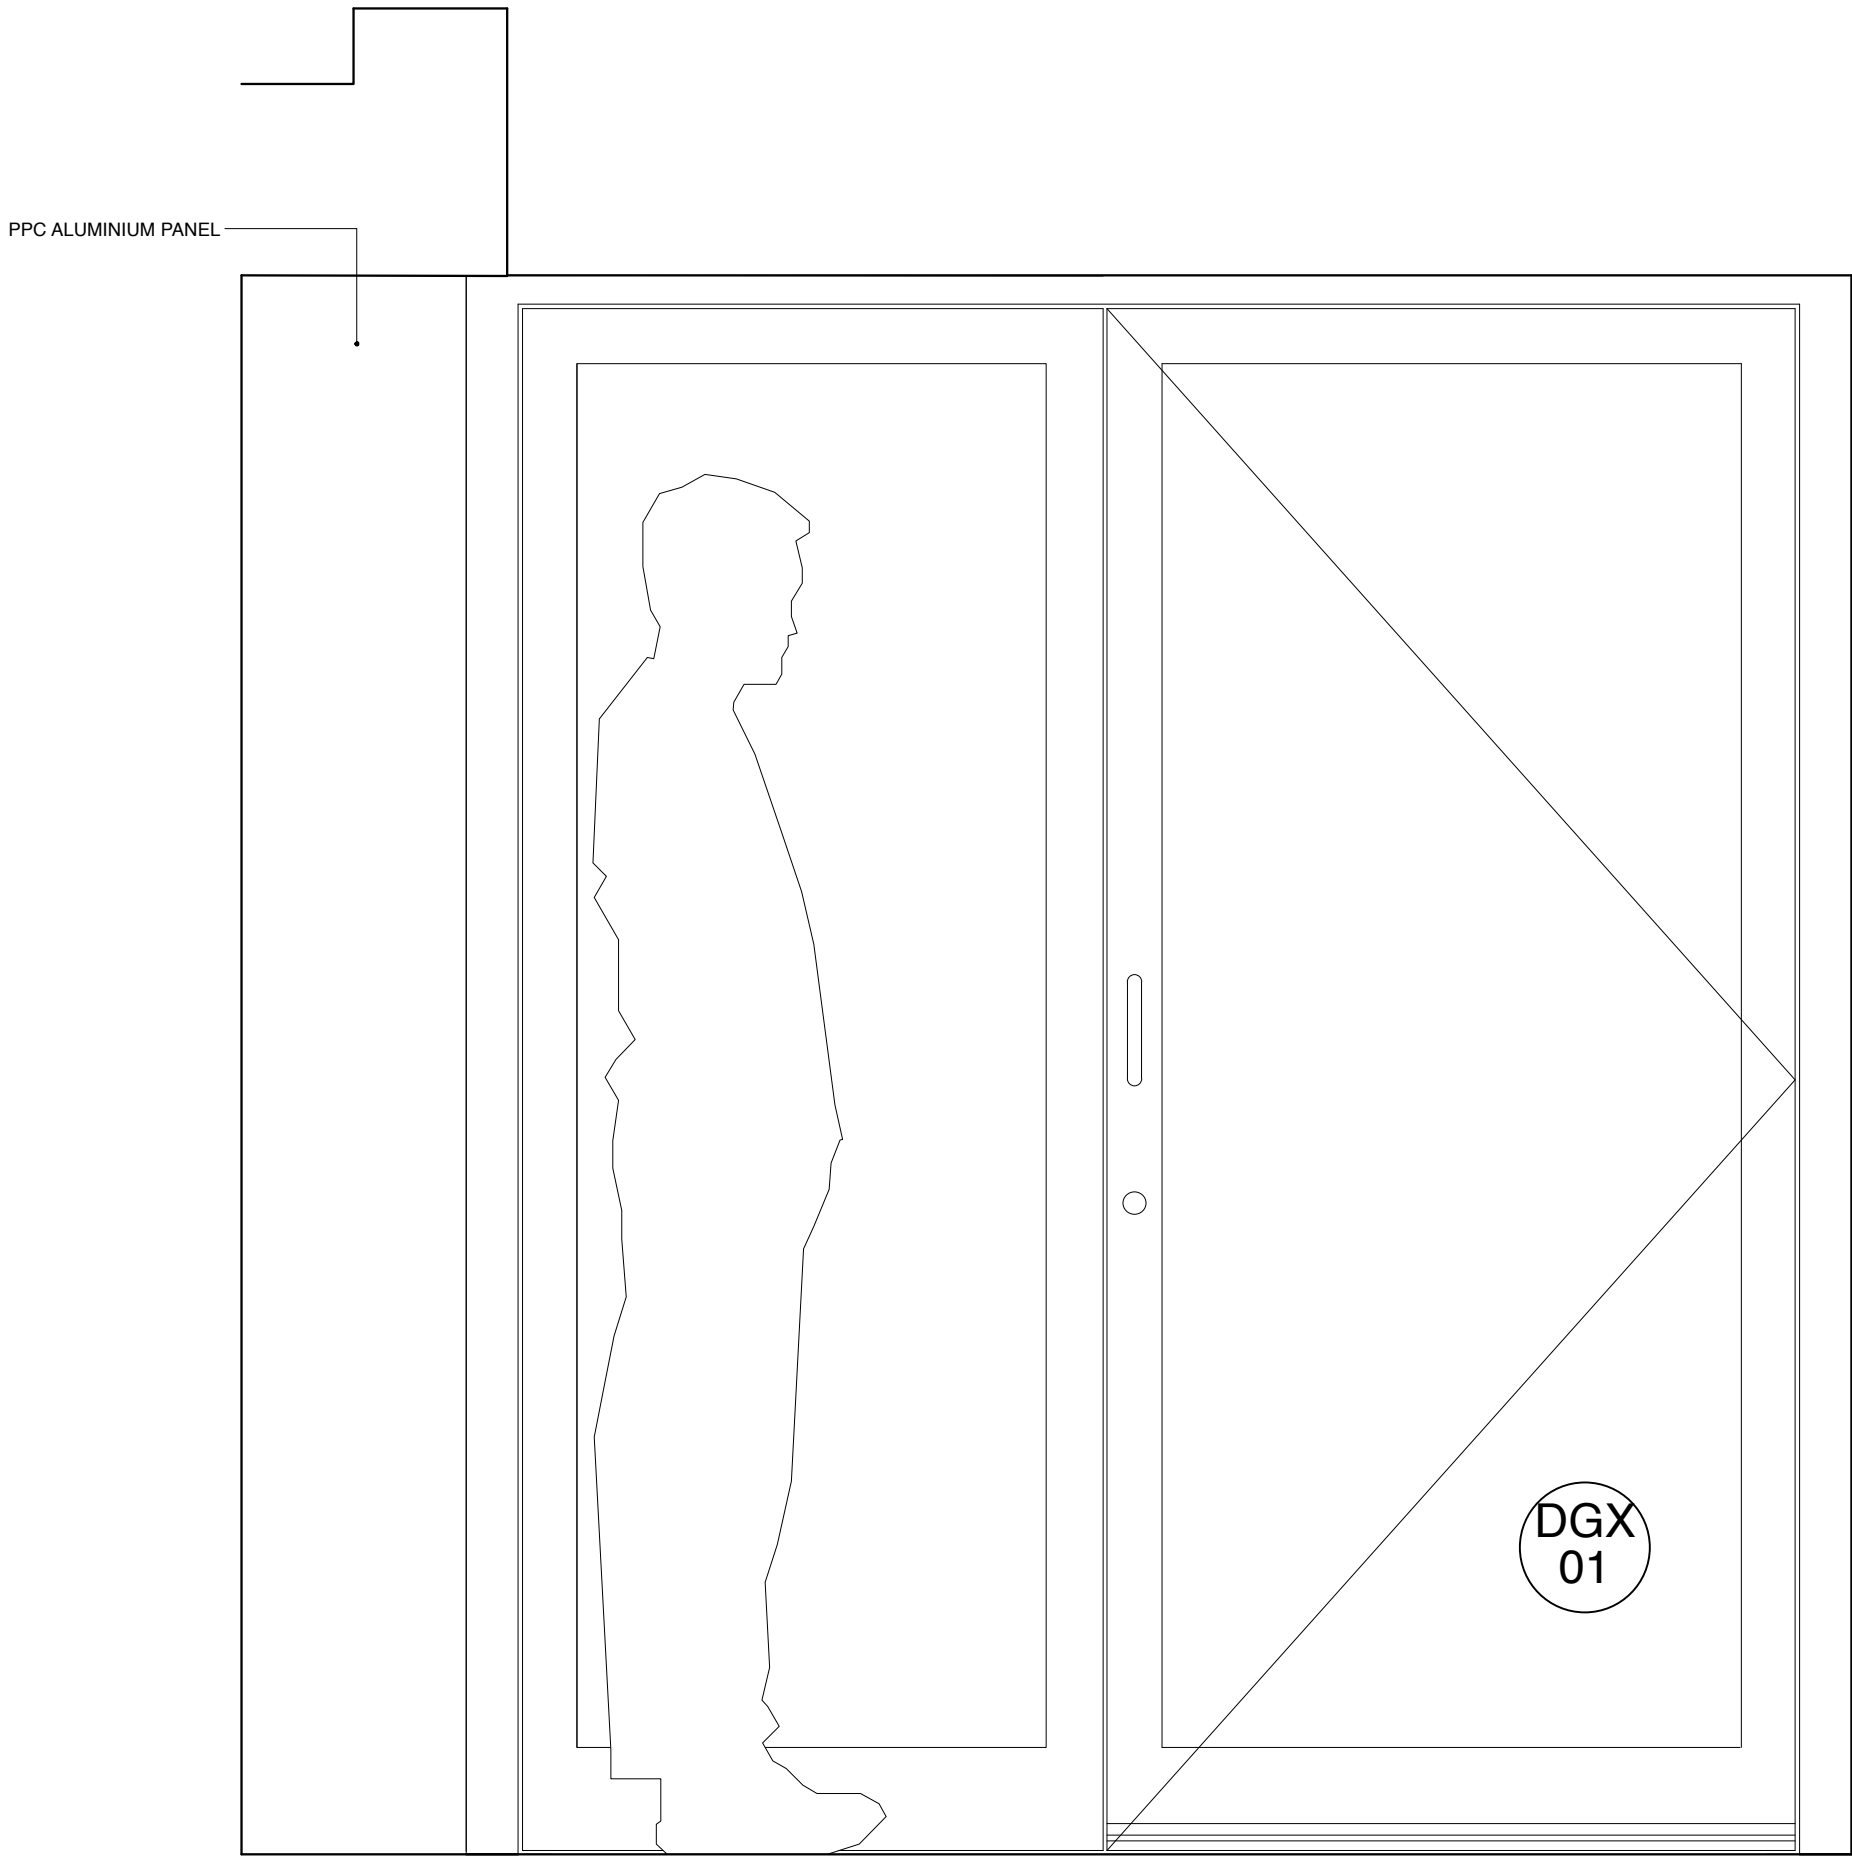

EXTERNAL ELEVATION

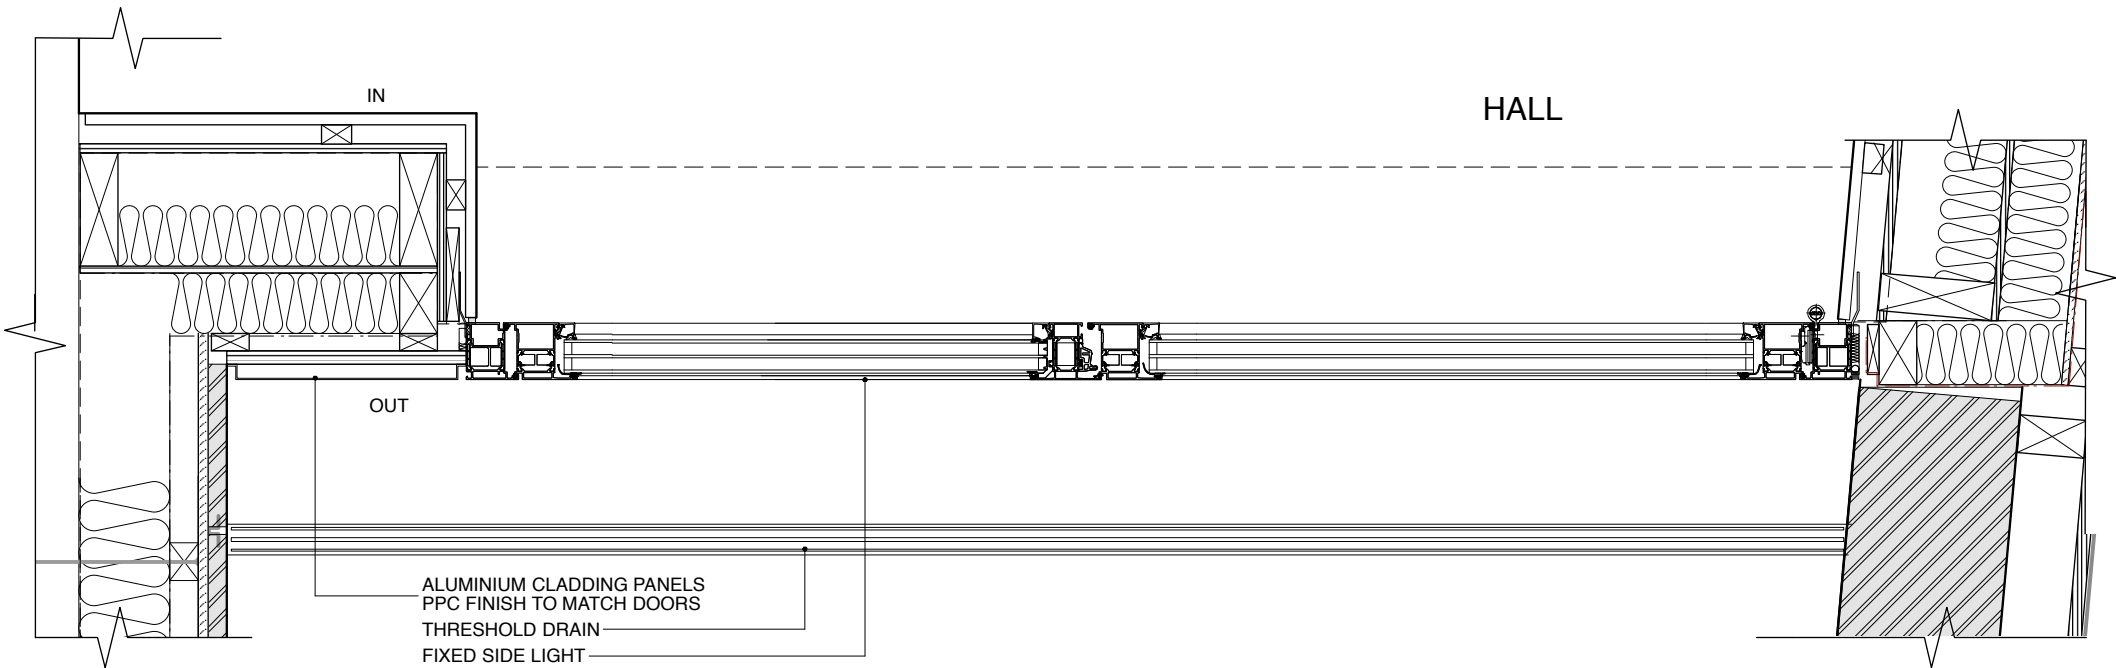

PLAN

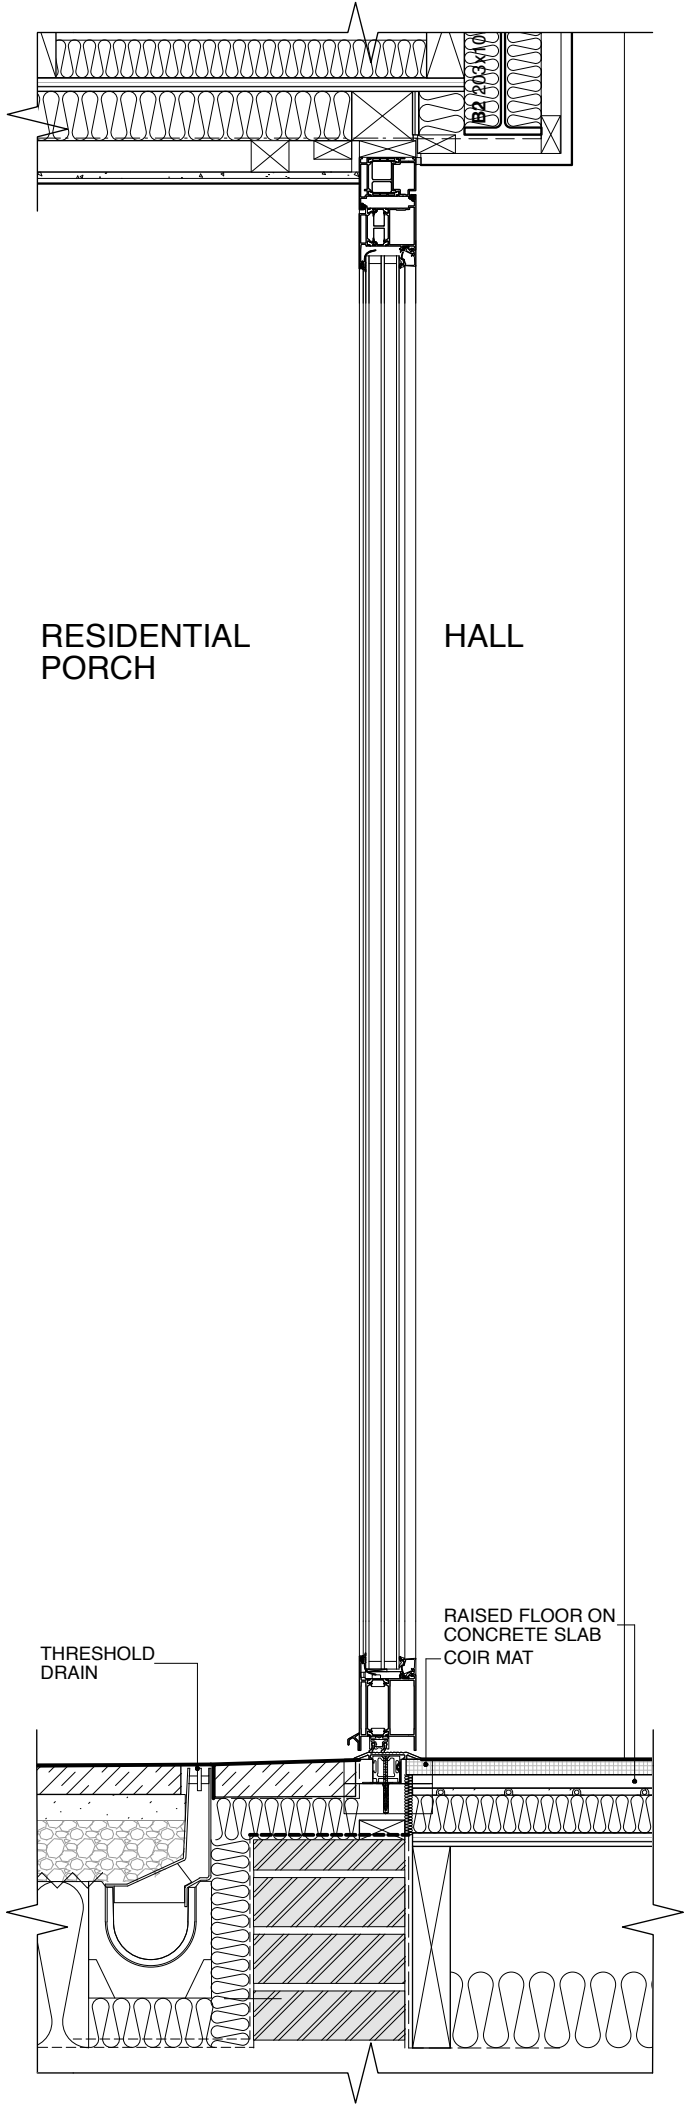

SECTION

DGX01 RESIDENTIAL ENTRANCE
ALUMINIUM FRAMED, GLAZED DOOR WITH FIXED SIDE LIGHT
INWARD OPENING
SCHUCO UNIT AWS 75.SI / ADS 75.SI
TRIPLE GLAZING: NON-SOLAR; U VALUE TO BE CONFIRMED
WITH VARIOAIR WINDOW VENTILATOR TO ACHIEVE 12000MM2
WITH FLUSH THRESHOLD PLATE AND AUTOMATIC DOOR SEAL
MULTIPOINT LOCKING WITH SECURITY ESCUTCHEON TO EXTERNAL
CYLINDER AND INTERNAL THUMB TURN
NIGHTLATCH WITHIN INTERNAL THUMBTURN AND EXTERNAL PULL
INTEGRATED OVERHEAD CLOSER
POWDER COATED FINISH, RAL COLOUR TO BE CONFIRMED



Lisa Shell
architects

E32 Haverley Wharf, 84 Haverley Road, N1 5QT
T. 020 7275 7775 E. info@lisashellarchitects.co.uk
www.lisashellarchitects.co.uk
London, Lisas Shell, N15, Registered in England No. 00000000
RESIDENTIAL PORCH, 25 CAROL STREET, LONDON NW1


**25 CAROL STREET
LONDON NW1**

**EXTERNAL DOOR
GROUND FLOOR
RESIDENTIAL
ENTRANCE DGX01
CRL/CO/C/011**


1 : 10 @ A2
DO NOT SCALE FROM THIS DRAWING
REFER ALL DISCREPANCIES TO ARCHITECT

REVISIONS/ ISSUE

16/12/19
ISSUE TO PLANNING
FOR DISCHARGE OF CONDITIONS

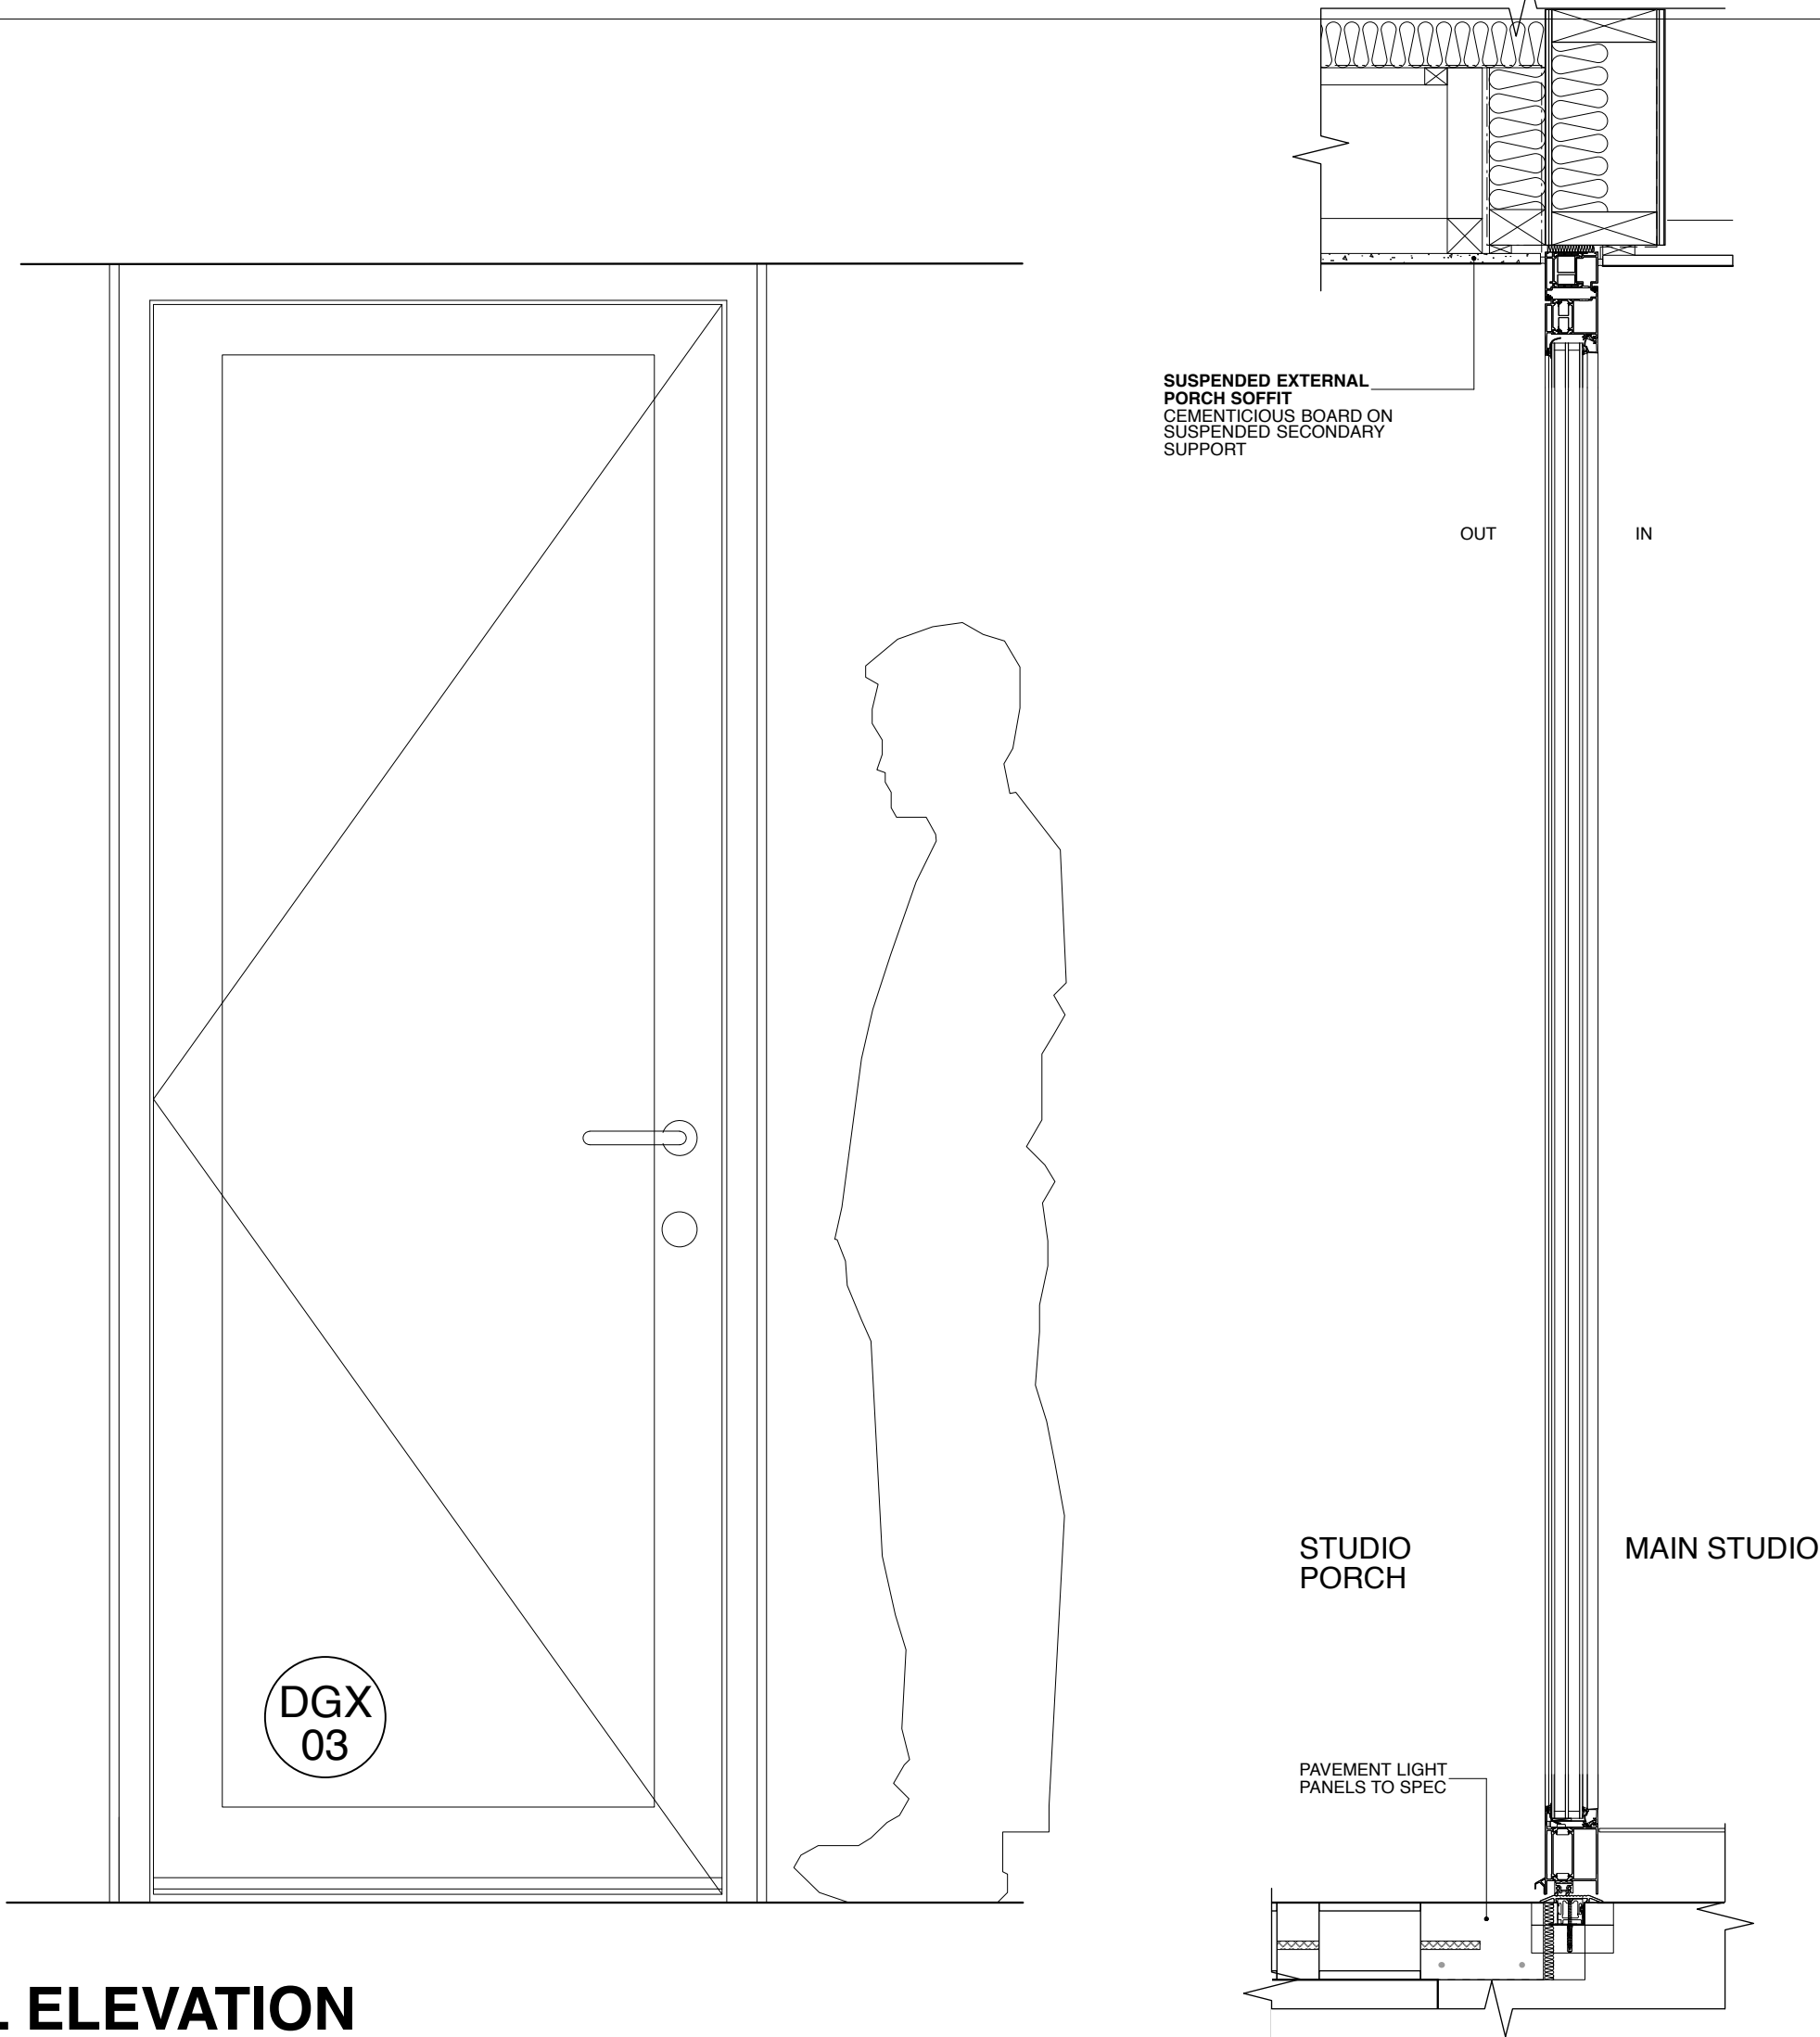


EXTERNAL ELEVATION

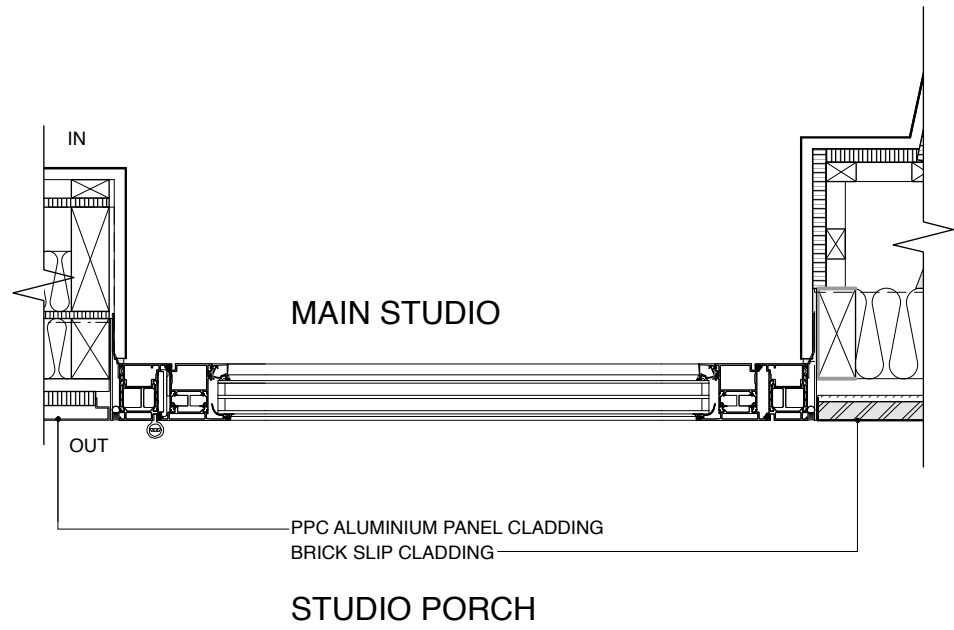

PLAN

DGX03 MAIN STUDIO
ALUMINIUM FRAMED, GLAZED DOOR
OUTWARD OPENING
SCHUCO UNIT AWS 75.SI / ADS 75.SI
TRIPLE GLAZING; SOLAR; U VALUE TO BE CONFIRMED
WITH VARIOAIR WINDOW VENTILATOR TO ACHIEVE 600MM2
WITH FLUSH THRESHOLD PLATE AND AUTOMATIC DOOR SEAL
MULTIPOINT LOCKING WITH SECURITY ESCUTCHEON TO
EXTERNAL CYLINDER AND INTERNAL THUMB TURN
LEVER HANDLE WITH LATCH
POWDER COATED FINISH, RAL COLOUR TO BE CONFIRMED

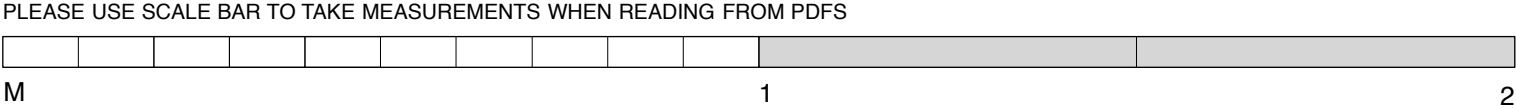

Lisa Shell
architects


832 Hoxsey Wharf, 84 Hoxsey Road, N1 5QT
T: 020 7275 7775 E: info@lisashellarchitects.co.uk
www.lisashellarchitects.co.uk
Chartered Architect RIBA Registered in England No. 00000000
Registration No. 00000000

25 CAROL STREET
LONDON NW1


EXTERNAL DOOR
GROUND FLOOR
MAIN STUDIO DGX03
CRL/CO/C/012
1 : 1 0 @ A2
DO NOT SCALE FROM THIS DRAWING
REFER ALL DISCREPANCIES TO ARCHITECT

REVISIONS/ ISSUE


16/12/19
ISSUE TO **PLANNING**
FOR **DISCHARGE OF CONDITIONS**

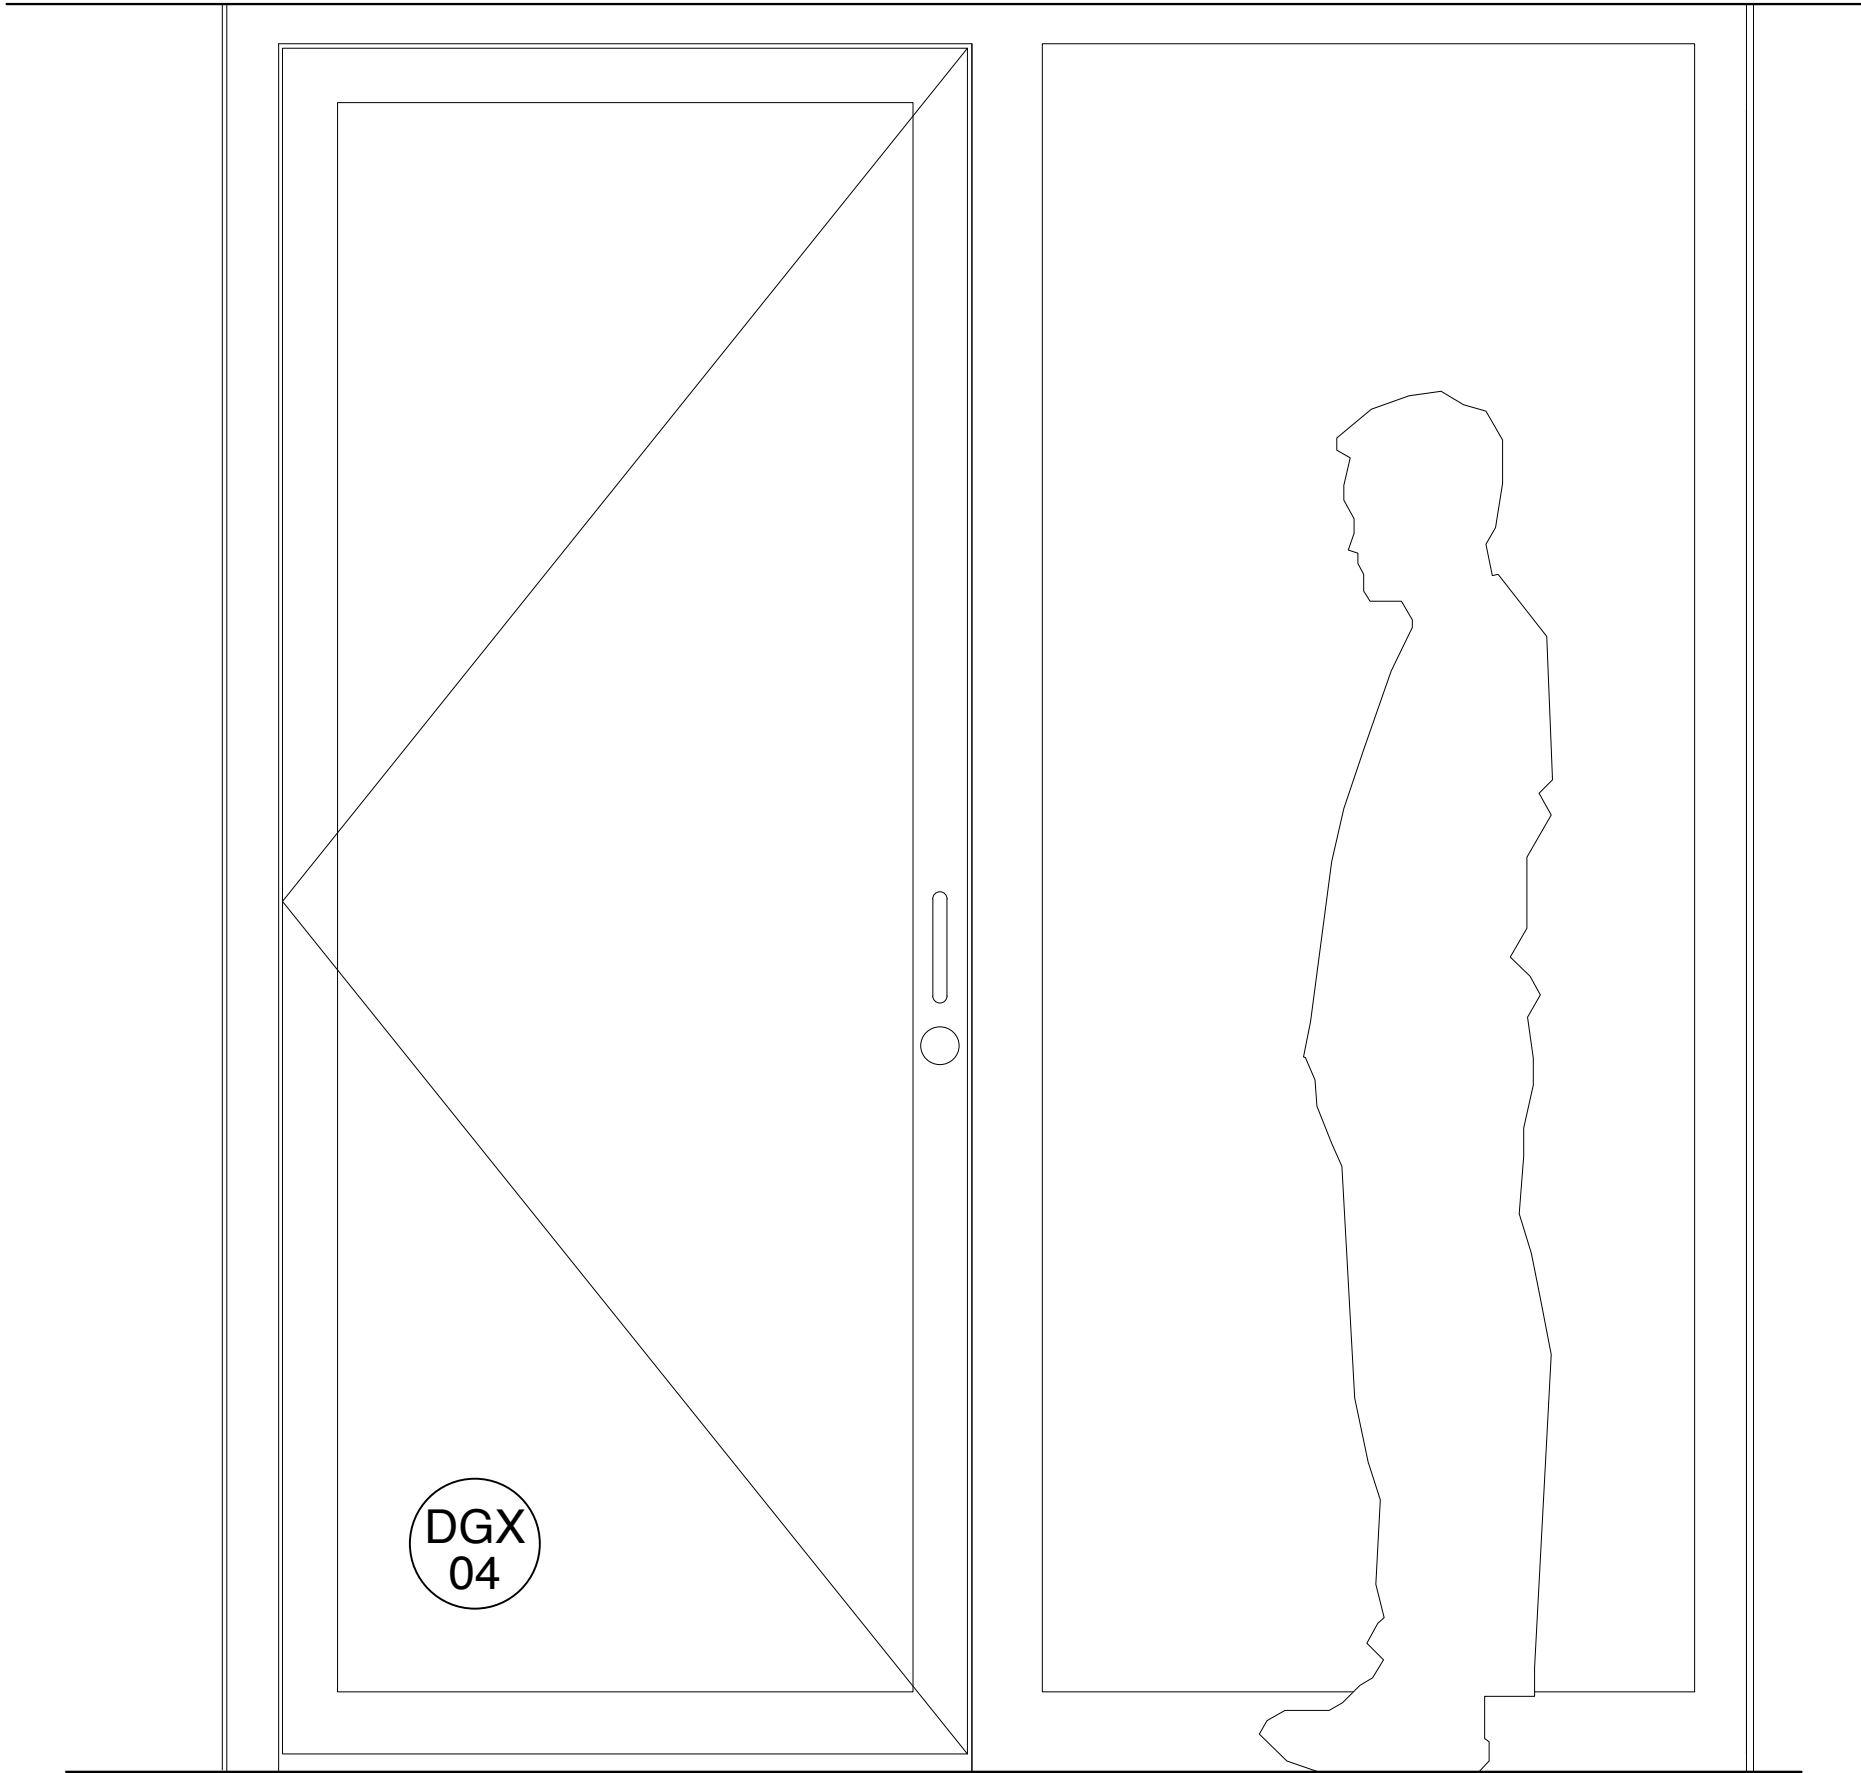

EXTERNAL ELEVATION

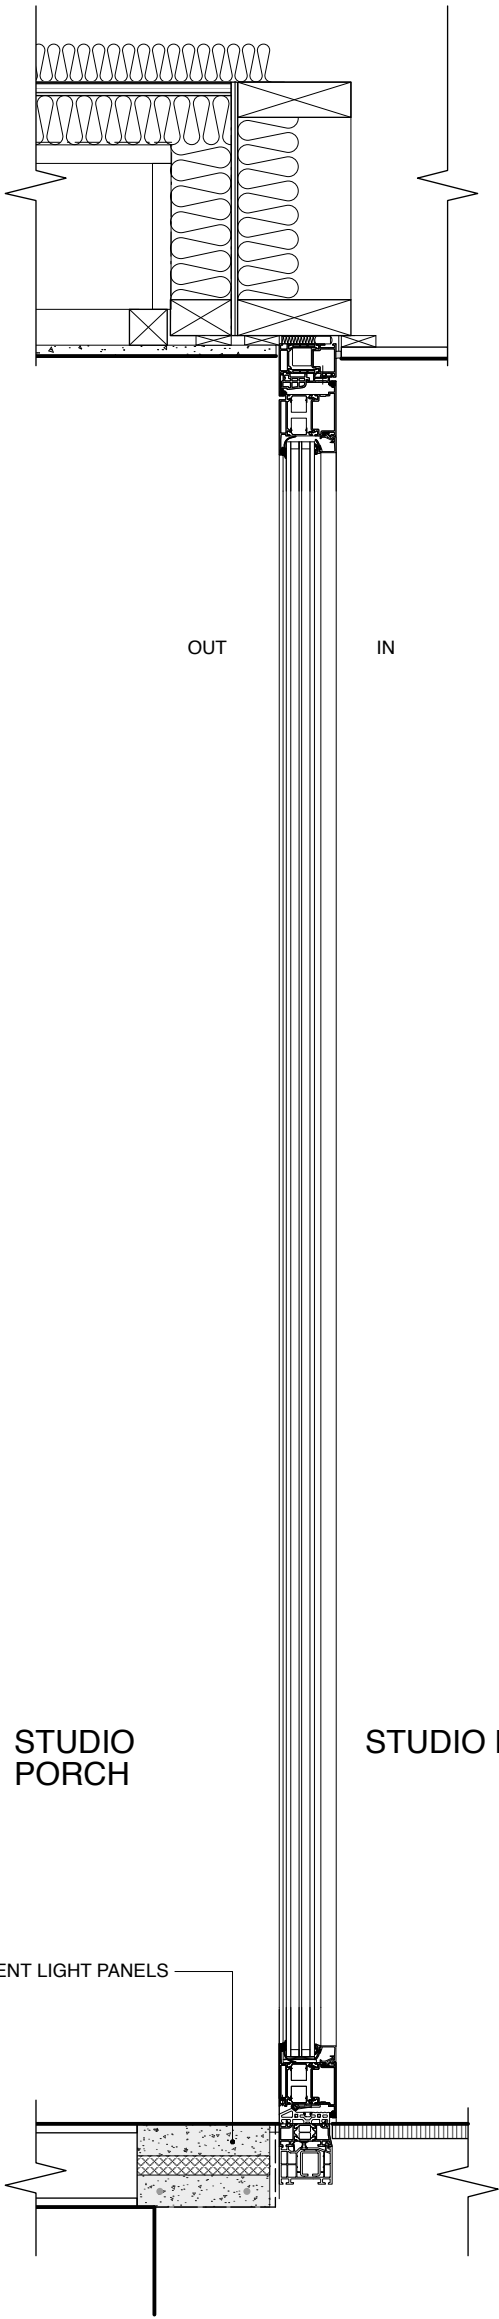

SECTION

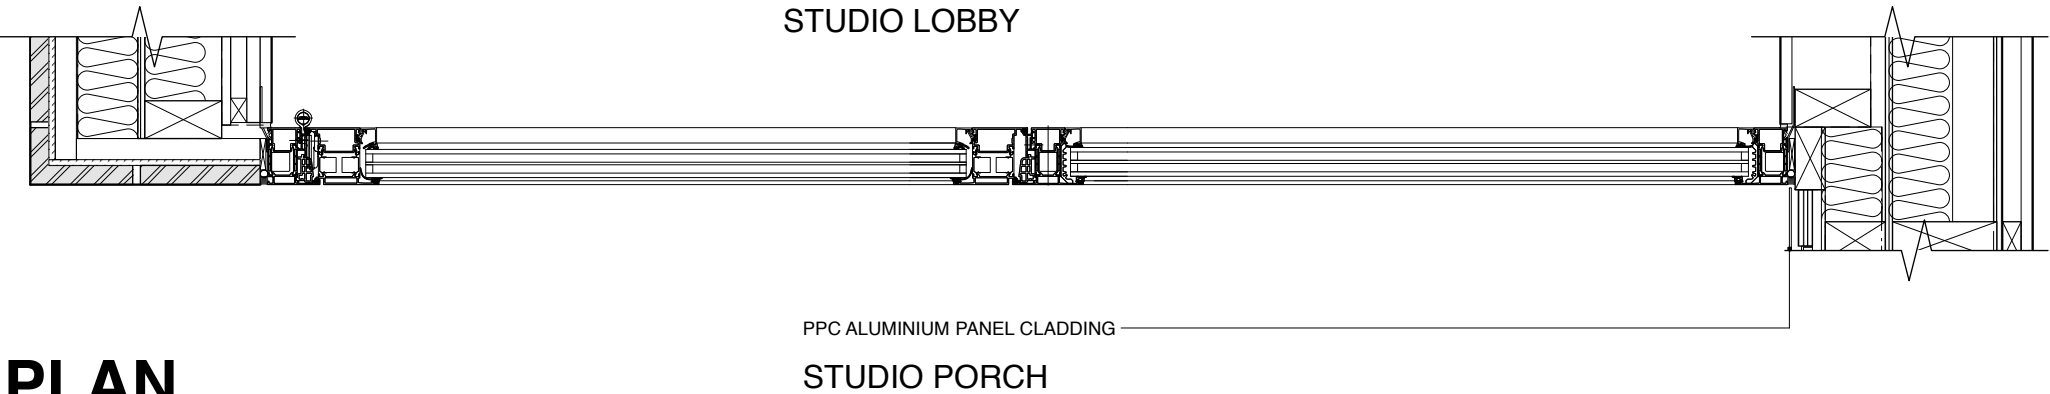

PLAN

DGX04 STUDIO PORCH
ALUMINIUM FRAMED, GLAZED DOOR WITH FIXED SIDE LIGHT
INWARD OPENING
SCHUCO UNIT AWS 75.SI / ADS 75.SI
TRIPLE GLAZING: NON-SOLAR; U VALUE TO BE CONFIRMED
WITH VARIOAIR WINDOW VENTILATOR TO ACHIEVE 12000MM2
WITH FLUSH THRESHOLD PLATE AND AUTOMATIC DOOR SEAL
MULTIPOINT LOCKING WITH SECURITY ESCUTCHEON TO
EXTERNAL CYLINDER AND INTERNAL THUMB TURN
NIGHTLATCH WITHIN INTERNAL THUMBTURN AND EXTERNAL PULL
INTEGRATED OVERHEAD CLOSER
POWDER COATED FINISH, RAL COLOUR TO BE CONFIRMED



Lisa Shell
architects



E322 Hoxsey Wharf, 84 Hoxsey Road, N1 5QT
T: 020 7275 7775 E: info@lisashellarchitects.co.uk
www.lisashellarchitects.co.uk
London, Lisa Shell NDA, Registered in England No. 00000000
Registration No. 00000000, 00000000-00000000, 00000000-00000000

**25 CAROL STREET
LONDON NW1**


**EXTERNAL DOOR
GROUND FLOOR
STUDIO PORCH
DGX04
CRL/C O/C/013**
1 : 10 @ A2
DO NOT SCALE FROM THIS DRAWING
REFER ALL DISCREPANCIES TO ARCHITECT

REVISIONS/ ISSUE

16/12/19
ISSUE TO PLANNING
FOR DISCHARGE OF CONDITIONS

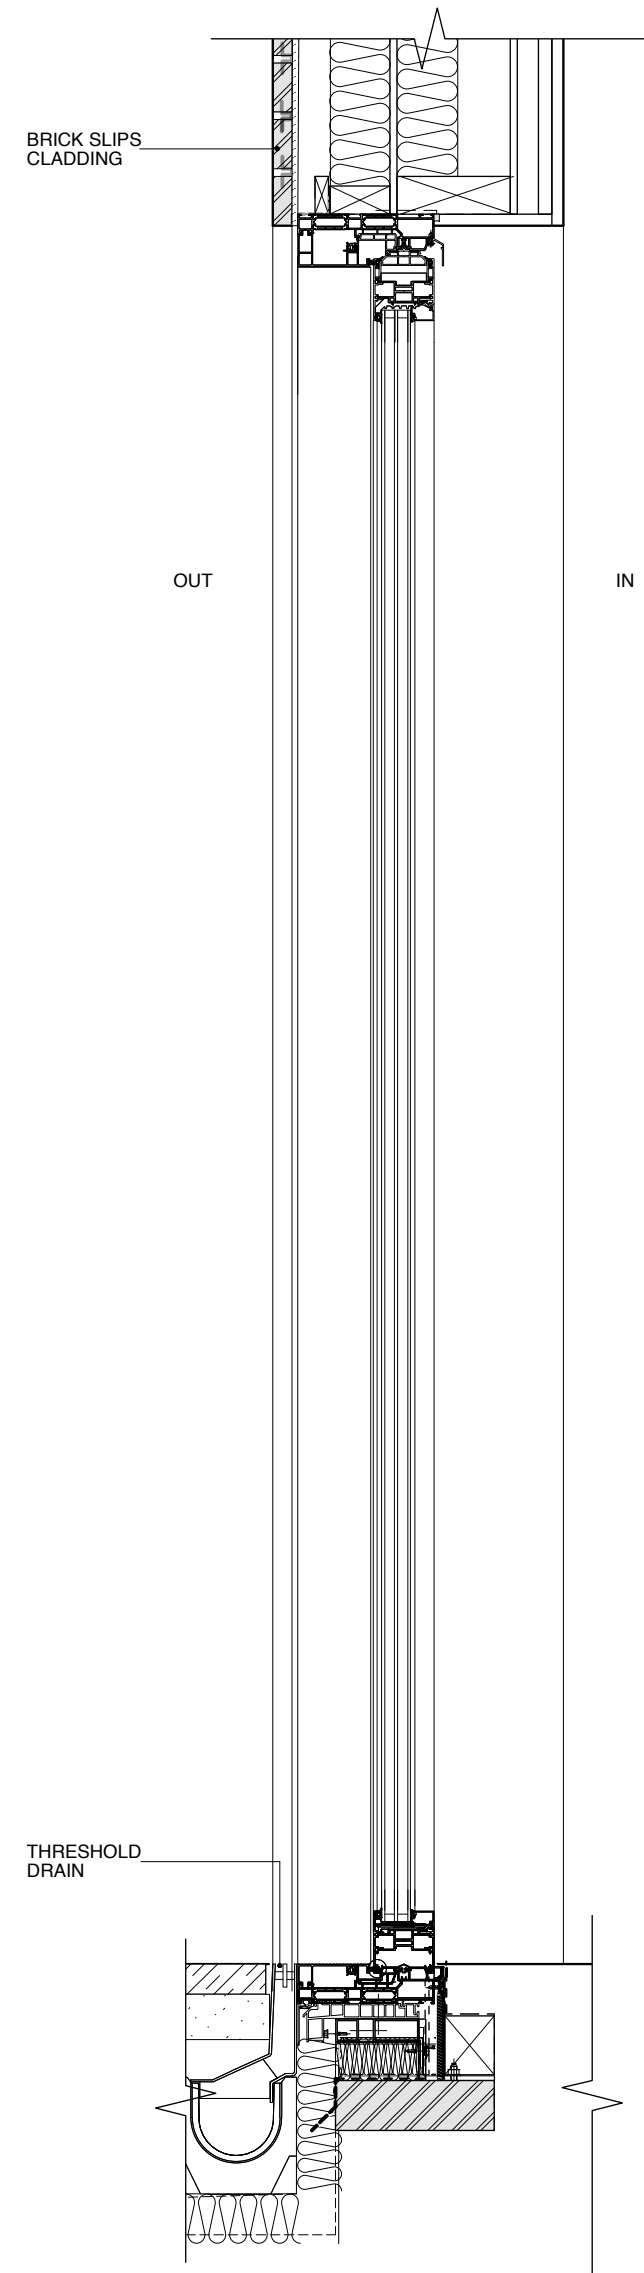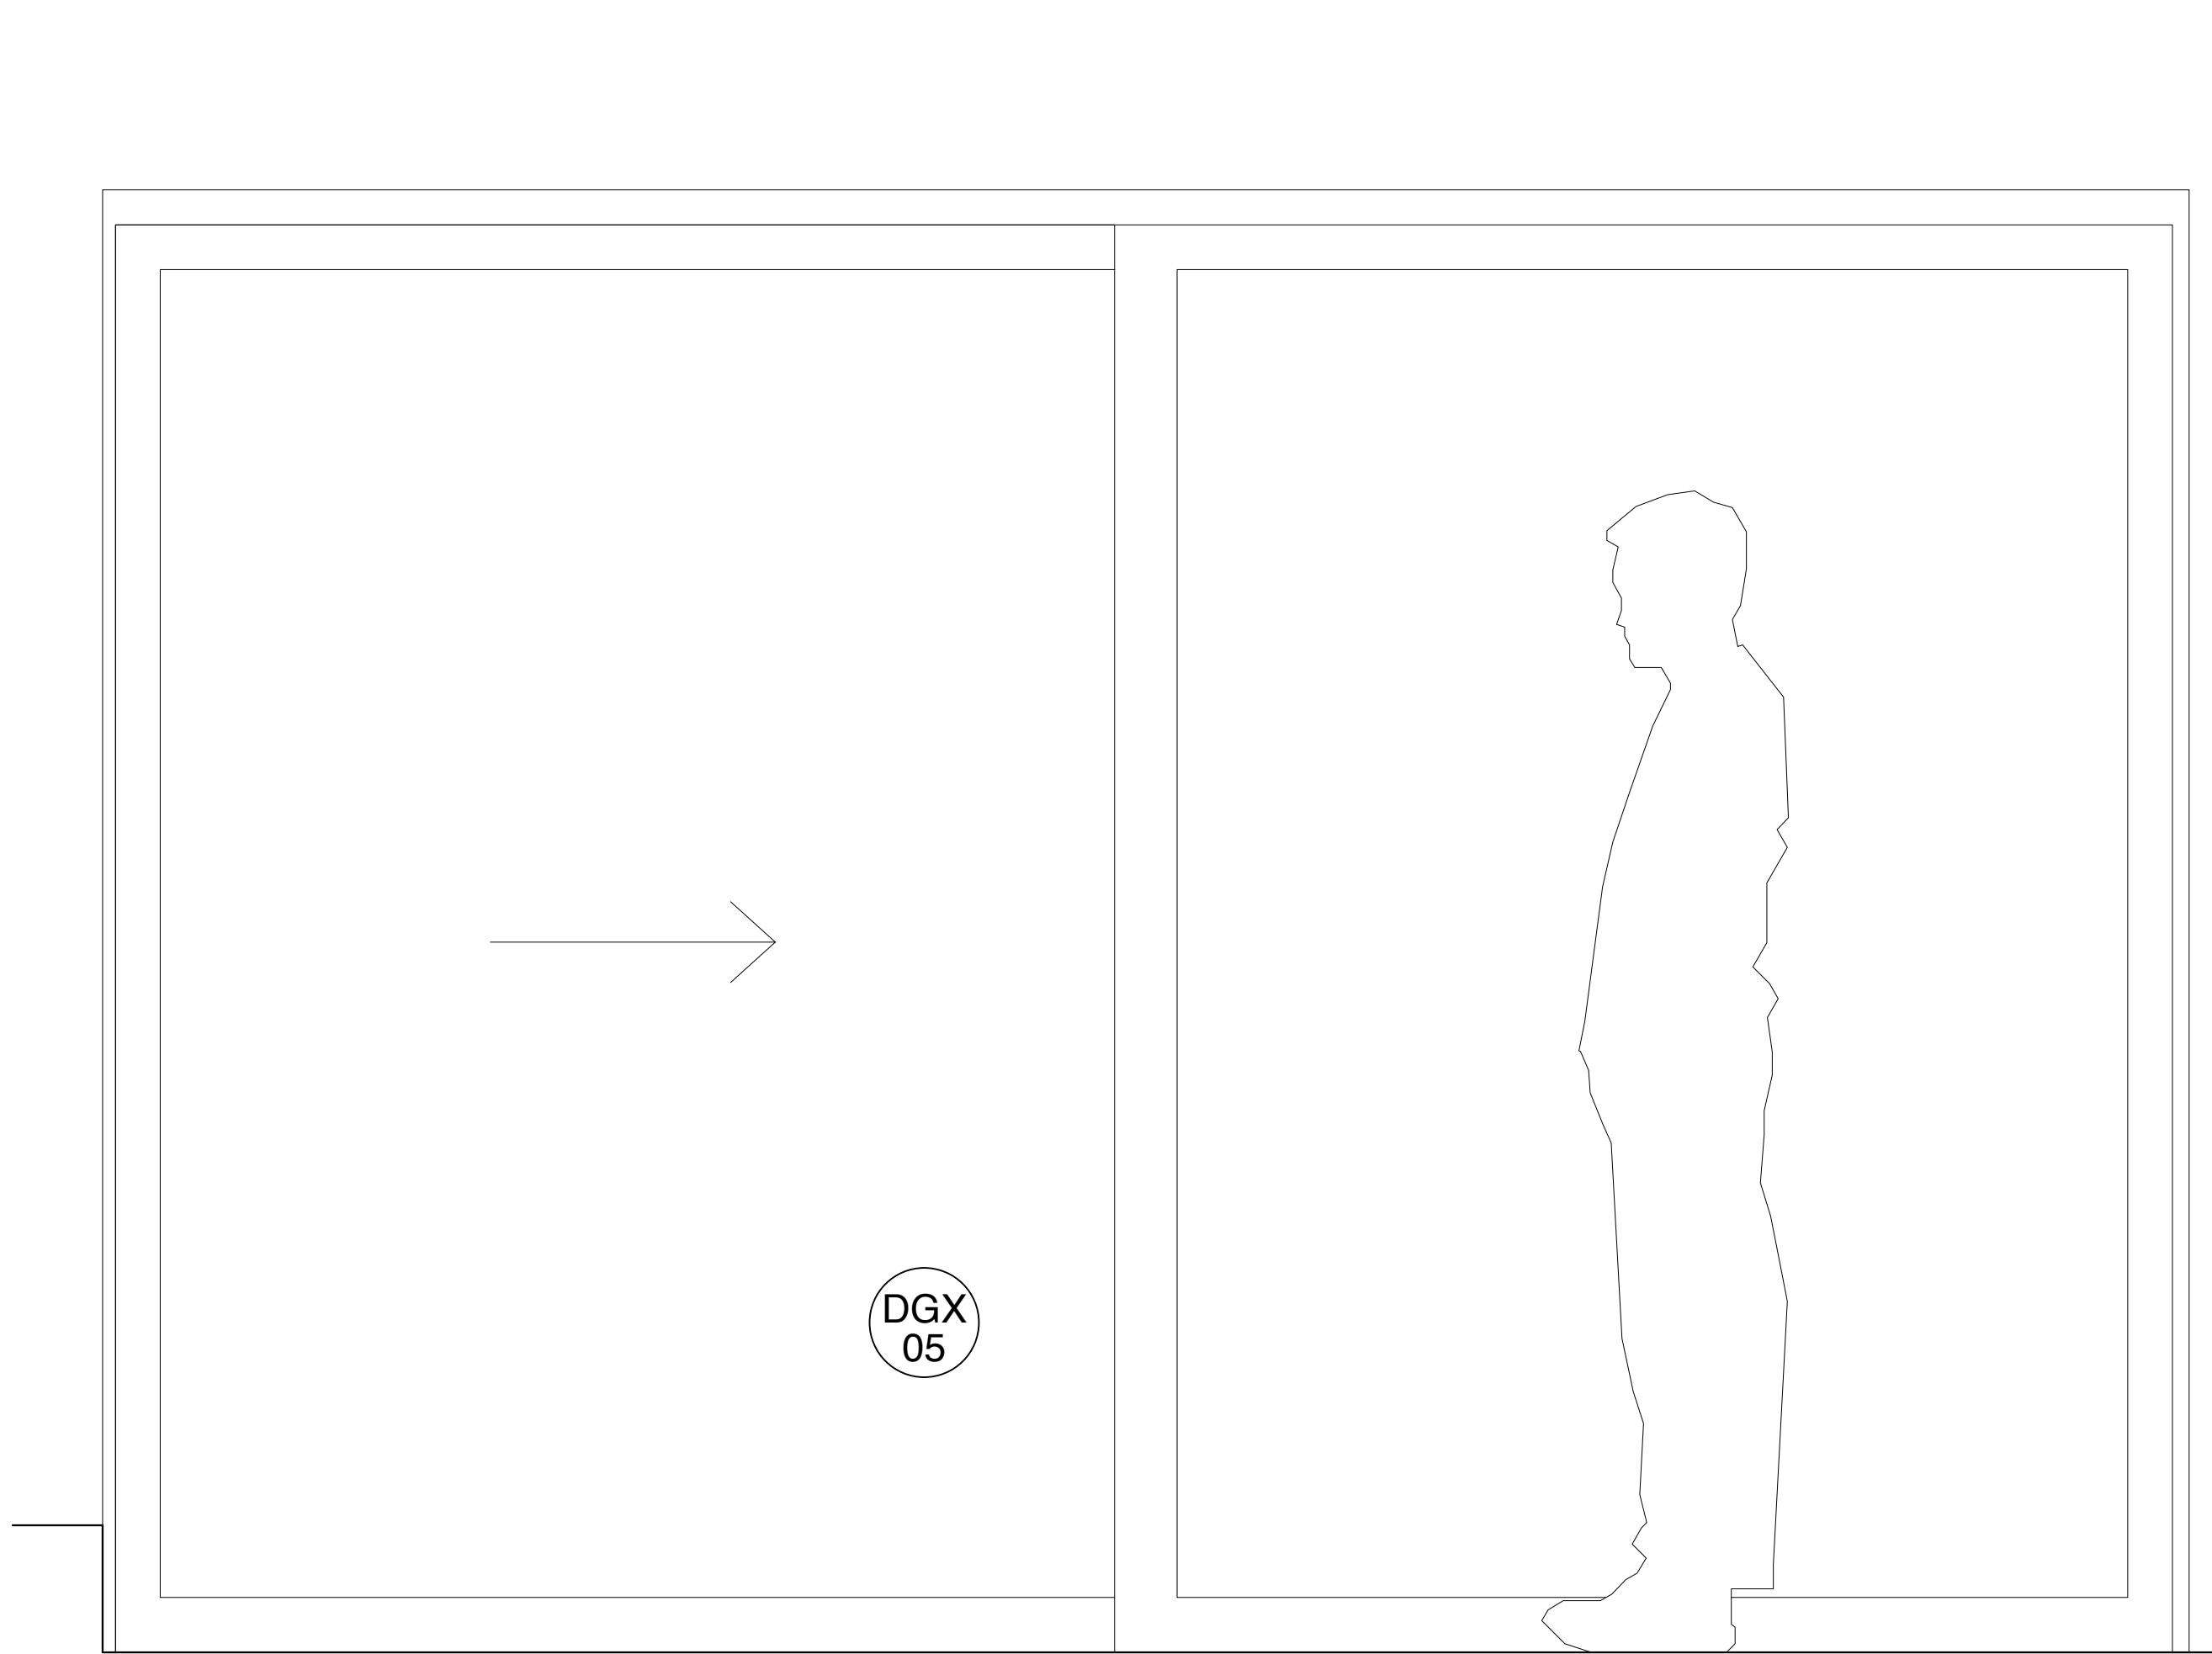

EXTERNAL ELEVATION

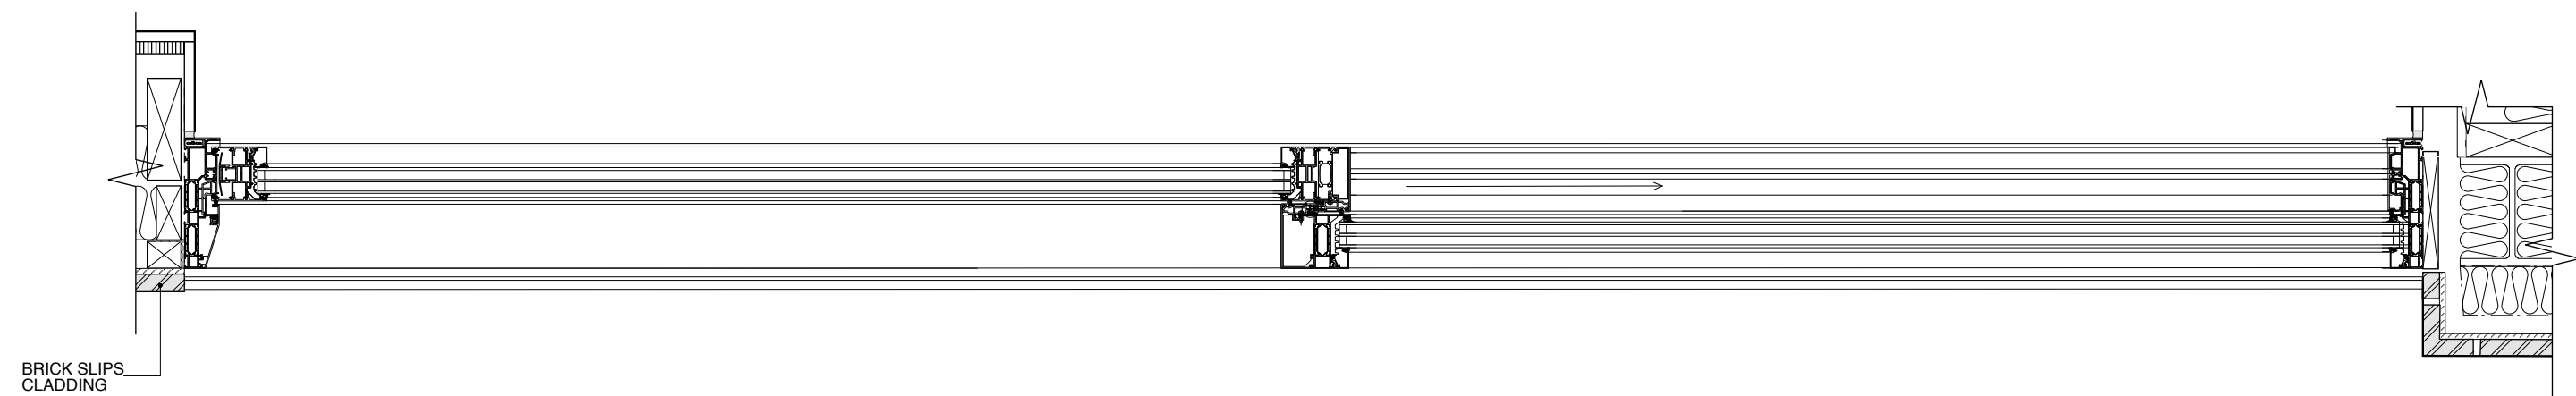

PLAN

SECTION

DGX05 GARDEN STUDIO (EAST)
ALUMINIUM FRAMED SLIDING DOORS
SLIDING DOORS PAIR; BOTH SLIDING
SCHUCO ASE 80 HI
INSULATING BAR
TRIPLE GLAZING; NON-SOLAR; U VALUE TO BE
CONFIRMED
WITH VARIOAIR WINDOW VENTILATOR TO
ACHIEVE 6000MM2
WITH FLUSH THRESHOLD PLATE AND AUTOMATIC
DOOR SEAL
LEVER HANDLE WITH LOCKING
POWDER COATED FINISH, RAL COLOUR TO BE
CONFIRMED

PLEASE USE SCALE BAR TO TAKE MEASUREMENTS WHEN READING FROM PDFS



Lisa Shell
architects

ES22 Norsey Wharf, 84 Hardoad Road, N1 5QT
T: 020 7275 7775 E: enquiries@lisashellarchitects.co.uk
www.lisashellarchitects.co.uk

London, Lisas Shell, N15, Registered in England, No. 00000000
Registration No. 00000000, 00000000, 00000000, 00000000, 00000000, 00000000, 00000000, 00000000


**25 CAROL STREET
LONDON NW1**

**EXTERNAL DOOR
GROUND FLOOR
GARDEN STUDIO
EAST DGX05
CRL/CO/C/014**


1 : 10 @ A2
DO NOT SCALE FROM THIS DRAWING
REFER ALL DISCREPANCIES TO ARCHITECT

REVISIONS/ ISSUE


16/12/19
ISSUE TO PLANNING
FOR DISCHARGE OF CONDITIONS

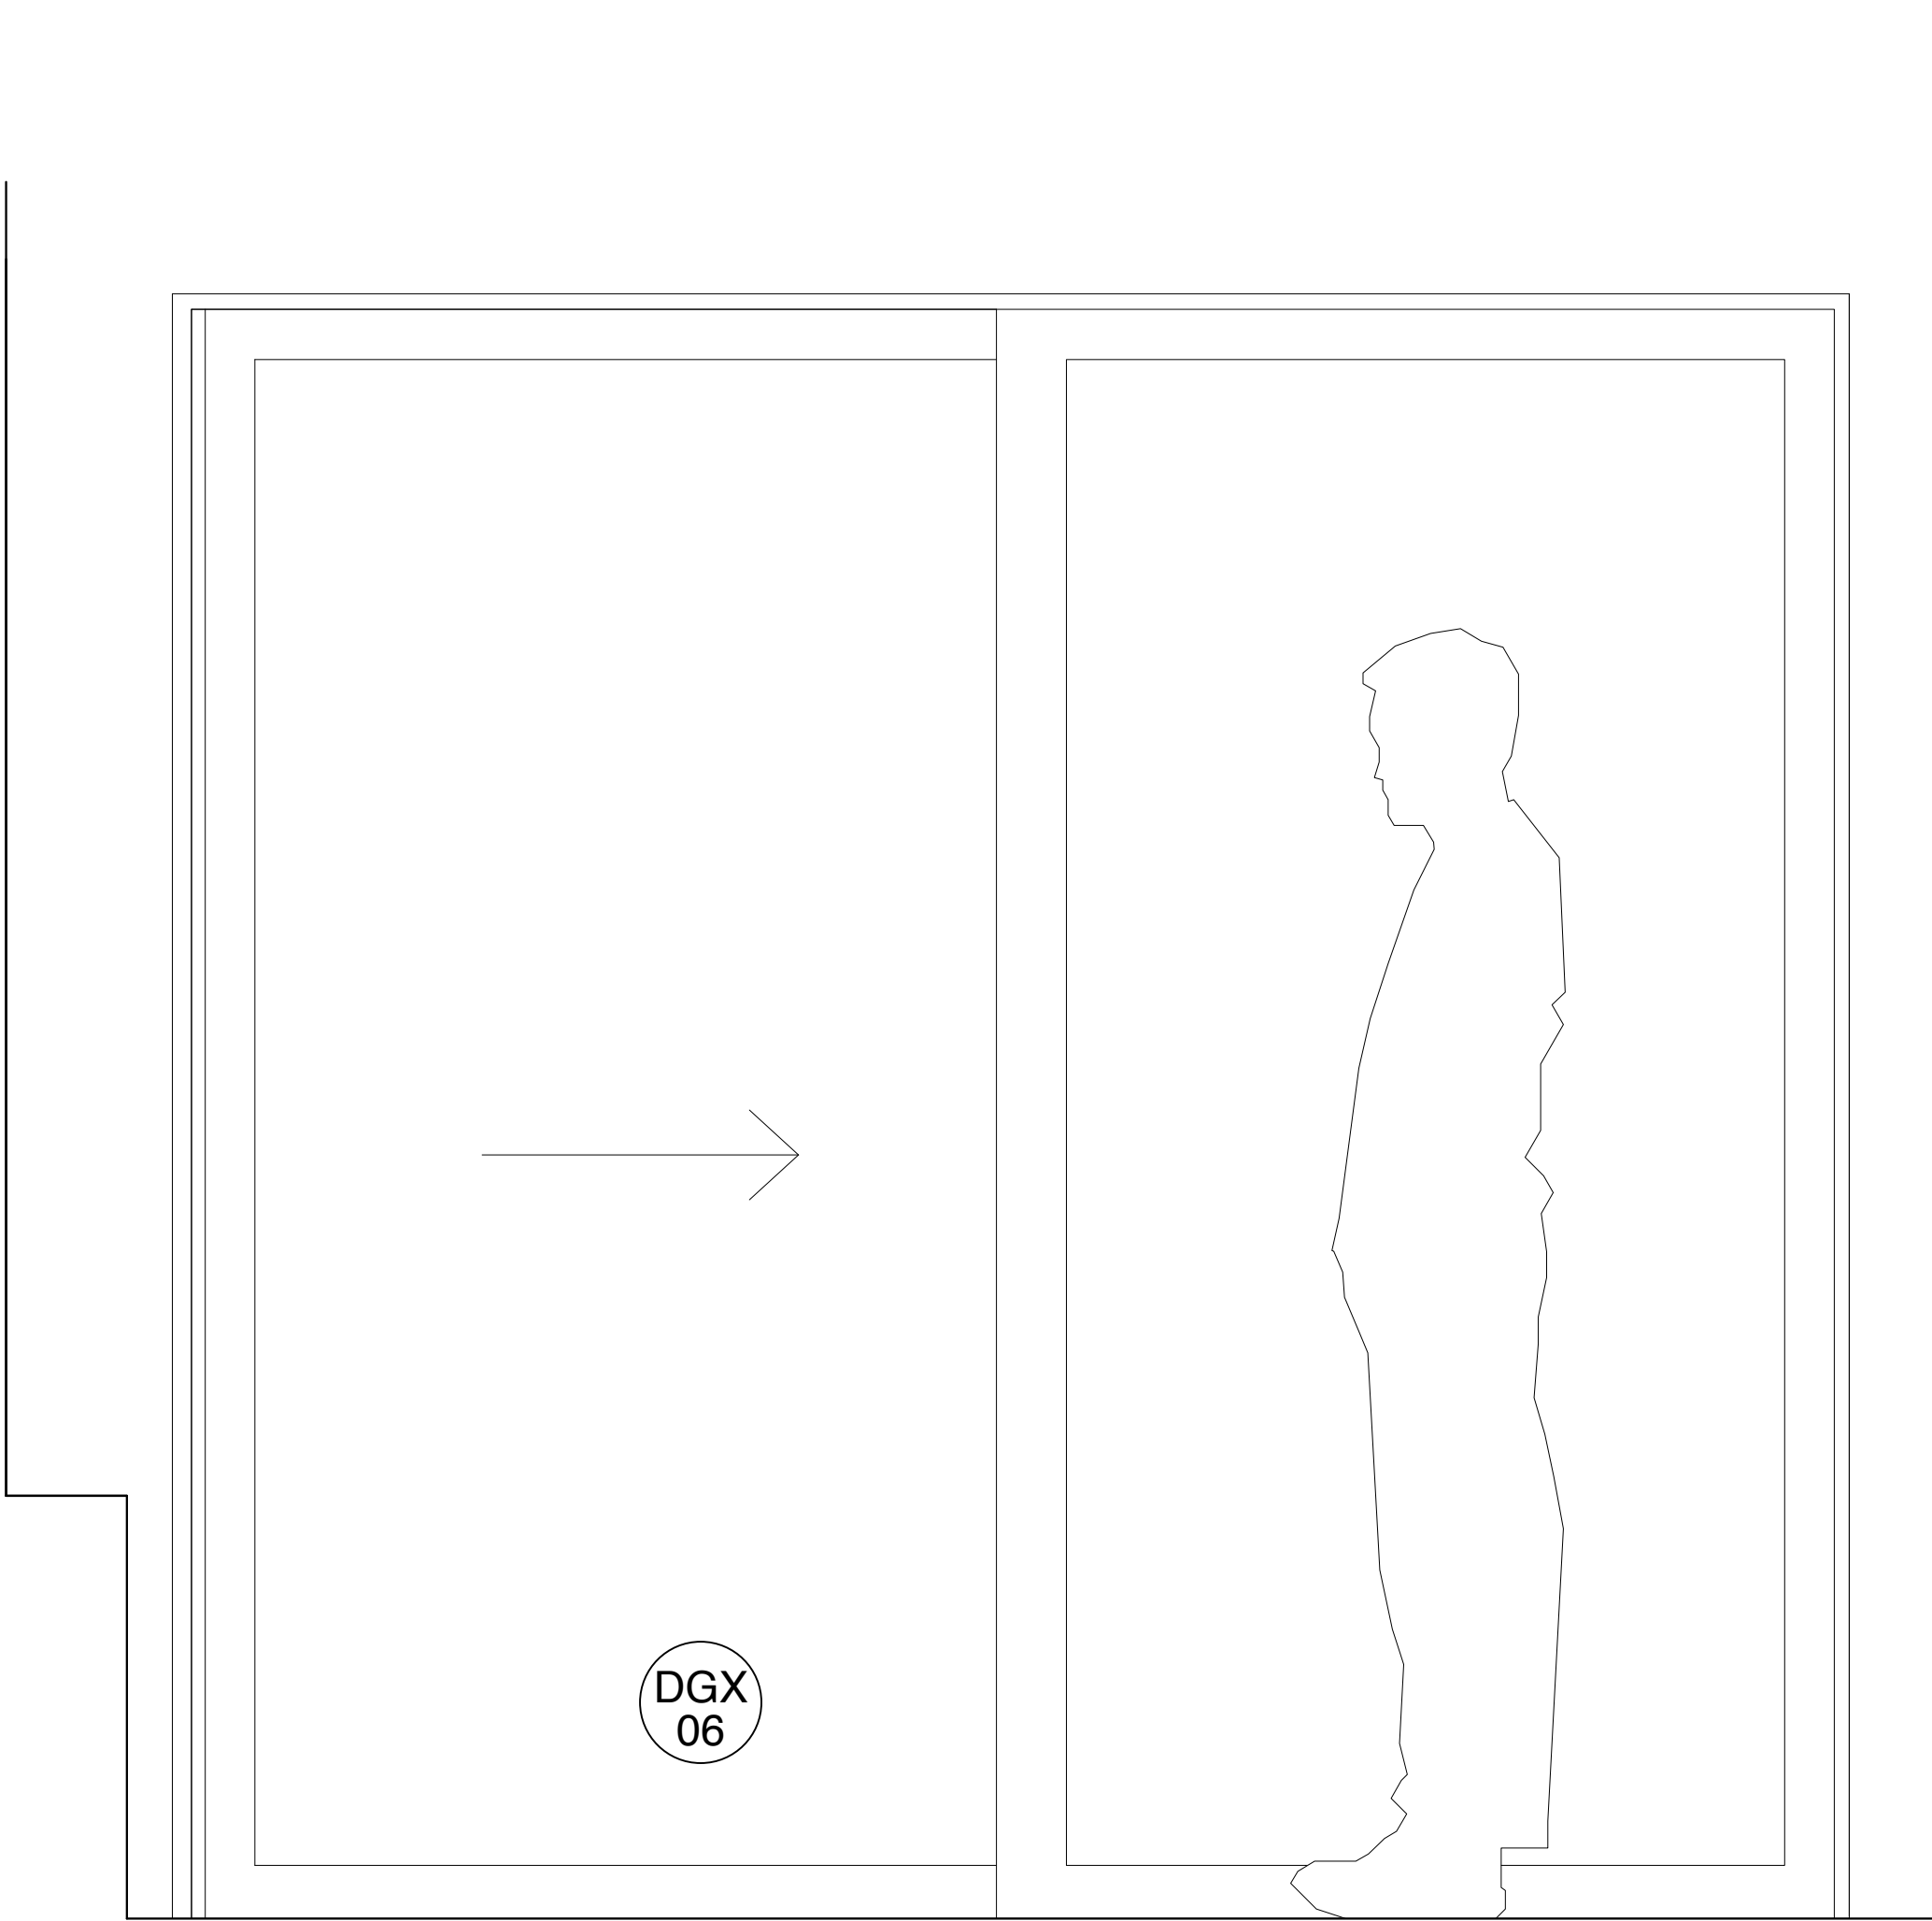

EXTERNAL ELEVATION

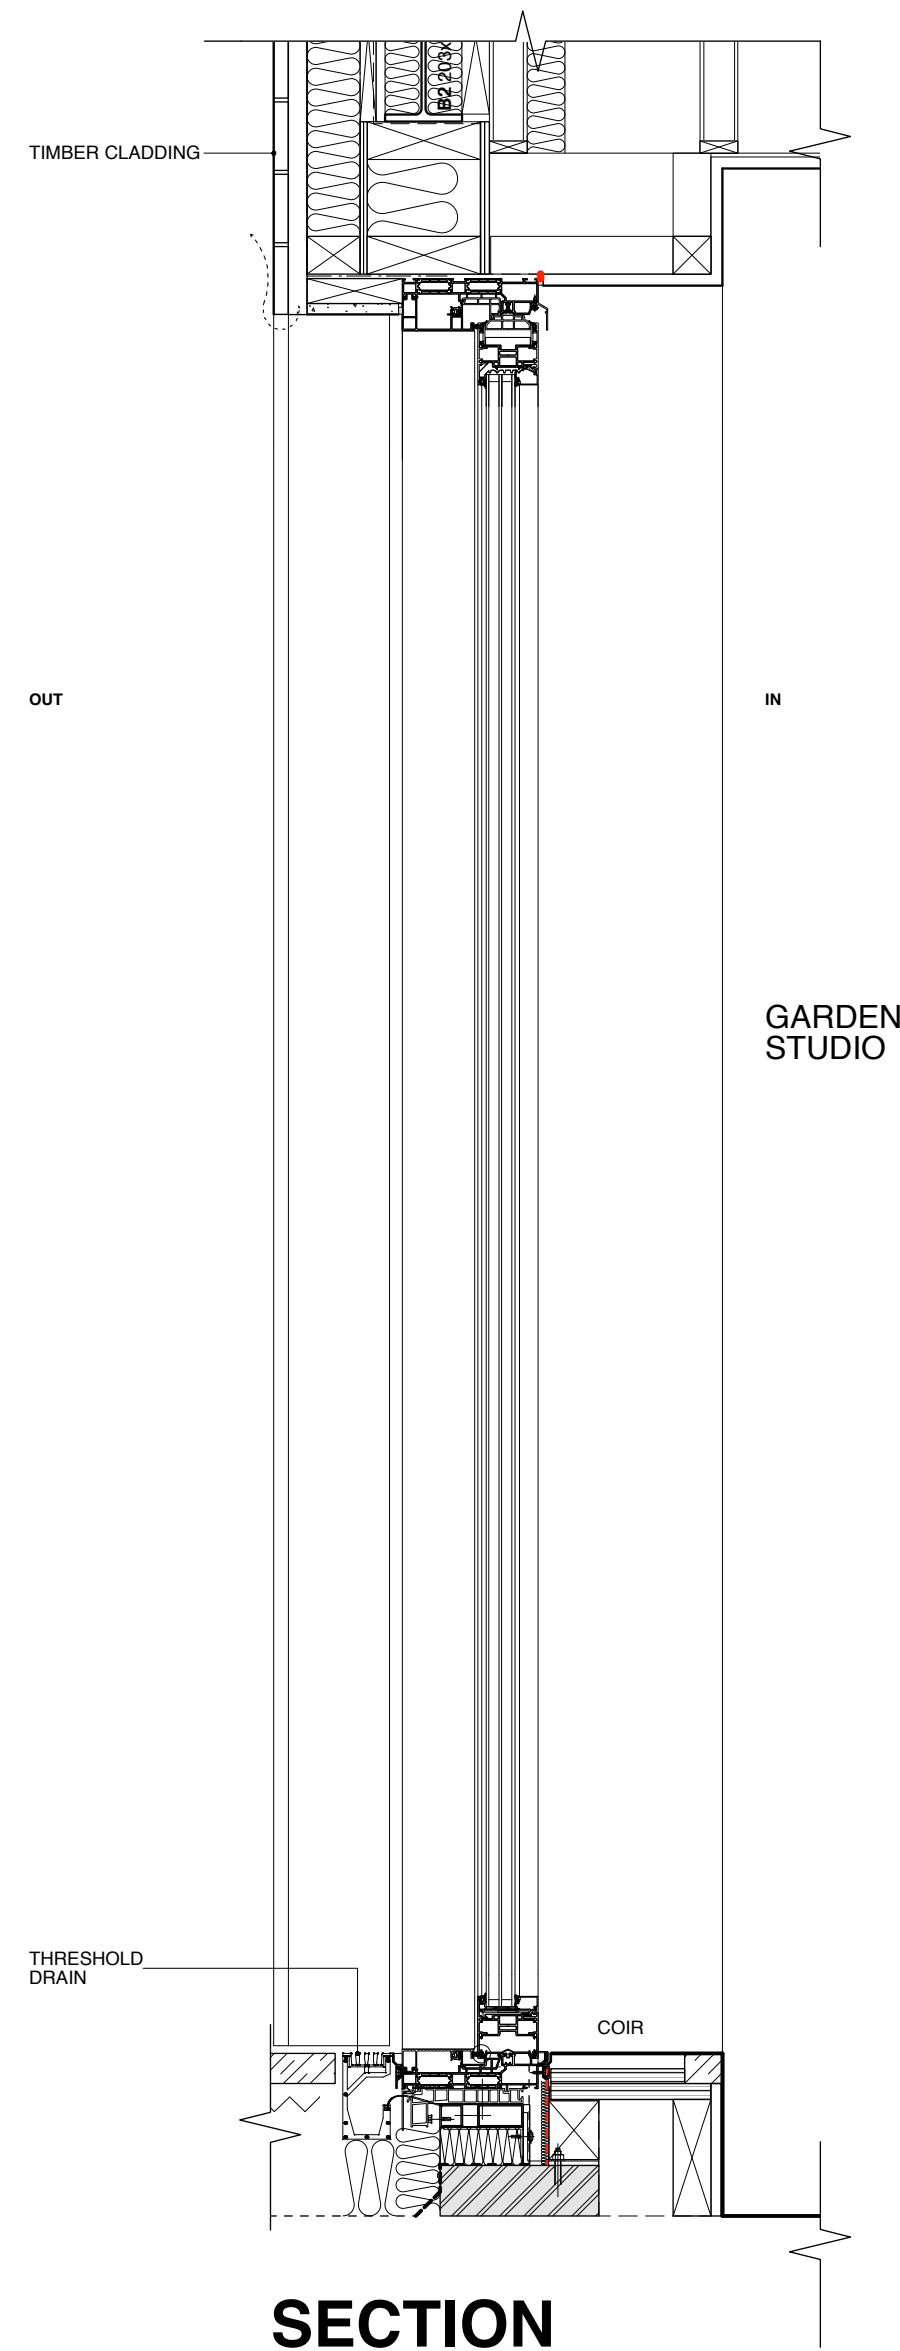

SECTION

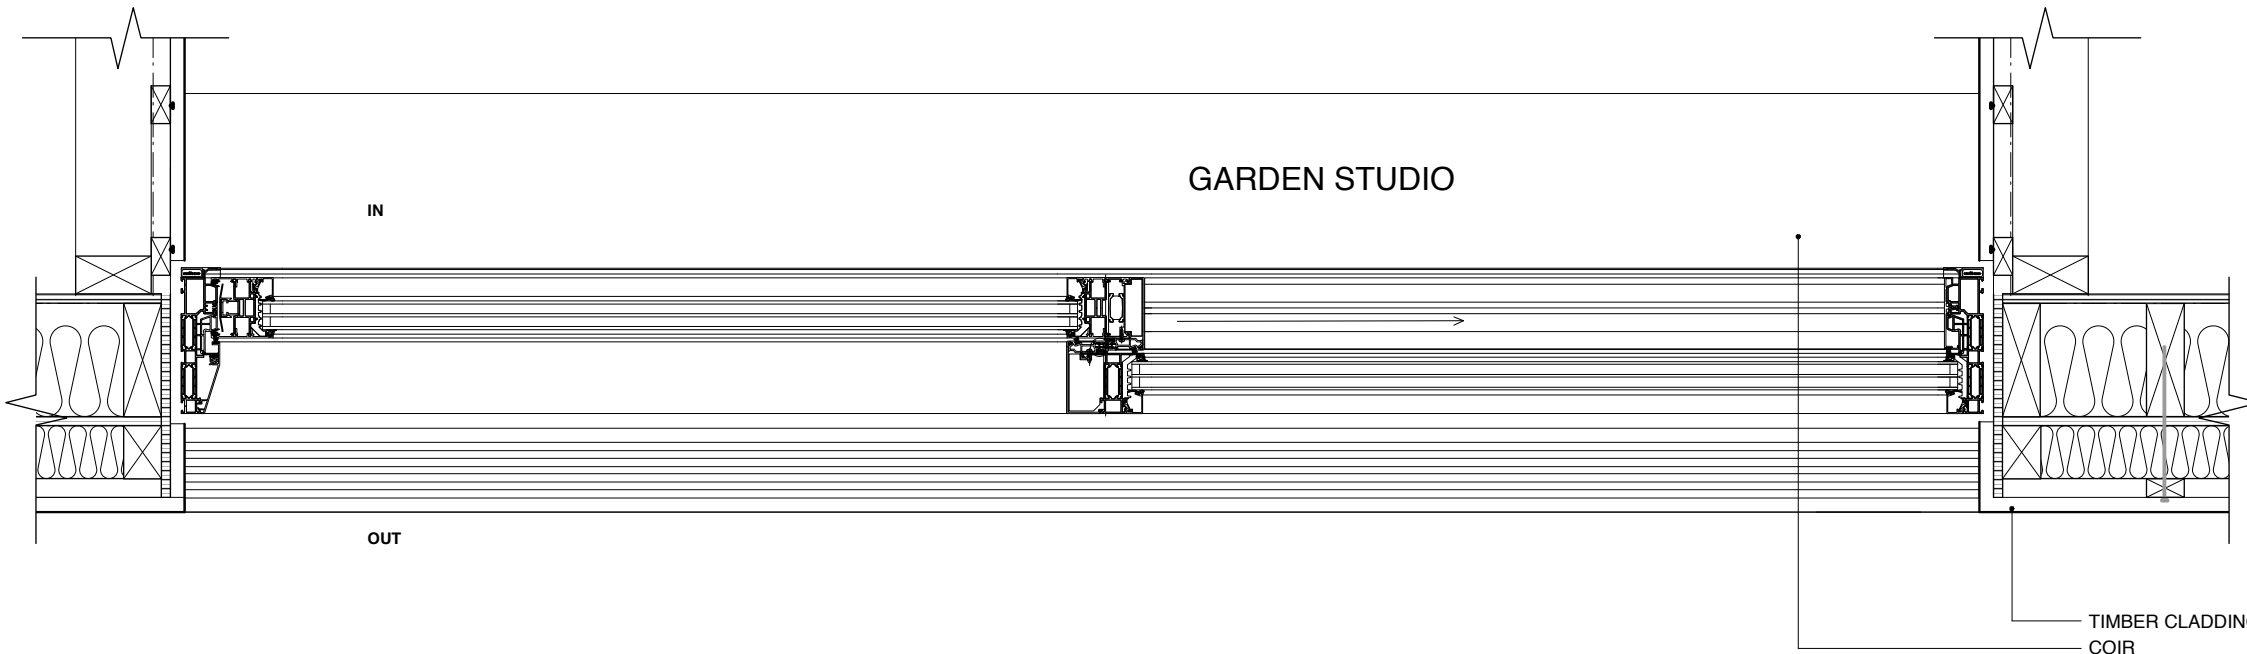

PLAN

DGX06 GARDEN STUDIO (SOUTH)
ALUMINIUM FRAMED SLIDING DOORS
SLIDING DOORS PAIR; BOTH SLIDING
SCHUCO ASE 80 HI
INSULATING BAR
TRIPLE GLAZING: NON-SOLAR; U VALUE TO BE CONFIRMED
WITH VARIOAIR WINDOW VENTILATOR TO ACHIEVE 6000MM2
WITH FLUSH THRESHOLD PLATE AND AUTOMATIC DOOR SEAL
LEVER HANDLE WITH LOCKING
POWDER COATED FINISH, RAL COLOUR TO BE CONFIRMED

Lisa Shell
architects

E322 Hoxsey Wharf, 84 Hoxsey Road, N1 5QT
T: 020 7275 7775 E: enquiries@lisashellarchitects.co.uk
www.lisashellarchitects.co.uk
London Lisashell Architects Registered in England No. 00000000
Registration No. 00000000


25 CAROL STREET
LONDON NW1

EXTERNAL DOOR
GROUND FLOOR
GARDEN STUDIO
SOUTH DGX06
CRL/CO/C/015
1 : 10 @ A2
DO NOT SCALE FROM THIS DRAWING
REFER ALL DISCREPANCIES TO ARCHITECT

REVISIONS/ ISSUE




16/12/19
ISSUE TO PLANNING
FOR DISCHARGE OF CONDITIONS



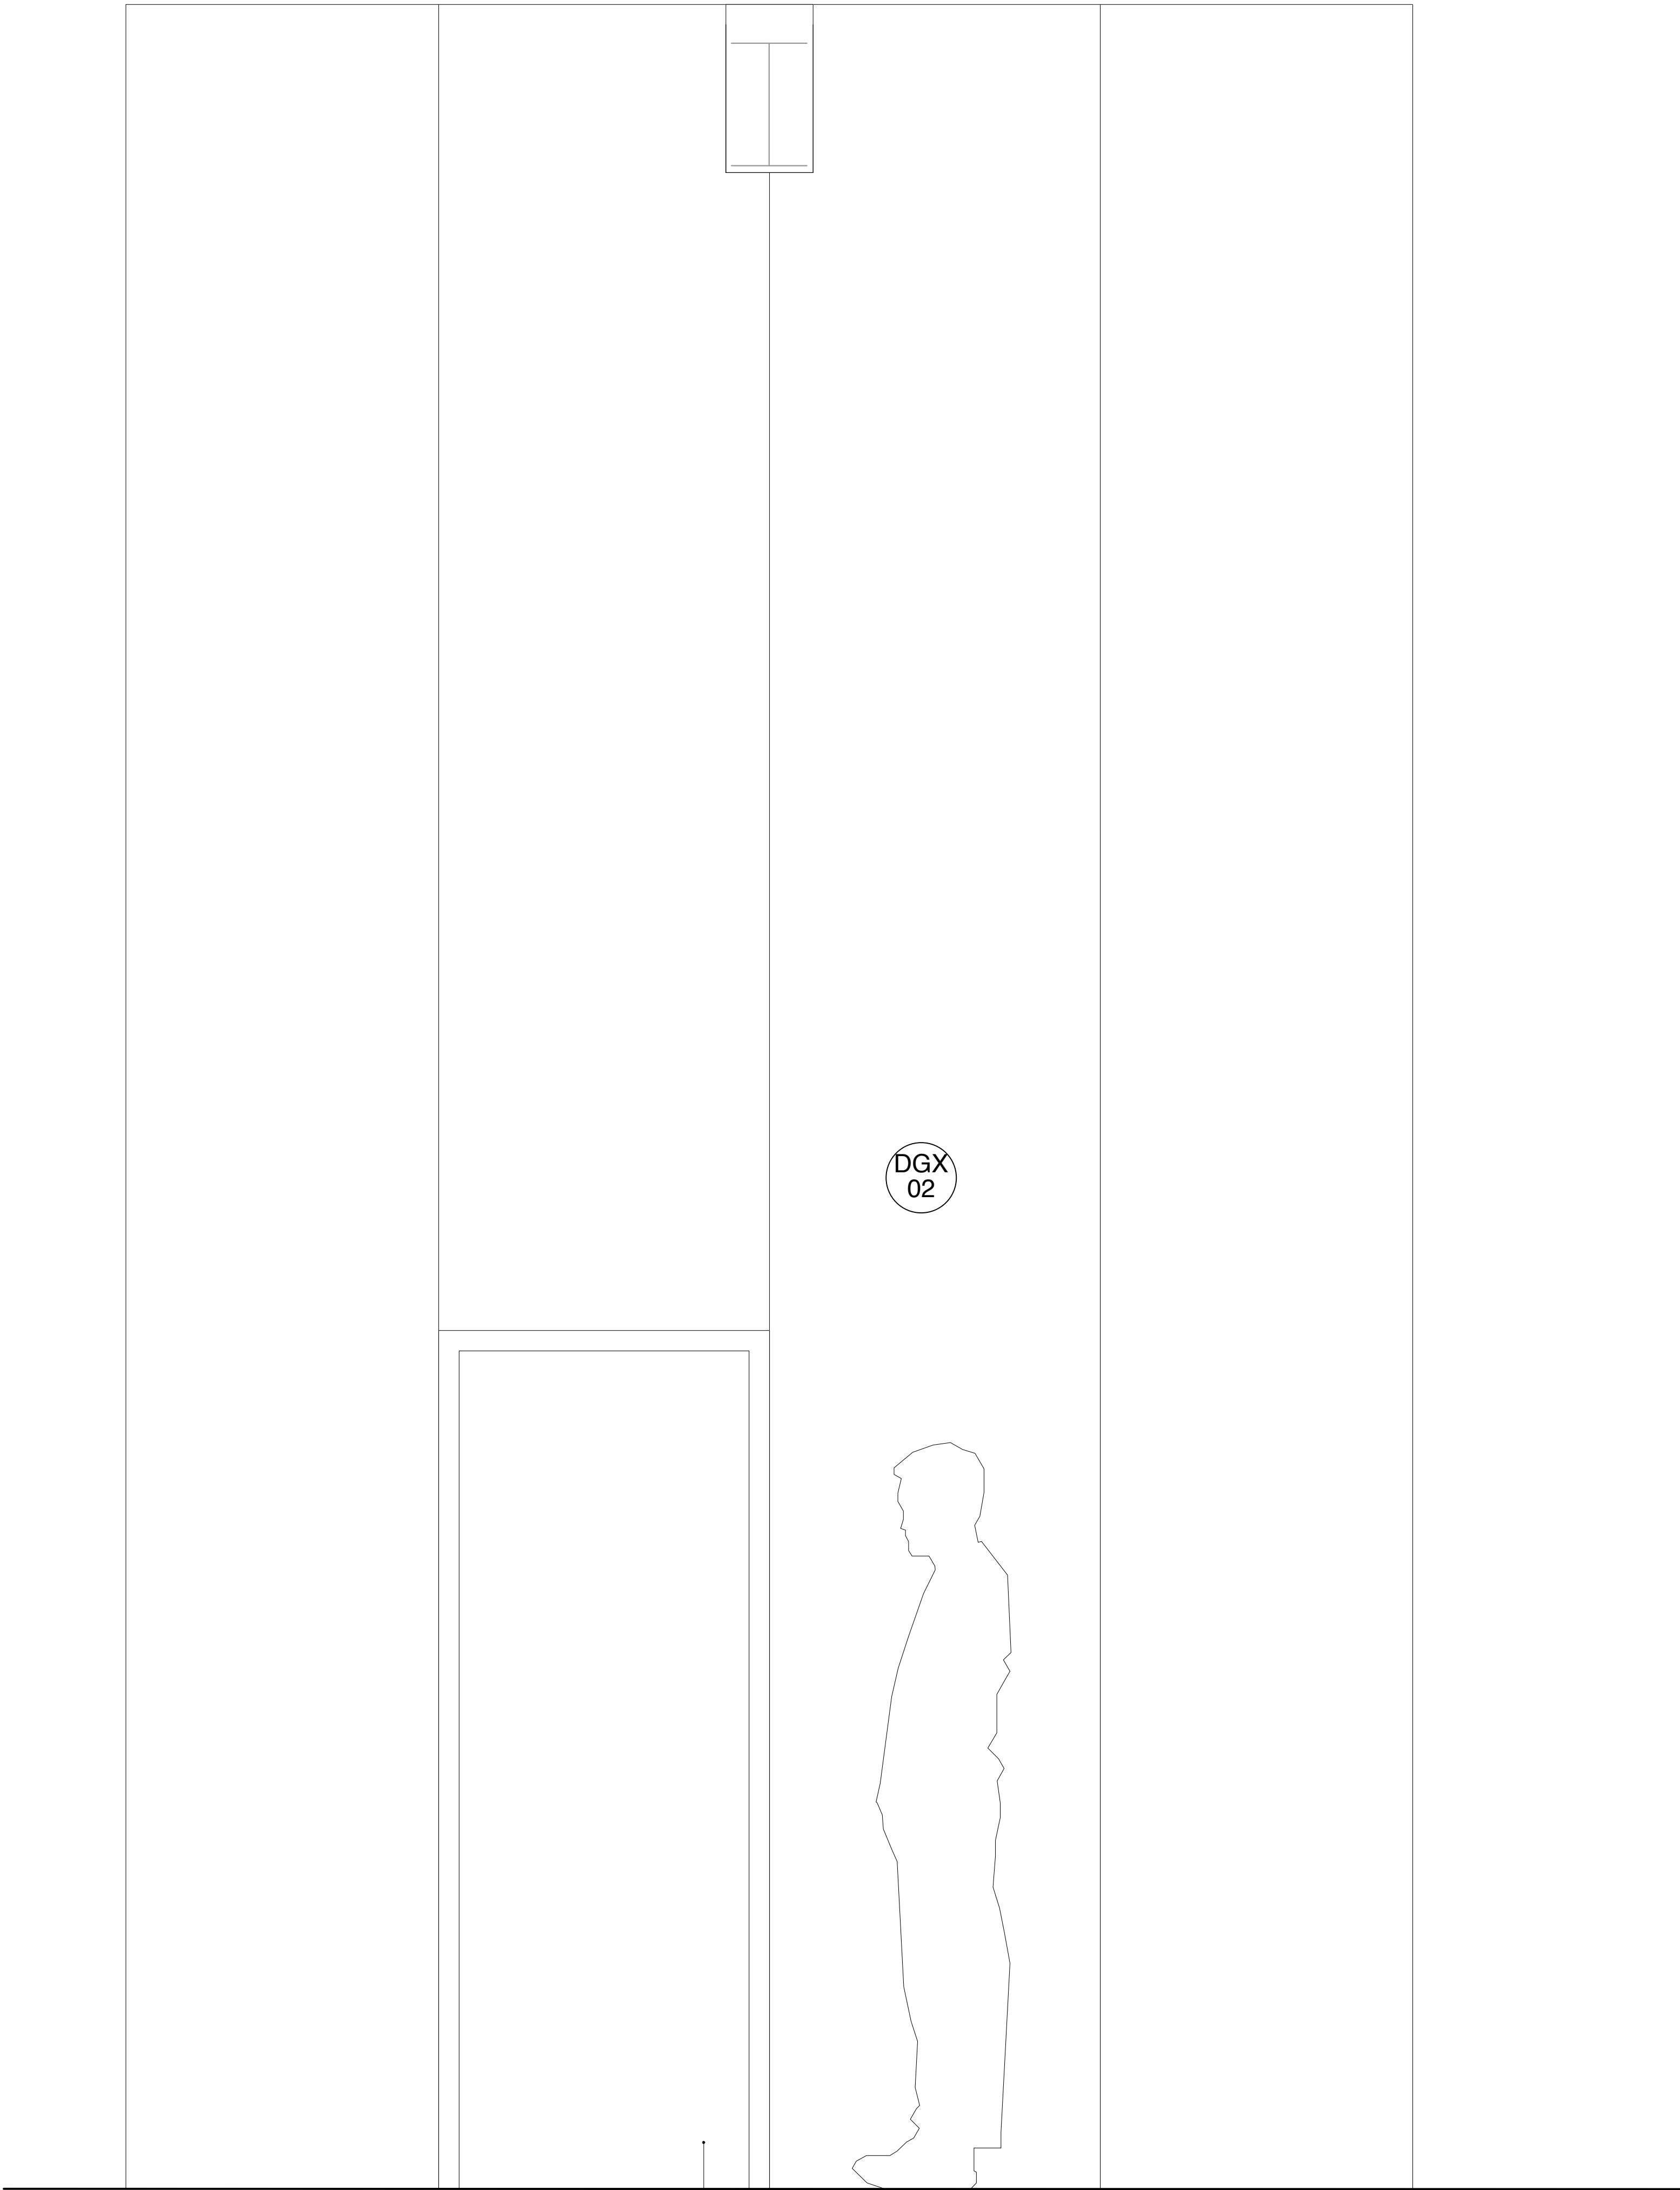


EXTERNAL ELEVATION

PEDESTRIAN WICKET DOOR

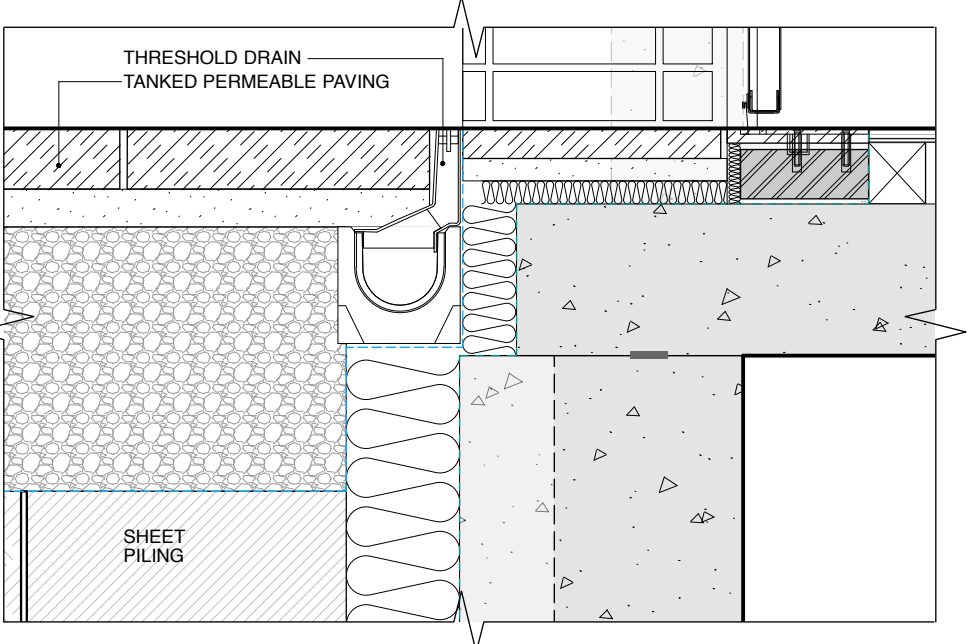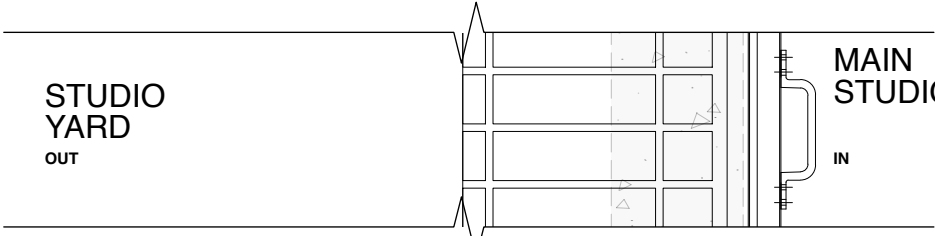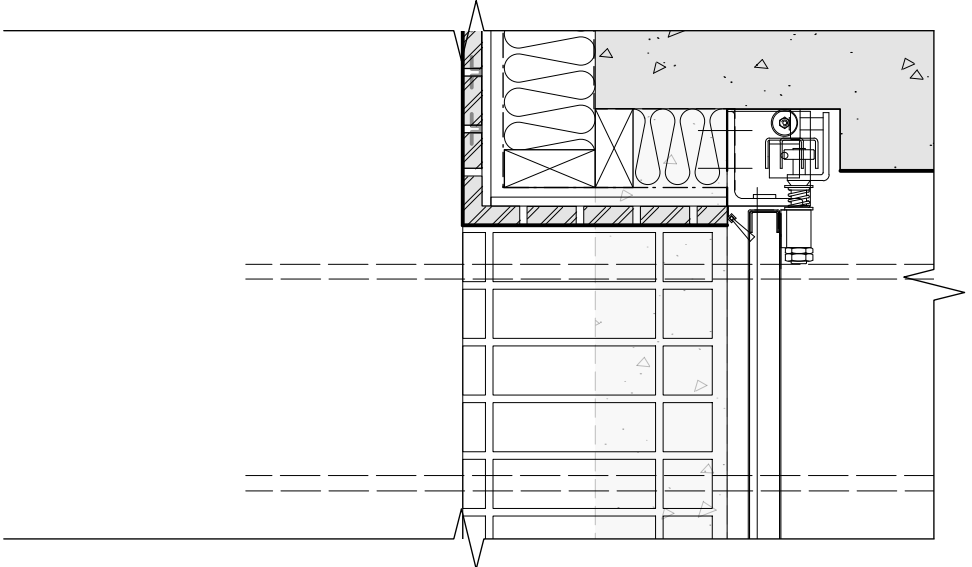

SECTION

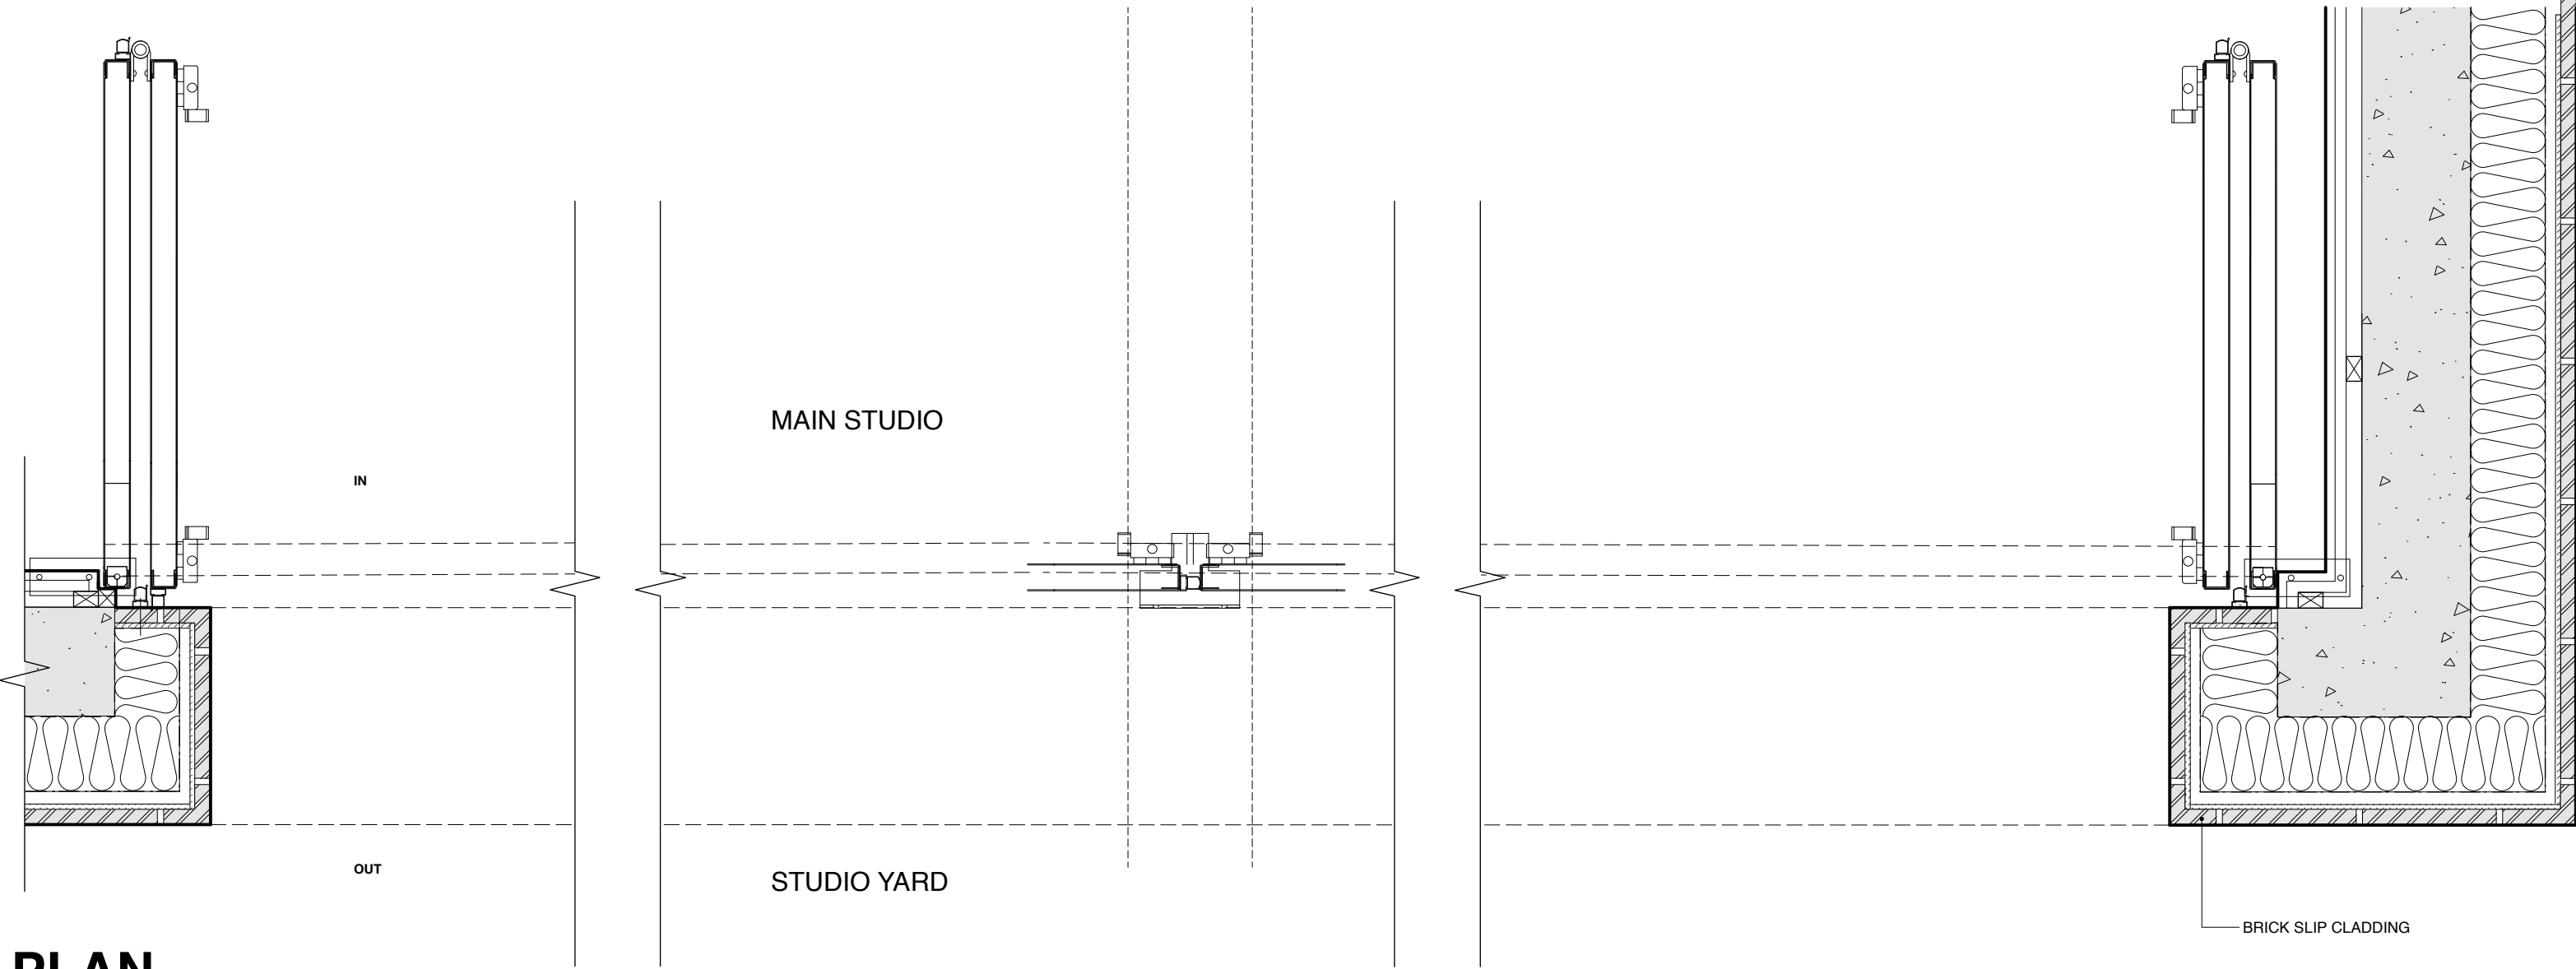


PLAN

BRICK SLIP CLADDING

DGX02 MAIN STUDIO
INDUSTRIAL STEEL DOORS
INWARD OPENING BIFOLD DOORS
WITH PEDESTRIAN WICKET DOOR
WITHOUT GLAZED PANELS
CUT OUT TO ACCOMMODATE LIFTING BEAM
FULL PERIMETER AND INTER-PANEL SEALS
STEEL ANGLE SUPPORT TO TOP TRACK
STANDARD ESPAGNOLETTE BARS AND PULL HANDLES
HIGH SECURITY LOCK CYLINDER
COMPACT TOP TRACK
FLOOR BEARINGS TO SIDES ONLY
POWDER COATED FINISH, RAL COLOUR TO BE CONFIRMED

PLEASE USE SCALE BAR TO TAKE MEASUREMENTS WHEN READING FROM PDFS

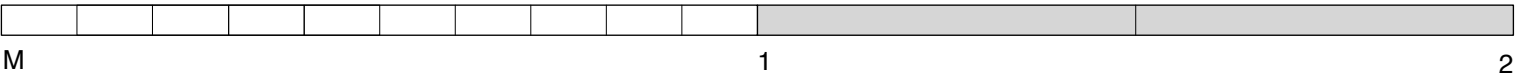

Lisa Shell
architects


EC3B Norwiche Way, 2nd Floor, London, E1 6BT
T: 020 7676 7772 E: info@lisashellarchitects.co.uk
www.lisashellarchitects.co.uk

25 CAROL STREET
LONDON NW1


EXTERNAL DOOR
GROUND FLOOR
MAIN STUDIO DGX02
CRL/C O/C/016
1:10 @ A1
DO NOT SCALE FROM THIS DRAWING
REFER ALL DISCREPANCIES TO ARCHITECT

REVISIONS/ ISSUE


16/12/19
ISSUE TO PLANNING
FOR DISCHARGE OF CONDITIONS

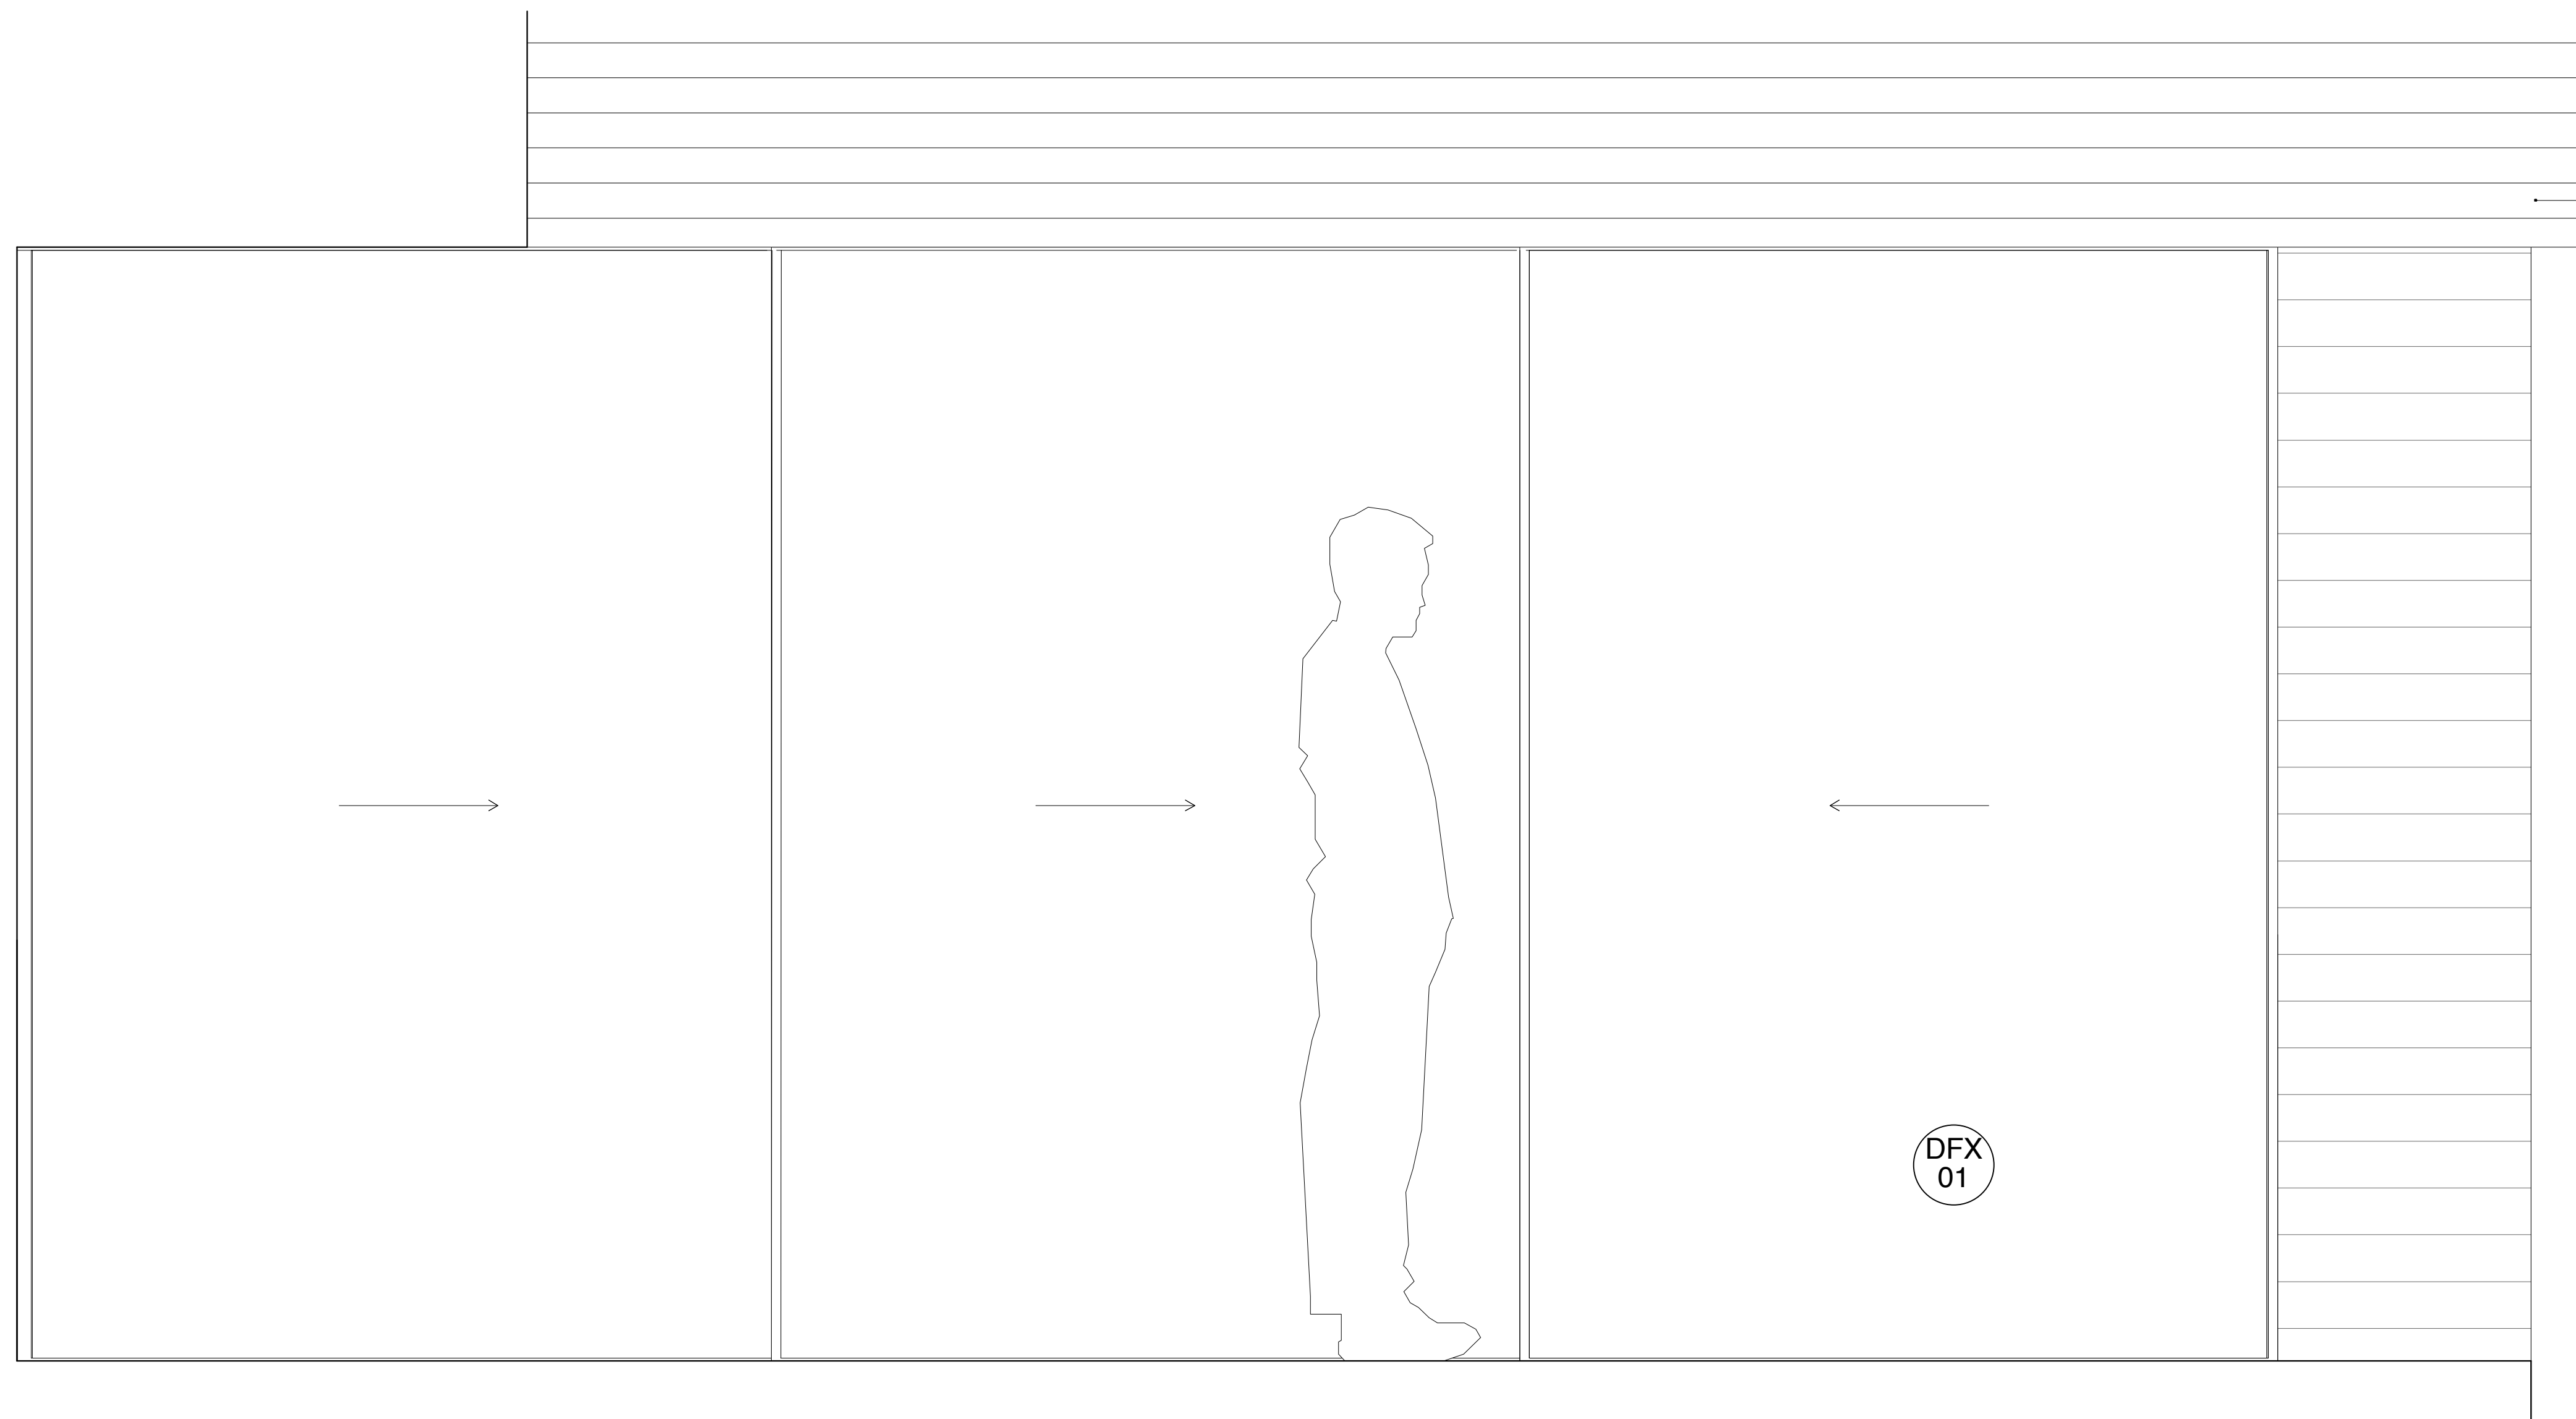

EXTERNAL ELEVATION

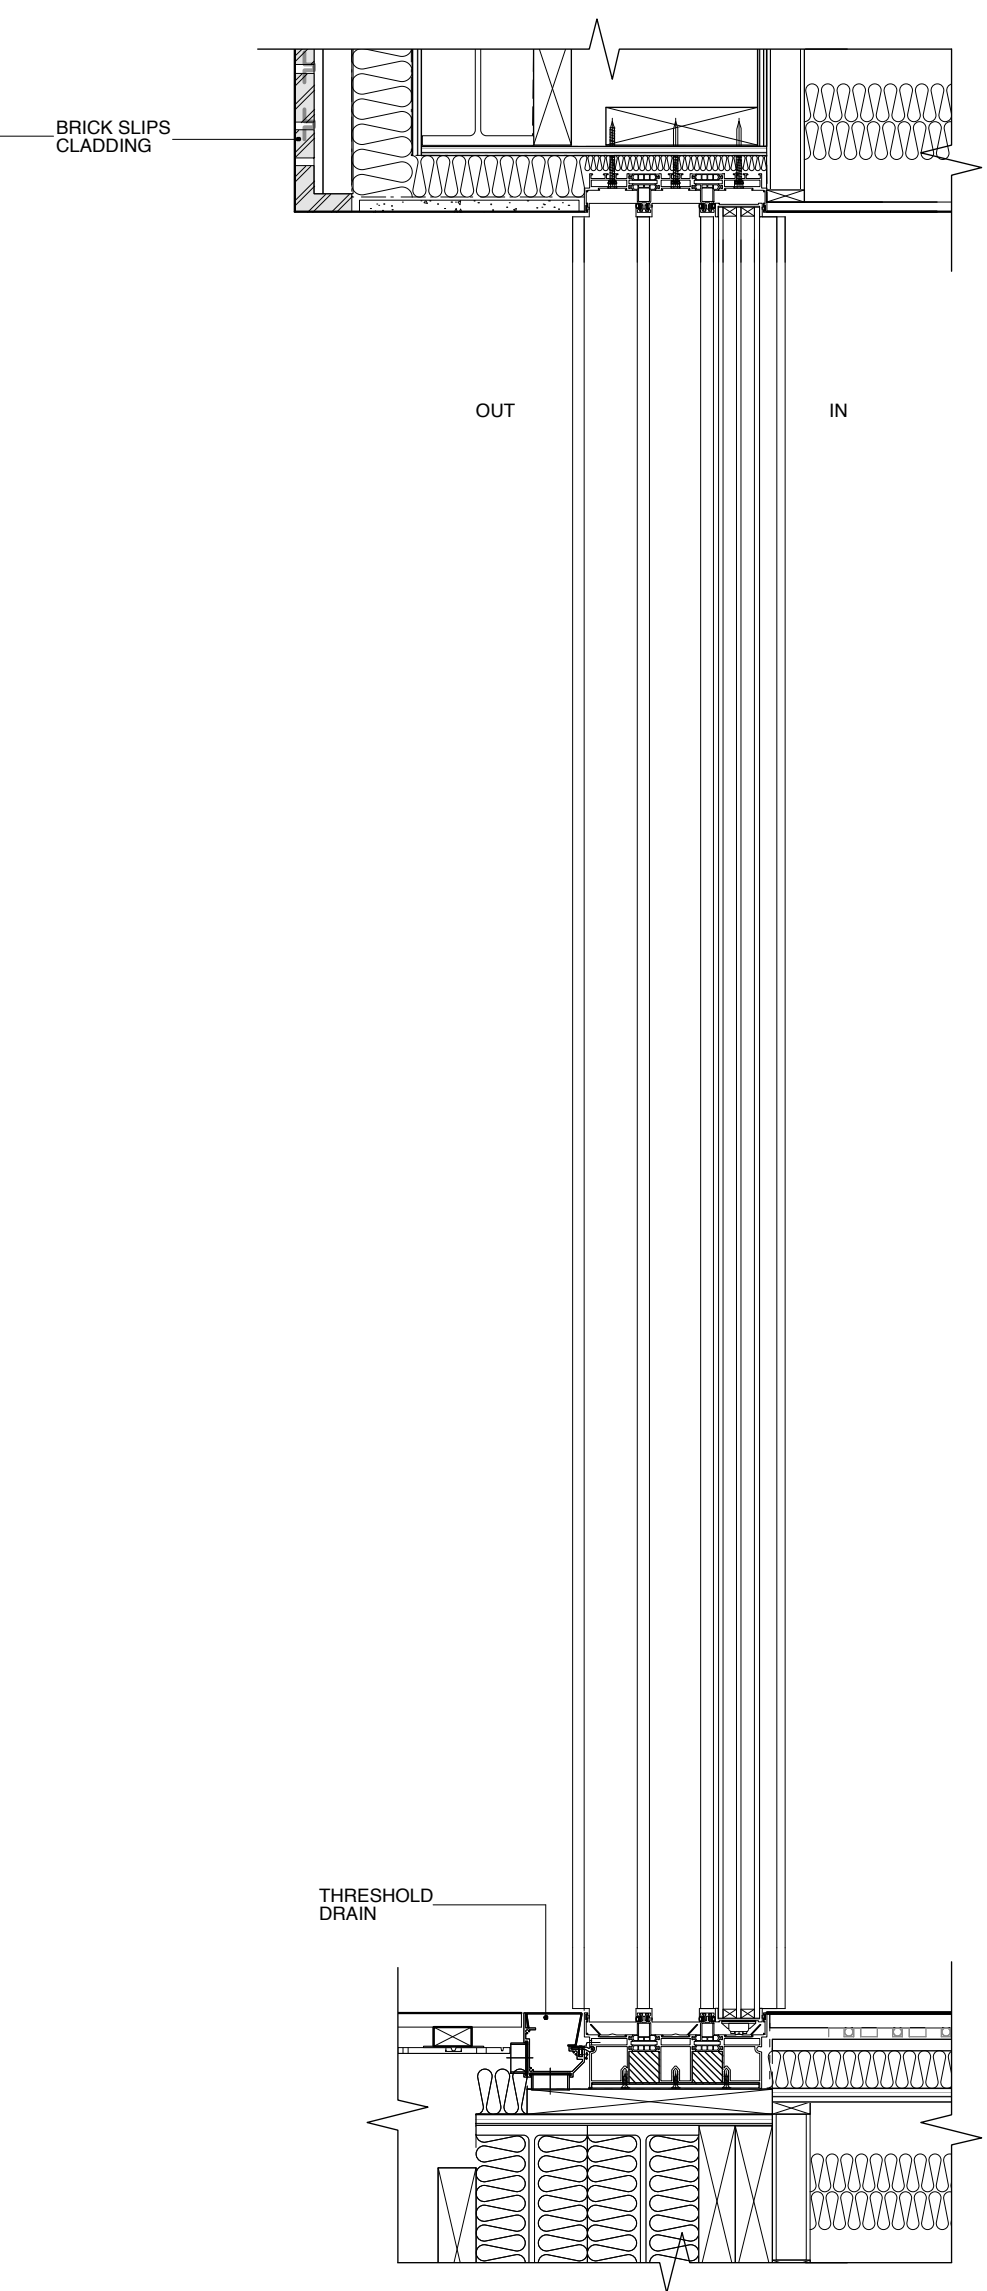

SECTION

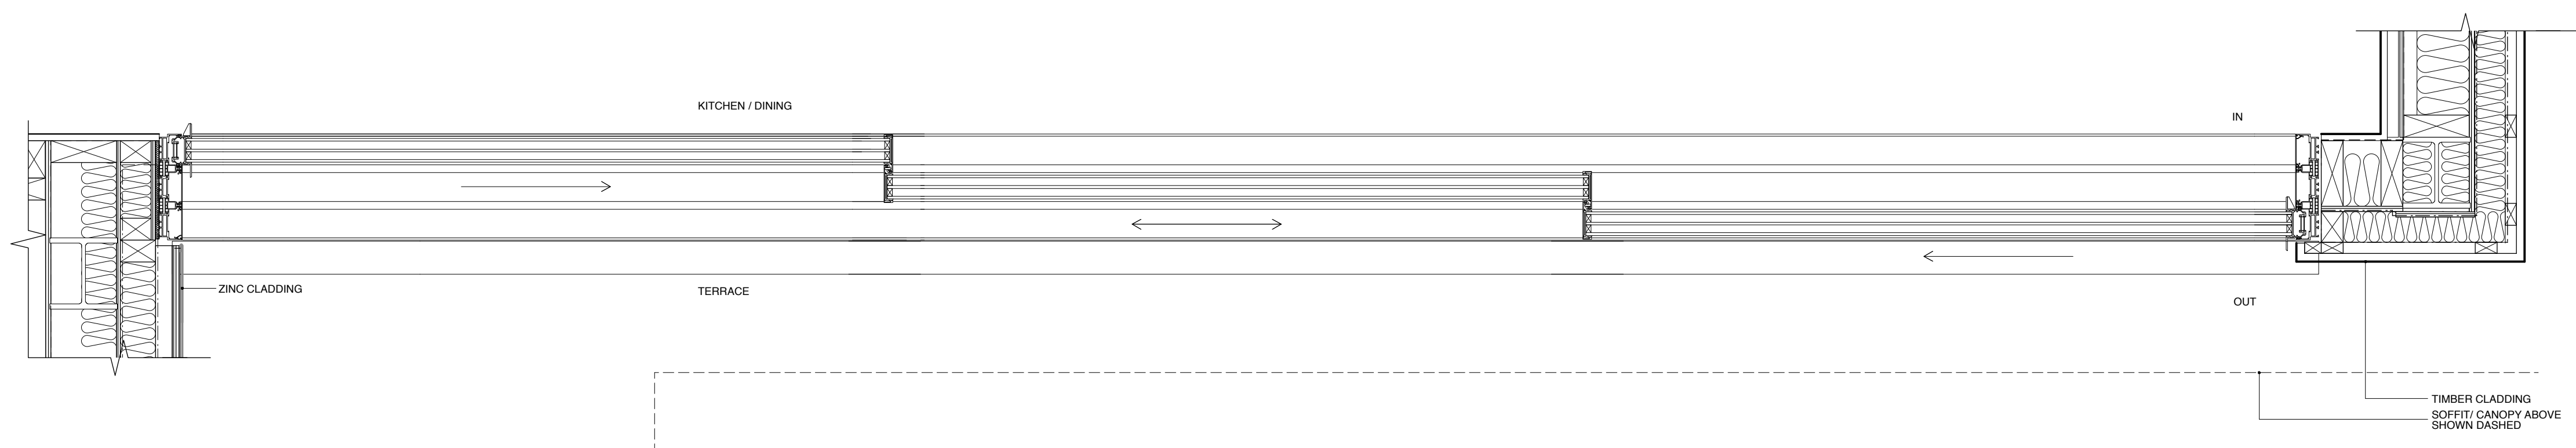


PLAN


DPX01 KITCHEN/ DINING
ALUMINIUM FRAMED, GLAZED, SLIDING DOORS
CORTIZO VISION PLUS
TRIPLE GLAZING, SOLAR; U VALUE TO BE CONFIRMED
TRICKLE VENTS: 1200MM
INTEGRAL DRAINAGE IN FRAME COR-4891 WITHOUT STANDARD COVER 374800;
STANDARD THRESHOLD DRAINAGE COVER
FOUR ALUMINIUM U SHAPED COVER WITH STRAIGHT CUT SLOTS
APPX 86 x 21/ TO SUIT CORTIZO DOORS
NO FIXINGS; LIFT OUT FOR CLEANING
ACCESSIBLE KEY LOCKING CYLINDER TO OUTSIDE;
REINFORCEMENT FOR THE INTERLOCKING PROFILE
POWDER COATED FINISH, RAL COLOUR TO BE CONFIRMED

PLEASE USE SCALE BAR TO TAKE MEASUREMENTS WHEN READING FROM PDFS




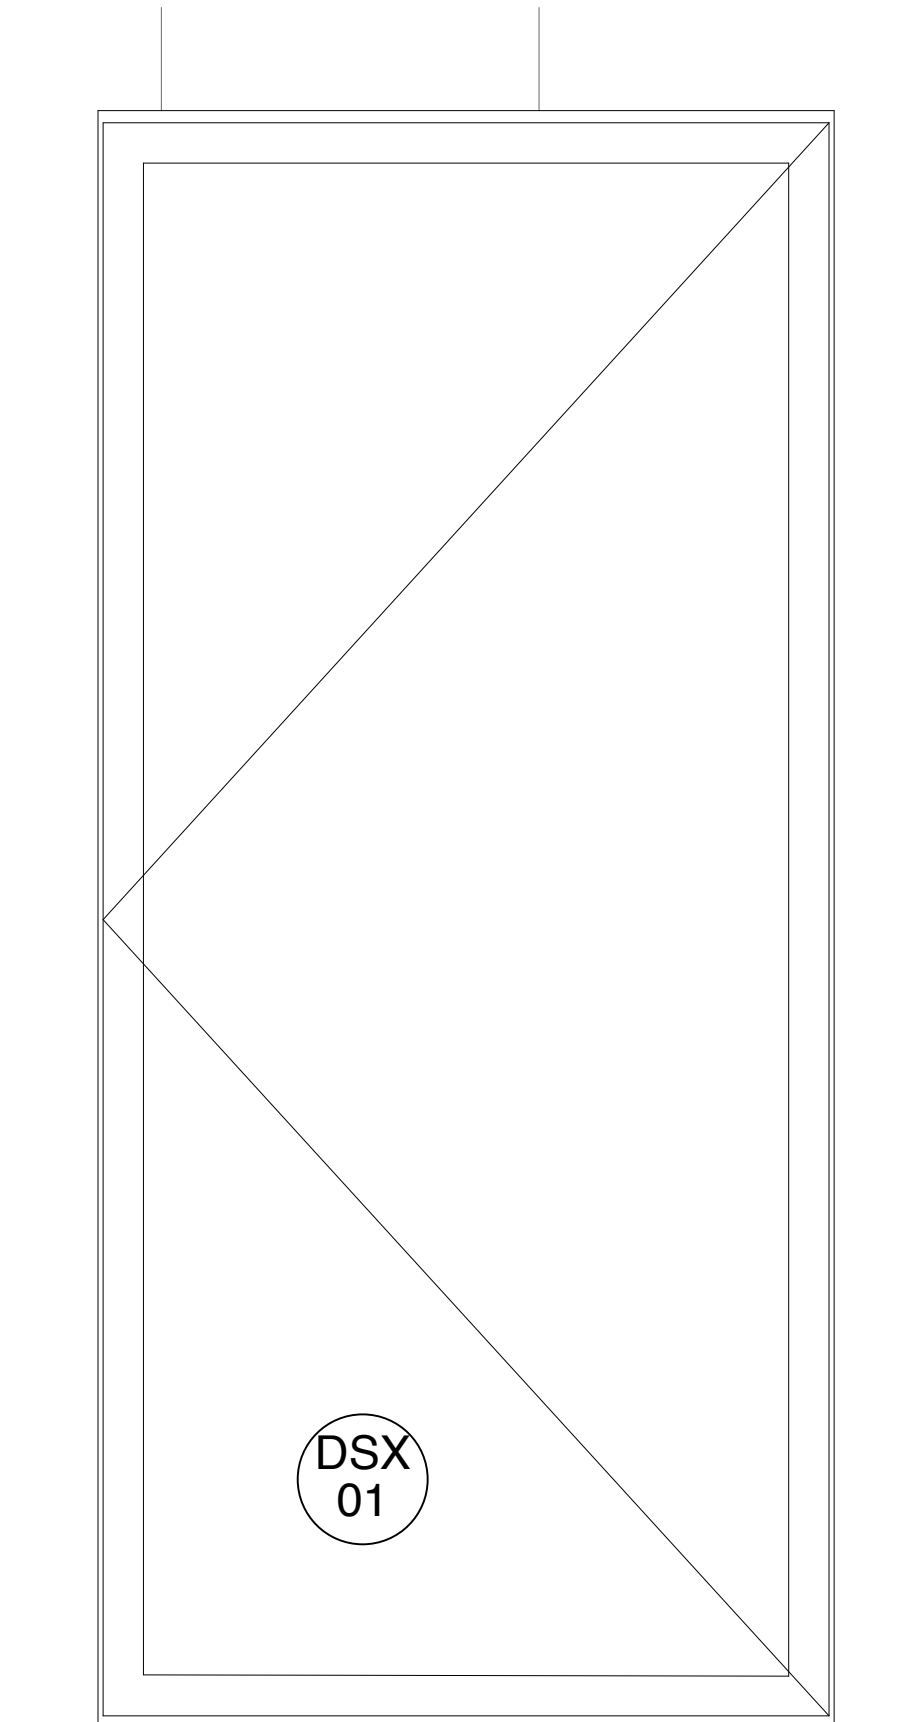

EXTERNAL ELEVATION

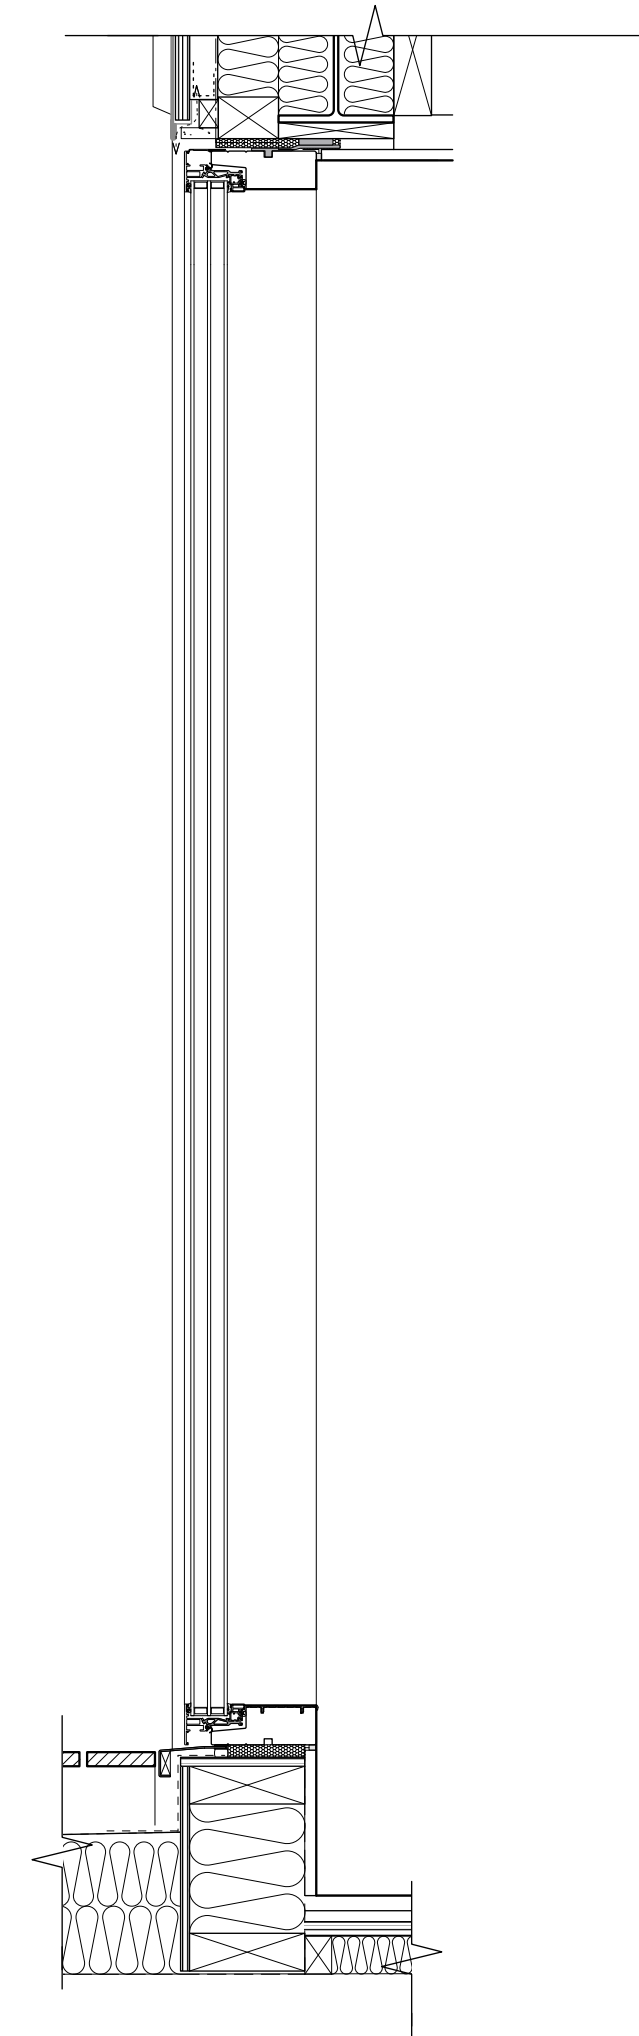


SECTION

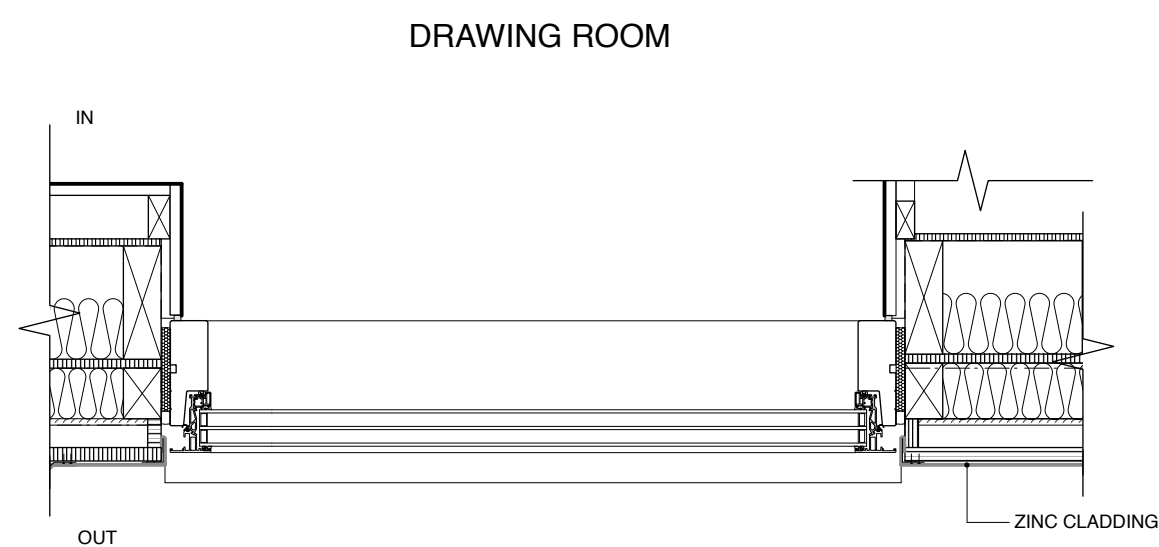

PLAN

DSX01 DRAWING ROOM
ALUMINIUM FRAMED, GLAZED, CASEMENT DOOR
 VELFAC 200 ENERGY
 TRIPLE GLAZING; SOLAR; U VALUE TO BE CONFIRMED
 CLICK VENT AREA 3000 MM2
 PRESSED ALUMINIUM CILL, POWDER COATED TO MATCH FRAME
 POWDER COATED FINISH, RAL COLOUR TO BE CONFIRMED

PLEASE USE SCALE BAR TO TAKE MEASUREMENTS WHEN READING FROM PDFS

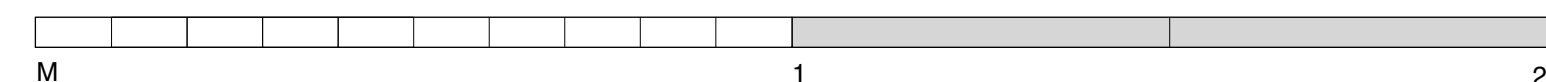

<h1 style="text-align: center;">Lisa Shell architects</h1> <p style="text-align: center;">EGG Honey/Wheat, 24 Hurlford Road, NI 5GT T. 028 7275 2775 E. email@lissashellarchitects.co.uk www.lissashellarchitects.co.uk</p> <p style="text-align: center;"><small>Clonetta Lisa Shell RIBA Registered in England No. 3000008 Registration No. F0044404, ENCA-04-0002, GAB, SCPT 17F</small></p>	
<p>25 CAROL STREET LONDON NW1</p>	
<p>EXTERNAL FLOOR SECOND FLOOR DRAWING ROOM DSX01 CRL C/O/C/038</p> <p>1:10 @ A2</p> <p><i>DO NOT SCALE FROM THIS DRAWING REFER ALL DISCREPANCIES TO ARCHITECT</i></p>	
<p>REVISIONS/ ISSUE</p>	
<p>16/12/19 ISSUE TO PLANNING FOR DISCHARGE OF CONDITIONS</p>	

