



EXTERNAL ELEVATION

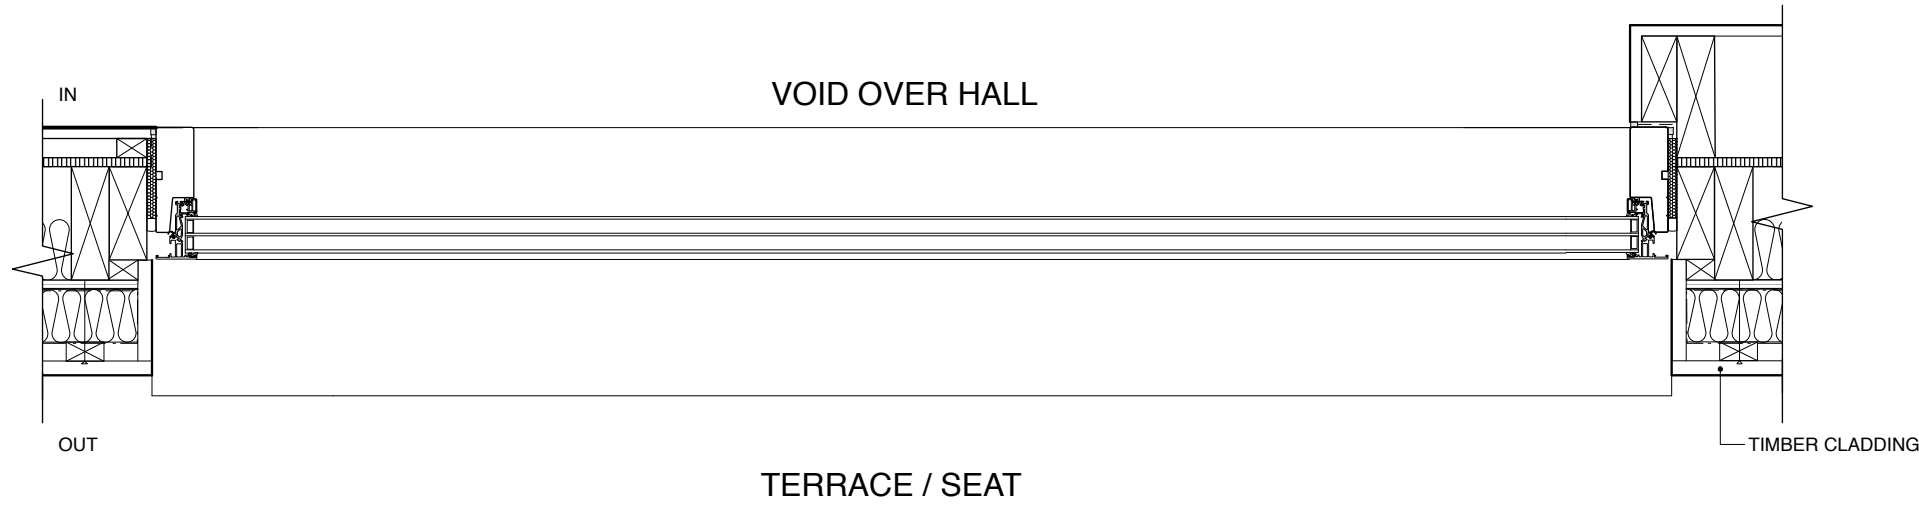


PLAN

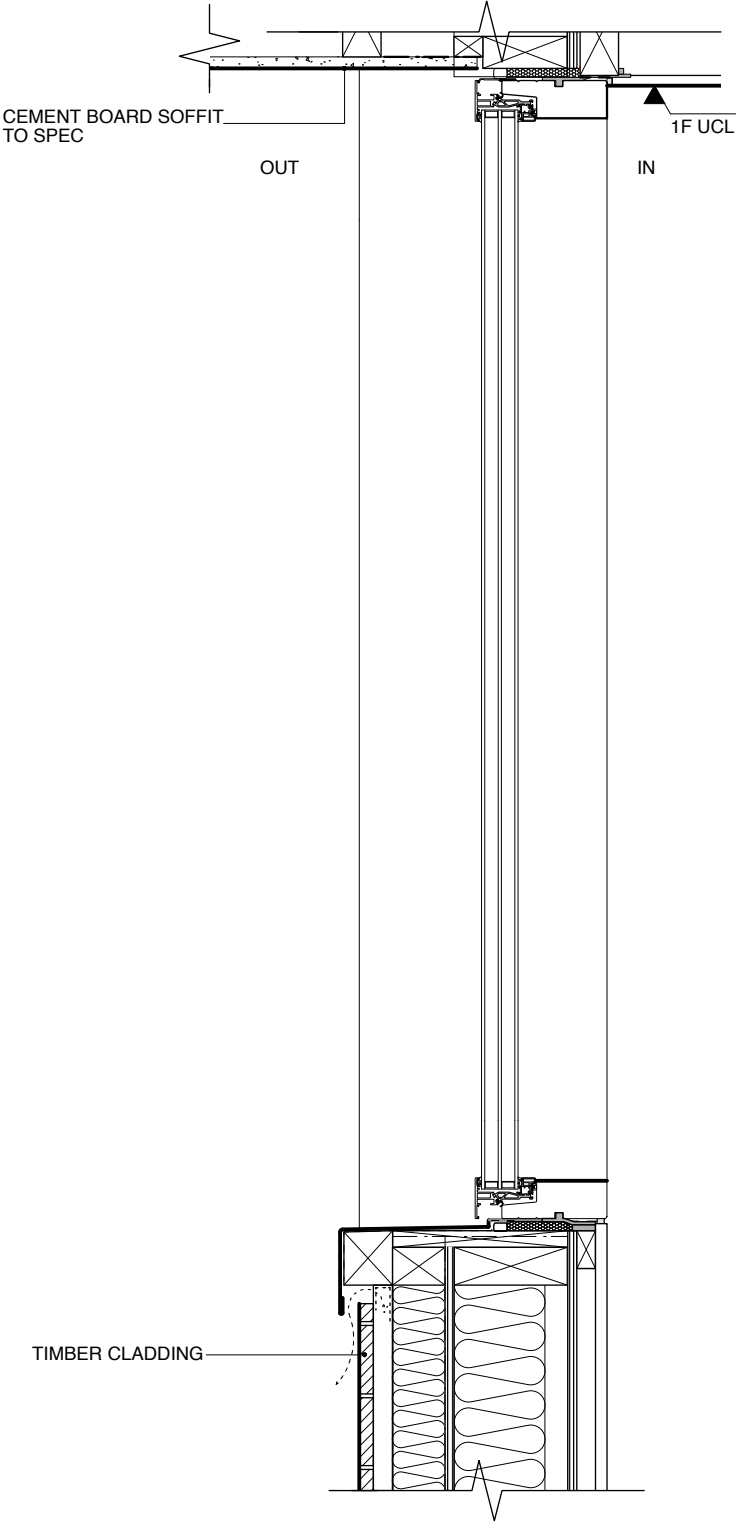

SECTION

WF01 HALL
ALUMINIUM FRAMED, FIXED WINDOW
VELFAC 200 ENERGY
TRIPLE GLAZING; SOLAR; U VALUE TO BE
CONFIRMED
ZINC CILL
CLICK VENT AREA 7000 MM2
POWDER COATED FINISH, RAL COLOUR
TO BE CONFIRMED

PLEASE USE SCALE BAR TO TAKE MEASUREMENTS WHEN READING FROM PDFS

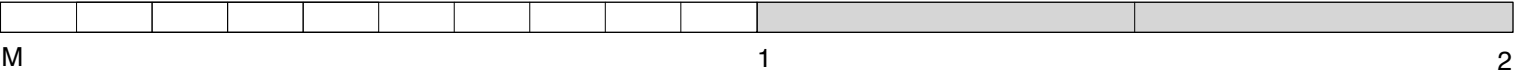

Lisa Shell
architects

E32 Norway Wharf, 84 Hartness Road, N1 5QT
T: 020 7275 7275 E: info@lisashellarchitects.co.uk
www.lisashellarchitects.co.uk
London, Lisa Shell RIBA, Registered in England No. 05000598
Registration No. 10104101, 10104102, 10104103, 10104104


**25 CAROL STREET
LONDON NW1**

**WINDOW
FIRST FLOOR
HALL WF01
CRL/C O/C/023**


1 : 10 @ A2
DO NOT SCALE FROM THIS DRAWING
REFER ALL DISCREPANCIES TO ARCHITECT

REVISIONS/ ISSUE

16/12/19
ISSUE TO **PLANNING**
FOR **DISCHARGE OF CONDITIONS**

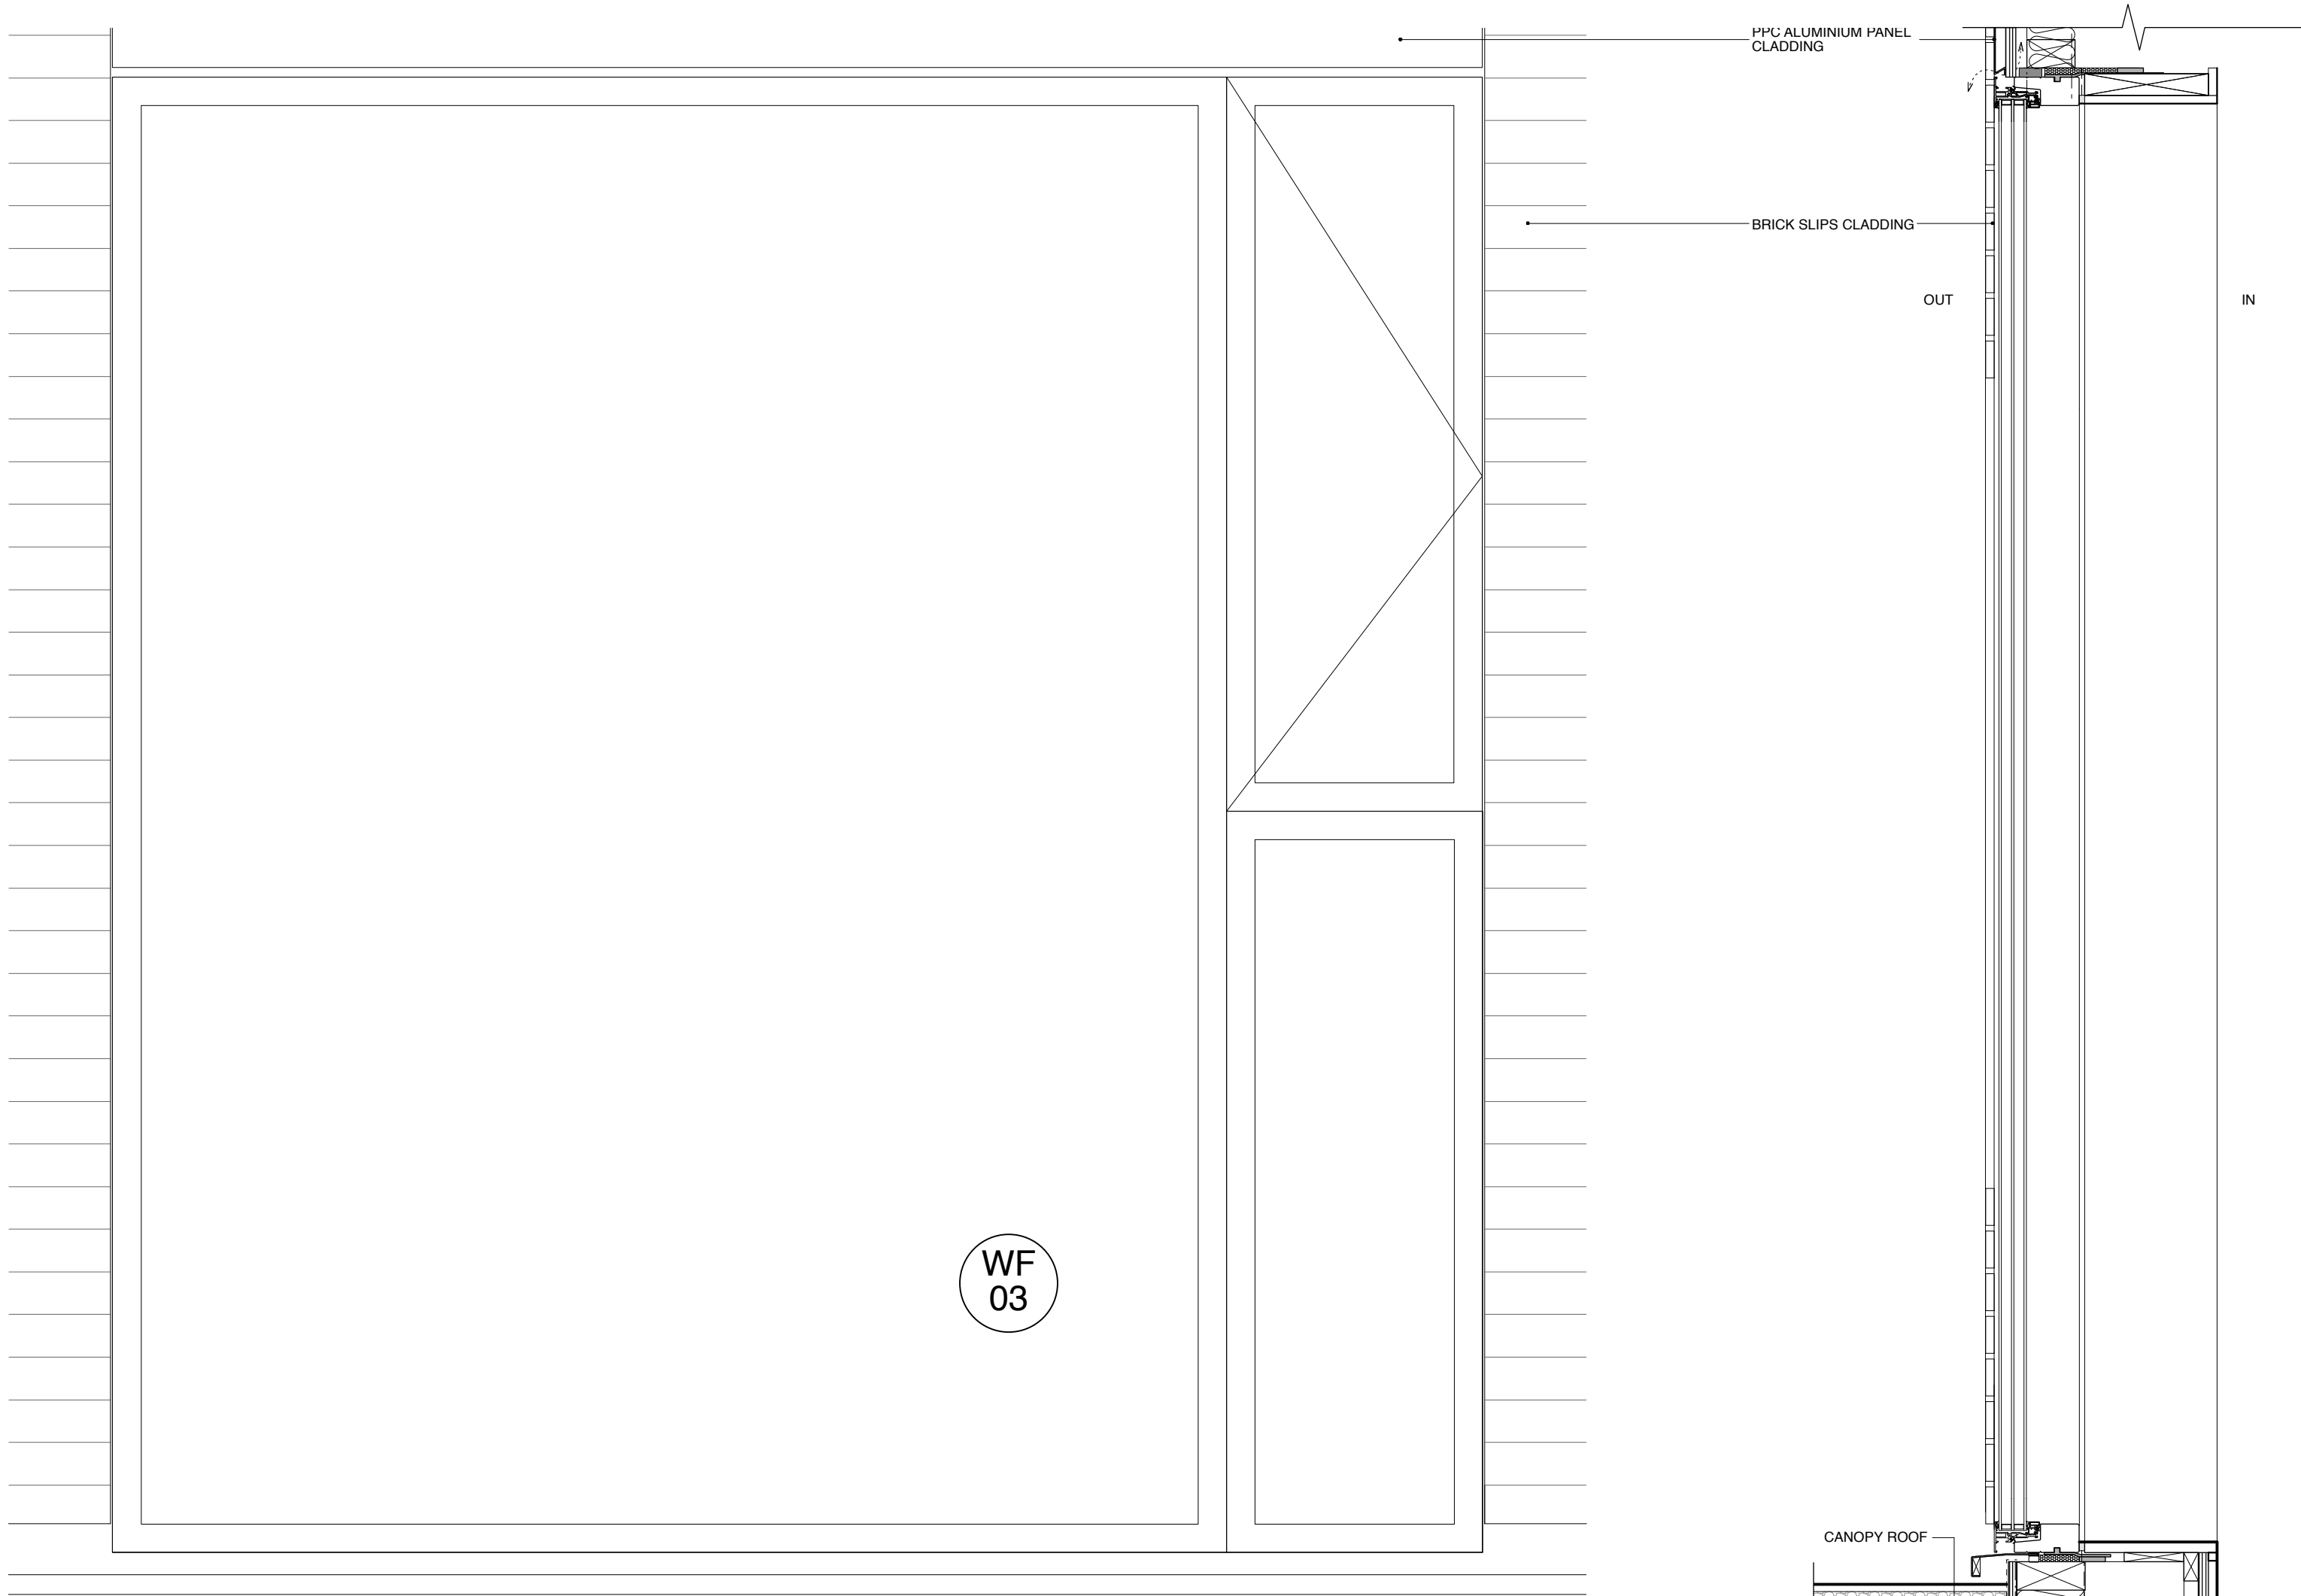

EXTERNAL ELEVATION

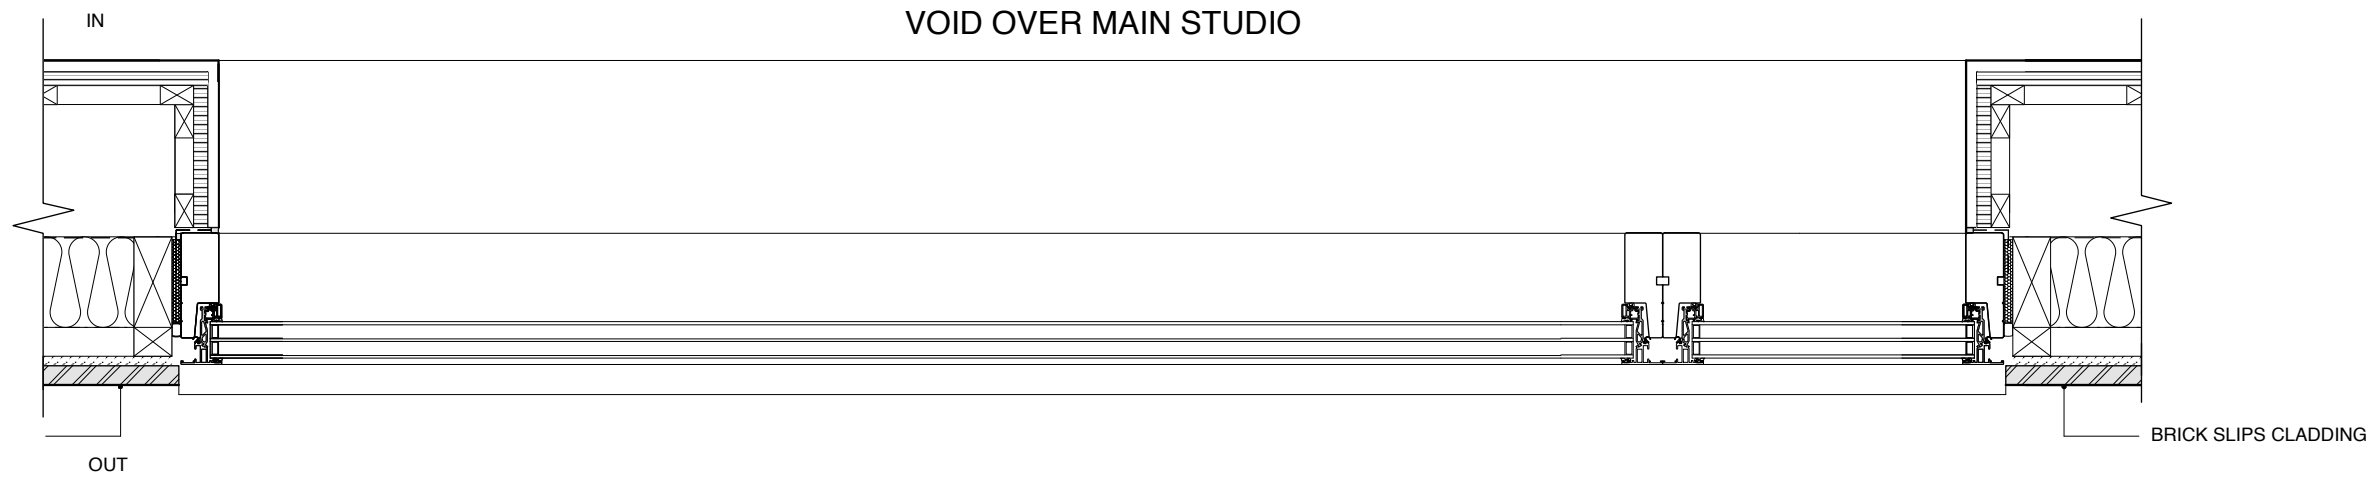


PLAN

SECTION

WF03 MAIN STUDIO
ALUMINIUM FRAMED, FIXED CASEMENT WINDOW WITH SIDEHUNG OPENING
VELFAC 200 ENERGY
TRIPLE GLAZING; SOLAR; U VALUE TO BE CONFIRMED
ZINC CILL
CLICK VENT AREA 6000 MM2
ACTUATOR TO SUIT; OPERATE FROM FIXED RETRACTIVE SWITCH
POWDER COATED FINISH, RAL COLOUR TO BE CONFIRMED

PLEASE USE SCALE BAR TO TAKE MEASUREMENTS WHEN READING FROM PDFS

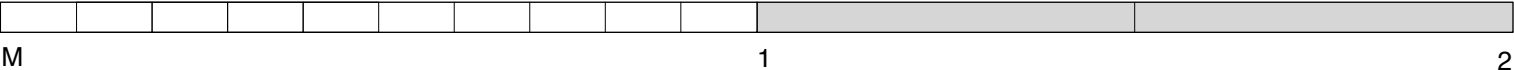


Lisa Shell
architects
E32 Norway Wharf, 84 Hartness Road, N1 5QT
T: 020 7275 7275 E: info@lisashellarchitects.co.uk
www.lisashellarchitects.co.uk
London, Lisas Shell, RIBA, Registered in England No. 10000000
Registration No. 10000000, 10000000, 10000000, 10000000, 10000000, 10000000, 10000000, 10000000

25 CAROL STREET
LONDON NW1

WINDOW
FIRST FLOOR
MAIN STUDIO WF03
CRL/C O/C/024
1:10 @ A2
DO NOT SCALE FROM THIS DRAWING
REFER ALL DISCREPANCIES TO ARCHITECT


REVISIONS/ ISSUE

16/12/19
ISSUE TO PLANNING
FOR DISCHARGE OF CONDITIONS

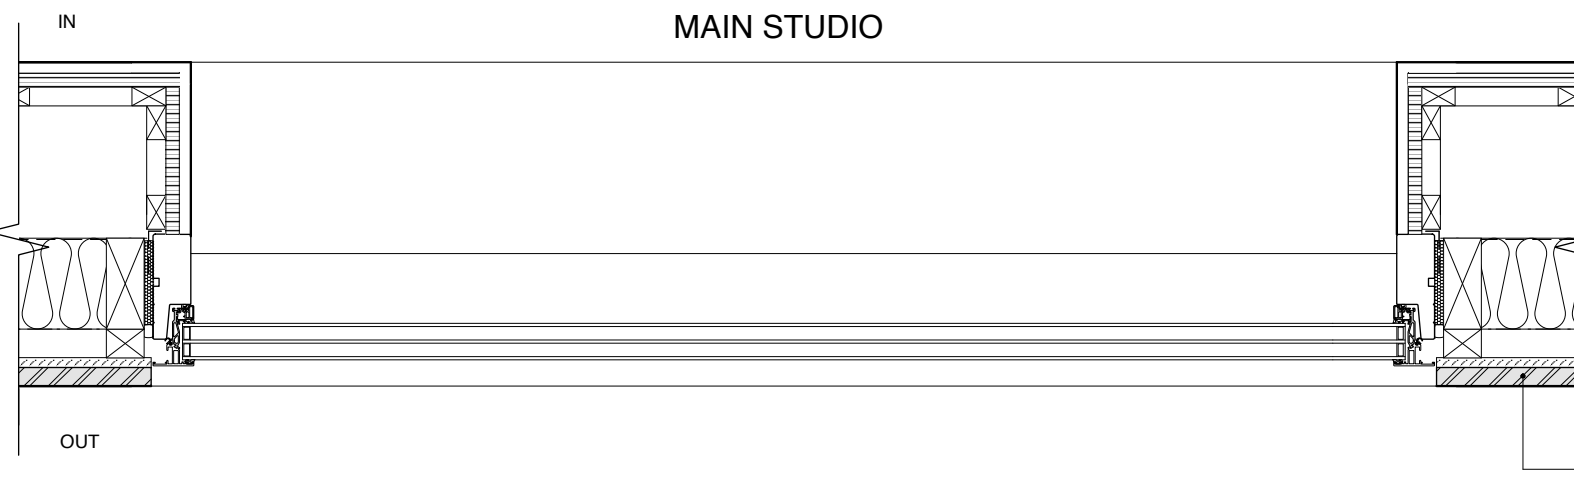

EXTERNAL ELEVATION


PLAN

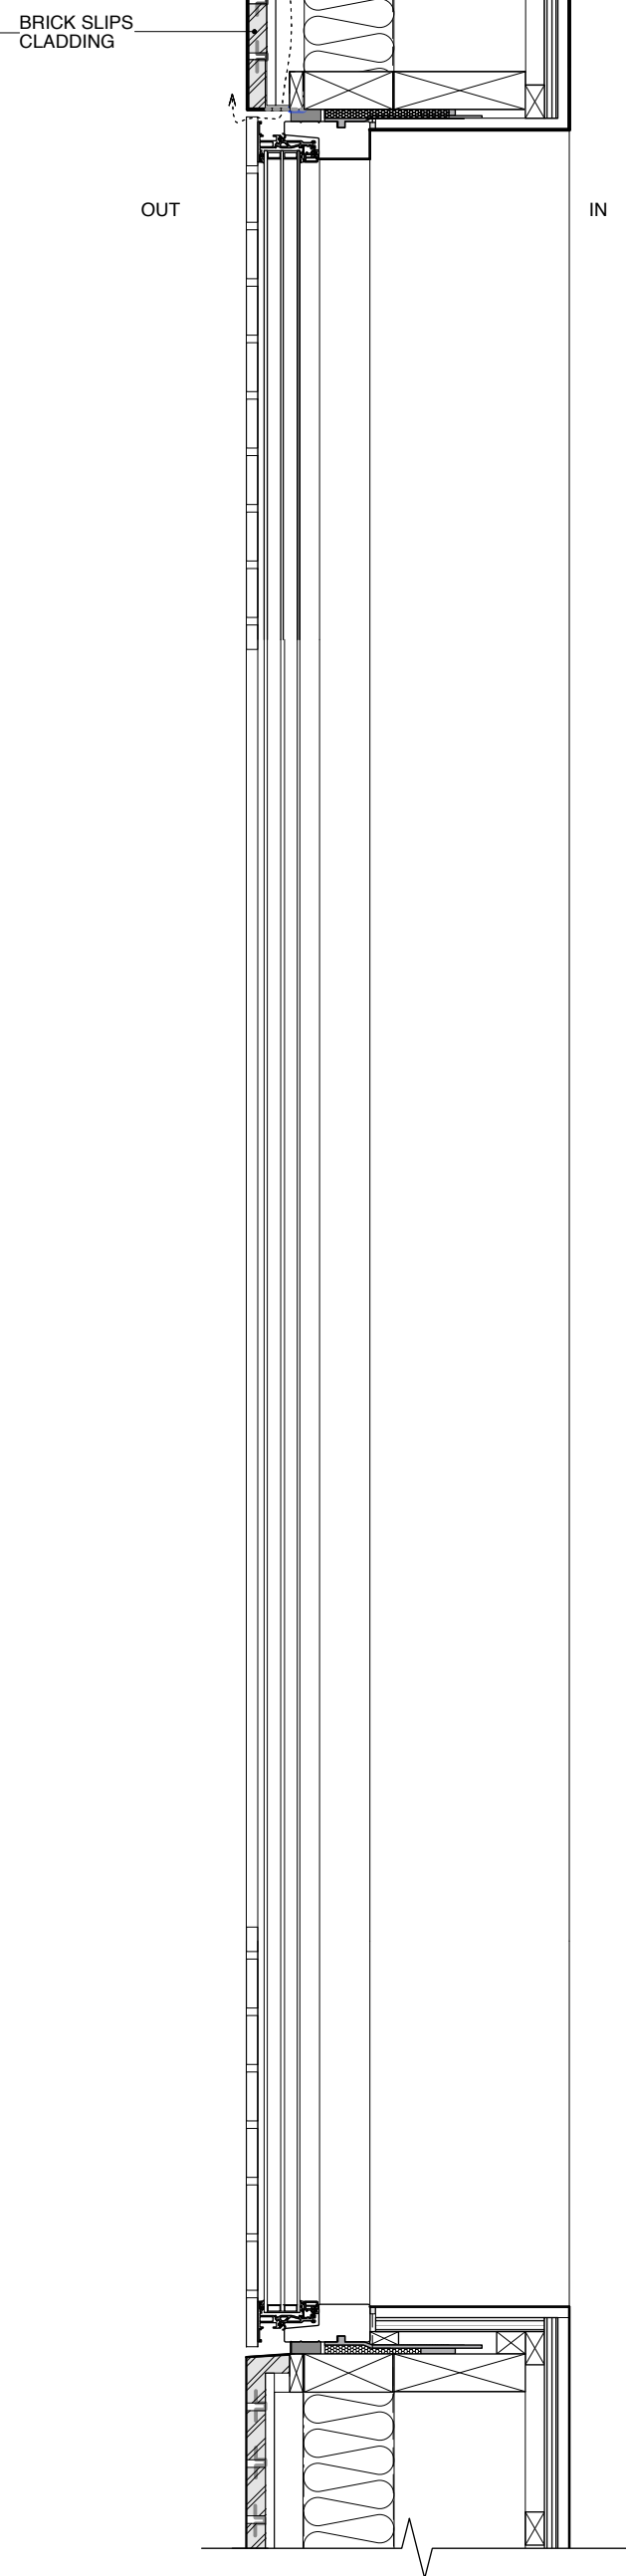


SECTION


WF04 MAIN STUDIO
ALUMINIUM FRAMED, FIXED CASEMENT WINDOW
 VELFAC 200 ENERGY
 TRIPLE GLAZING; SOLAR; U VALUE TO BE CONFIRMED
 CLICK VENT AREA 6000 MM2
 POWDER COATED FINISH, RAL COLOUR TO BE CONFIRMED

PLEASE USE SCALE BAR TO TAKE MEASUREMENTS WHEN READING FROM PDFS

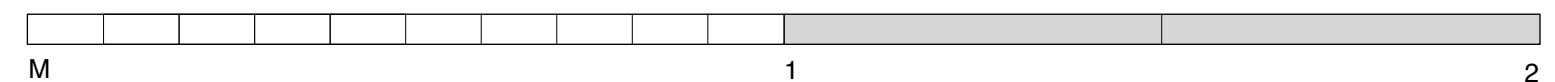
[illegible]

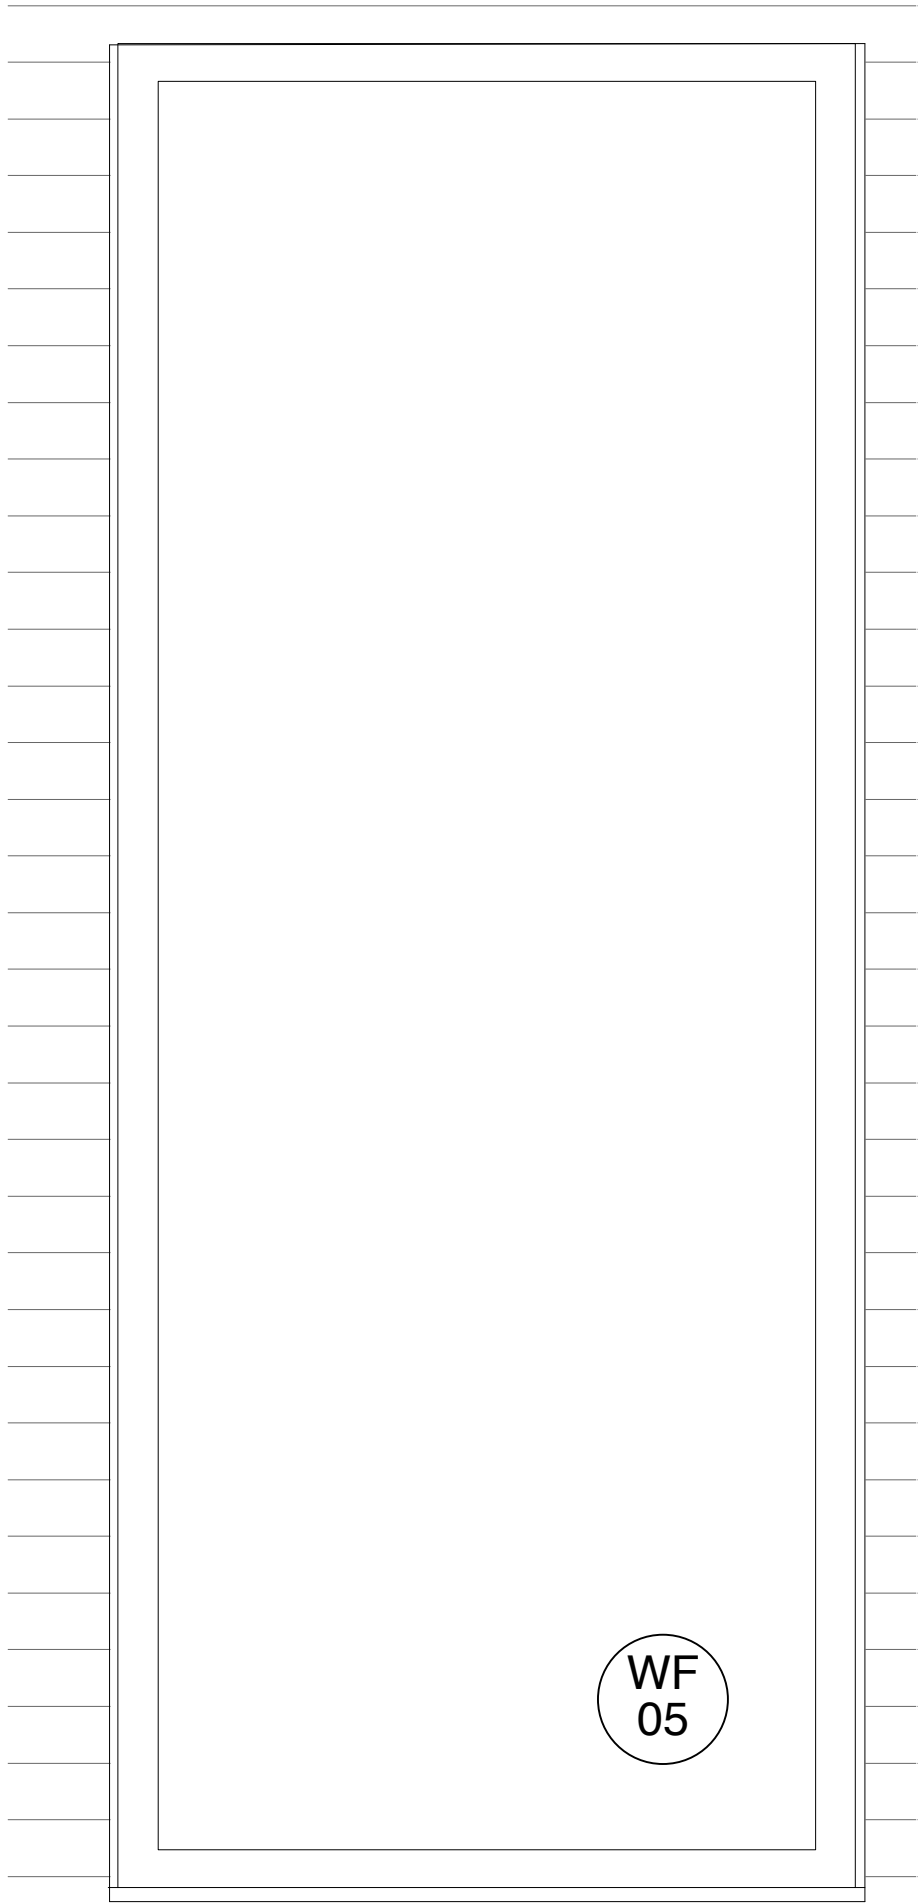

EXTERNAL ELEVATION

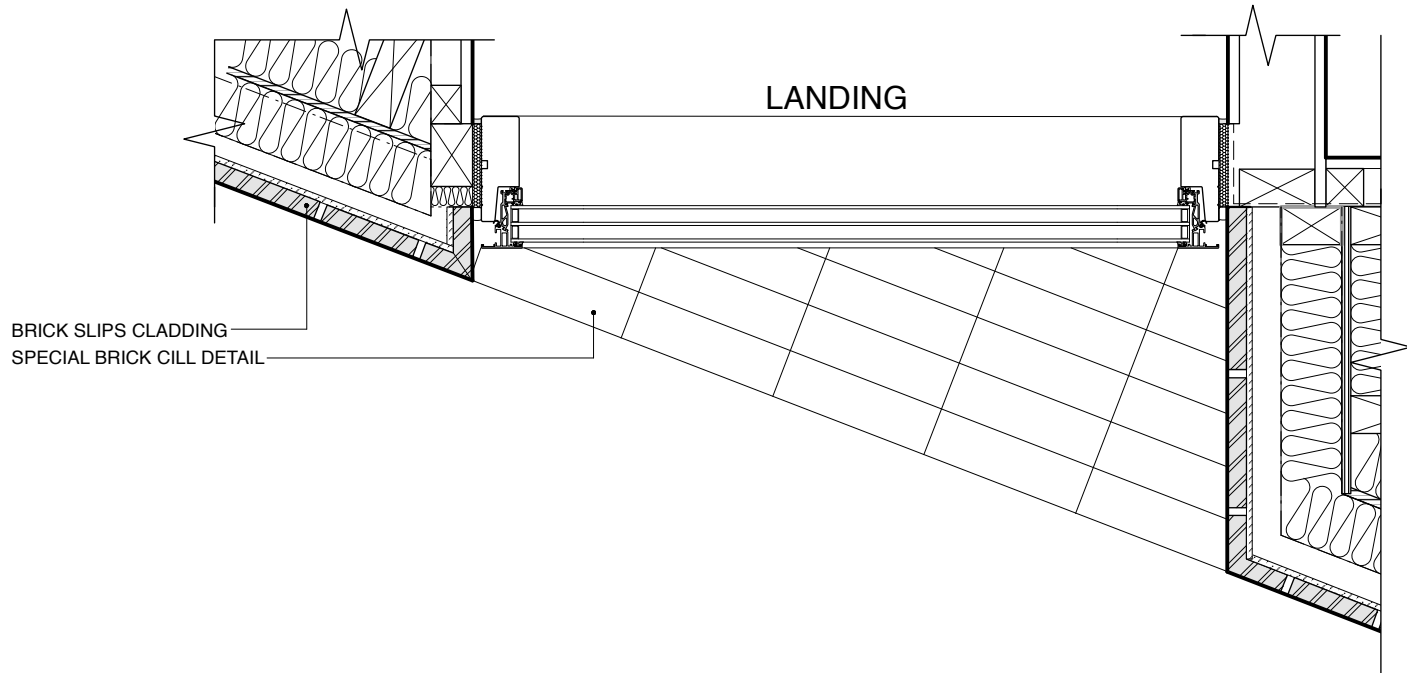


PLAN

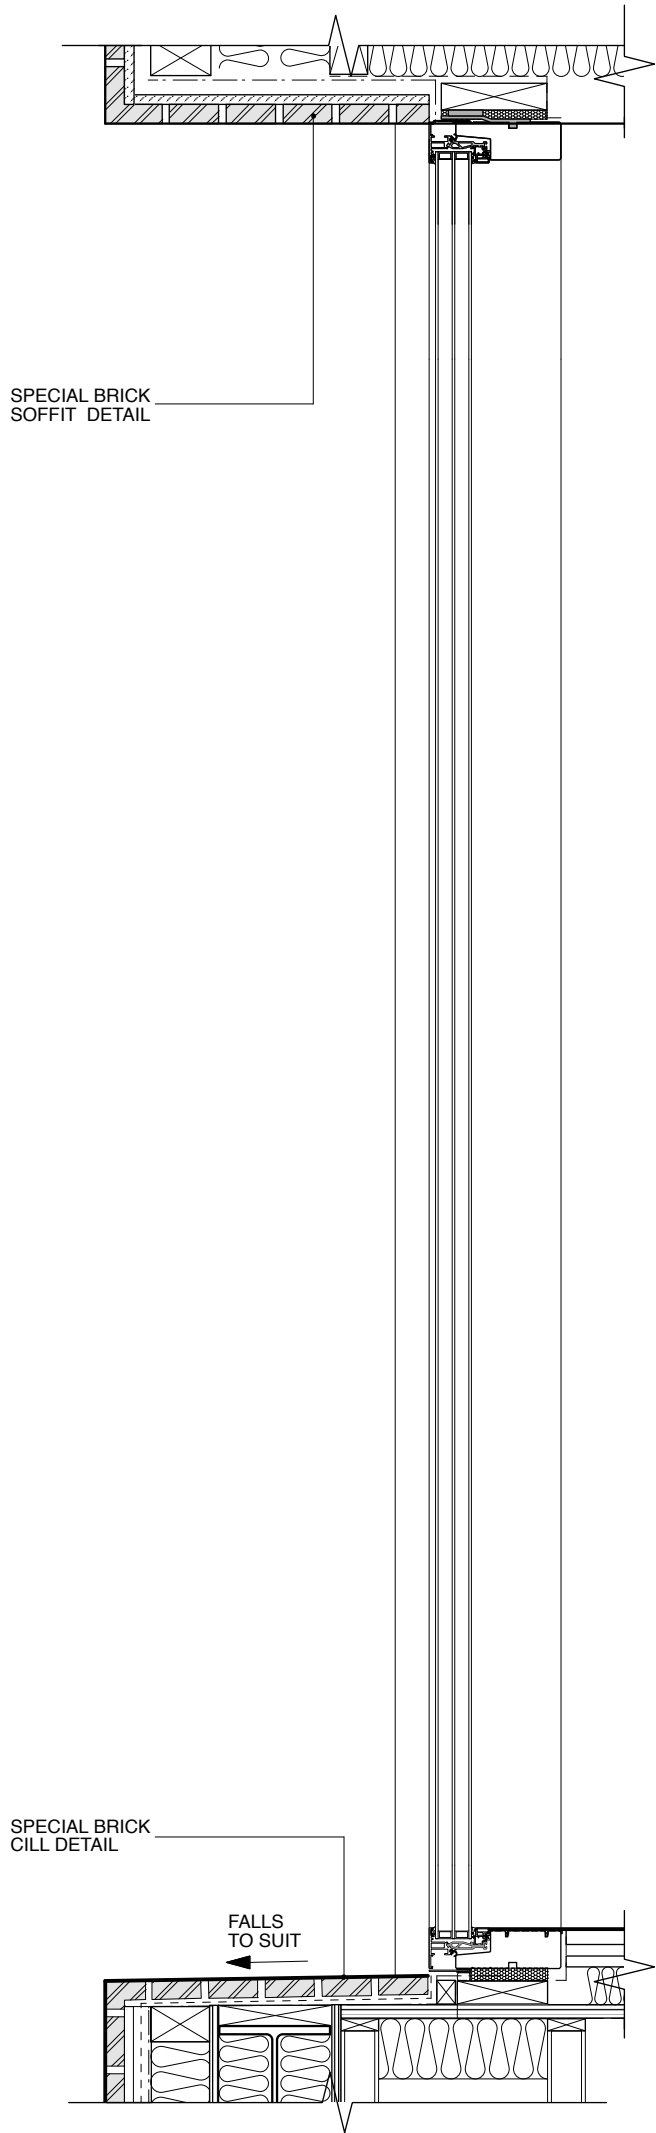

SECTION

WF05 LANDING
ALUMINIUM FRAMED, FIXED CASEMENT WINDOW
VELFAC 200 ENERGY
TRIPLE GLAZING; SOLAR; U VALUE TO BE CONFIRMED
CLICK VENT AREA 3000 MM2
POWDER COATED FINISH, RAL COLOUR TO BE CONFIRMED

PLEASE USE SCALE BAR TO TAKE MEASUREMENTS WHEN READING FROM PDFS

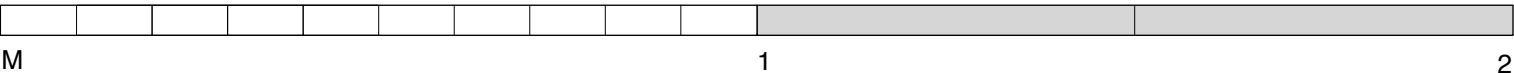

Lisa Shell
architects


E32 Norway Wharf, 84 Hartness Road, N1 5QT
T. 020 7275 7275 E. info@lisashellarchitects.co.uk
www.lisashellarchitects.co.uk
London, Lisashell Architects, Registered in England No. 10000000
Registration No. 10000000, 10000000, 10000000, 10000000, 10000000, 10000000, 10000000, 10000000

25 CAROL STREET
LONDON NW1

WINDOW
FIRST FLOOR
LANDING WF05
CRL/C O/C/026
1:10 @ A2
DO NOT SCALE FROM THIS DRAWING
REFER ALL DISCREPANCIES TO ARCHITECT




REVISIONS/ ISSUE

16/12/19	ISSUE TO PLANNING
	FOR DISCHARGE OF CONDITIONS

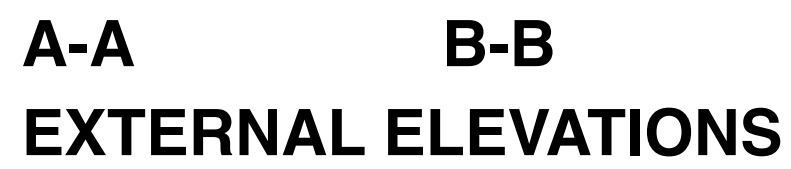

WF06 KITCHEN
ALUMINIUM FRAMED WINDOW
 VELFAC 200 ENERGY
 TRIPLE GLAZING; SOLAR; U VALUE TO BE CONFIRMED
 GLASS TO GLASS CORNER WINDOW
 COUPLED WITH SIDE-GUIDED WINDOW
 CLICK VENT AREA 3000 MM2
 POWDER COATED FINISH, RAL COLOUR TO BE CONFIRMED
 PRESSED ALUMINIUM CILL, POWDER COATED TO MATCH FRAME

M 1 2

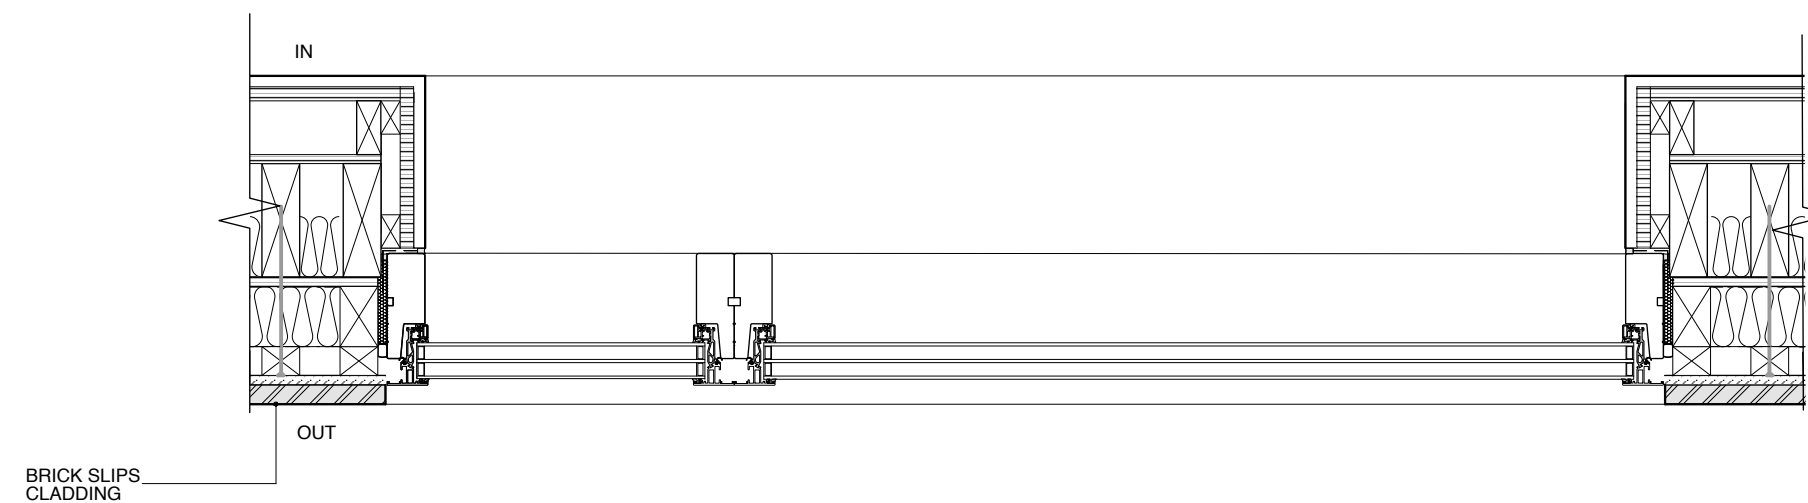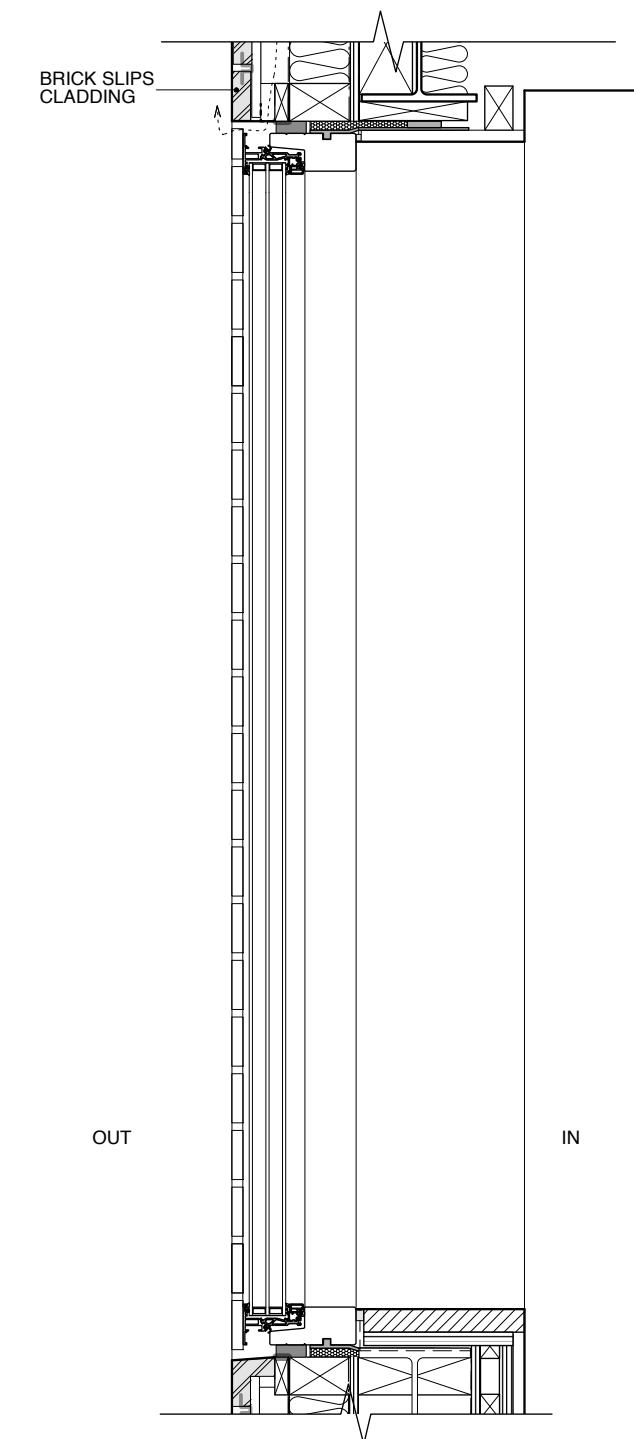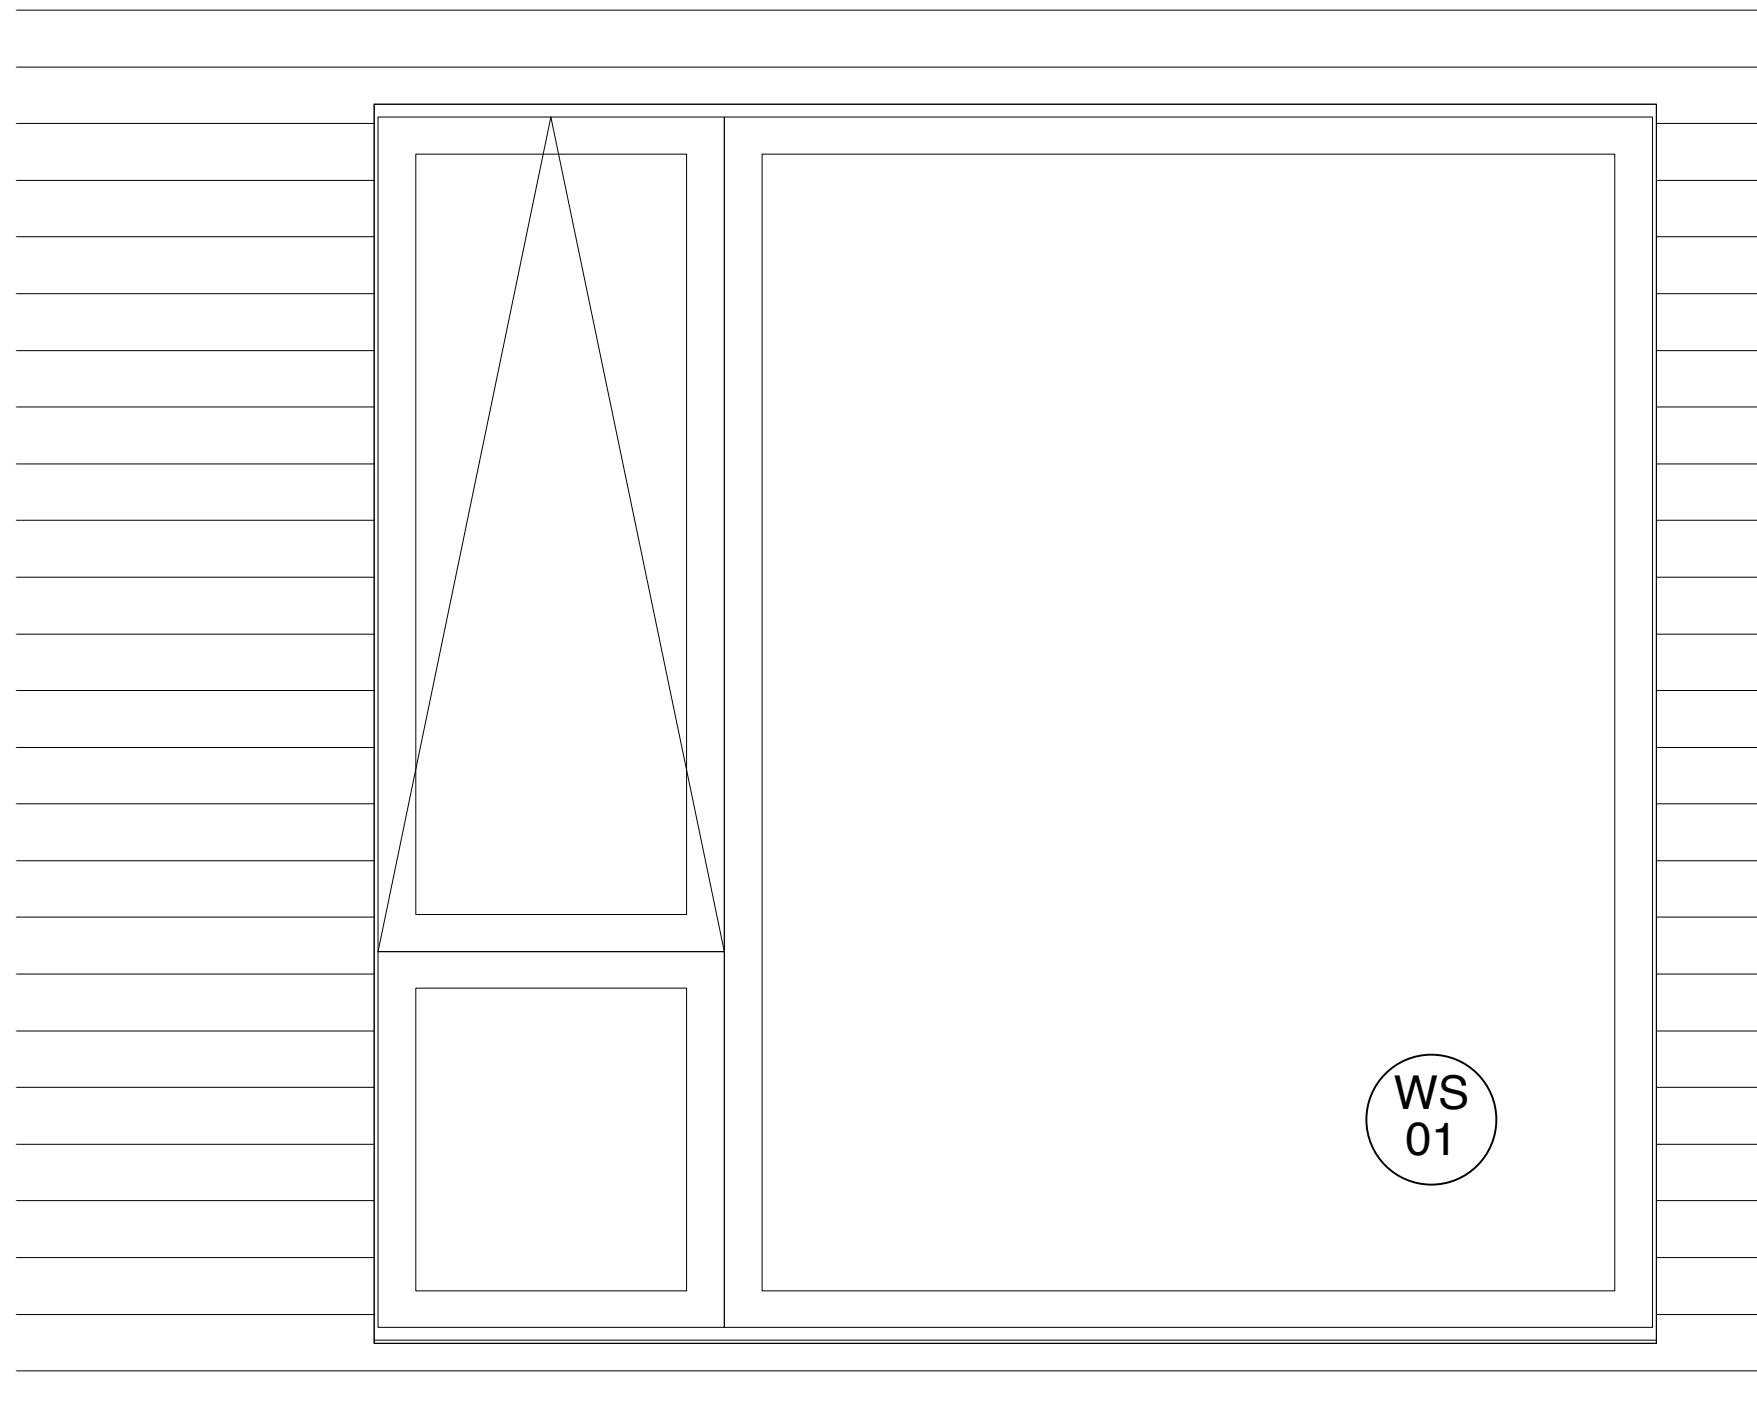


PLAN

SECTION

WS01 BEDROOM
ALUMINIUM FRAMED, FIXED CASEMENT
WINDOWS WITH TOPHUNG REVERSIBLE
OPENING
VELFAC 200 ENERGY
TRIPLE GLAZING; SOLAR; U VALUE TO BE
CONFIRMED
CLICK VENT AREA 6000 MM2
POWDER COATED FINISH, RAL COLOUR TO
BE CONFIRMED

PLEASE USE SCALE BAR TO TAKE MEASUREMENTS WHEN READING FROM PDFS

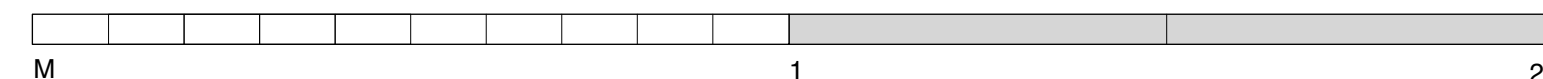




Lisa Shell
architects
E332 Norway/Wilford, 294 Harbord Road, NY 1037
T. 609 725-7723 E. mail@lissashellarchitects.co.uk
www.lissashellarchitects.co.uk

25 CAROL STREET
LONDON NW1

WINDOW
SECOND FLOOR
BEDROOM WS01
CRL/C/O/C/031
1:10 @ A2
DO NOT SCALE FROM THIS DRAWING
REFER ALL DISCREPANCIES TO ARCHITECT


REVISIONS/ ISSUE

16/12/19
ISSUE TO PLANNING
FOR DISCHARGE OF CONDITIONS

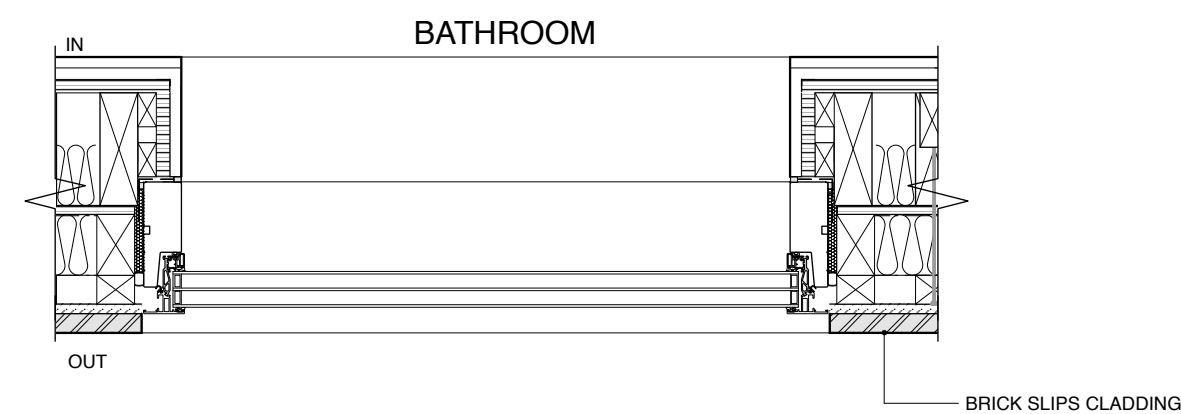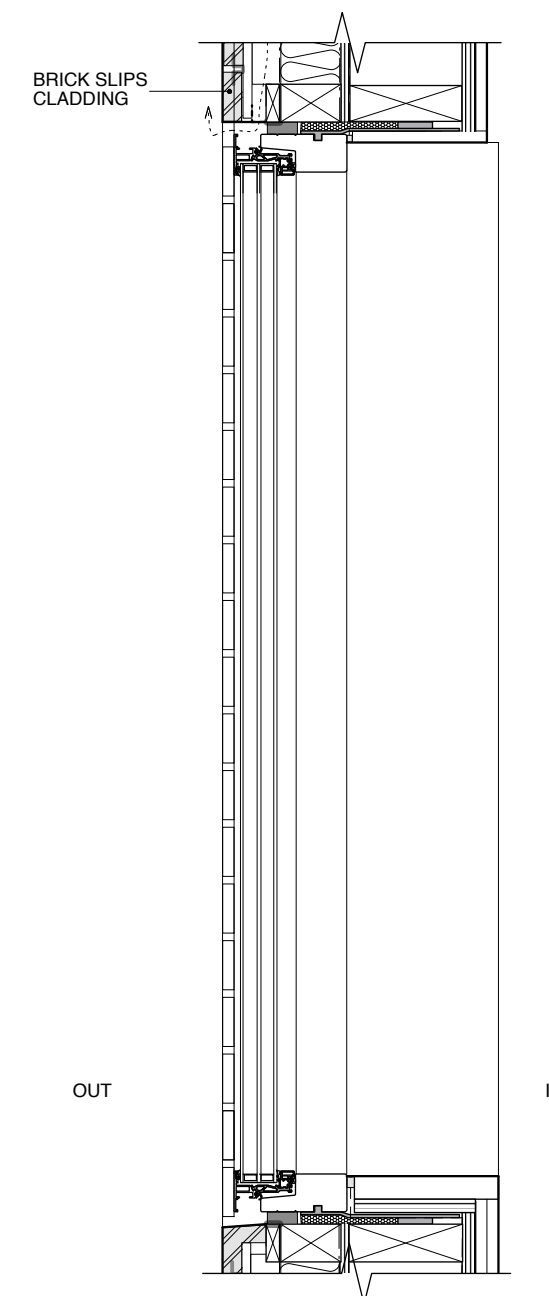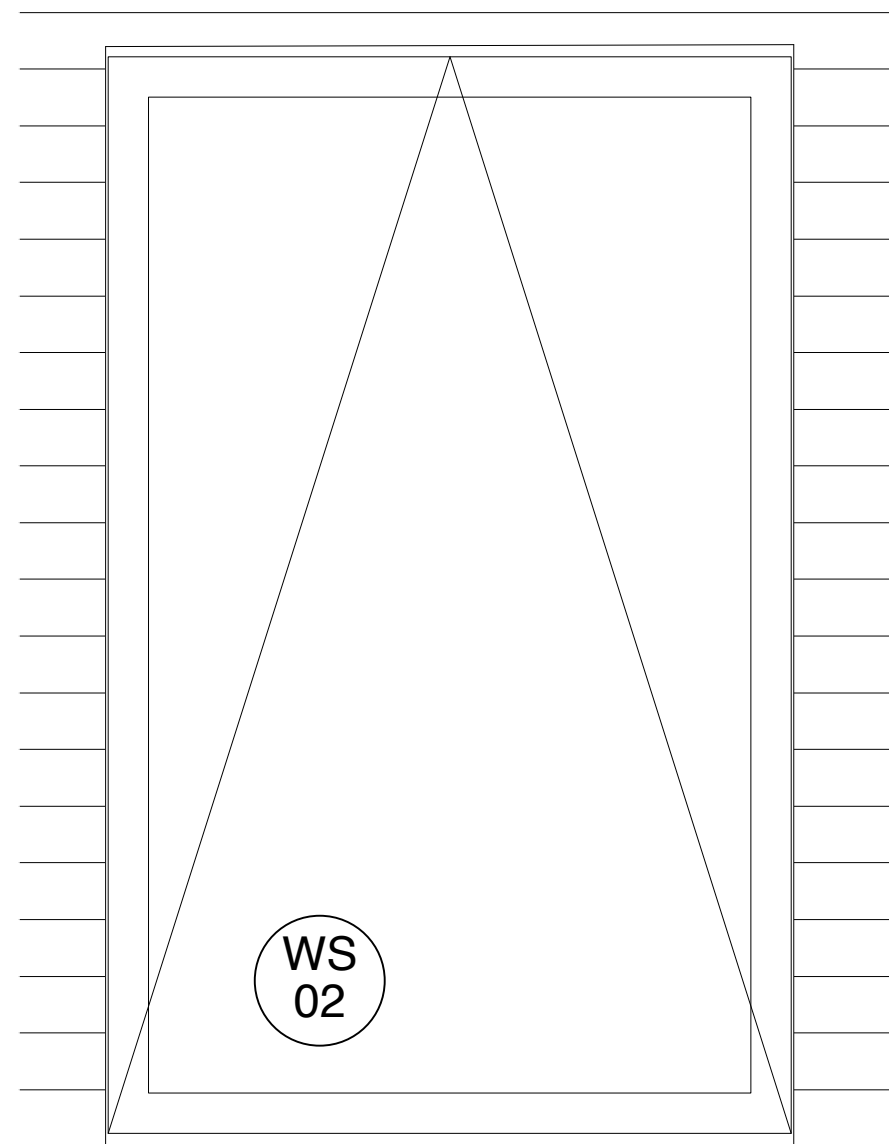


WS02 BATHROOM
ALUMINIUM FRAMED, TOPHUNG REVERSIBLE
WINDOW
 VELFAC 200 ENERGY
 TRIPLE GLAZING; SOLAR; U VALUE TO BE CONFIRMED
 CLICK VENT AREA 3000 MM2
 POWDER COATED FINISH, RAL COLOUR TO BE
 CONFIRMED


PLEASE USE SCALE BAR TO TAKE MEASUREMENTS WHEN READING FROM PDFS

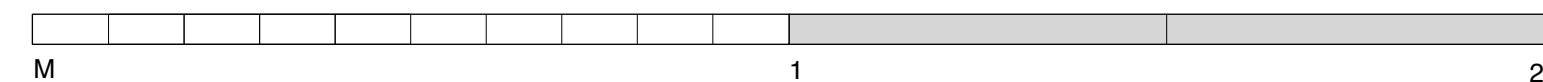


<div>Lisa Shell architects</div> <div>E53B Norwiche Waynet, B4 Hartland Road, N1 8GJ T. 0208 7575 7273 E. mail@lissashellarchitects.co.uk</div> <div>www.lissashellarchitects.co.uk</div>
<div>25 CAROL STREET LONDON NW 1</div>
<div>WINDOW SECOND FLOOR BATHROOM WS02 CRL/C/O/C/032 1 : 1 0 @ A 2 <i>DO NOT SCALE FROM THIS DRAWING REFER ALL DISCREPANCIES TO ARCHITECT</i></div>
<div>REVISIONS / ISSUE</div>
<div>16/12/19 ISSUE TO PLANNING FOR DISCHARGE OF CONDITIONS</div>

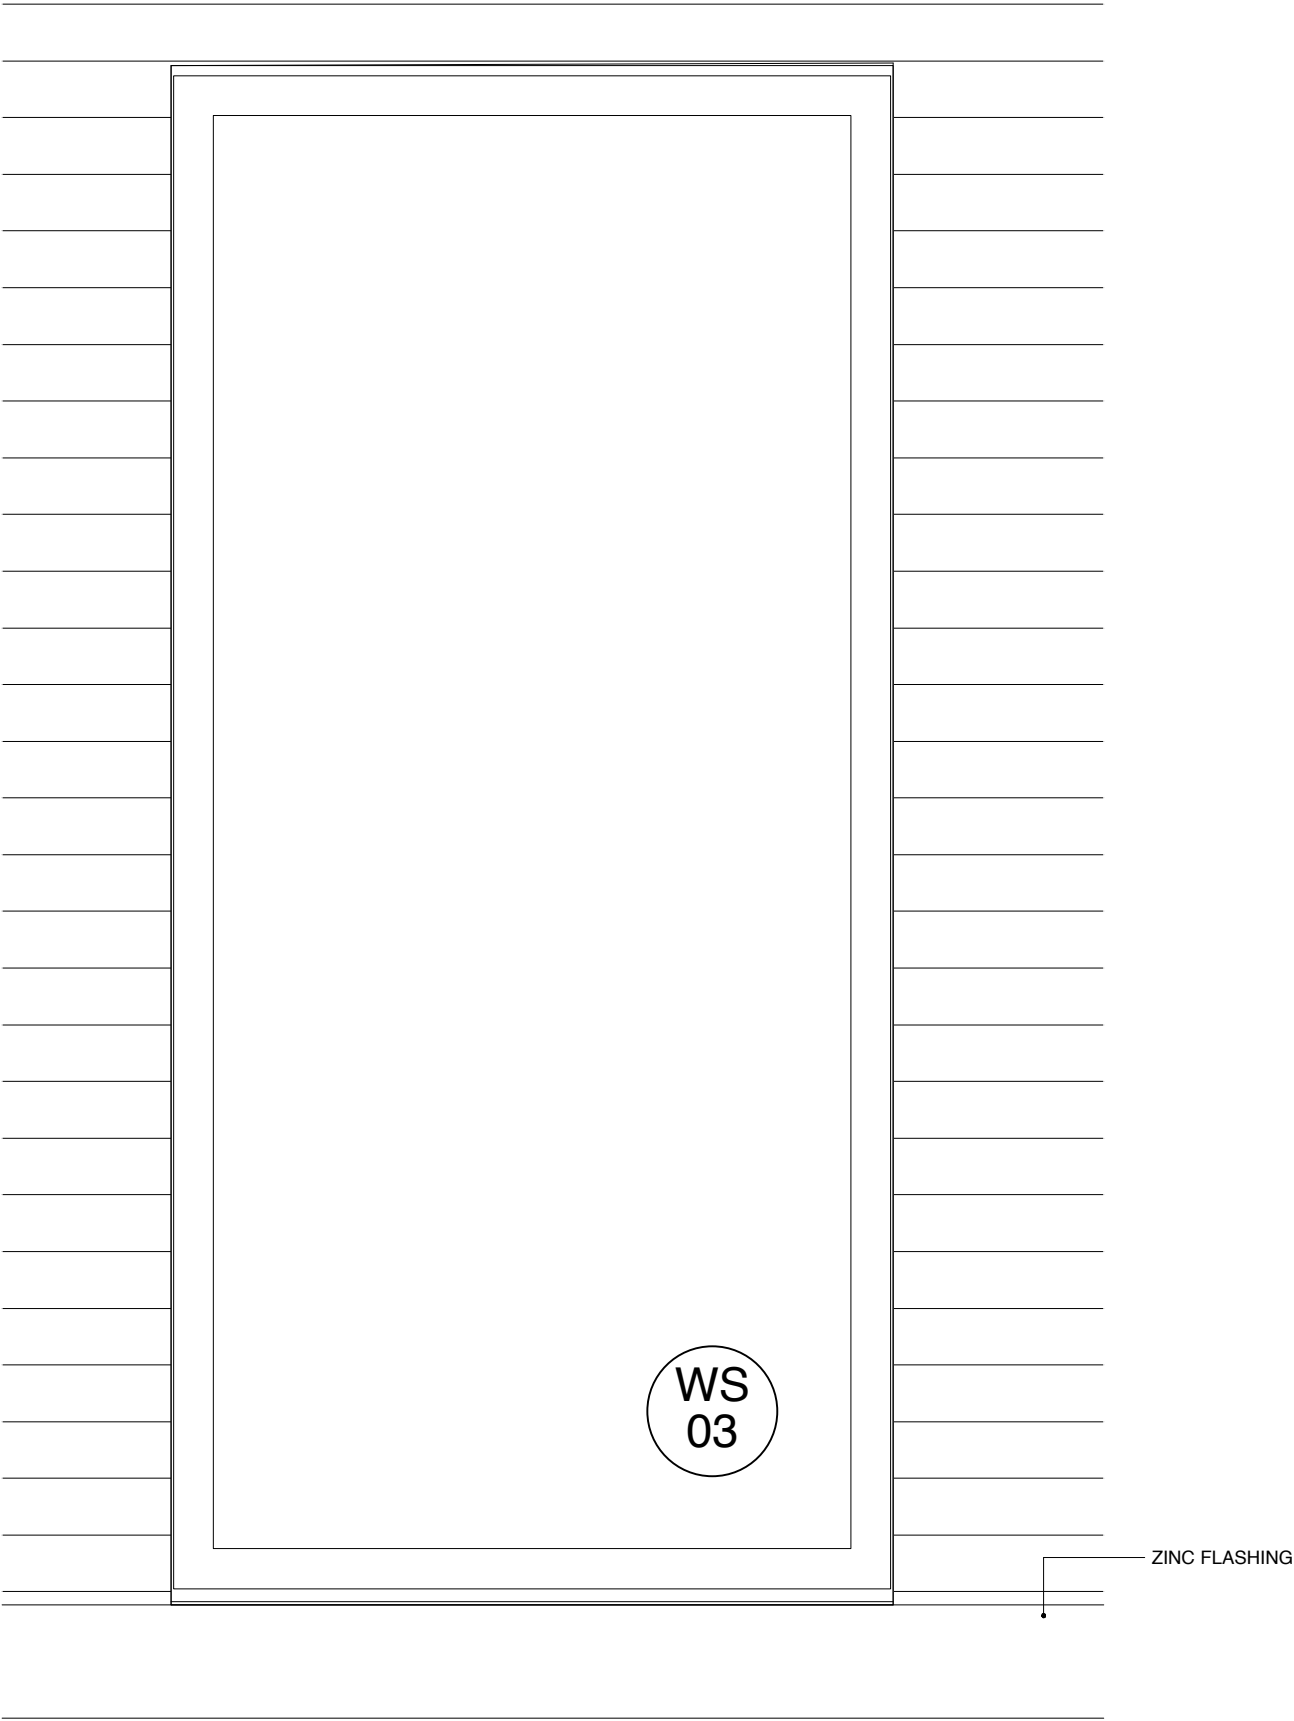

EXTERNAL ELEVATION

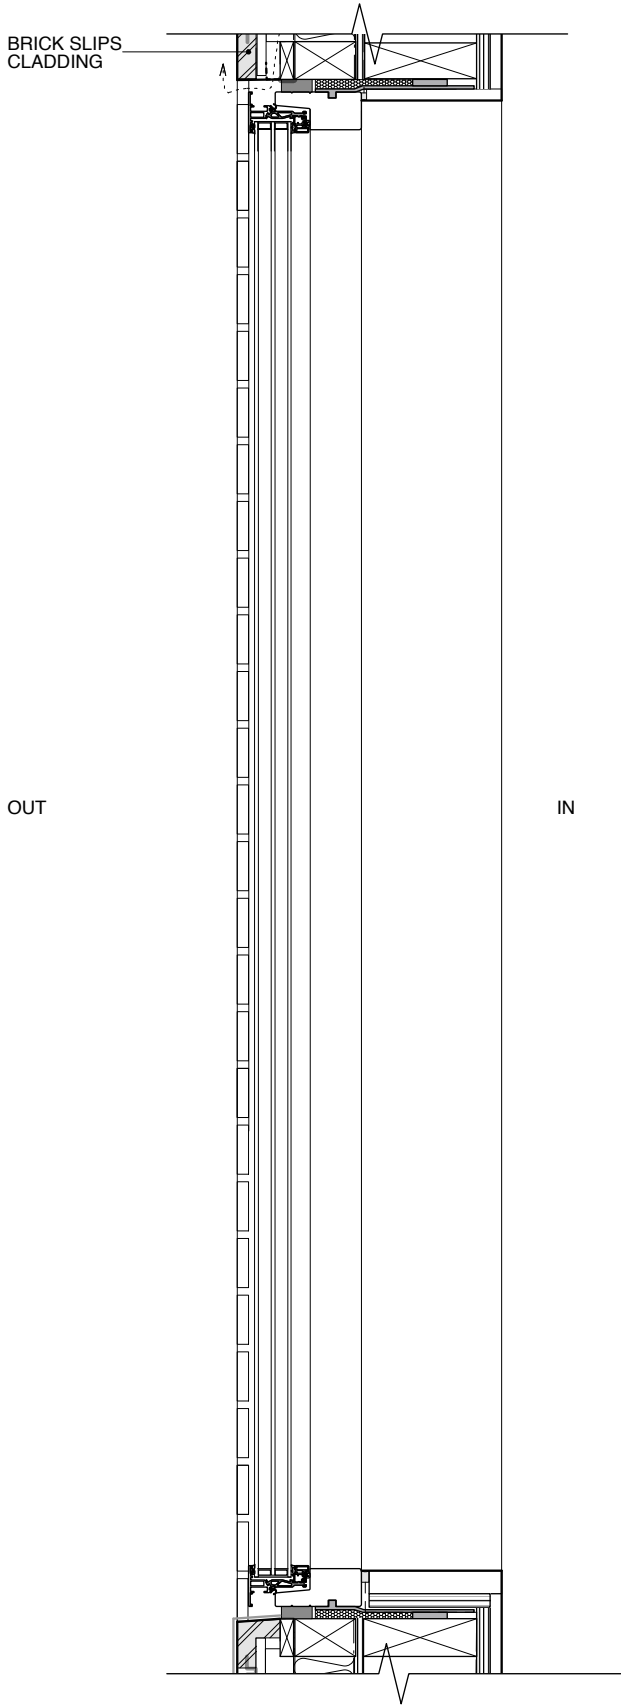


SECTION

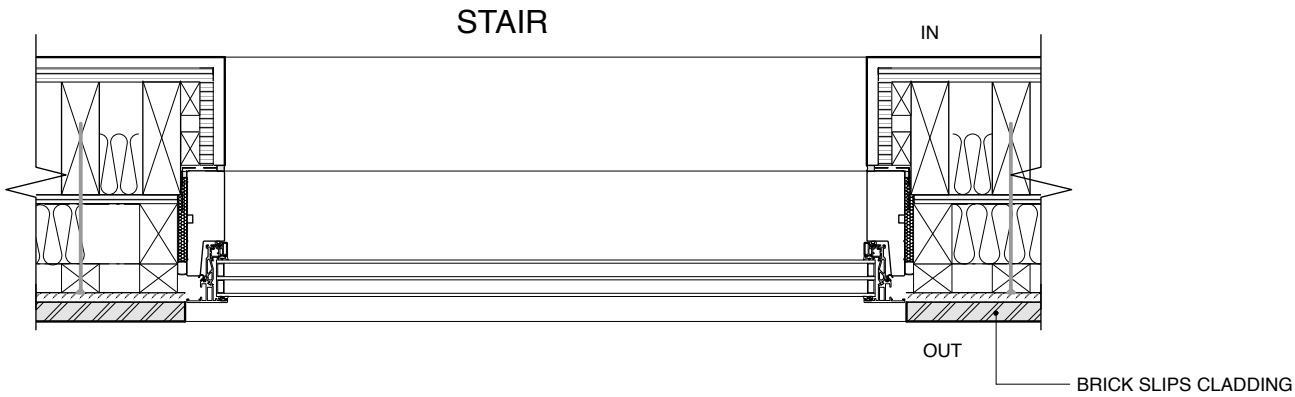

PLAN

WS03 STAIRS
ALUMINIUM FRAMED, FIXED CASEMENT WINDOW
VELFAC 200 ENERGY
TRIPLE GLAZING: SOLAR; U VALUE TO BE CONFIRMED
POWDER COATED FINISH, RAL COLOUR TO BE CONFIRMED

PLEASE USE SCALE BAR TO TAKE MEASUREMENTS WHEN READING FROM PDFS

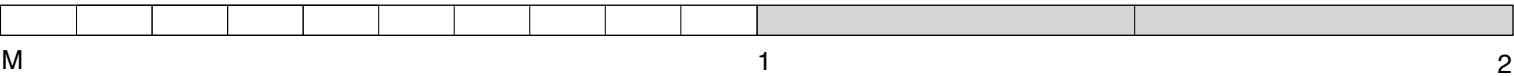


Lisa Shell
architects
E32 Norway Wharf, 84 Hartness Road, N1 5QT
T: 020 7275 7275 E: info@lisashellarchitects.co.uk
www.lisashellarchitects.co.uk
London: Lisa Shell RIBA, Registered & Incorporated in England No. 05000098
Registration Office: Postcodes, London E14 4AG, 020 7275 7275


**25 CAROL STREET
LONDON NW1**

**WINDOW
SECOND FLOOR
STAIRS WS03
CRL/C O/C/033
1:10 @ A2
DO NOT SCALE FROM THIS DRAWING
REFER ALL DISCREPANCIES TO ARCHITECT**


REVISIONS/ ISSUE
16/12/19
ISSUE TO **PLANNING**
FOR **DISCHARGE OF CONDITIONS**

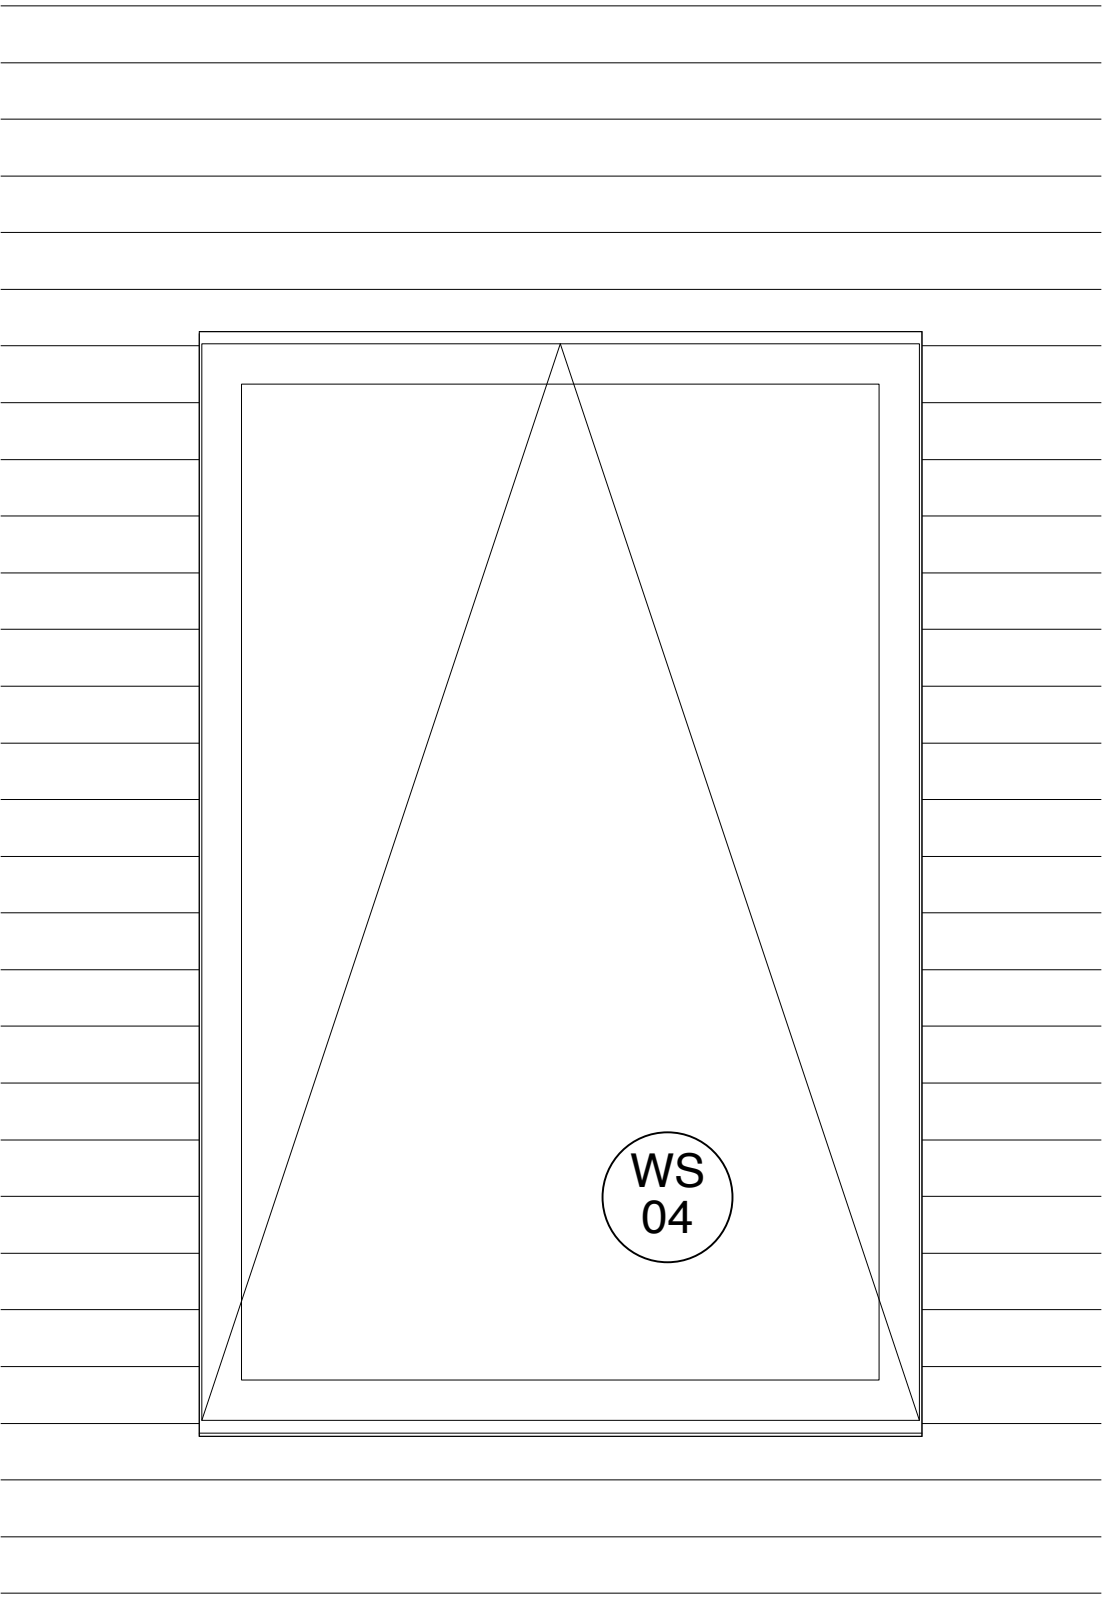

EXTERNAL ELEVATION

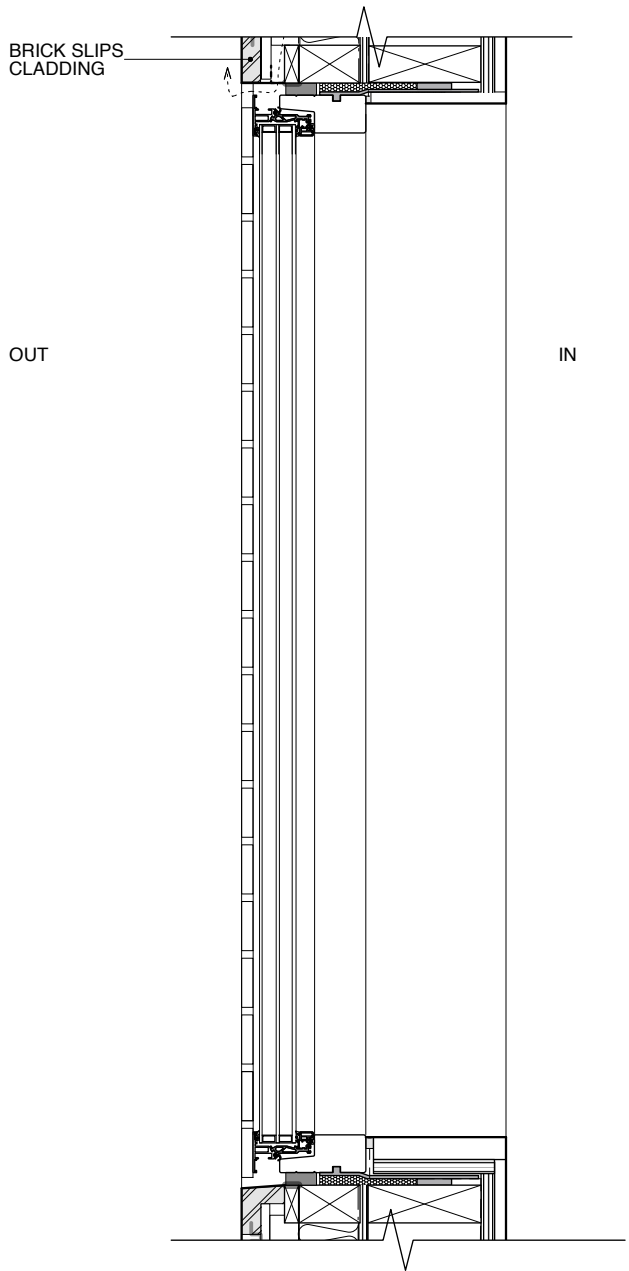


SECTION

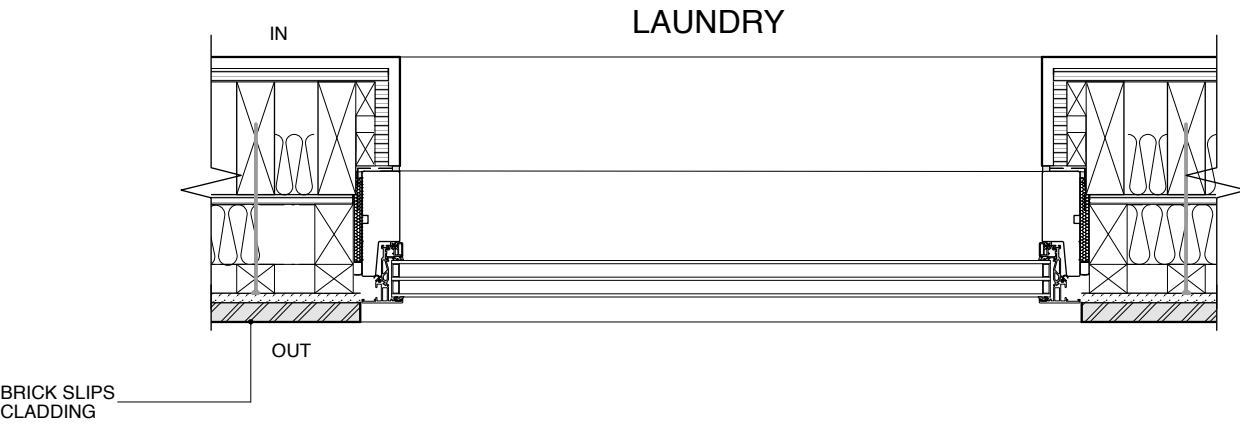

PLAN

WS04 LAUNDRY
ALUMINIUM FRAMED, TOPHUNG, REVERSIBLE WINDOW
VELFAC 200 ENERGY
TRIPLE GLAZING; SOLAR; U VALUE TO BE CONFIRMED
CLICK VENT AREA 3000 MM2
POWDER COATED FINISH, RAL COLOUR TO BE CONFIRMED

PLEASE USE SCALE BAR TO TAKE MEASUREMENTS WHEN READING FROM PDFS

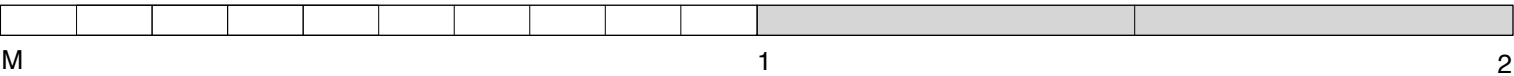

Lisa Shell
architects

E32 Norsey Wharf, 84 Hartest Road, N1 5QT
T: 020 7275 7275 E: info@lisashellarchitects.co.uk
www.lisashellarchitects.co.uk
London, Lisa Shell RIBA, Registered in England No. 05000000
Registration No. 10141011, 10141012, 10141013, 10141014


**25 CAROL STREET
LONDON NW1**

**WINDOW
SECOND FLOOR
LAUNDRY WS04
CRL/C O/C/034**


1:10 @ A2
DO NOT SCALE FROM THIS DRAWING
REFER ALL DISCREPANCIES TO ARCHITECT

REVISIONS/ ISSUE

16/12/19
ISSUE TO **PLANNING**
FOR **DISCHARGE OF CONDITIONS**

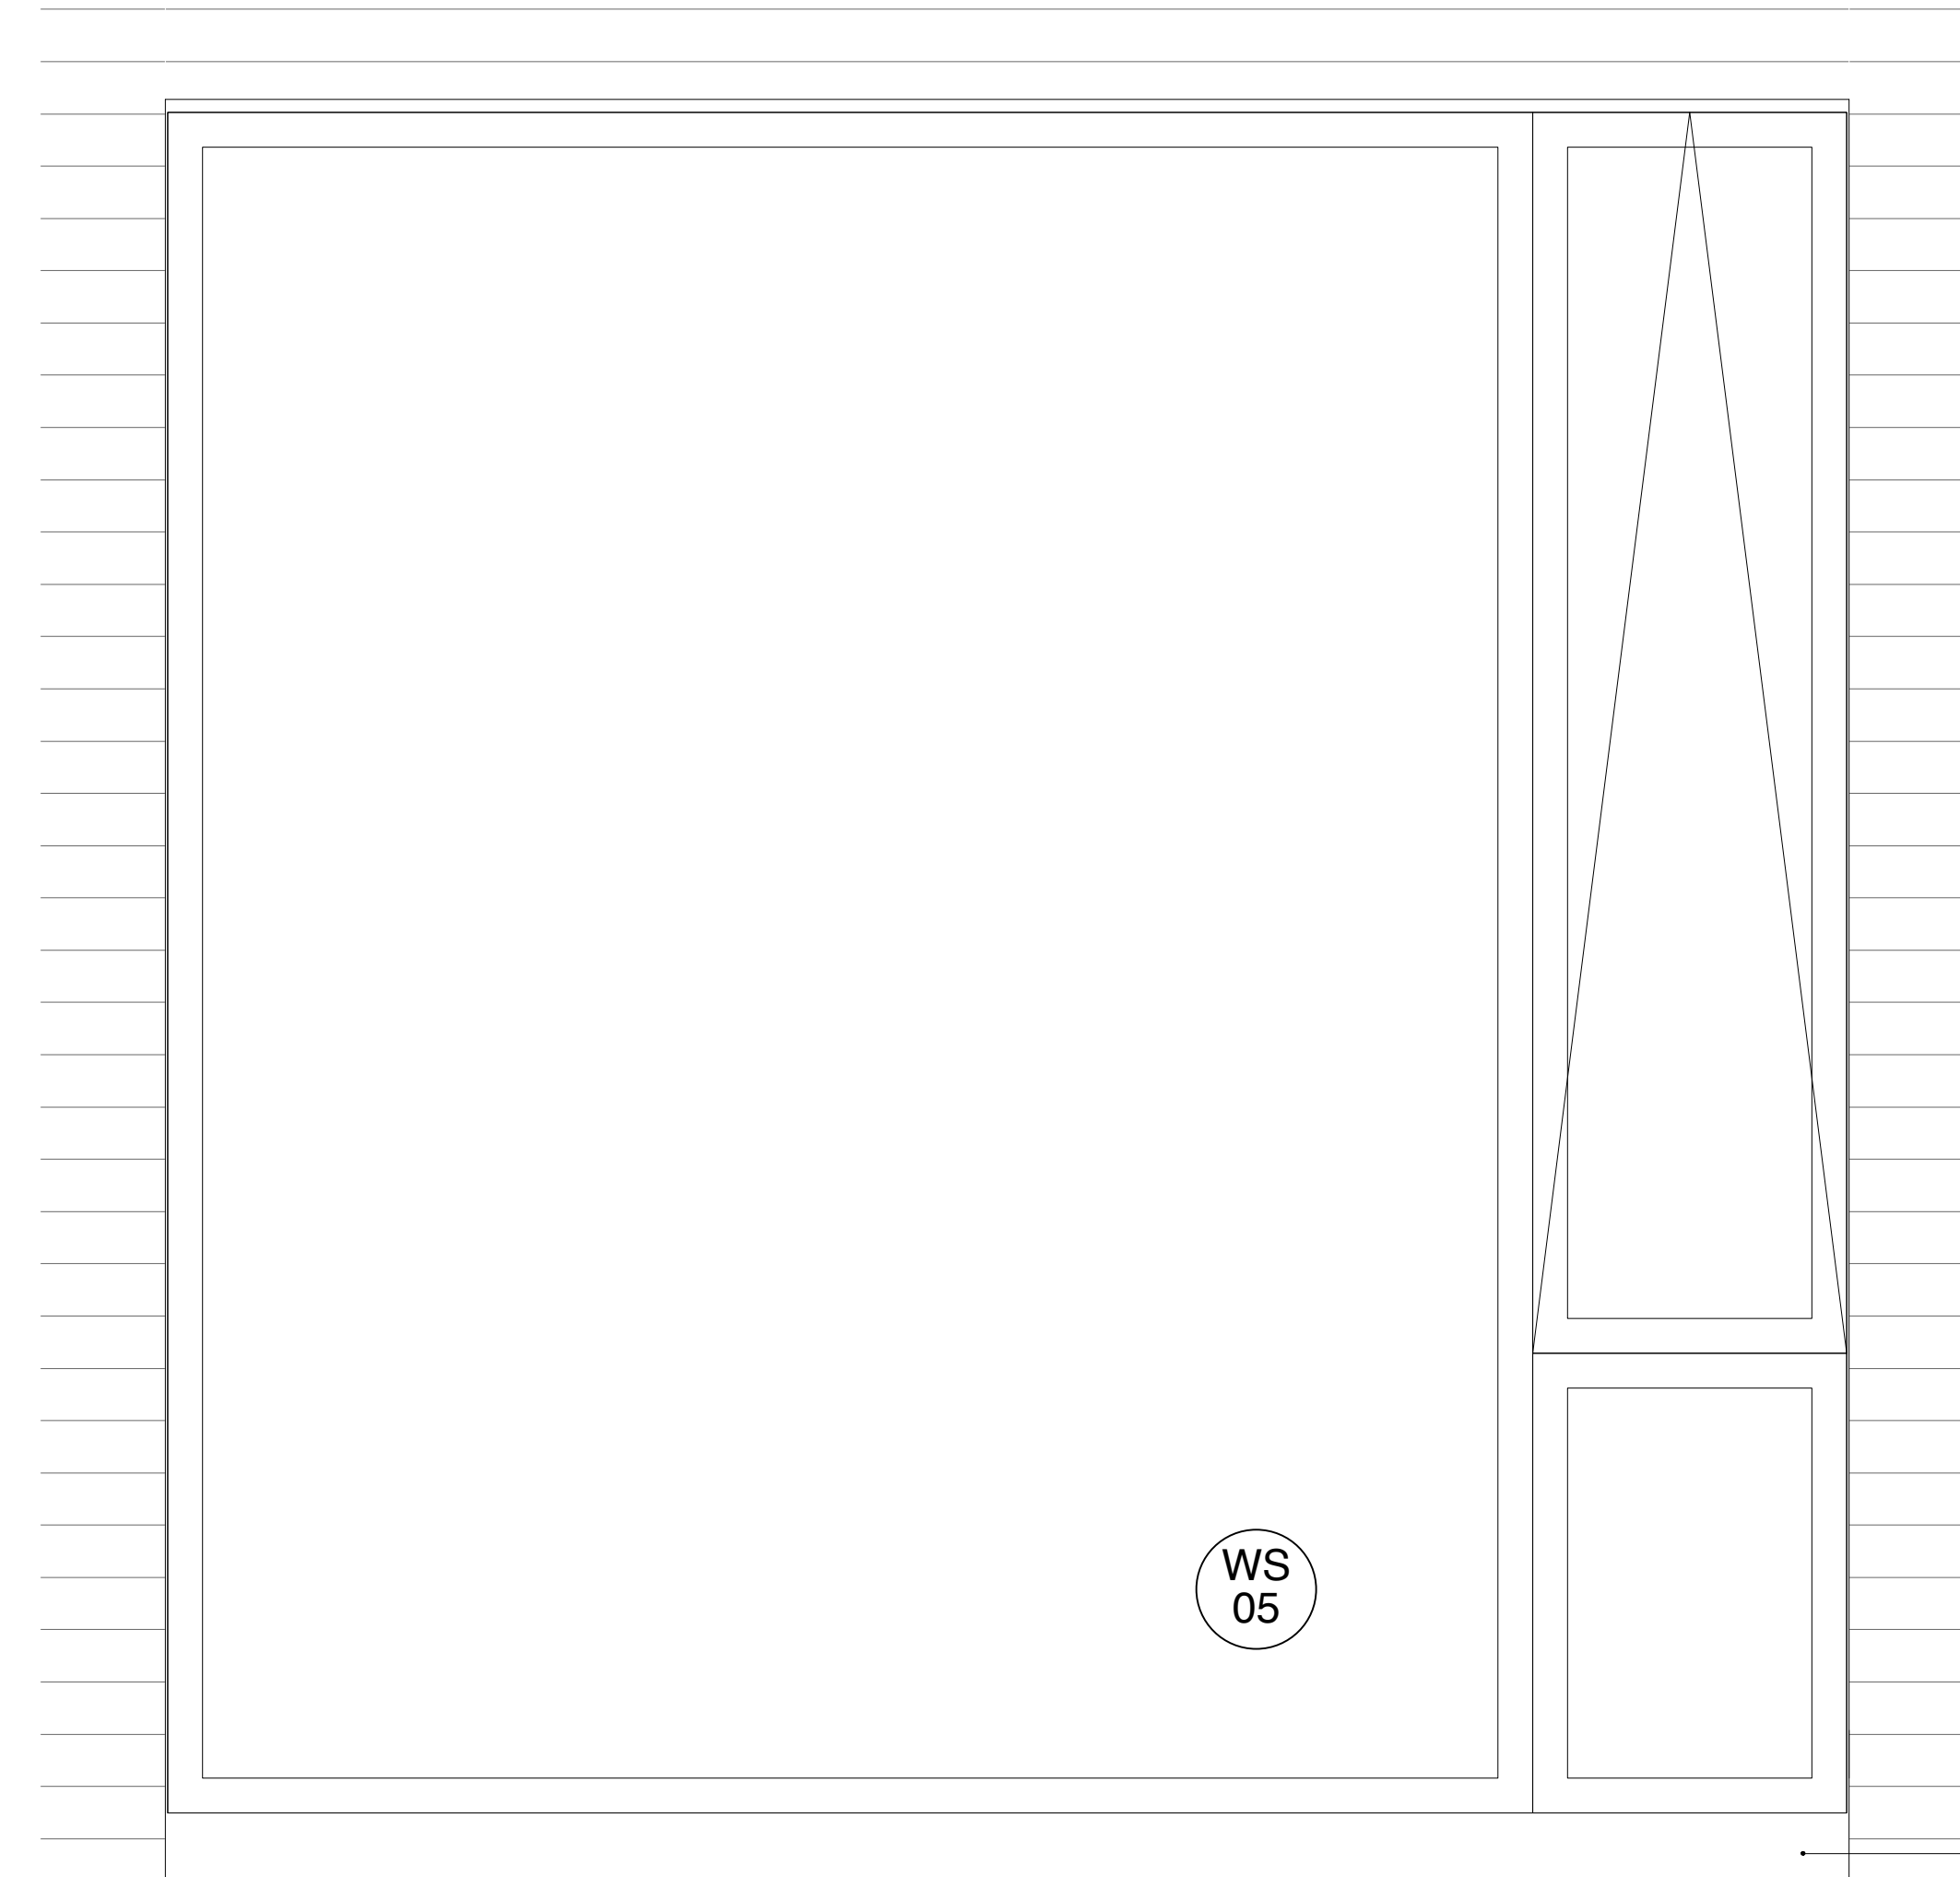


EXTERNAL ELEVATION

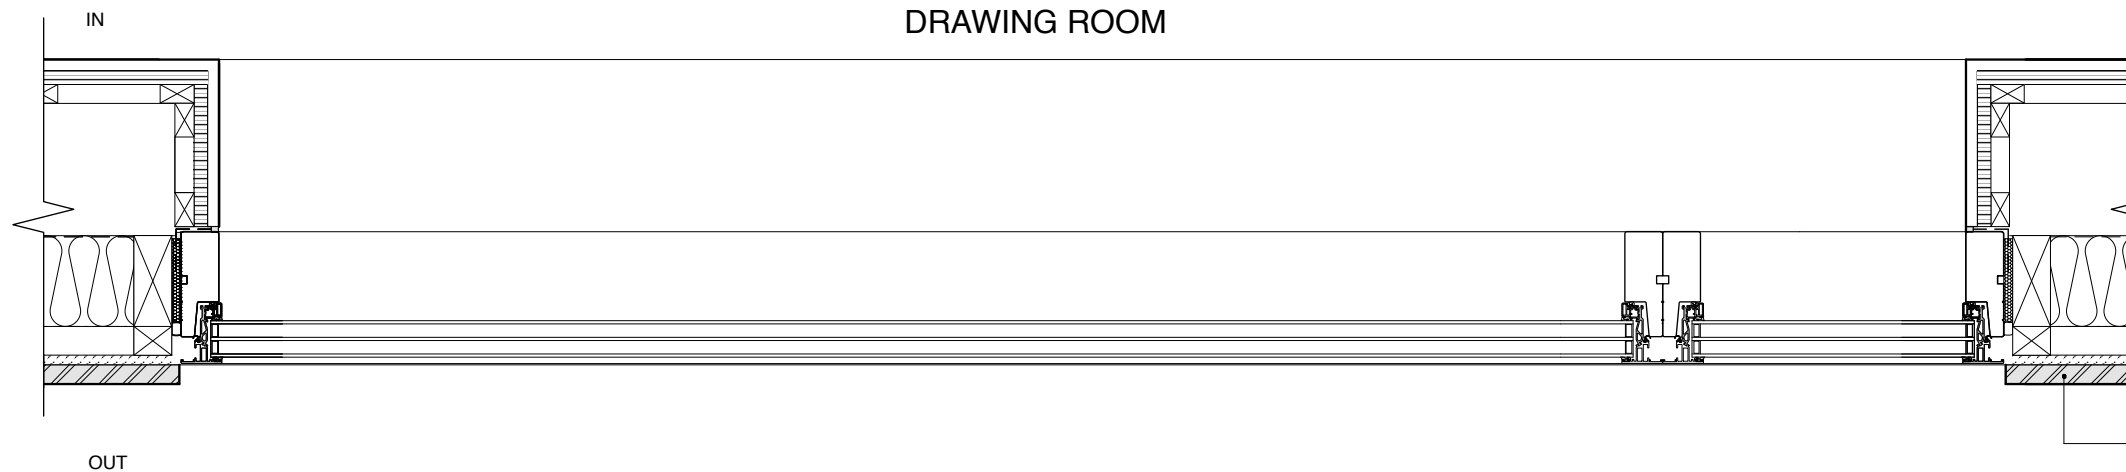

PLAN

PPC ALUMINIUM PANEL CLADDING

BRICK SLIPS CLADDING

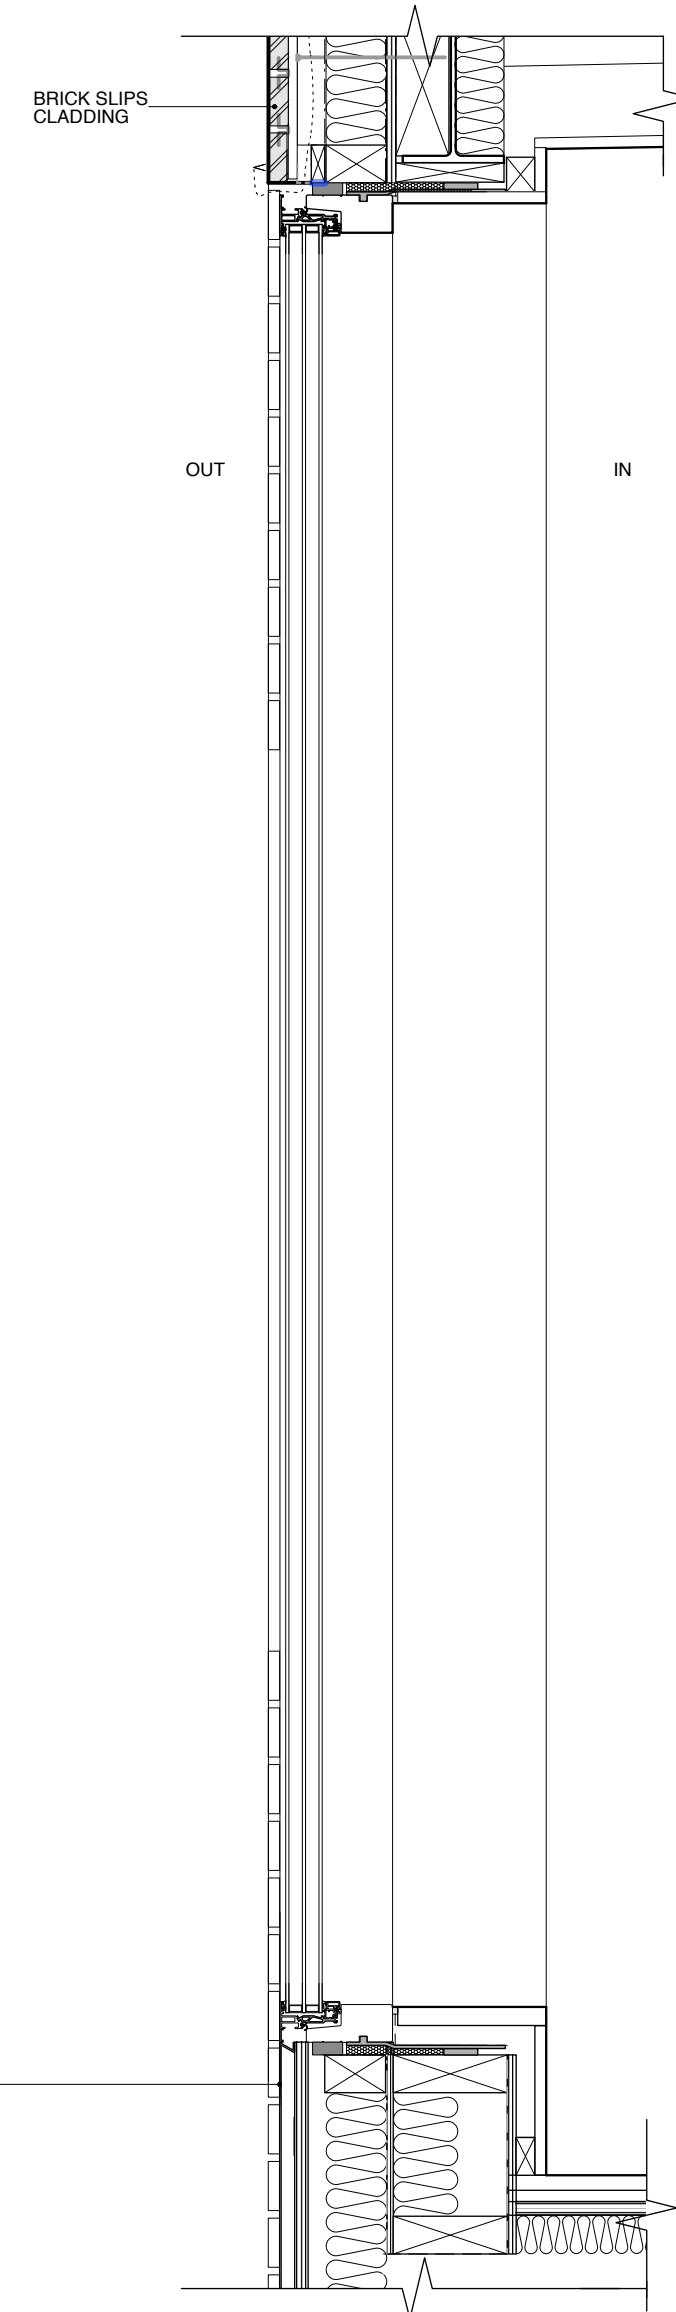

SECTION

WS05 DRAWING ROOM
ALUMINIUM FRAMED, FIXED CASEMENT WINDOW WITH
TOPHUNG REVERSIBLE OPENING
VELFAC 200 ENERGY
TRIPLE GLAZING; SOLAR: U VALUE TO BE CONFIRMED
CLICK VENT AREA 6000 MM2
POWDER COATED FINISH, RAL COLOUR TO BE CONFIRMED

PLEASE USE SCALE BAR TO TAKE MEASUREMENTS WHEN READING FROM PDFS




Lisa Shell
architects
E32 Norsey Wharf, 84 Hartness Road, N1 8QT
T: 020 7275 7275 E: info@lisashellarchitects.co.uk
www.lisashellarchitects.co.uk
Lisa Shell Architects Ltd. Registered in England No. 10000000
Registered Office: 10000000, 10000000, 10000000, 10000000, 10000000, 10000000, 10000000, 10000000, 10000000, 10000000

25 CAROL STREET
LONDON NW1


WINDOW
SECOND FLOOR
DRAWING ROOM
WS05
CRL/C O/C/035
1 : 10 @ A2
DO NOT SCALE FROM THIS DRAWING
REFER ALL DISCREPANCIES TO ARCHITECT

REVISIONS/ISSUE


16/12/19
ISSUE TO PLANNING
FOR DISCHARGE OF CONDITIONS

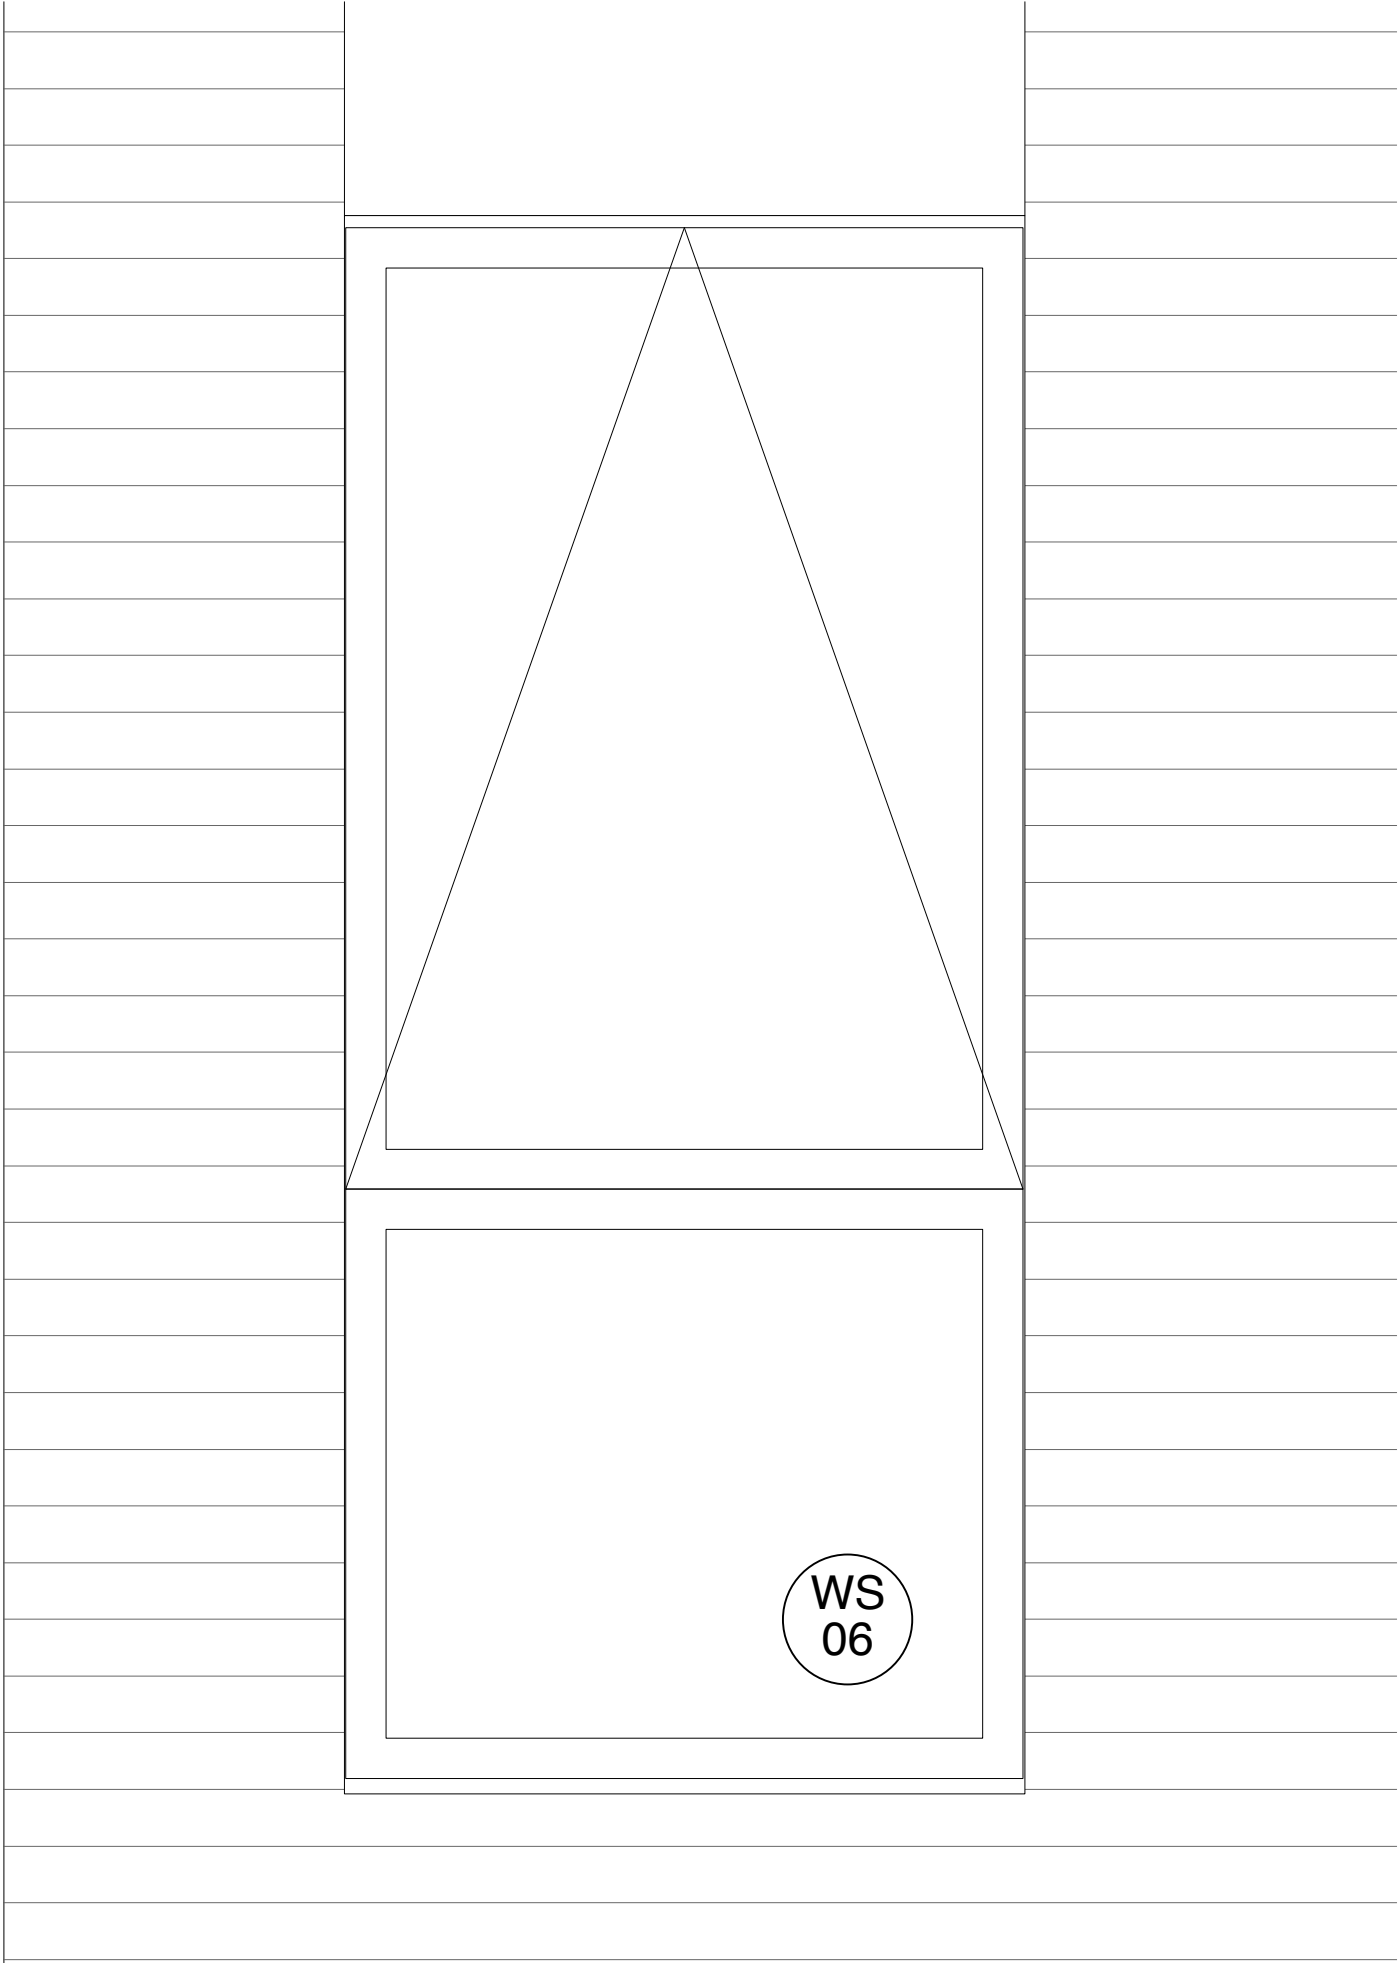

EXTERNAL ELEVATION

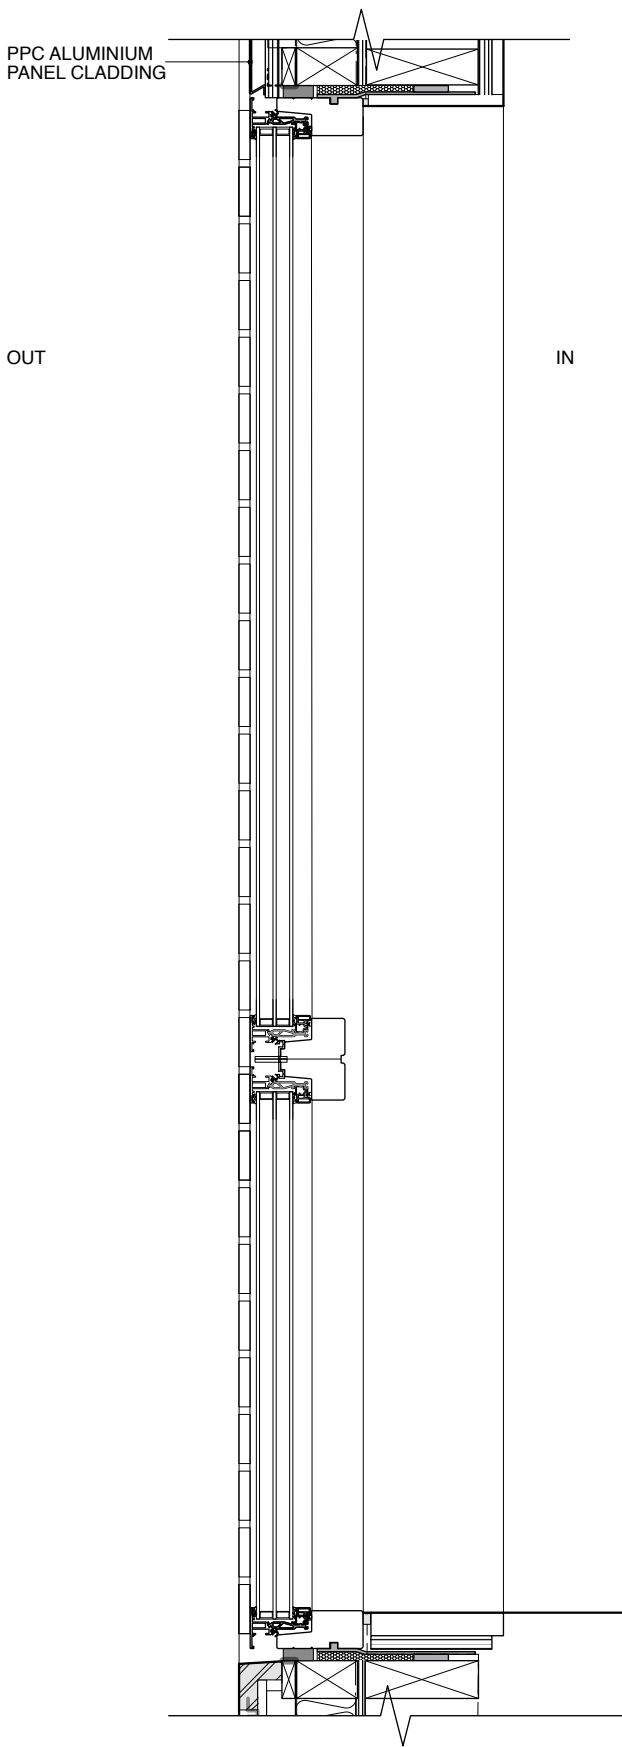


SECTION

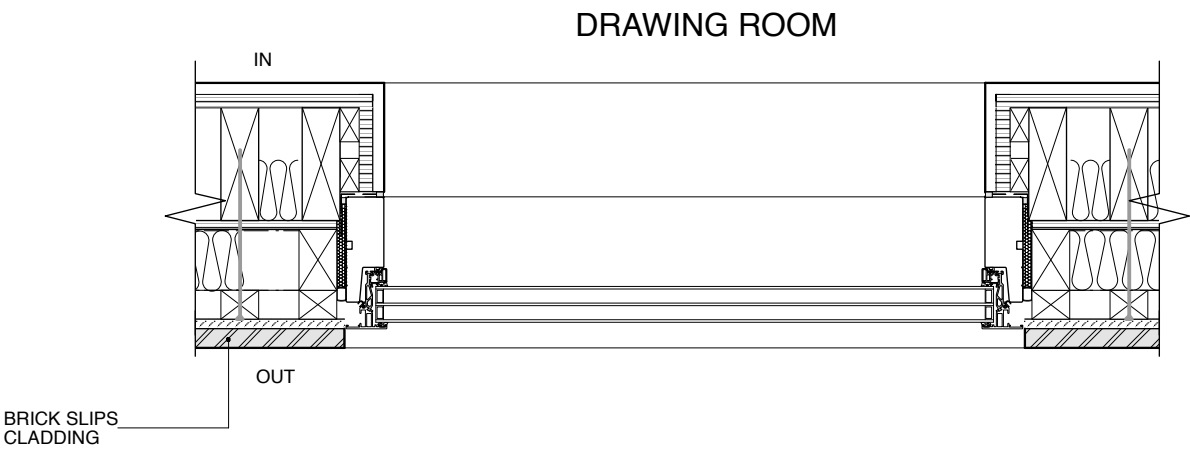

PLAN

WS06 DRAWING ROOM
ALUMINIUM FRAMED, FIXED CASEMENT WINDOW WITH
TOPHUNG REVERSIBLE OPENING
VELFAC 200 ENERGY
TRIPLE GLAZING; SOLAR; U VALUE TO BE CONFIRMED
CLICK VENT AREA 3000 MM2
POWDER COATED FINISH, RAL COLOUR TO BE CONFIRMED

PLEASE USE SCALE BAR TO TAKE MEASUREMENTS WHEN READING FROM PDFS

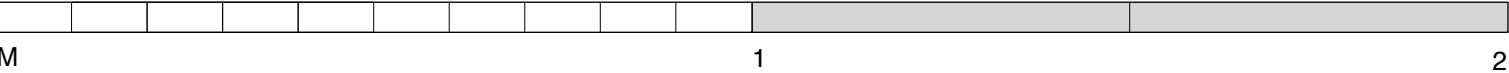

Lisa Shell
architects


E32 Norsey Wharf, 84 Hartest Road, N1 8QT
T: 020 7275 7275 E: info@lisashellarchitects.co.uk
www.lisashellarchitects.co.uk
London, Lisa Shell RIBA, Registered in England No. 05000598
Registration No. 1014541, 1014542, 1014543, 1014544

25 CAROL STREET
LONDON NW1


WINDOW
SECOND FLOOR
DRAWING ROOM
WS06
CRL/C O/C/036
1 : 10 @ A2
DO NOT SCALE FROM THIS DRAWING
REFER ALL DISCREPANCIES TO ARCHITECT

REVISIONS/ISSUE

16/12/19
ISSUE TO PLANNING
FOR DISCHARGE OF CONDITIONS

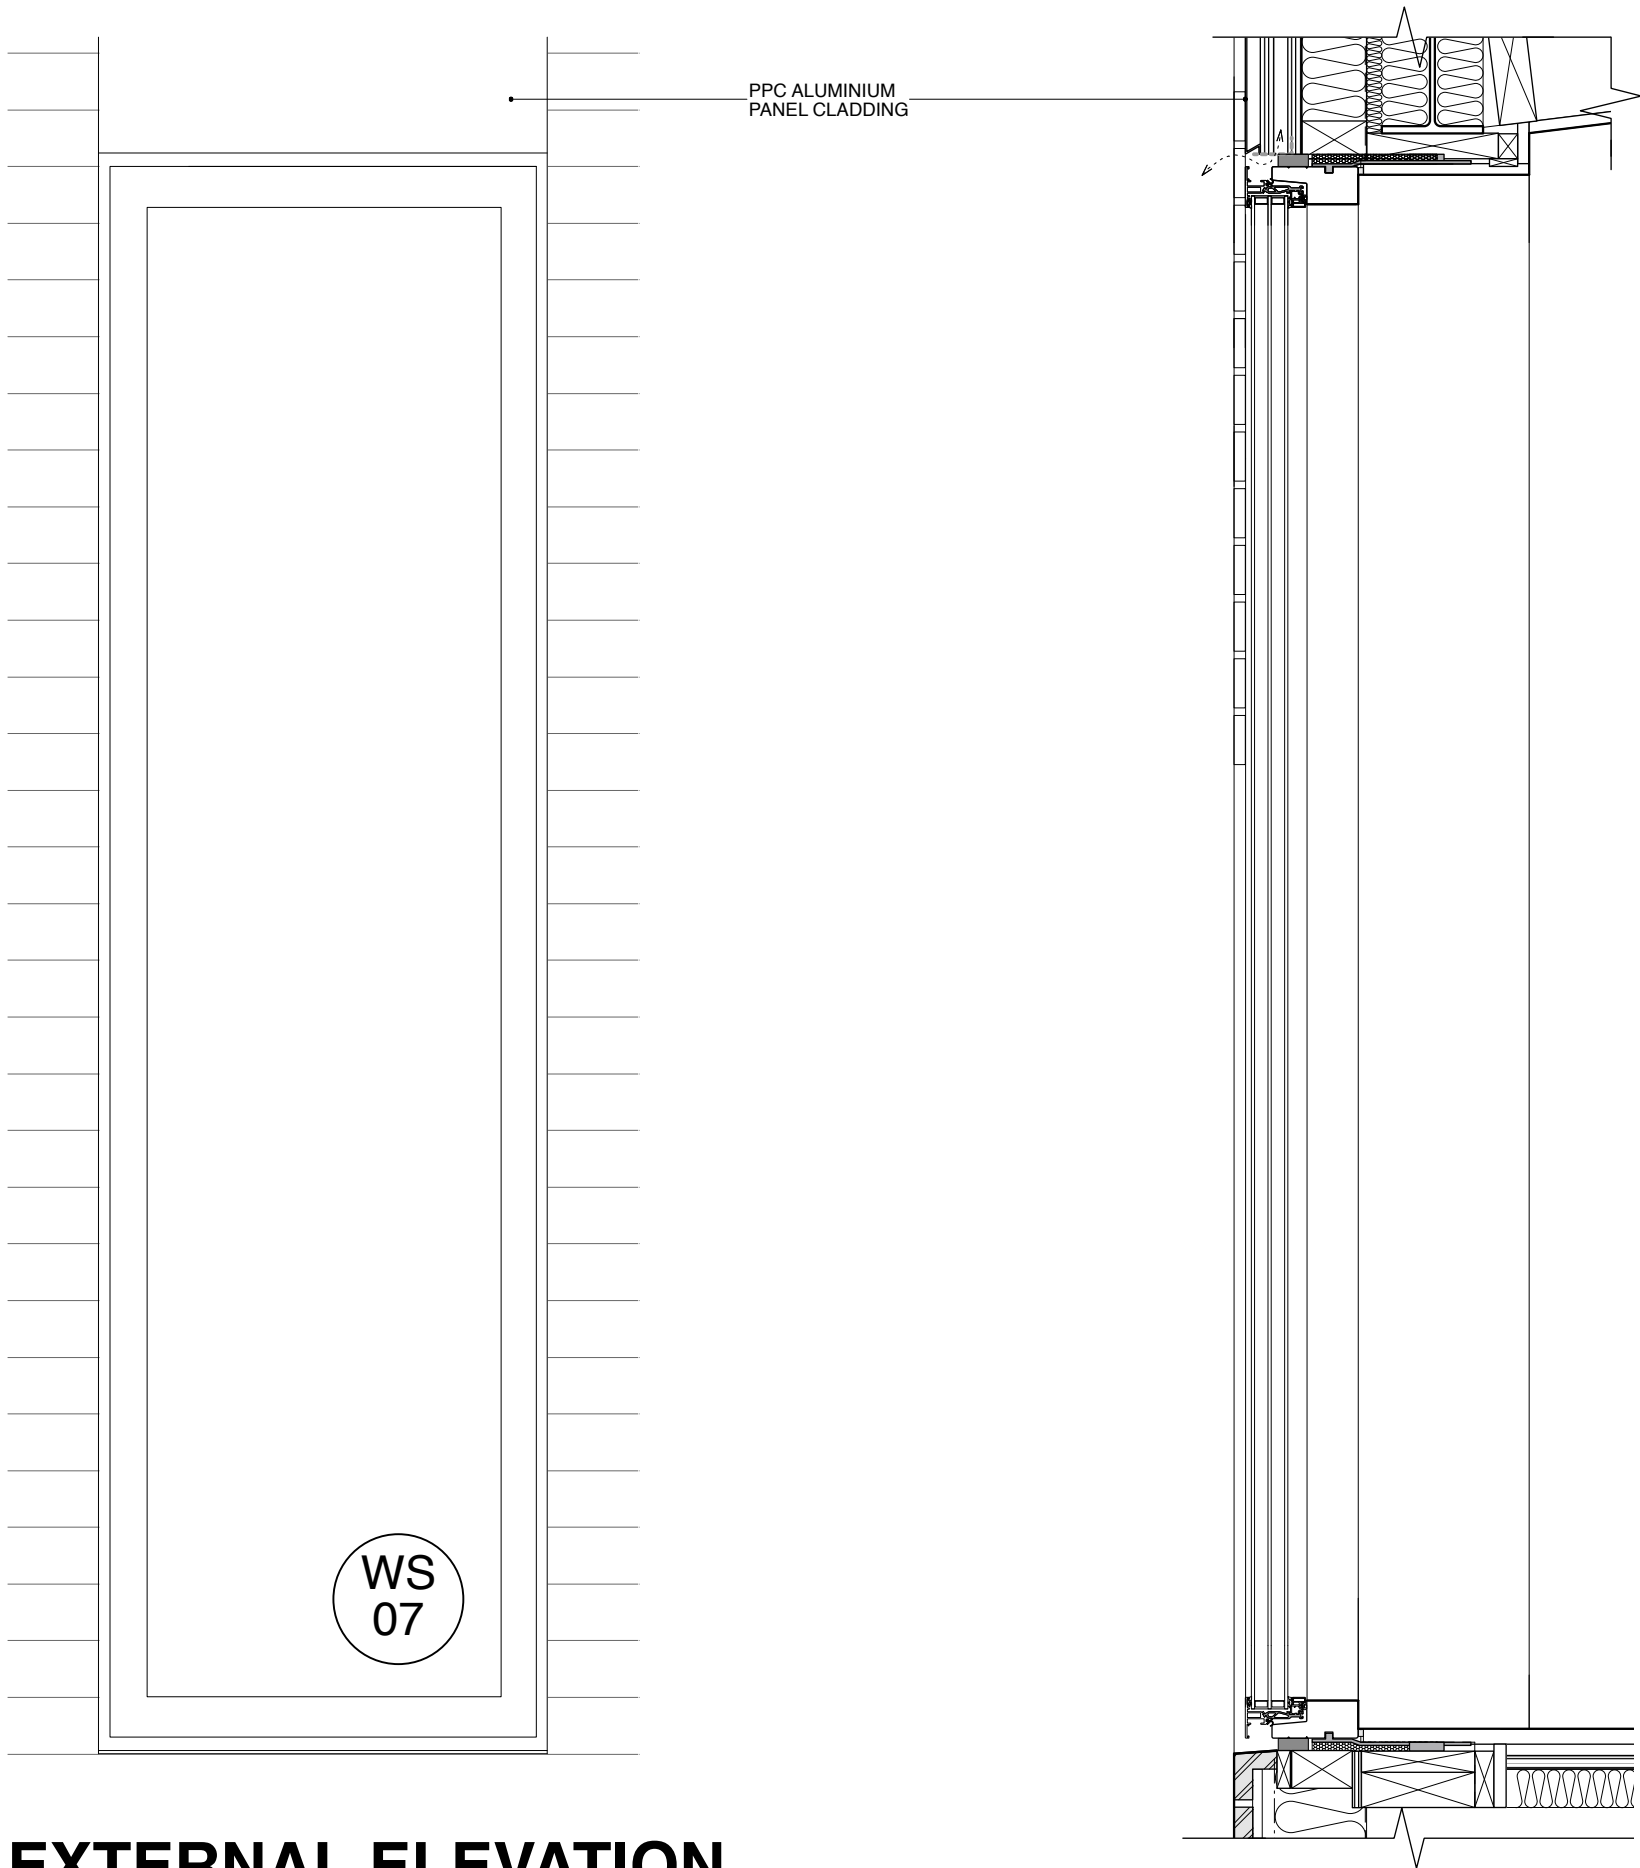

EXTERNAL ELEVATION

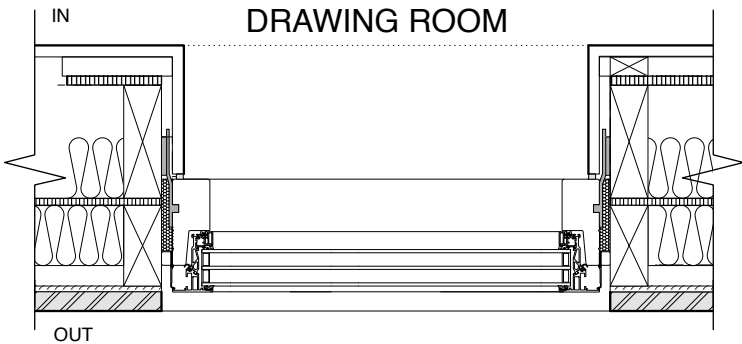


PLAN

SECTION

WS07 DRAWING ROOM
ALUMINIUM FRAMED, FIXED CASEMENT WINDOW
VELFAC 200 ENERGY
TRIPLE GLAZING; SOLAR; U VALUE TO BE CONFIRMED
CLICK VENT AREA 3000 MM2
POWDER COATED FINISH, RAL COLOUR TO BE CONFIRMED

PLEASE USE SCALE BAR TO TAKE MEASUREMENTS WHEN READING FROM PDFS

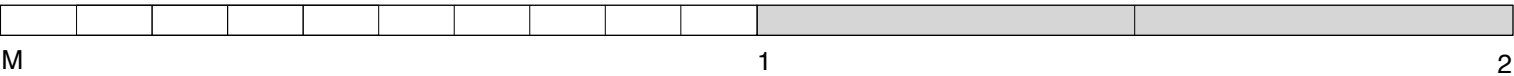

Lisa Shell
architects

E32 Norsey Wharf, 84 Hartest Road, N1 8QT

T: 020 7275 7275 E: info@lisashellarchitects.co.uk

www.lisashellarchitects.co.uk

London, Lisa Shell RIBA, Registered in England No. 05000598




Registration No. 2014/0014744

25 CAROL STREET
LONDON NW1

WINDOW
SECOND FLOOR
DRAWING ROOM
WS07
CRL/C O/C/037
1 : 10 @ A2
DO NOT SCALE FROM THIS DRAWING
REFER ALL DISCREPANCIES TO ARCHITECT

REVISIONS/ISSUE

16/12/19
ISSUE TO PLANNING
FOR DISCHARGE OF CONDITIONS

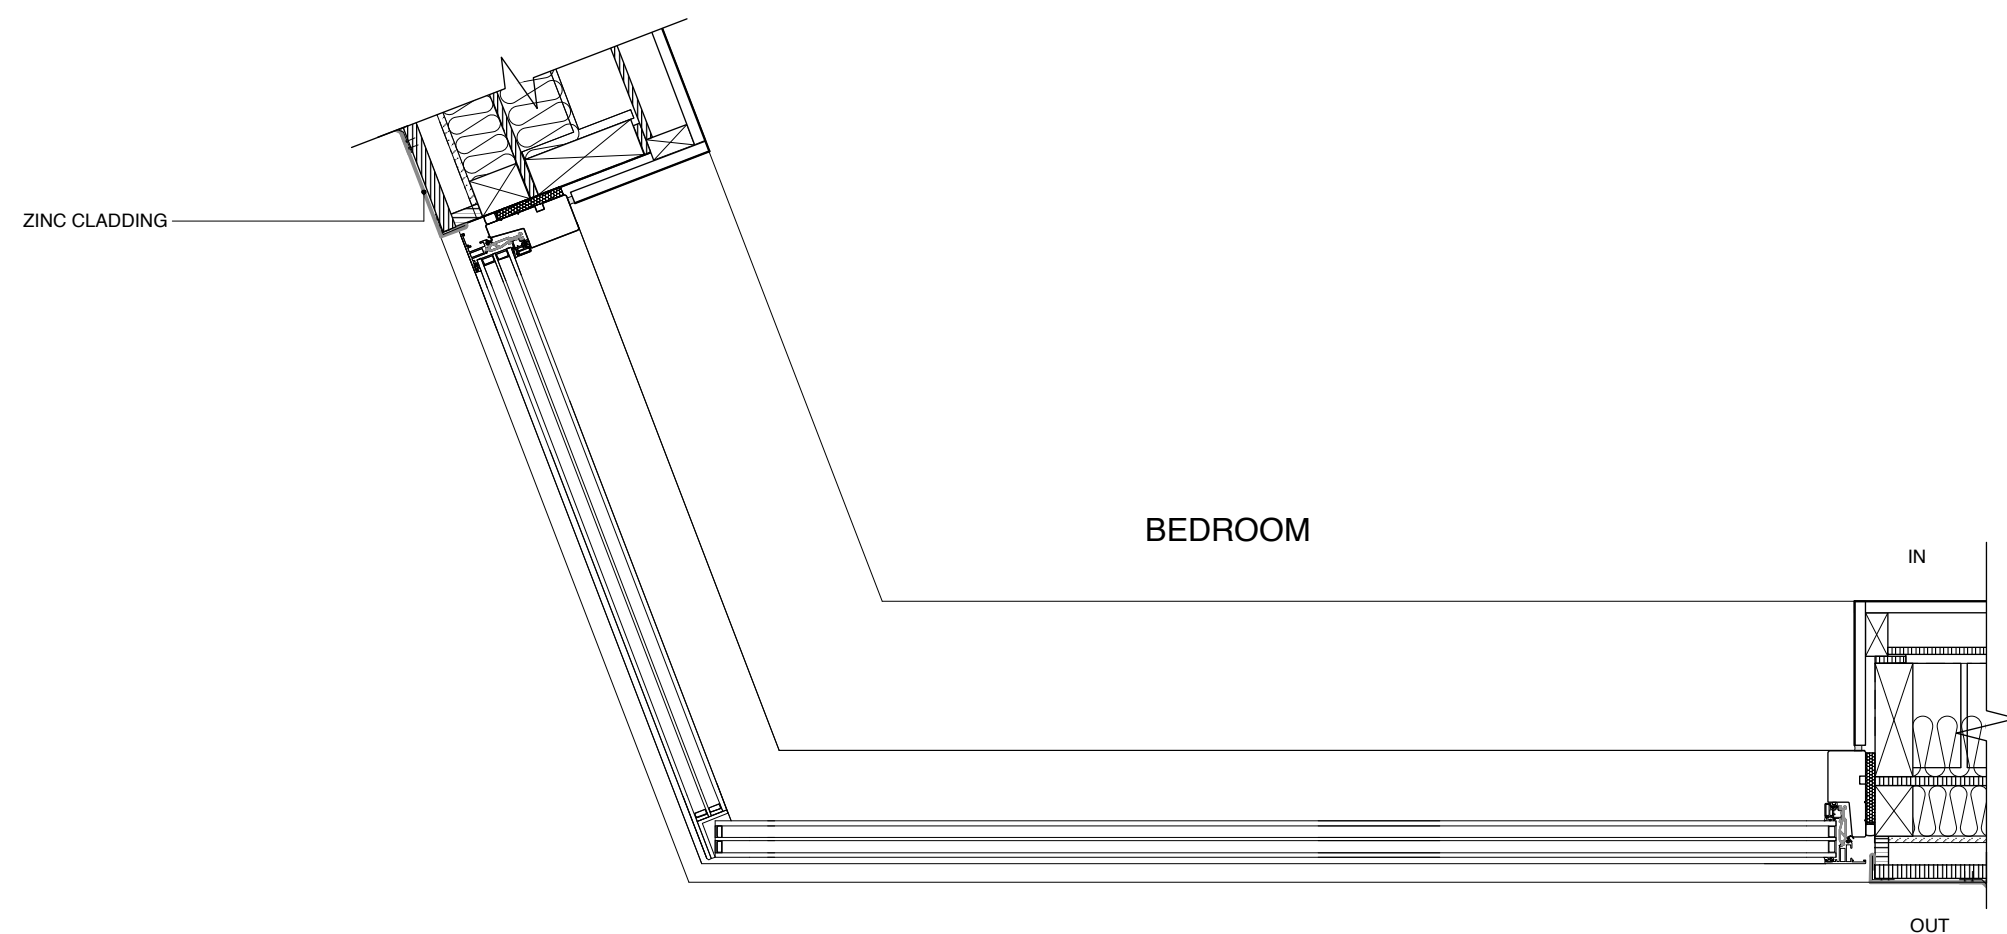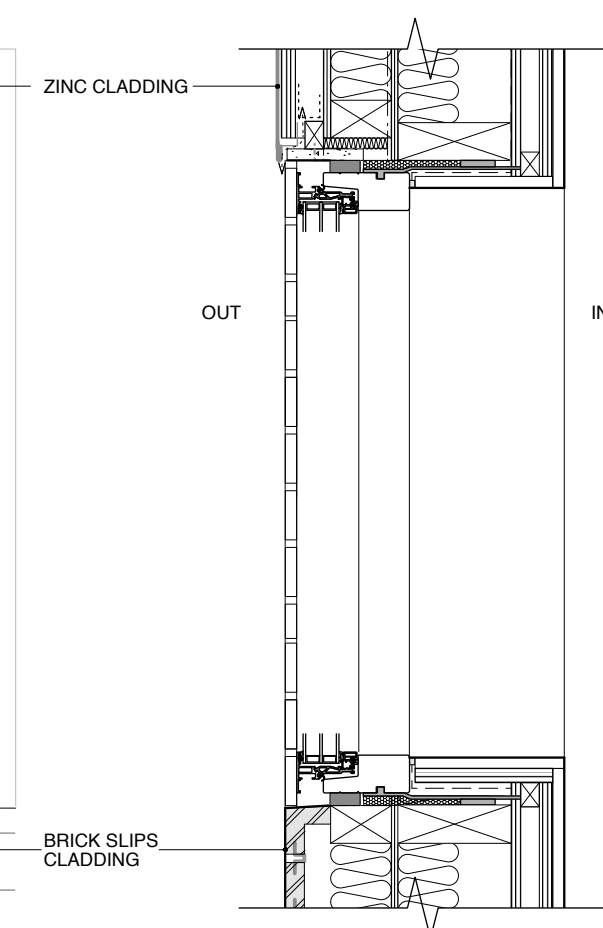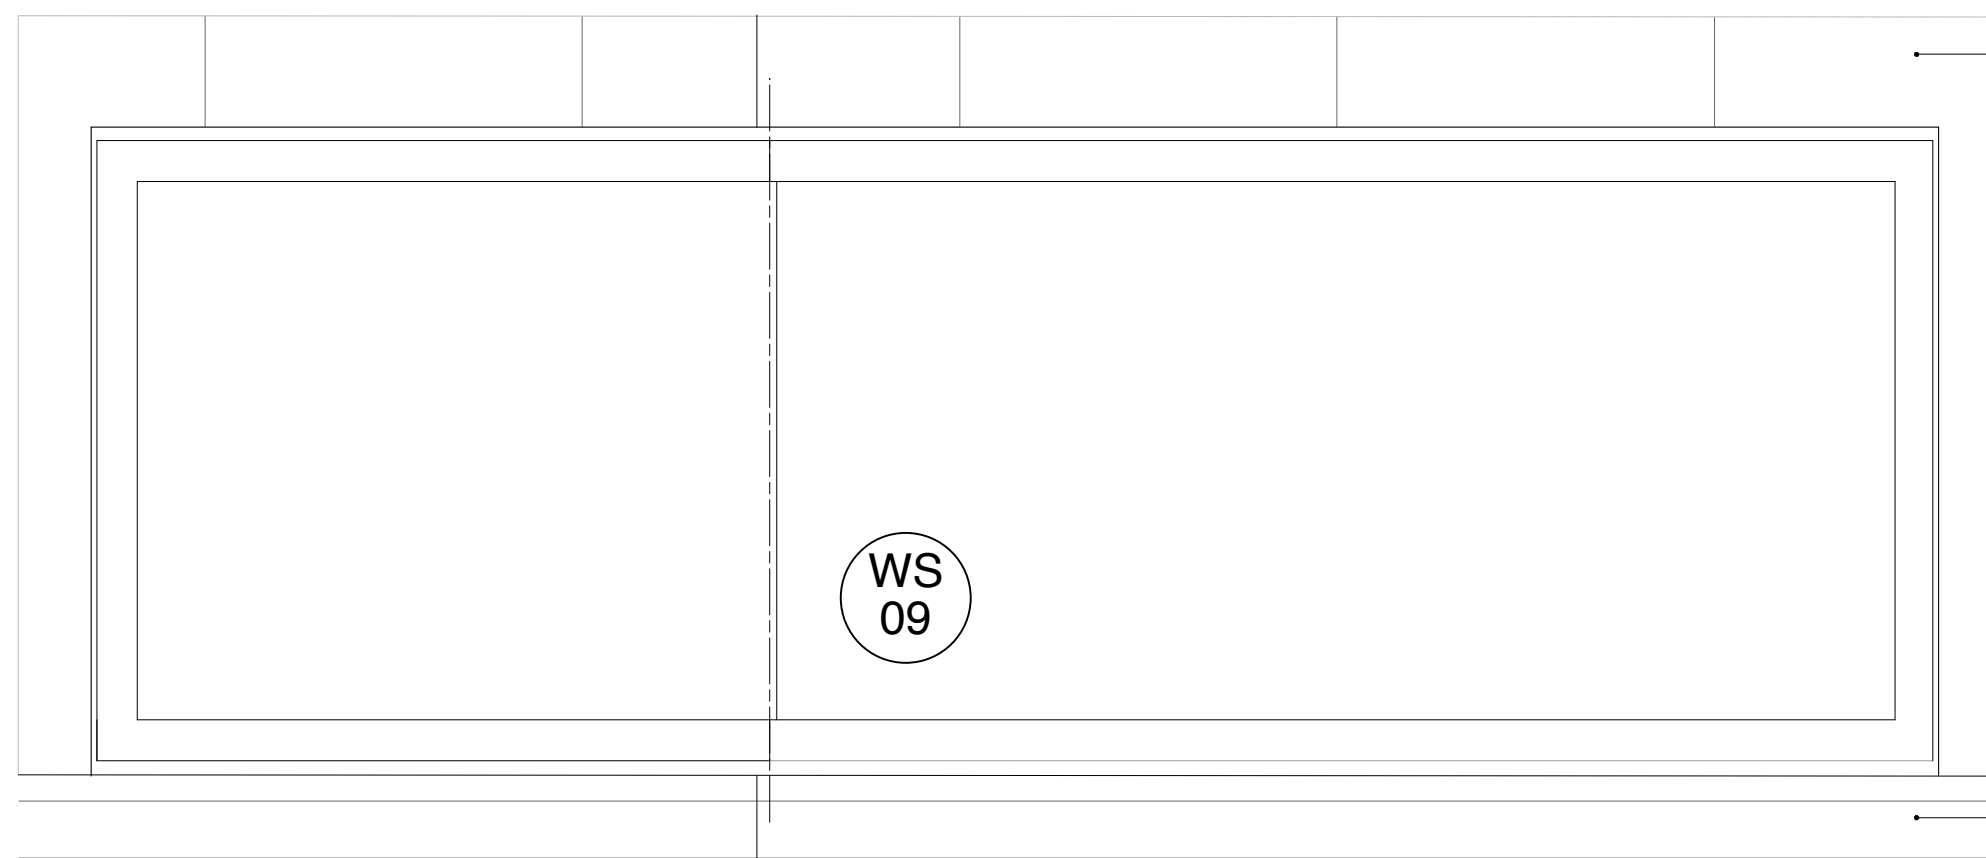

WS09 BEDROOM
ALUMINIUM FRAMED, GLASS TO GLASS CORNER WINDOW
 VELFAC 200 ENERGY
 TRIPLE GLAZING; SOLAR; U VALUE TO BE CONFIRMED
 POWDER COATED FINISH, RAL COLOUR TO BE CONFIRMED

PLEASE USE SCALE BAR TO TAKE MEASUREMENTS WHEN READING FROM PDFS



<div data-bbox="2632 1537 2917 1585"> <h1>Lisa Shell architects</h1> </div> <div data-bbox="2632 1585 2917 1621"> <p>EGG Noreen Wharf, 84 Hartland Road, N1 5GT T. 020 7255 7273 E. info@lisashellarchitects.co.uk</p> </div> <div data-bbox="2632 1621 2917 1675"> <p>www.lisashellarchitects.co.uk</p> <p><small>Chartered Lead Sheet 2020A. Registered in England No. 06000000 Registered Office: 100A-100B, 100C-100D, 100E, 100F, 100G, 100HI, 100HJ, 100HK, </small></p></div>
--