




A

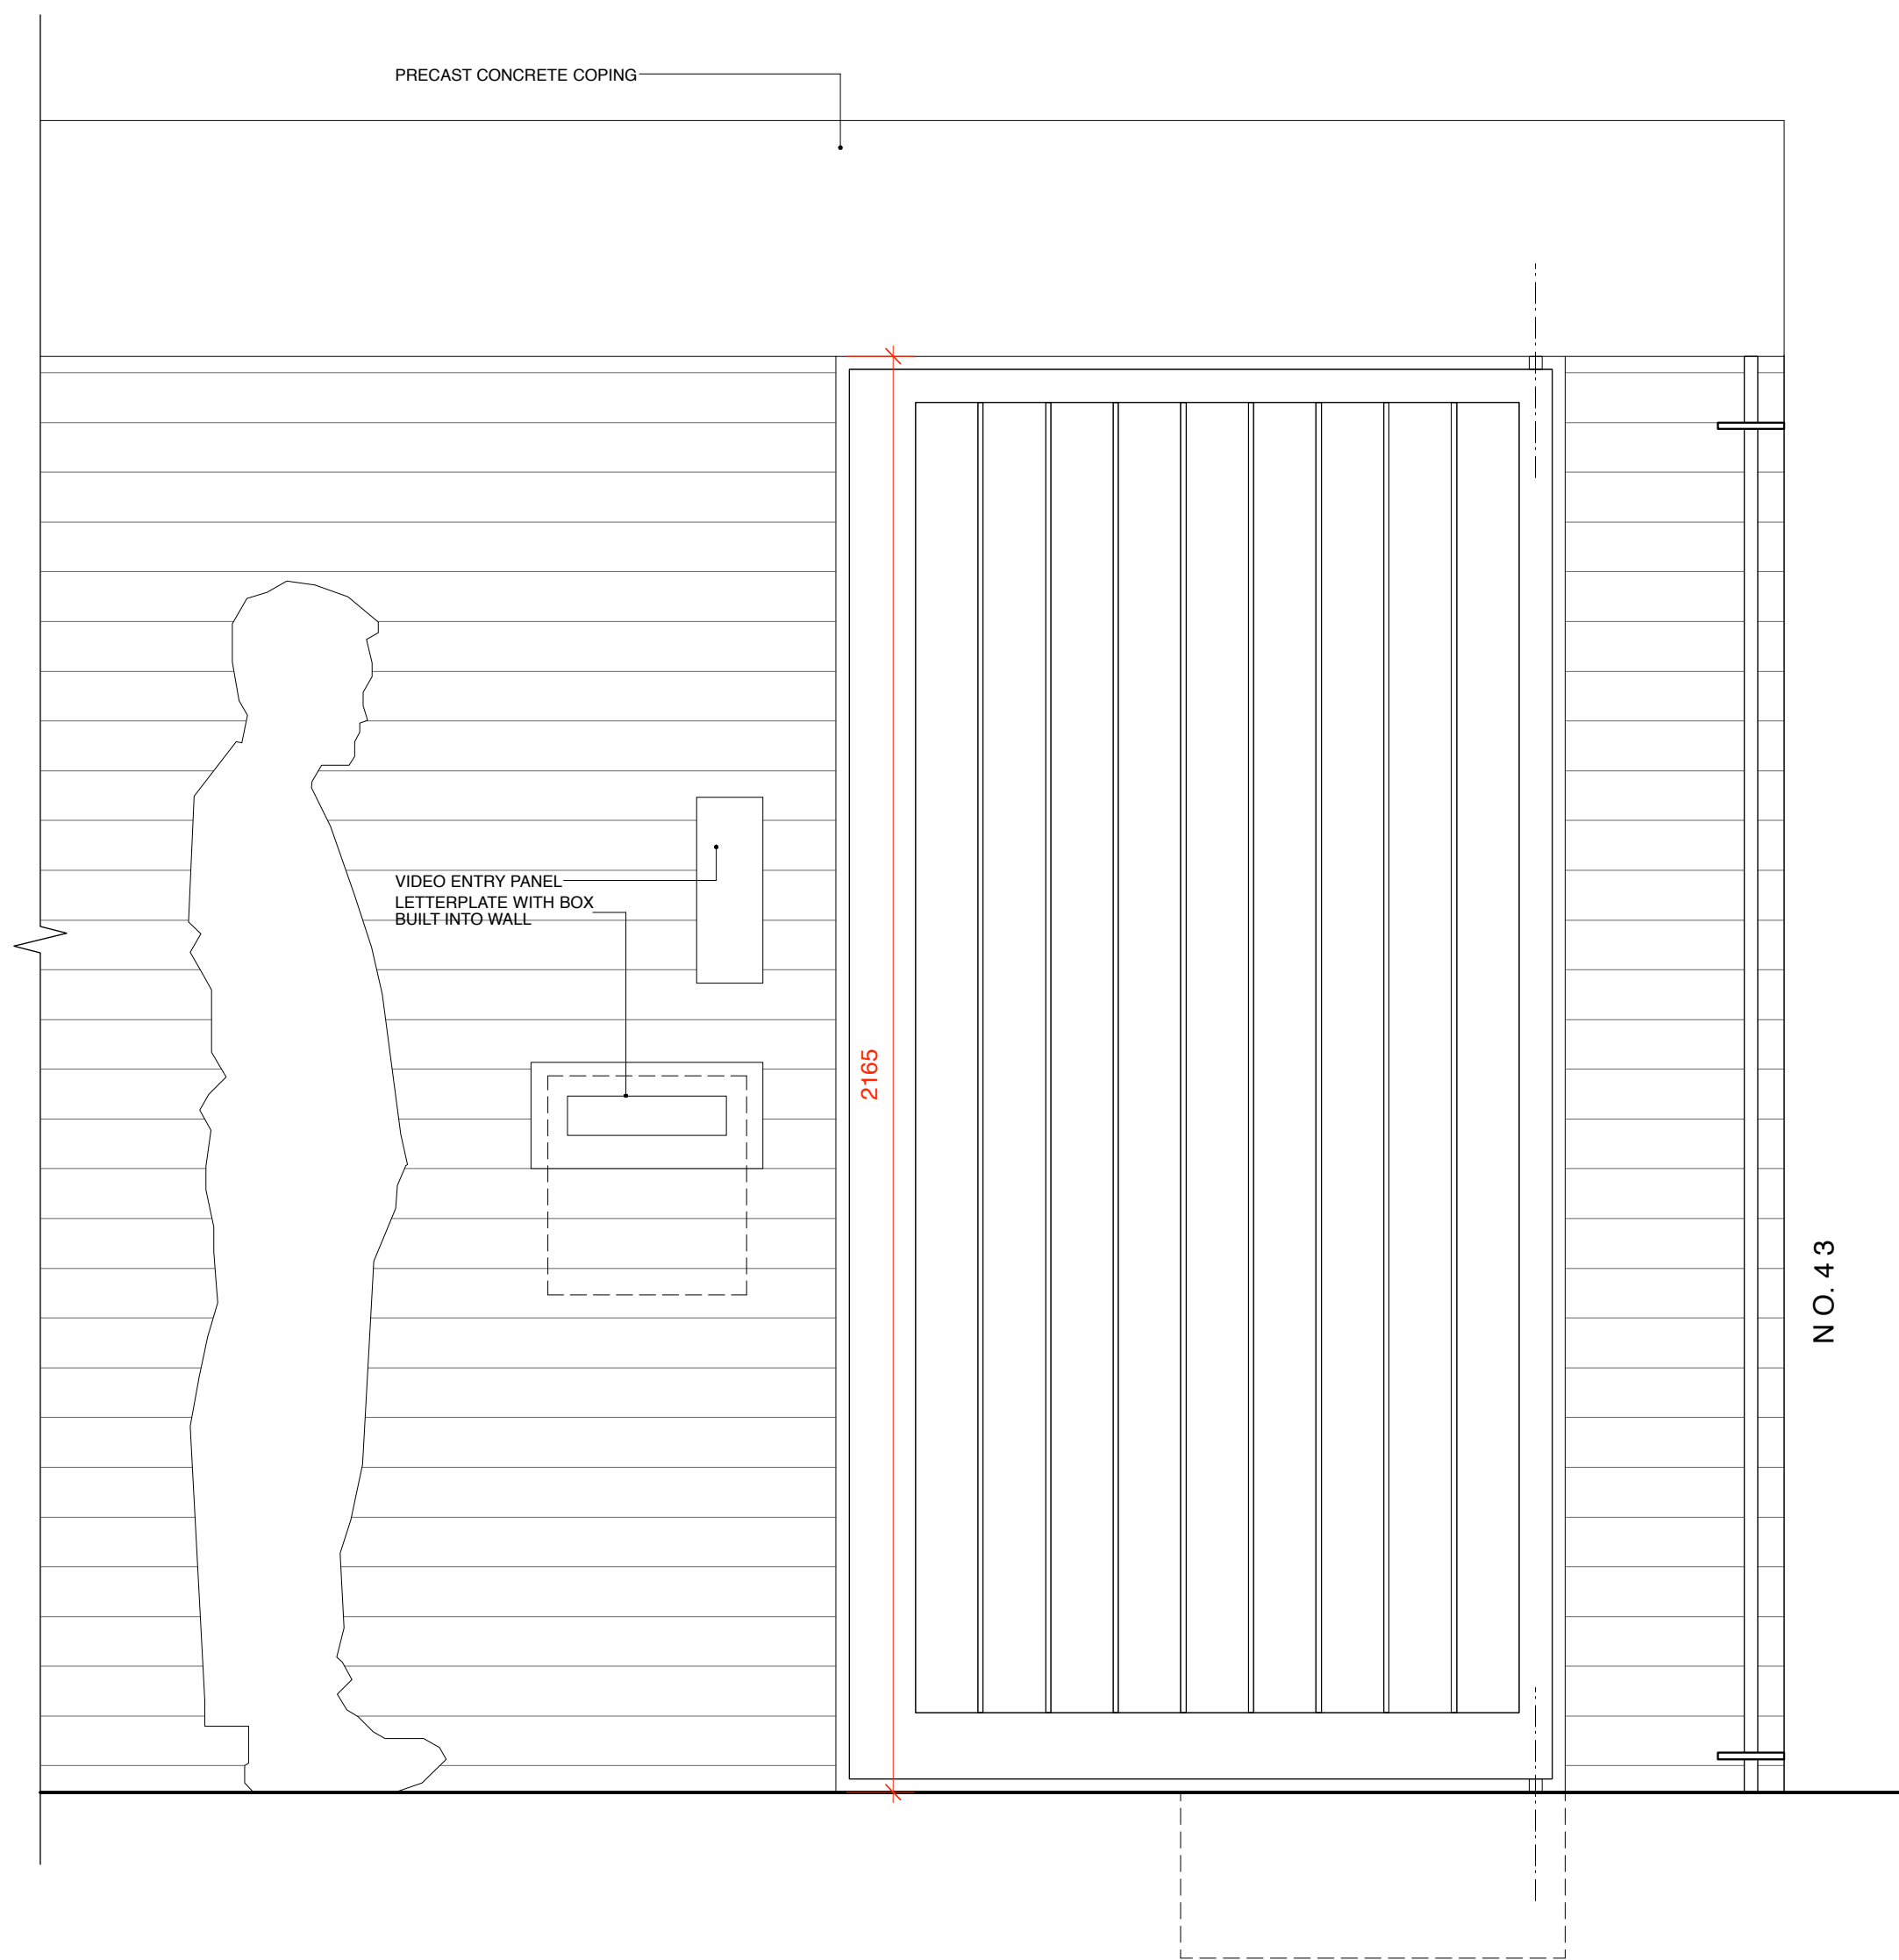


EXTERNAL ELEVATION

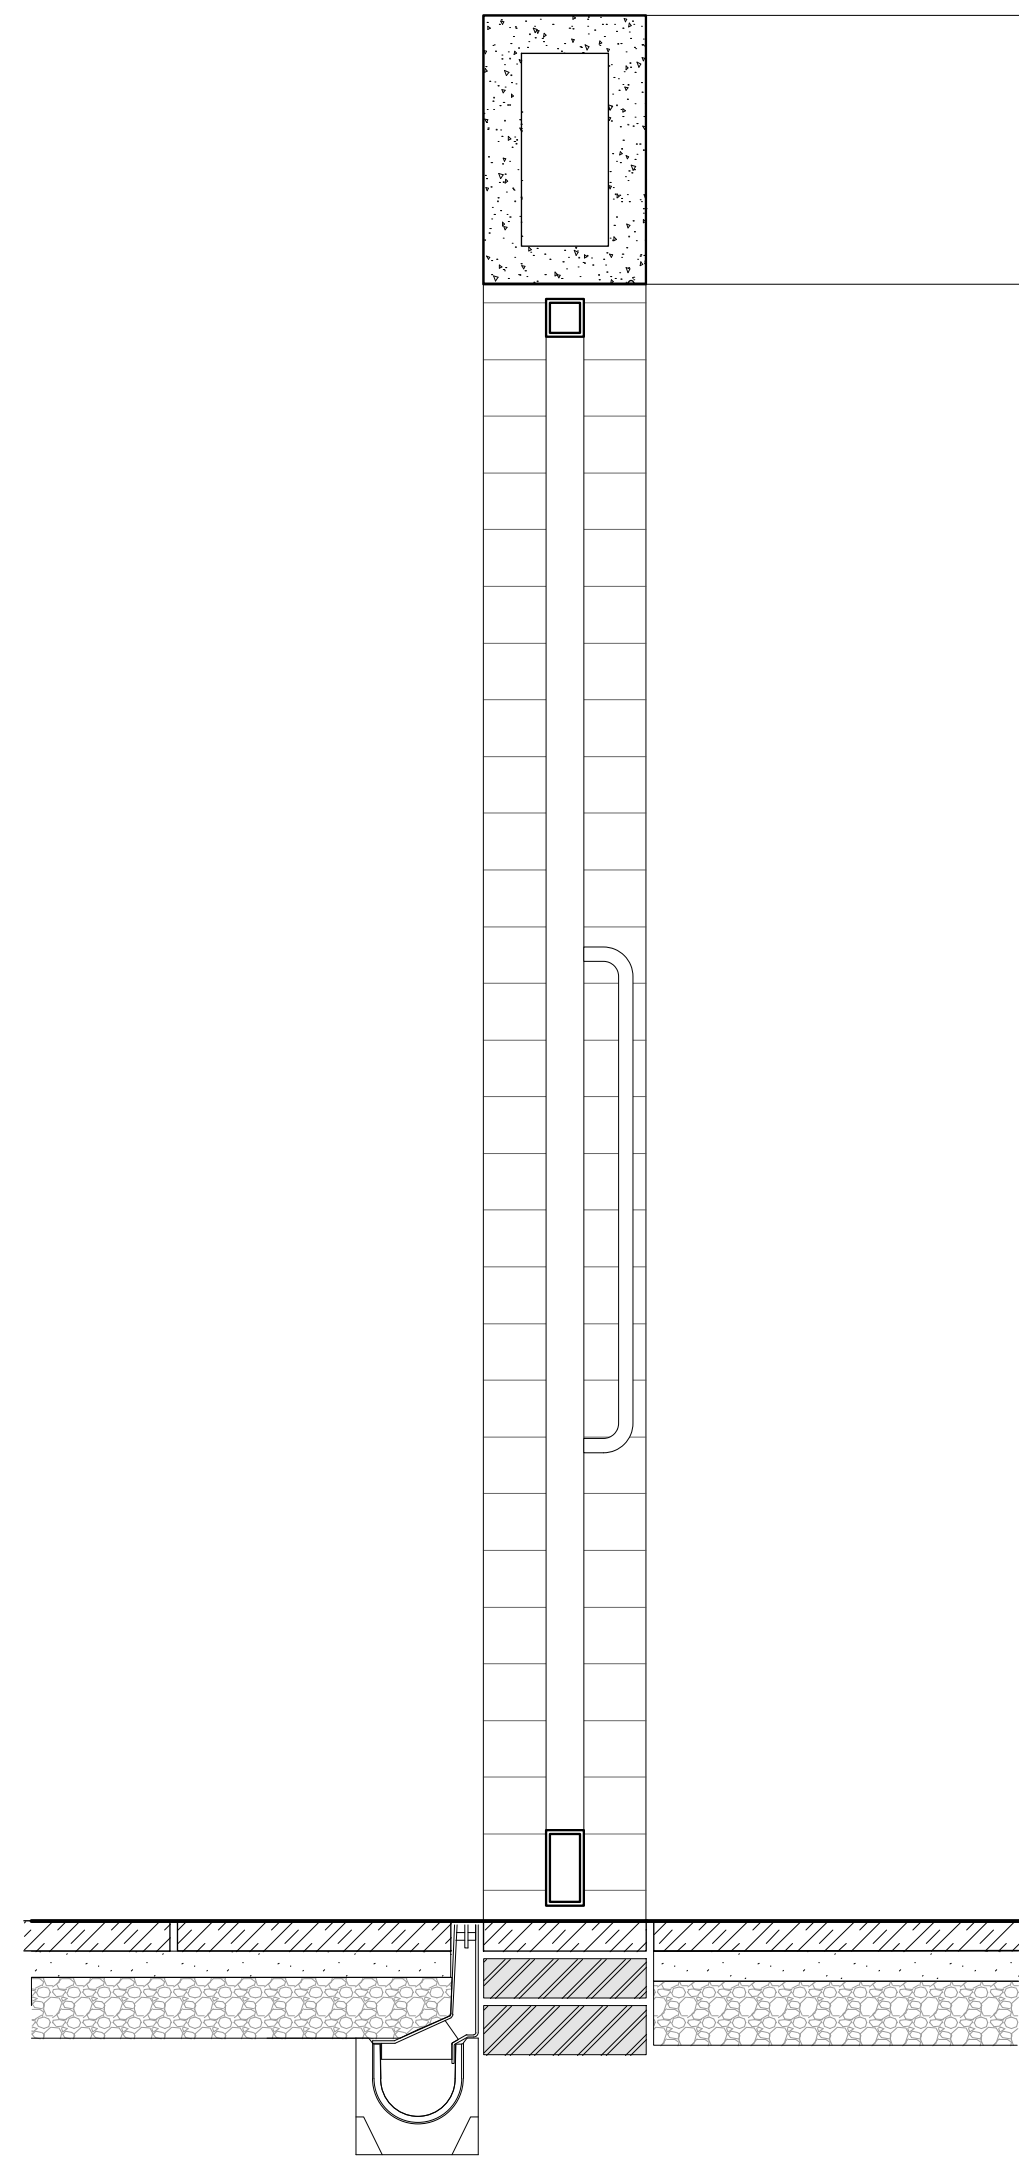

SECTION AA

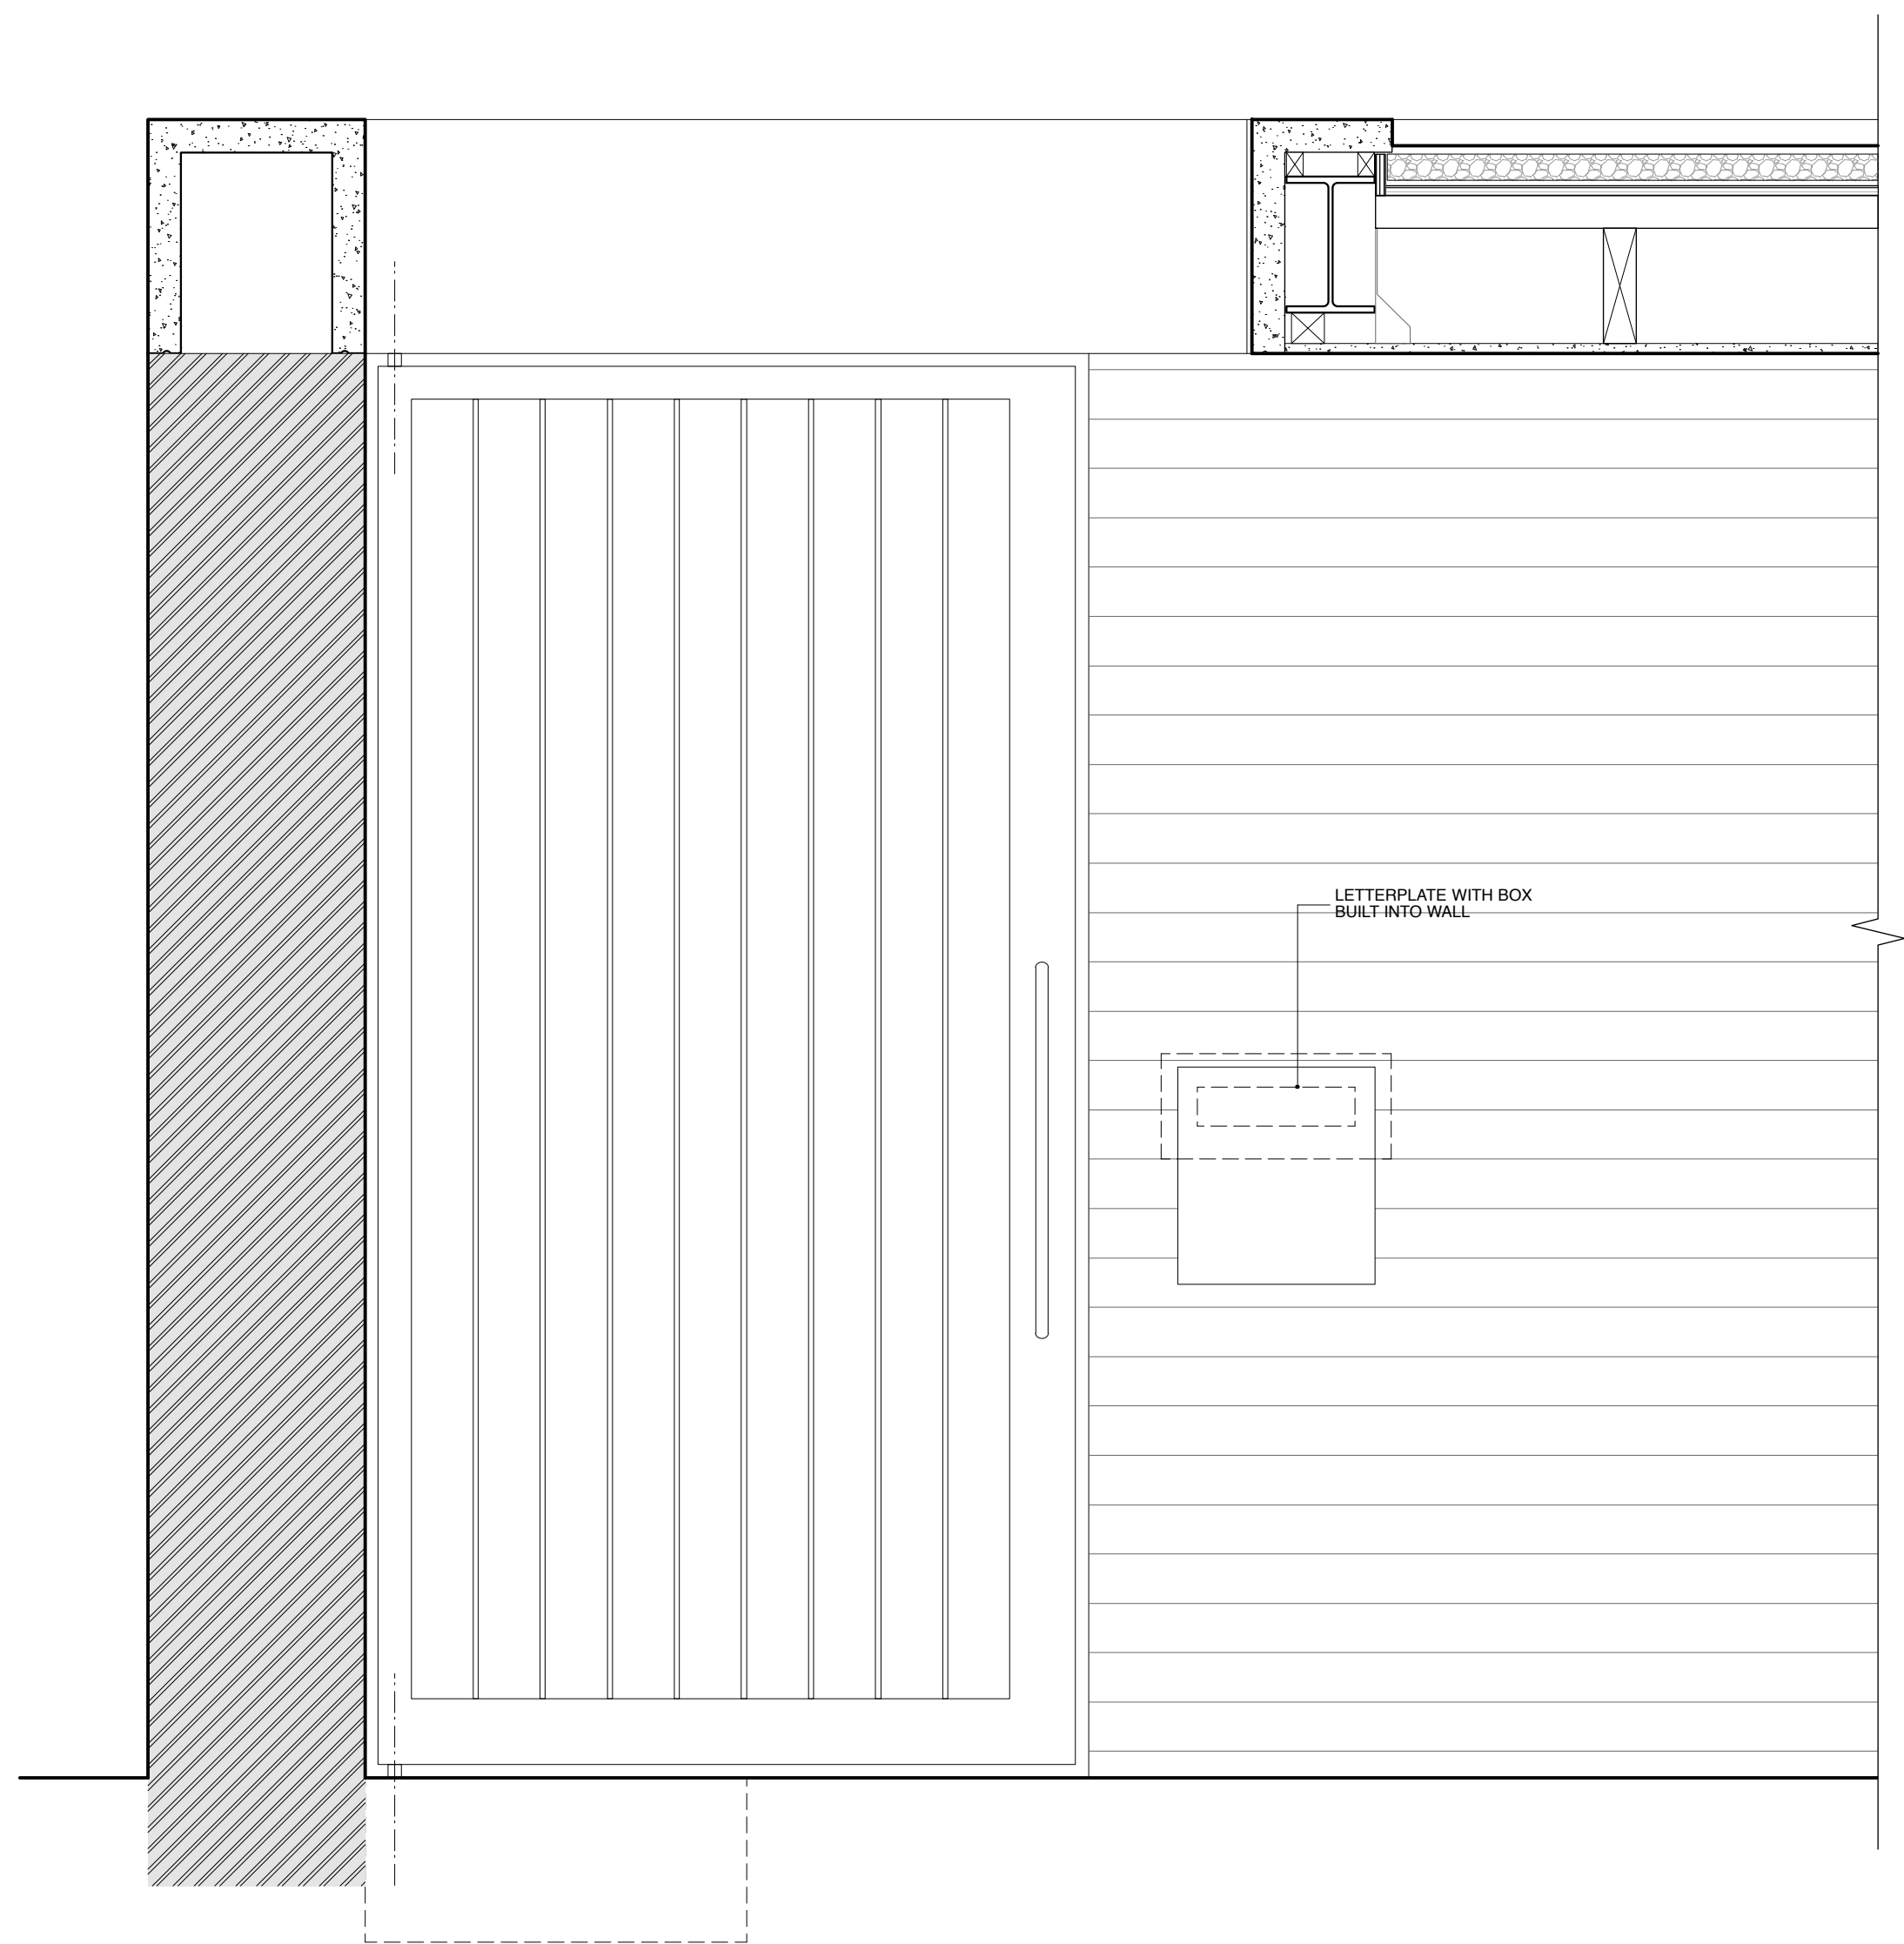

INTERNAL ELEVATION

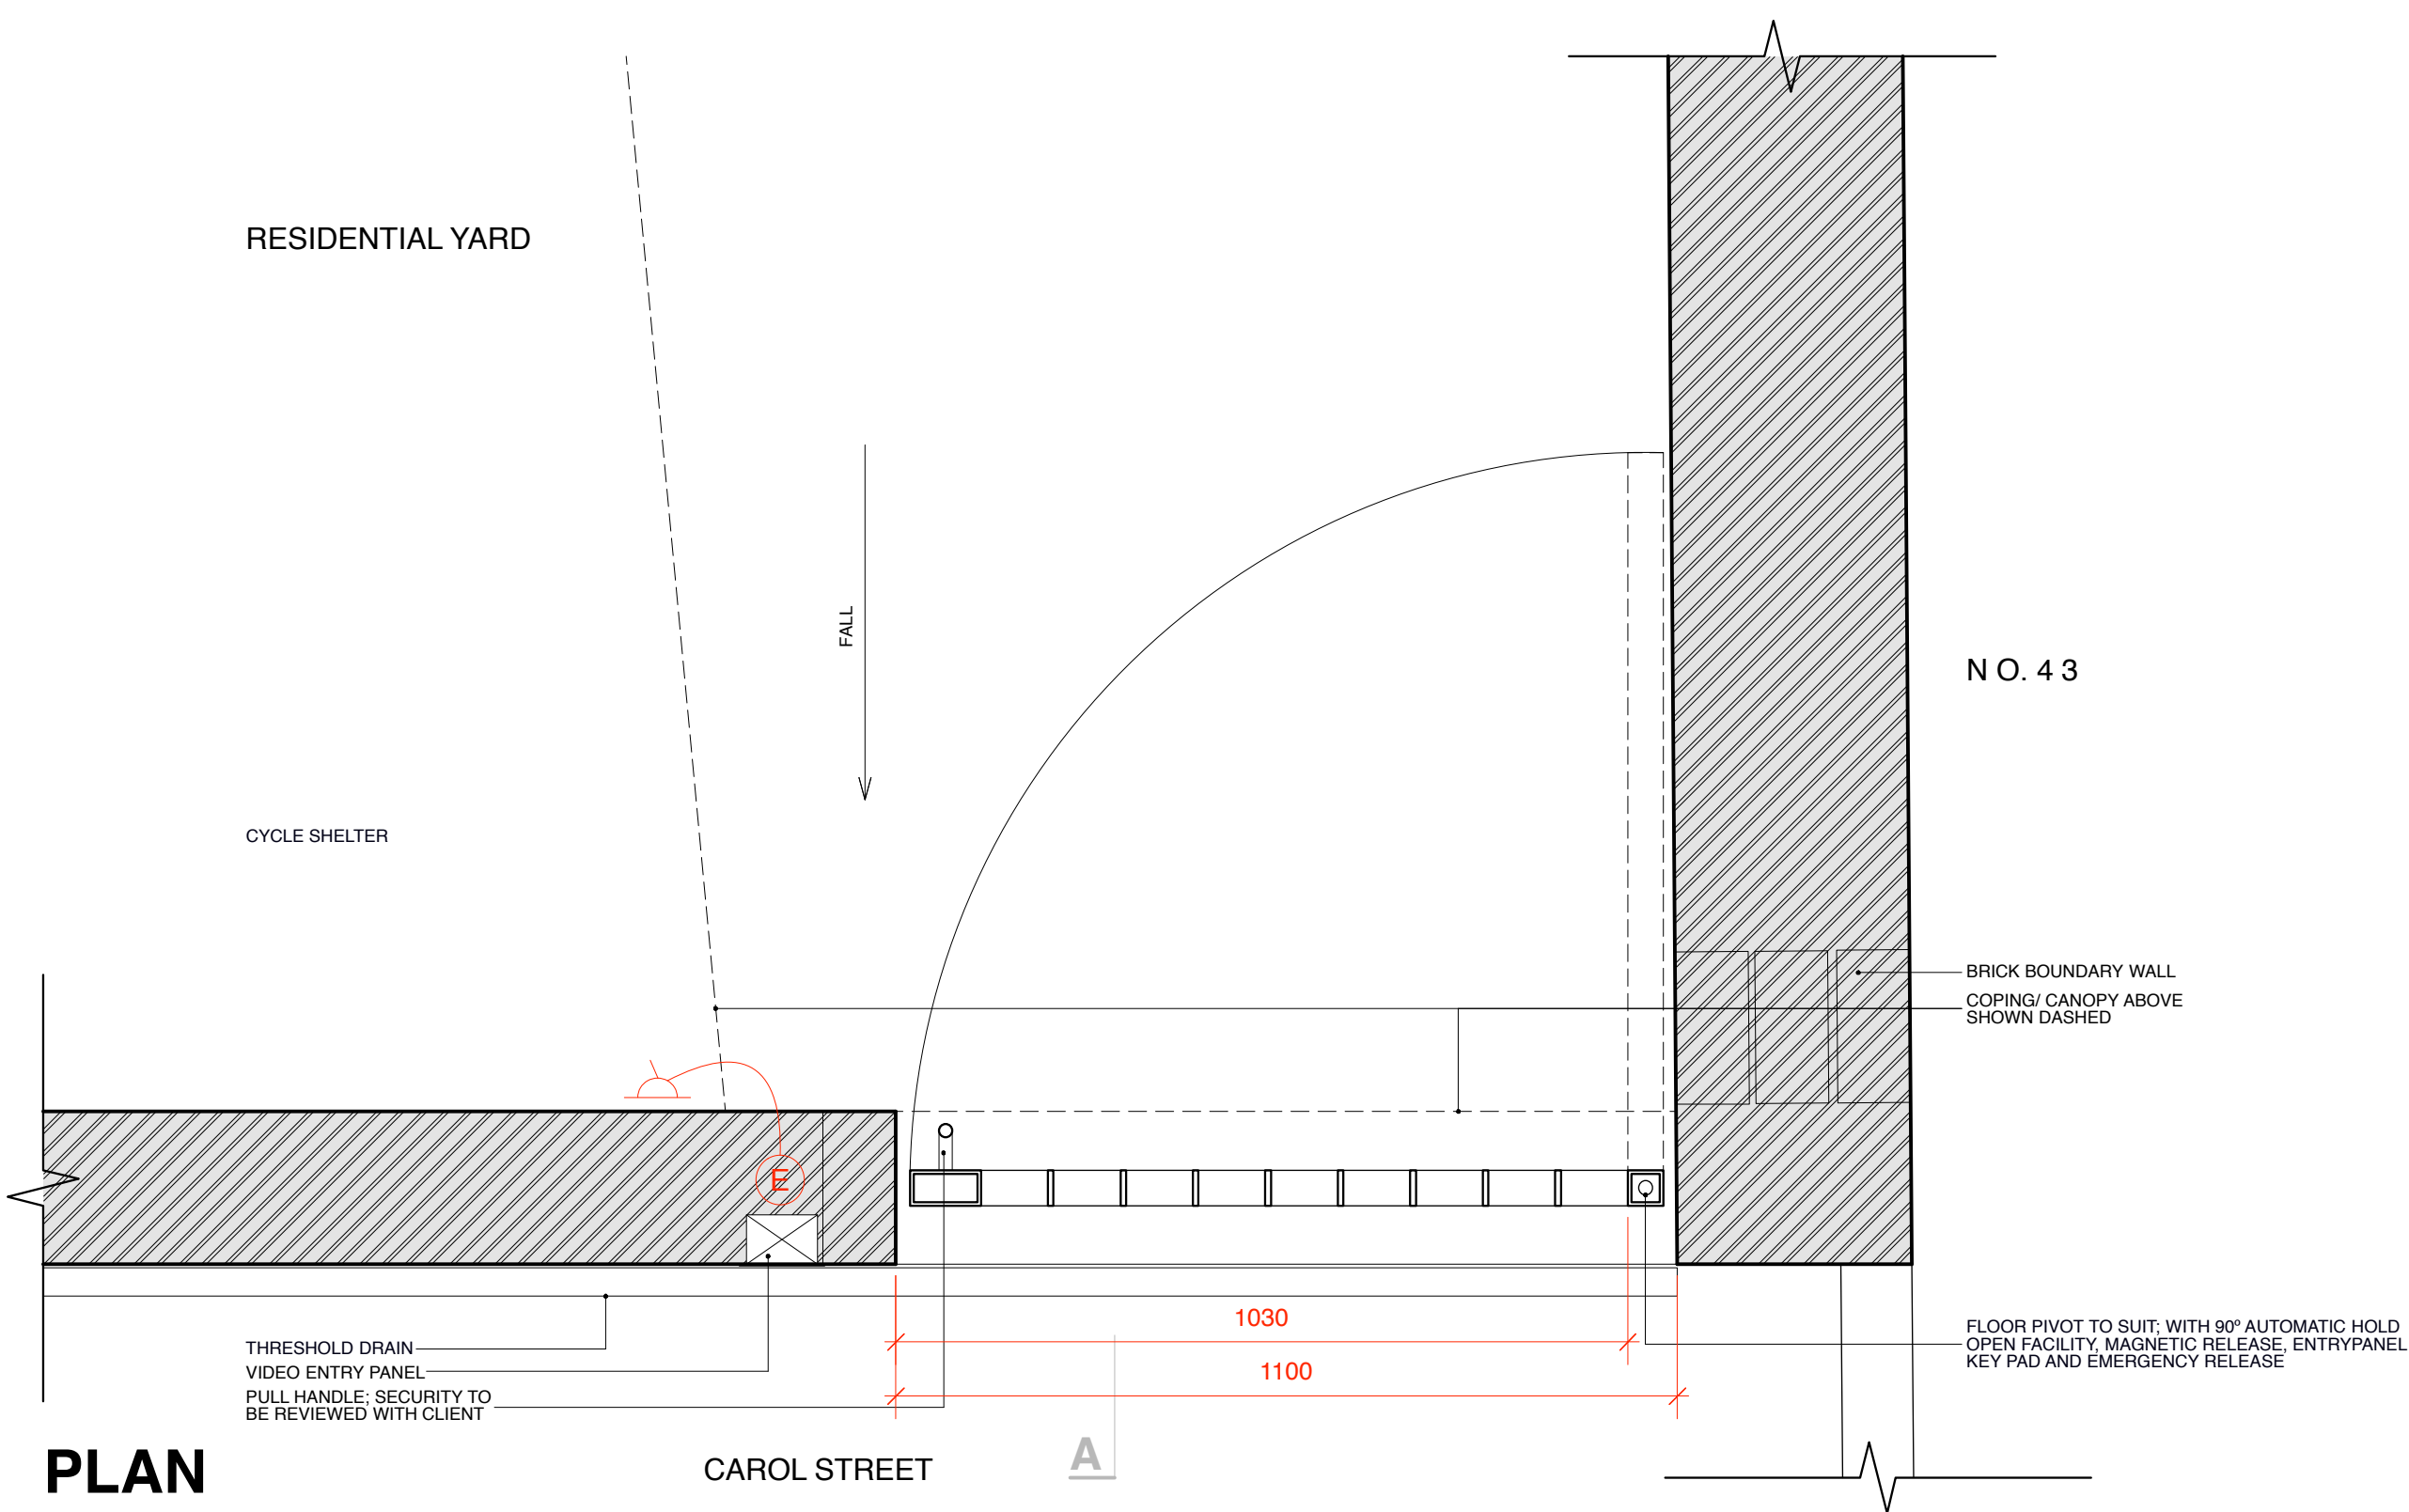


PLAN

G01 RESIDENTIAL ENTRANCE

STEEL PEDESTRIAN HINGED GATE
GENERALLY
GALVANISED STEEL SECTIONS WITH POWDER COATED FINISH;
RAL COLOUR TO BE CONFIRMED;
ALLOW FOR TOUCHING UP ON SITE
GATE
APPROX. 1060 X 2165 INWARD OPENING;
WELDED FRAME COMPRISING 50X50 RHS TO HEAD AND HINGE EDGE;
50X100 RHS TO LEADING EDGE AND BASE RAIL;
50X8 VERTICAL RAILS WELDED TO HEAD AND BASE RAIL AT 100MM CCS;
DRAW WIRES TO ACCOMMODATE RELEASE MECHANISM TO LEADING
EDGE;
MAGNETIC RELEASE PLATE TO LEADING EDGE;
IRONMONGERY
HIGH QUALITY BALL BEARING HINGES WELDED TO FRAME AND LEAF;
LIFT OFF FOR MAINTENANCE;
ALL GOOD MODRIC 6599A PULL HANDLE WITH SECRET FACE FIXING, TO
INSIDE;
SUITABLE RUBBER BUFFERS
OPERATION/ ACCESS CONTROL
FLOOR PIVOT DORMER BT575V SERIES FLOOR-CONCEALED CLOSER;
WITH 90° AUTOMATIC HOLD OPEN FACILITY;
MAGNETIC RELEASE;
VIDEO ENTRY PANEL & KEY PAD;
EMERGENCY RELEASE;
STRIKELocks TO SUIT

LOCATION

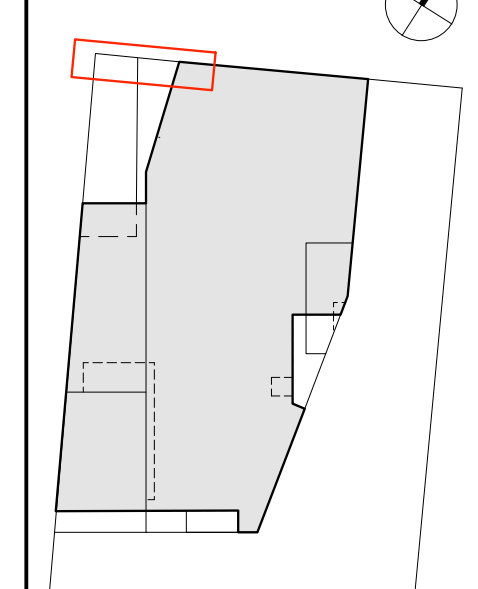

NOTES:
DRAWINGS TO BE READ IN
CONJUNCTION WITH ARCHITECT.
STRUCTURAL ENGINEERS AND OTHER
CONSULTANT'S SPECIFICATION

Lisa Shell
architects

EC30 Nicomay Way, 8th Floor, 1st Floor, 1st Floor
T. 020 7695 7272 E. info@lisashellarchitects.co.uk
www.lisashellarchitects.co.uk

25 CAROL STREET
LONDON NW1

RESIDENTIAL
ENTRANCE GATE G01


CRL/C O/C/101/A

1:10 @ A1 / 1:20 @ A3
DO NOT SCALE FROM THIS DRAWING
REFER ALL DISCREPANCIES TO ARCHITECT

REVISIONS/ ISSUE

11/01/19
ISSUE TO CLIENT/ SPECIALIST
FOR COMMENT/ INFO
16/12/19
ISSUE TO PLANNING
FOR DISCHARGE OF CONDITIONS

PLEASE USE SCALE BAR TO TAKE MEASUREMENTS WHEN READING FROM PDFS

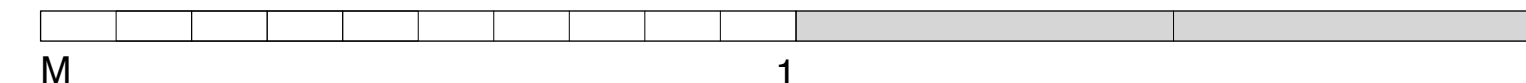

M

1

2

NO. 23

NO. 25

A

FIXING AT TOP OF POSTS TO EXISTING BRICKWORK PARTY WALL
AND NEW BRICK SLIP CLAD WALL (FIXING TO CONCRETE TO SUIT)

STEEL VEHICULAR AND PEDESTRIAN GATES: WELDED
FRAMES MADE OF GALVANISED STEEL SECTIONS WITH
POWDER COATED FINISH; FLAT PANELS AT LOW LEVEL
AND HORIZONTAL RAILS AT HIGH LEVEL; RAL COLOUR
TO BE CONFIRMED
VIDEO ENTRY PANEL WITH DOOR RELEASE, KEYPAD
& AUTOMATIC (REMOTE FOB) OPENING
ALLGOOD MODRIC 6599A PULL HANDLE
WITH SECRET FACE FIXING

LETTERPLATE BUILT INTO GATE

NEW 750 X 450 X 300MM DEEP RC PADS TO SUPPORT GATE POST, TO SE DETAIL

FRONT ELEVATION

G02 STUDIO ENTRANCE

STEEL VEHICULAR AND PEDESTRIAN HINGED GATES

GENERALLY
GALVANISED STEEL SECTIONS WITH POWDER COATED FINISH;
RAL COLOUR TO BE CONFIRMED;
ALLOW FOR TOUCHING UP ON SITE

PEDESTRIAN GATE

APPROX. 1100 X 2600 OUTWARD OPENING;
WELDED FRAME COMPRISING 50X50 RHS TO HEAD AND HINGE EDGE; 50X100 RHS TO LEADING EDGE AND BASE RAIL;
FLAT PANELS WELDED TO FRAME, WITH BRACING TO SUIT
50X8 HORIZONTAL RAILS WELDED TO VERTICAL RAILS AT 100MM CCS AT HIGH LEVEL;
DRAW WIRES TO ACCOMMODATE RELEASE MECHANISM TO LEADING EDGE;
MAGNETIC RELEASE PLATE TO LEADING EDGE;
MAX OPENING TO SUIT

VEHICULAR GATE

APPROX. 2320 X 2600 INWARD OPENING;
WELDED FRAME COMPRISING 50X50 RHS TO HEAD RAIL, HINGE, INTERMEDIATE STILE AND LEADING EDGE; 50X100
RHS TO BASE RAIL;
WELDED FLAT TO LEADING EDGE TO FORM STOP FOR PEDESTRIAN GATE;
FLAT PANELS WELDED TO FRAME, WITH BRACING TO SUIT
50X8 HORIZONTAL RAILS WELDED TO VERTICAL RAILS AT 100MM CCS AT HIGH LEVEL;

IRONMONGERY

GENERALLY
HIGH QUALITY BALL BEARING HINGES WELDED TO FRAME AND LEAF; LIFT OFF FOR MAINTENANCE;
SUITABLE RUBBER BUFFERS

PEDESTRIAN GATE

ALLGOOD MODRIC 6599A PULL HANDLE WITH SECRET FACE FIXING, TO OUTSIDE;

OPERATION

THE GATE OPERATION SHALL BE MOTORISED;

ACCESS CONTROL

THE DOOR ENTRY INSTALLATION SHALL CONSIST OF
1) AN EXTERNAL DOOR VIDEO ACCESS CONTROL INSTALLATION INCLUDING KEYPAD (WITH INTEGRATED
STRIKELOCKS ACCESS CONTROLLED DOOR) AS INDICATED ON DRAWINGS AND INTERNAL VIDEO ENTRY MONITORS
ALLOW FOR ELECTRICAL SUPPLY TO STRIKELOCKS TO BOTH GATES;
AND
2) REMOTE AUTOMATIC OPENING AND CLOSING OPERATION BY LONG RANGE KEY FOB; TYPE / SYSTEM TBC

ENTRY PANELS

SUPPLY AND FIT [BPT VANDAL RESISTANT FLUSH SS VIDEO ENTRY PANEL](#) TO ENTRANCE GATES
BRUSHED, STAINLESS STEEL FINISH

STUDIO YARD

+25.888

EXISTING BRICK PARTY WALL
PUSH TO OPEN DEVICE TO SUIT
WELDED FRAME COMPRISING 50X50 RHS TO
HEAD RAIL, HINGE, INTERMEDIATE STILE AND
LEADING EDGE & 50X100 RHS TO BASE RAIL
WELDED FLAT TO LEADING EDGE TO
FORM STOP FOR PEDESTRIAN GATE
FLAT PANEL WELDED TO FRAME,
WITH BRACING TO SUIT

VEHICULAR GATE

PEDESTRIAN GATE

CAROL STREET

NO. 23

PLAN

A

+25.910

PLEASE USE SCALE BAR TO TAKE MEASUREMENTS WHEN READING FROM PDF'S

M 1 2

CROSS SECTION

DGX
02

STUDIO YARD


CAROL STREET

AOD +25.888M

AOD +25.910M

TANKED PERMEABLE PAVING

LOCATION

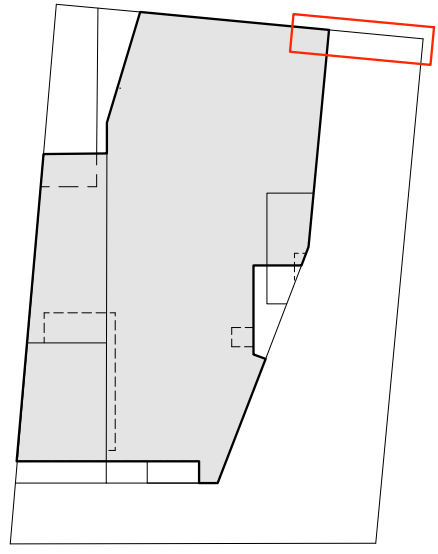

NOTES:
DRAWINGS TO BE READ IN
CONJUNCTION WITH ARCHITECT,
STRUCTURAL ENGINEERS AND OTHER
CONSULTANT'S SPECIFICATION

Lisa Shell
architects

£532 Ruckney Way, 2nd Floor, 1st Floor
T: 020 7266 2272 E: info@lisashellarchitects.co.uk
www.lisashellarchitects.co.uk

25 CAROL STREET
LONDON NW1

STUDIO ENTRANCE
GATES G02

CRL/C/O/C/111/A

1:10 @ A1 / 1:20 @ A3
DO NOT SCALE FROM THIS DRAWING
REFER ALL DISCREPANCIES TO ARCHITECT

REVISIONS/ ISSUE

11/10/19
ISSUE TO CLIENT/ SPECIALIST
FOR COMMENT/ INFO
16/12/19
ISSUE TO PLANNING
FOR DISCHARGE OF CONDITIONS