



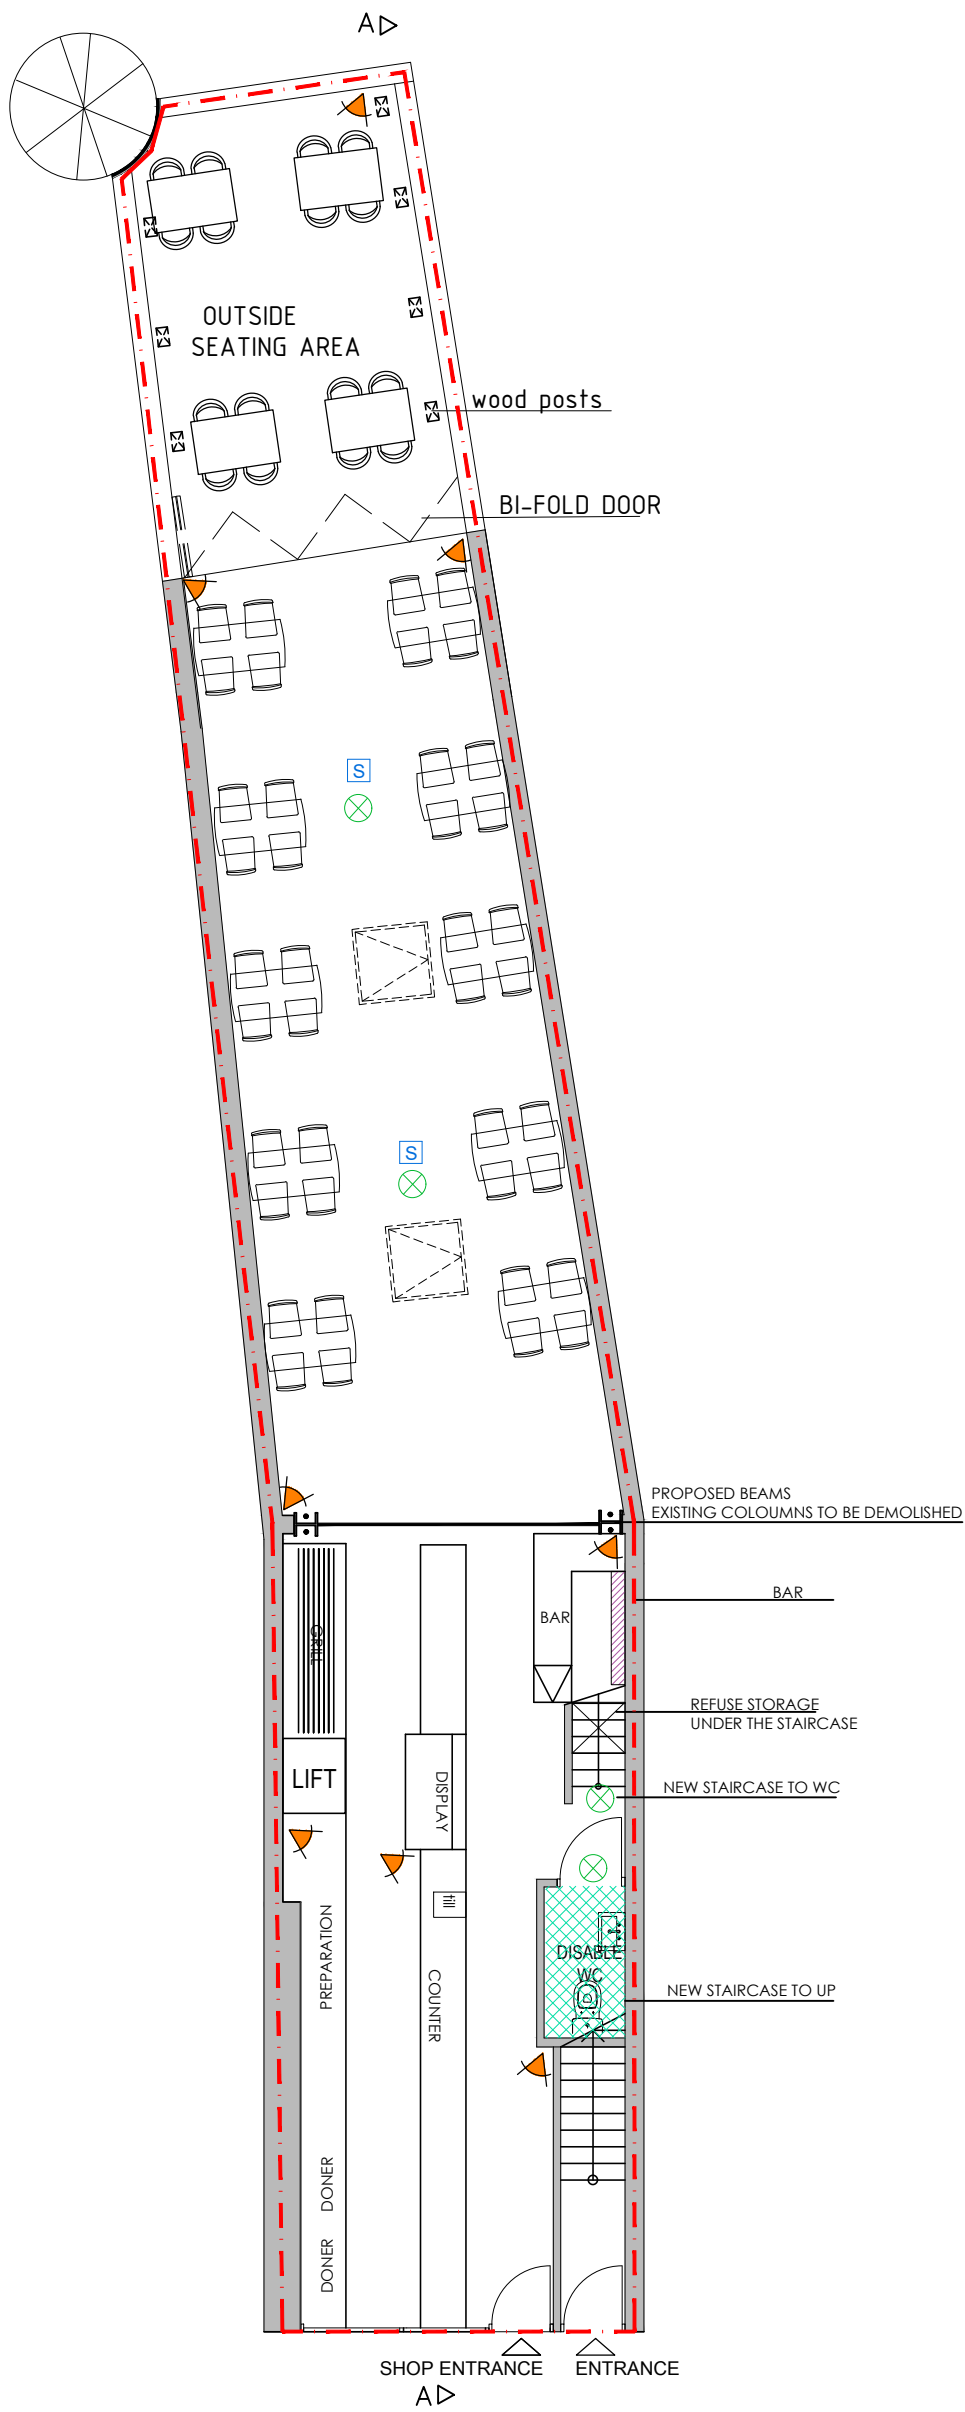


GROUND FLOOR PLAN
SCALE: 1/100

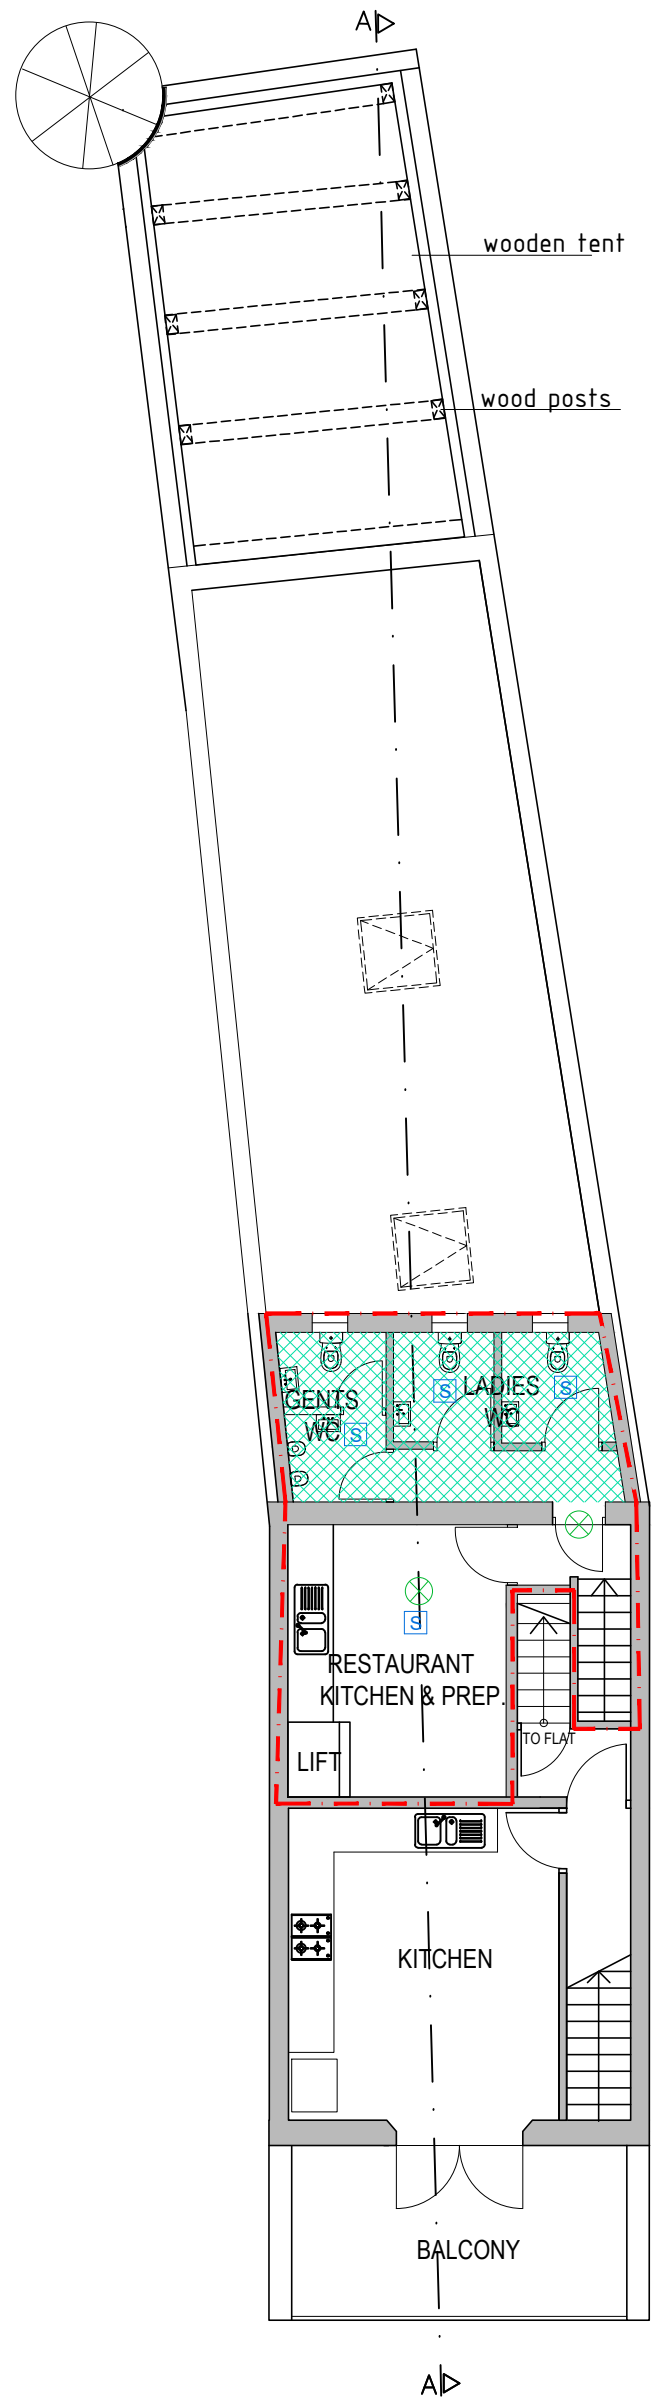

FIRST FLOOR PLAN
SCALE: 1/100



- Smoke Detector
- Emergency Lighting
- Alcohol
- Wc Area
- AMBIT OF LICENSED PREMISES

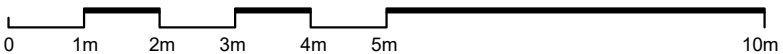

385 KENTISH TOWN ROAD LONDON ,NW5 2TJ	
FLOOR PLANS	
REF. NO : TR-1611-4	
SCALE : 1/100@A3	DATE :16/11/2019