


NOTES
These drawings are for planning purposes only and not for construction.
This drawing must not be copied in whole or in part without the prior written permission of Sketch London Architects Ltd.
© Copyright Sketch London Architects Ltd.



Drawing Title: EXISTING SECTION A-A		Client: RUPERT WEST		<div>SKETCH A R C H I T E C T S STUDIO A236, RIVERSIDE BUSINESS CENTRE, HALDANE PLACE, WANDSWORTH SW18 4UQ</div>									
		Client Ref:											
		Project: 34A KING HENRYS ROAD											
Scale	1:100 @ A3	Date	DEC '19										
Project Co-ordinator		WD											
Issue	PLANNING			Job No:		Type:	Dwg No:	Revision:	Issue: Revision: A ISSUED TO PLANNING				
Status				1081	D	200	A						
										Date: 19.12.2019			

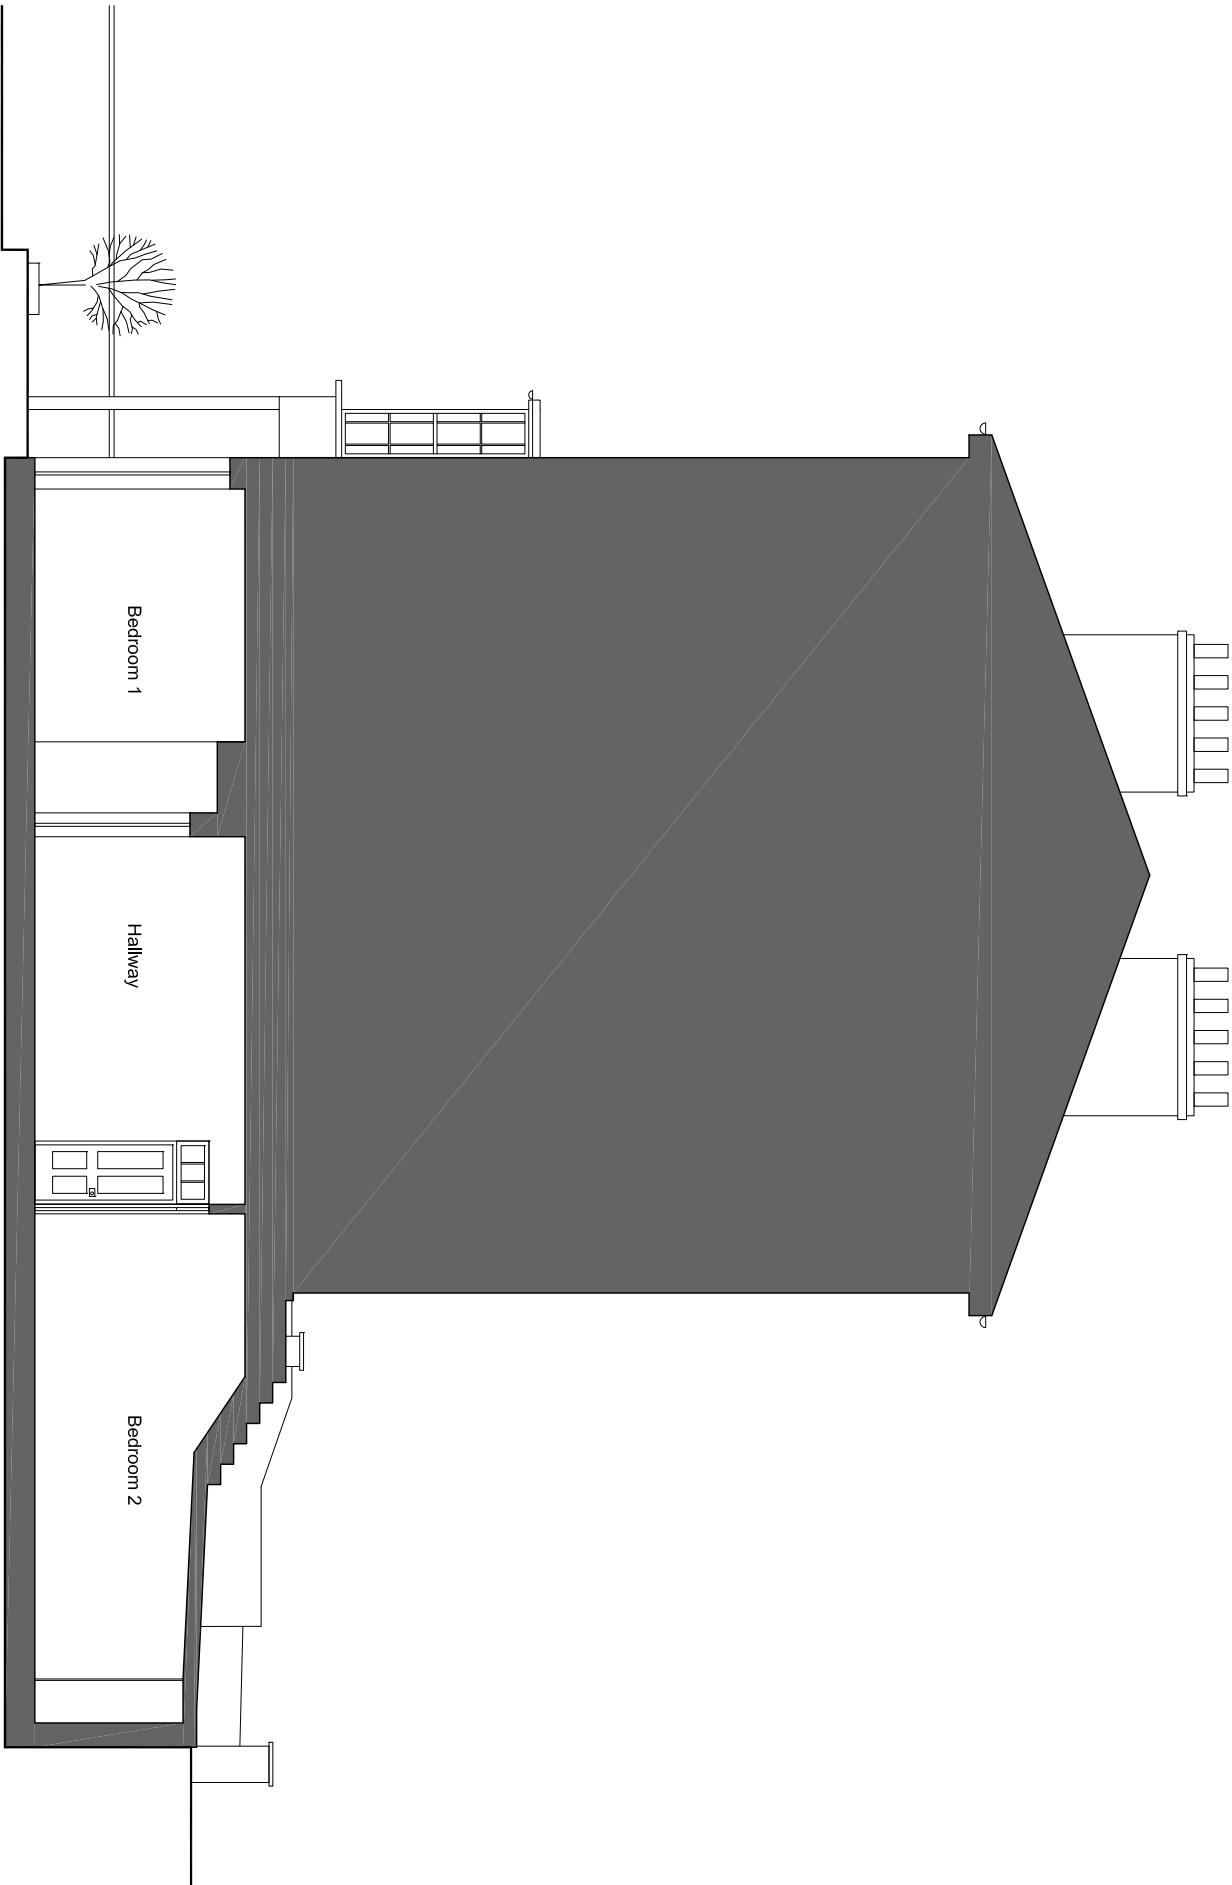

Existing Section AA