


NOTES
These drawings are for planning purposes only and not for construction.
This drawing must not be copied in whole or in part without the prior written permission of Sketch London Architects Ltd.
© Copyright Sketch London Architects Ltd.

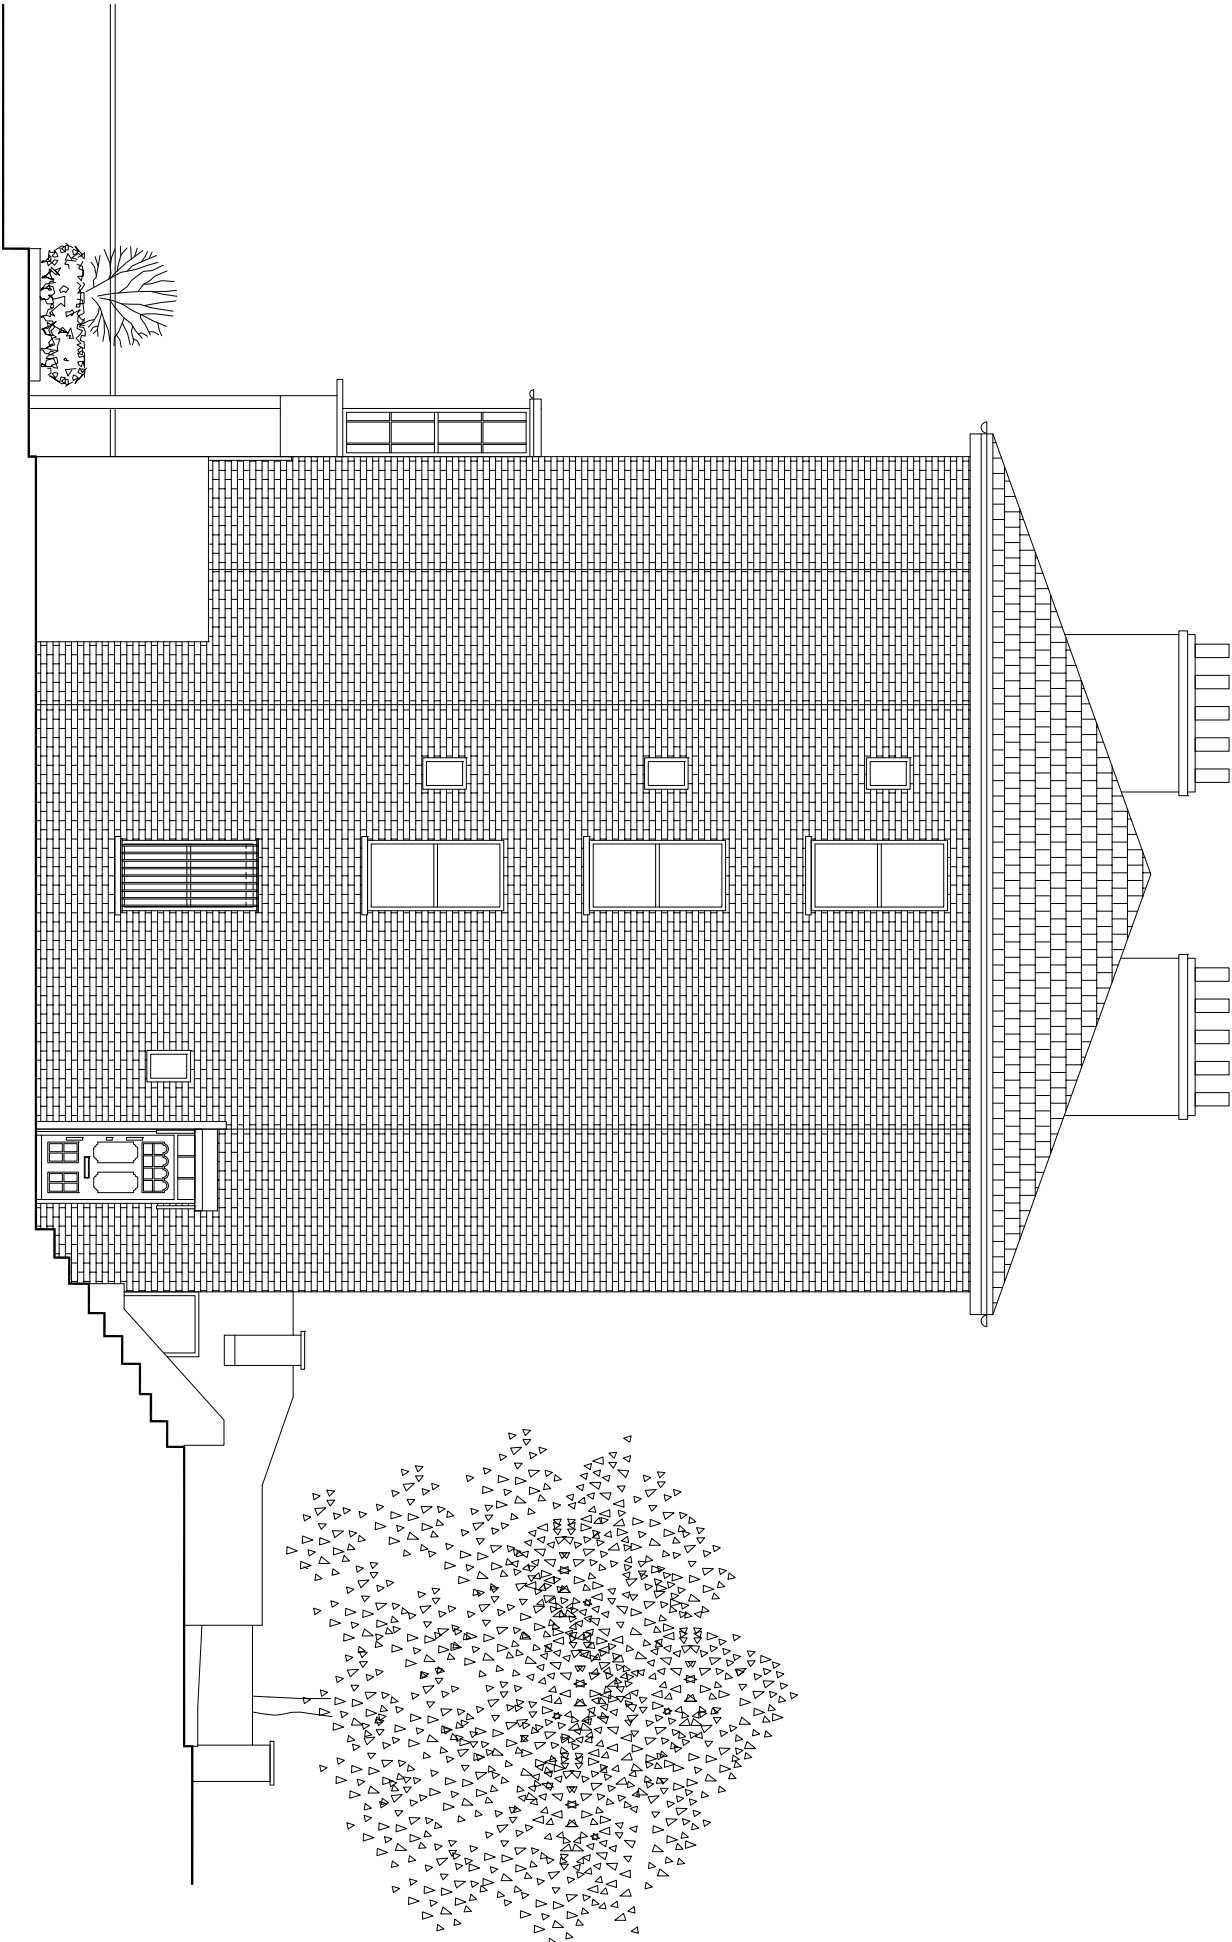

Existing Side Elevation

Drawing Title: EXISTING SIDE ELEVATION				Client: RUPERT WEST			
				Client Ref:			
				Project: 34A KING HENRYS ROAD			
Scale	1:100 @ A3	Date	DEC '19				
Project Co-ordinator		WD					
Issue	PLANNING			Job No:	Type:	Dwg No:	Revision:
Status				1081	D	302	A
				Issue:	Notes:	Date:	
				Revision:	ISSUED TO PLANNING	19.12.2019	

SKETCH
A R C H I T E C T S
STUDIO A236, RIVERSIDE BUSINESS
CENTRE, HALDANE PLACE,
WANDSWORTH
SW18 4UQ