


NOTES  
These drawings are for planning purposes only and not for construction.  
This drawing must not be copied in whole or in part without the prior written permission of Sketch London Architects Ltd.  
© Copyright Sketch London Architects Ltd.



|                                               |                   |                                         |                |   |            |
|-----------------------------------------------|-------------------|-----------------------------------------|----------------|---|------------|
| Drawing Title:<br><b>PROPOSED SECTION A-A</b> |                   | Client:<br><b>RUPERT WEST</b>           |                | <b>SKETCH</b><br>A R C H I T E C T S<br>STUDIO A236, RIVERSIDE BUSINESS<br>CENTRE, HALDANE PLACE,<br>WANDSWORTH<br>SW18 4UQ |            |
|                                               |                   | Client Ref:                             |                |   |            |
|                                               |                   | Project:<br><b>34A KING HENRYS ROAD</b> |                |   |            |
| Scale                                         | <b>1:100 @ A3</b> | Date                                    | <b>DEC '19</b> |   |            |
| Project Co-ordinator                          |                   | <b>WD</b>                               |                |   |            |
| Issue                                         | <b>PLANNING</b>   | Job No:                                 | Type:          | Dwg No:   | Revision:  |
| Status                                        |                   | 1081                                    | D              | 250   | A          |
|                                               |                   |                                         |                |   |            |
|                                               |                   | Issue:                                  |                | Revision:   | Date:      |
|                                               |                   | A                                       |                | ISSUED TO PLANNING   | 19.12.2019 |

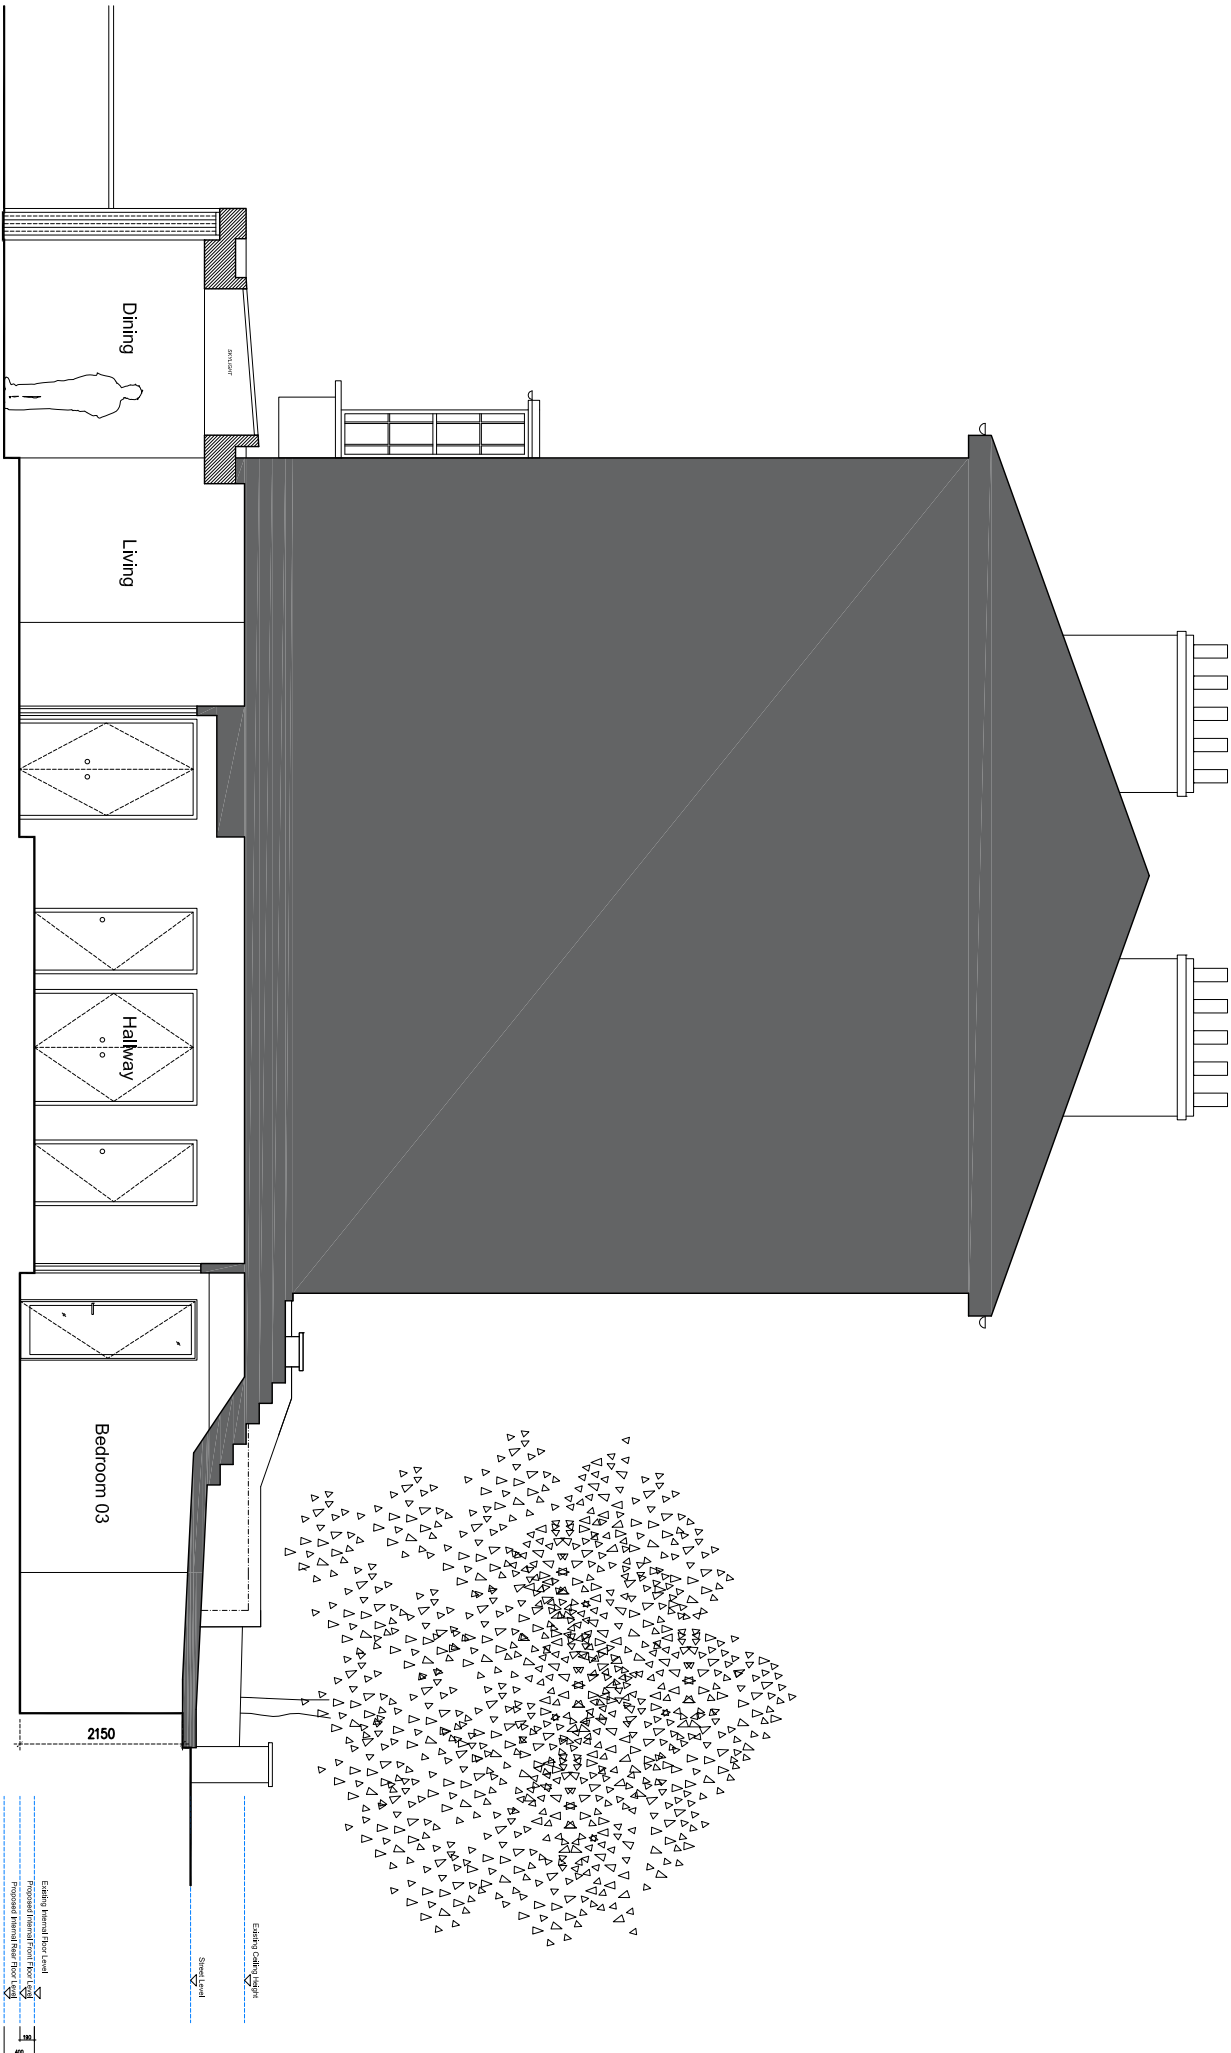

Proposed Section A-A