


NOTES
These drawings are for planning purposes only and not for construction.
This drawing must not be copied in whole or in part without the prior written permission of Sketch London Architects Ltd.
© Copyright Sketch London Architects Ltd.

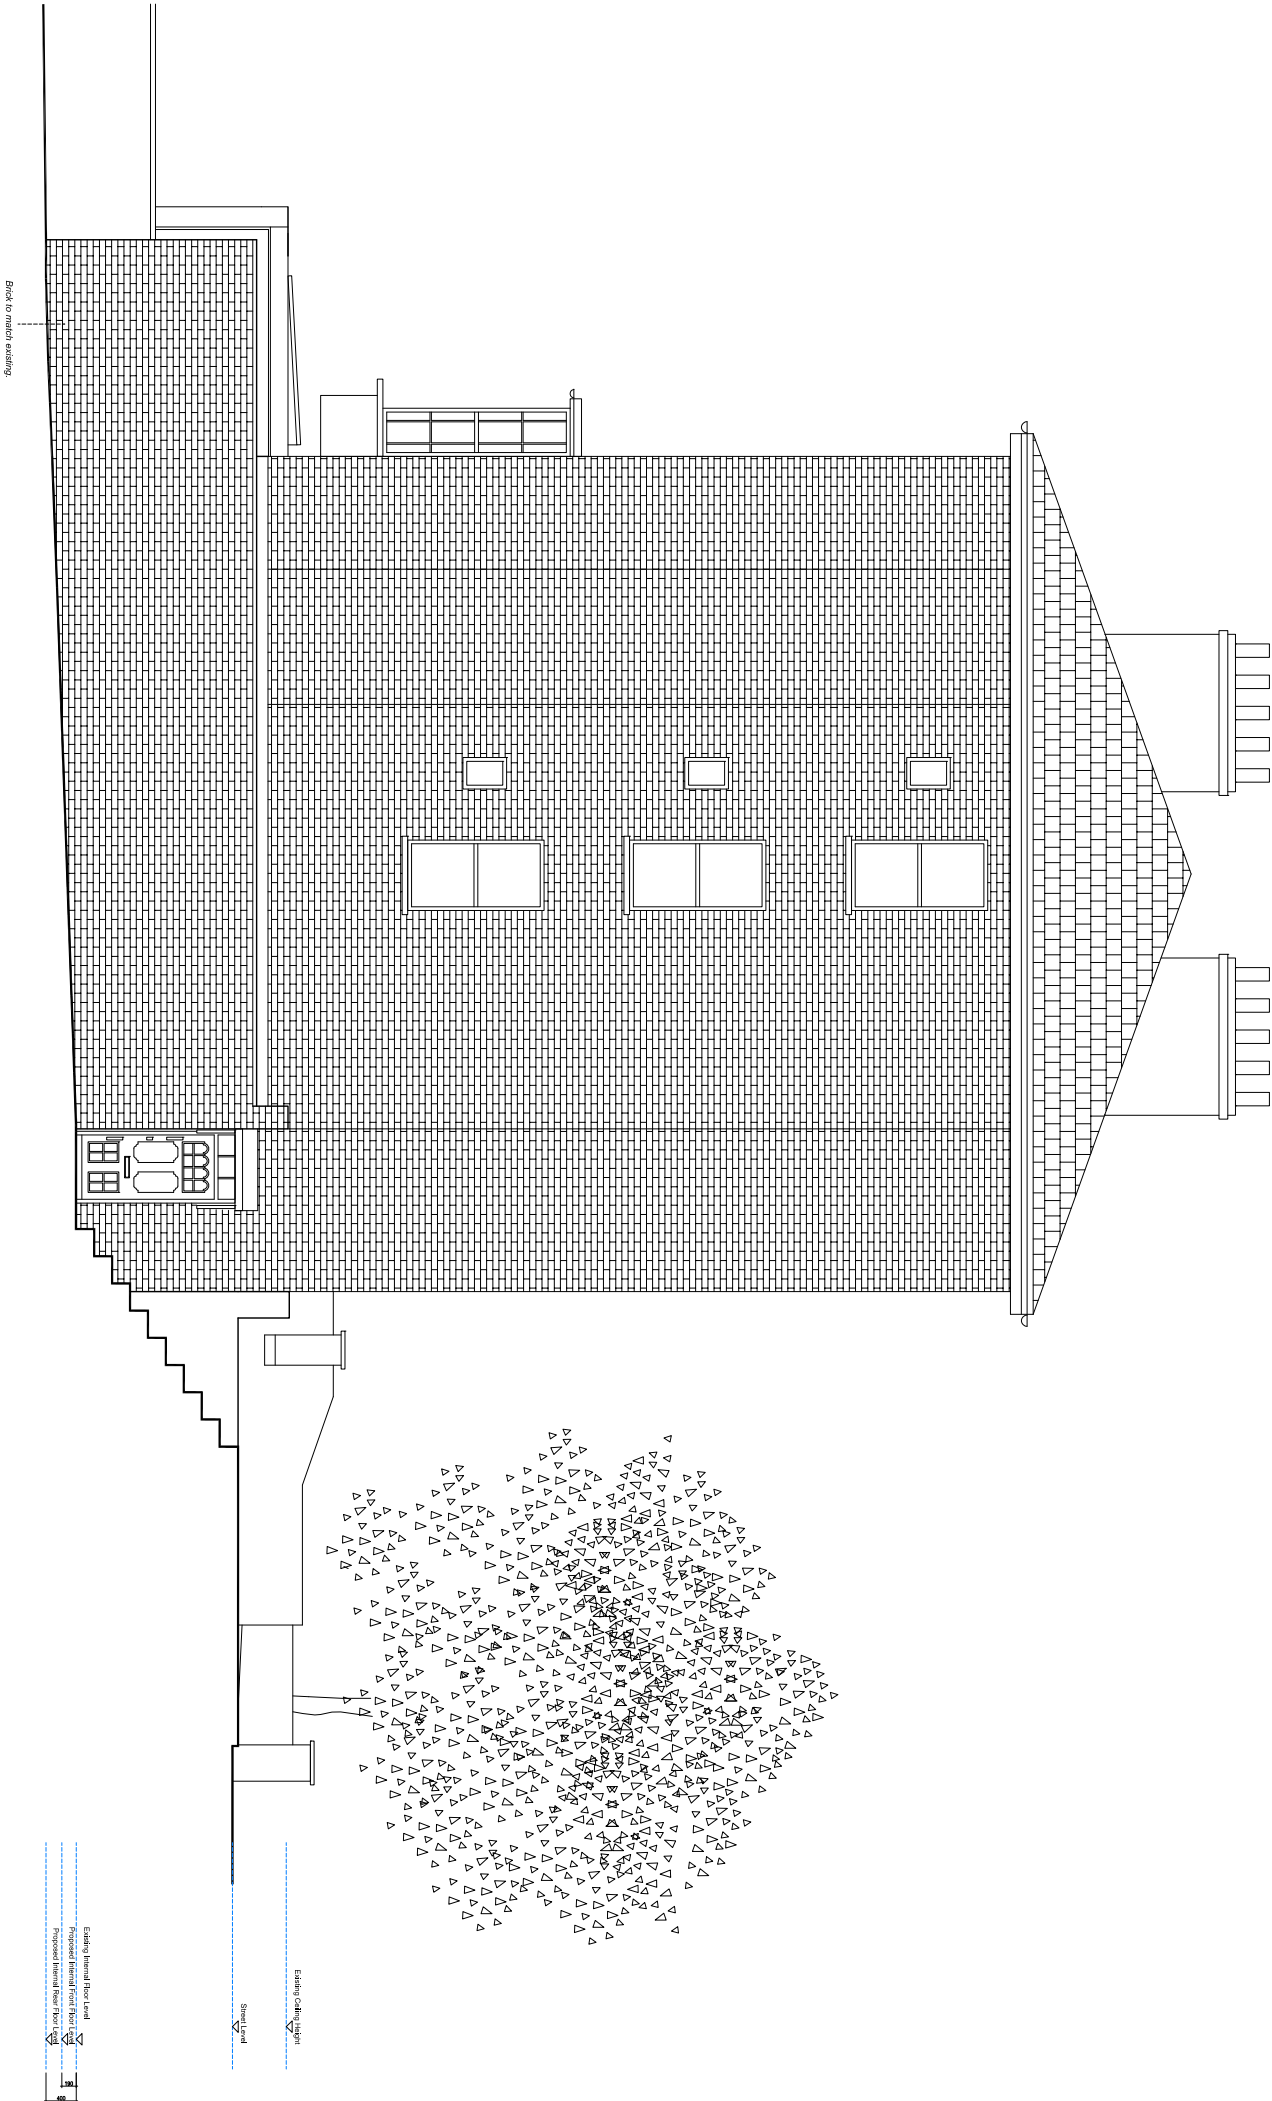

Proposed Side Elevation

Drawing Title: PROPOSED SIDE ELEVATION		Client: RUPERT WEST		SKETCH A R C H I T E C T S STUDIO A236, RIVERSIDE BUSINESS CENTRE, HALDANE PLACE, WANDSWORTH SW18 4UQ	
		Client Ref:			
		Project: 34A KING HENRYS ROAD			
Scale	1:100 @ A3	Date	DEC '19		
Project Co-ordinator		WD			
Issue	PLANNING	Job No:	Type:	Dwg No:	Revision:
Status		1081	D	352	A
		Issue:		Date:	
		Revision:		Notes:	19.12.2019
		A		ISSUED TO PLANNING	