


NOTES
These drawings are for planning purposes only and not for construction.
This drawing must not be copied in whole or in part without the prior written permission of Sketch London Architects Ltd.
© Copyright Sketch London Architects Ltd.

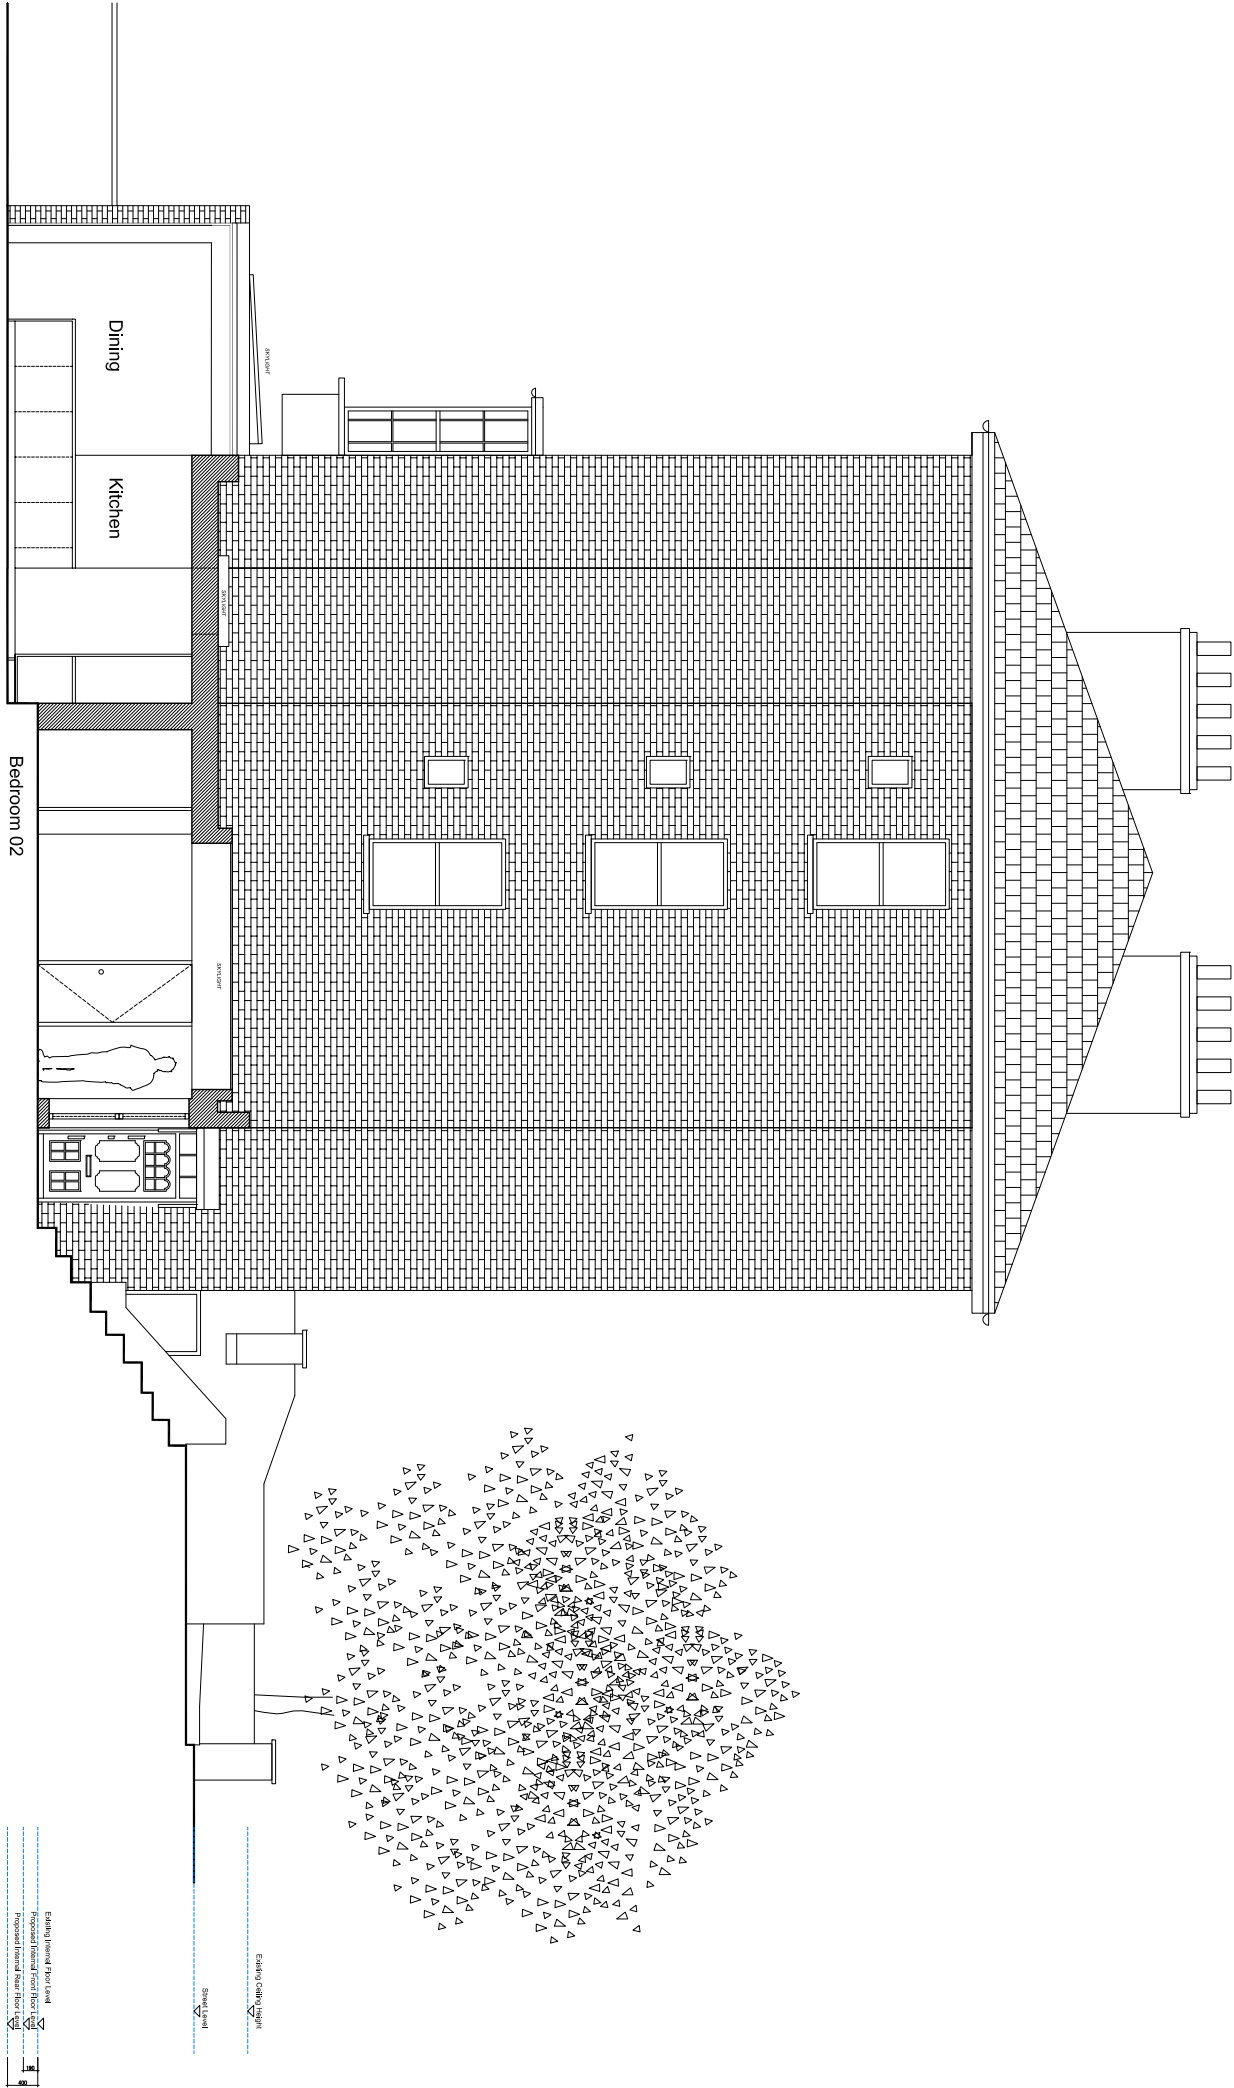

Drawing Title:
PROPOSED SECTION C-C

Client:
RUPERT WEST

Client Ref:

Project:

34A KING HENRYS ROAD

SKETCH
A R C H I T E C T S
STUDIO A236, RIVERSIDE BUSINESS
CENTRE, HALDANE PLACE,
WANDSWORTH
SW18 4UQ

Scale: **1:100 @ A3** Date: **FEB '17**

Project Co-ordinator: **WD**

Issue: **PLANNING**

Job No.: **1081** Type: **D** Dwg No.: **252** Revision: **A**

Issue: **Revision: A** Date: **19.12.2019**

Proposed Section C-C