

PROPOSED SIGNAGE

GENERAL NOTES

This drawing is the property of zebra Projects Ltd and is not to be copied, reproduced, retained or disclosed to any unauthorised person, either wholly, electronically or in part without the written consent of zebra Projects Ltd.

ILLUSTRATED BRIEF


Any drawing prefixed with 'illustrated brief' in the drawing title block must not in any way be used on site as a construction drawing or used for final detailed costing.

MAINTENANCE NOTES




1 ENLARGE ELEVATION #4
scale 1:25


SCALE BAR @1:50 SCALE

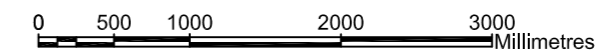

SCALE BAR @1:10 SCALE

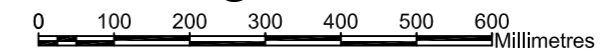

SCALE BAR @1:5 SCALE

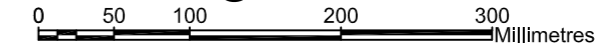

REVISION	INIT	DATE
A	FIRST ISSUE	BR 2019-12-19

Y:\WILLIAMS SONONA\23954\WE UK LONDON\TOTTENHAM COURT ROAD\Cad drawings\2019-12-20-Signage Planning\23954 - A 201 Enlarge Elevations.dwg

CAD REFERENCE

**WILLIAMS - SONONA
UK LIMITED**
CLIENT

**WEST ELM
TOTTENHAM COURT ROAD
LONDON, UK**
PROJECT TITLE

ENLARGED ELEVATION #4

DRAWING TITLE

SCALE	DATE
1:50 @ A1	2013-02-13

PROJECT NO.	IMG DRAWN BY
23954	

DRAWING NO.	A REVISION
23954/ A-203	

zebra
PROJECTS FZE

PO BOX 120789
SAJIF
SHARJAH
UAE

Tel: +971 6 557 5229
Fax: +971 65 575 889

Zebra Projects FZE Licence No: 02-01-04425