


No dimensions are to be scaled from this drawing.
All dimensions are to be checked on site.
Area measurements for indicative purposes only.

This drawing is the property of Exterior Architecture Ltd.
No part of the drawing may be reproduced in any manner without
permission from Exterior Architecture Ltd.

Client

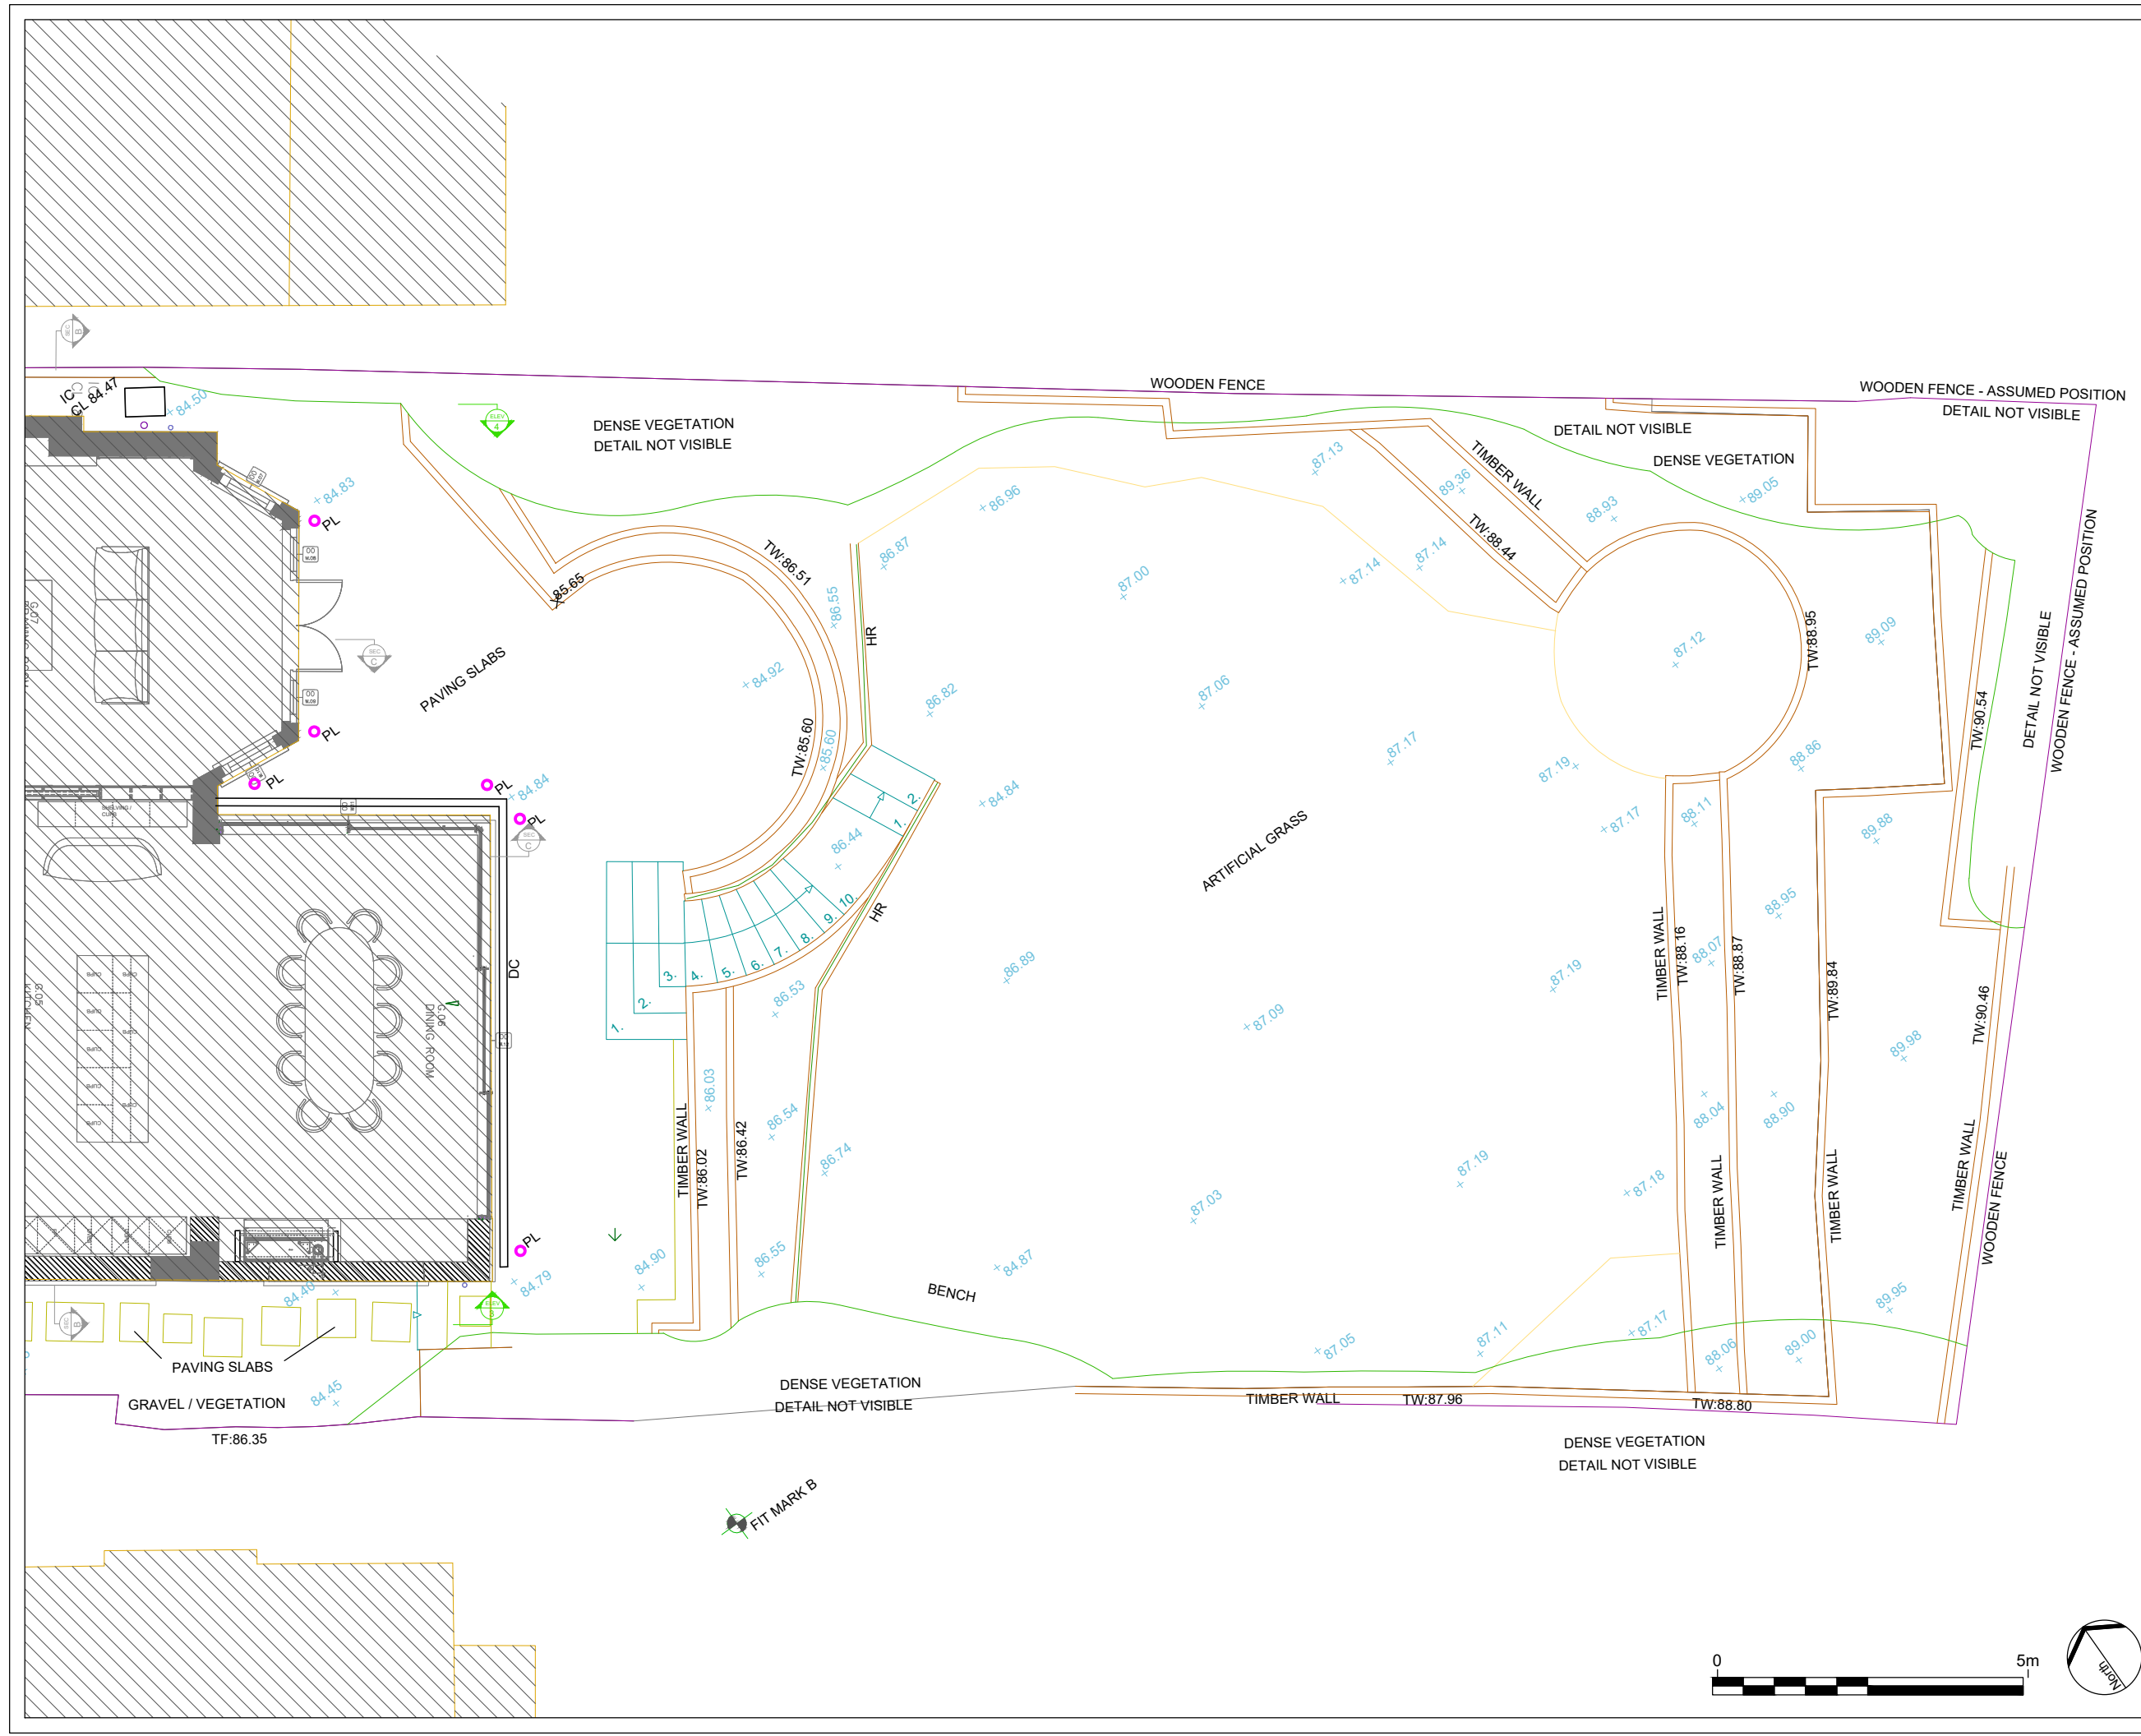

Rev	Description	Date
---	---	---
---	---	---
EXTERIOR ARCHITECTURE
LONDON
Unit 17.1, The Leather Market, 11-13 Weston Street, London, SE1 3ER
MANCHESTER
Studio 537, The Royal Exchange, St Anns Square, Manchester, M2 7DH
E-MAIL: office@exteriorarchitecture.com
WEB: www.exteriorarchitecture.com

Project title
HEATH DRIVE

Drawing title
Existing Survey Plan

Issued By	London	T: 020 7978 2101
Scale	1:100 @ A3	Drawn EXA
Status	PLANNING	Checked EXA
Date	12/11/2019	Approved EXA
Drawing number	EXA_1976_102	Revision

P:\LONDON PROJECTS\2019\1976_30 HEATH DRIVE\01 CAD\02 SHEET LAYOUT\EXA_1976_102.DWG