



No dimensions are to be scaled from this drawing.
 All dimensions are to be checked on site.
 Area measurements for indicative purposes only.

This drawing is the property of Exterior Architecture Ltd.
 No part of the drawing may be reproduced in any manner without
 permission from Exterior Architecture Ltd.


Client

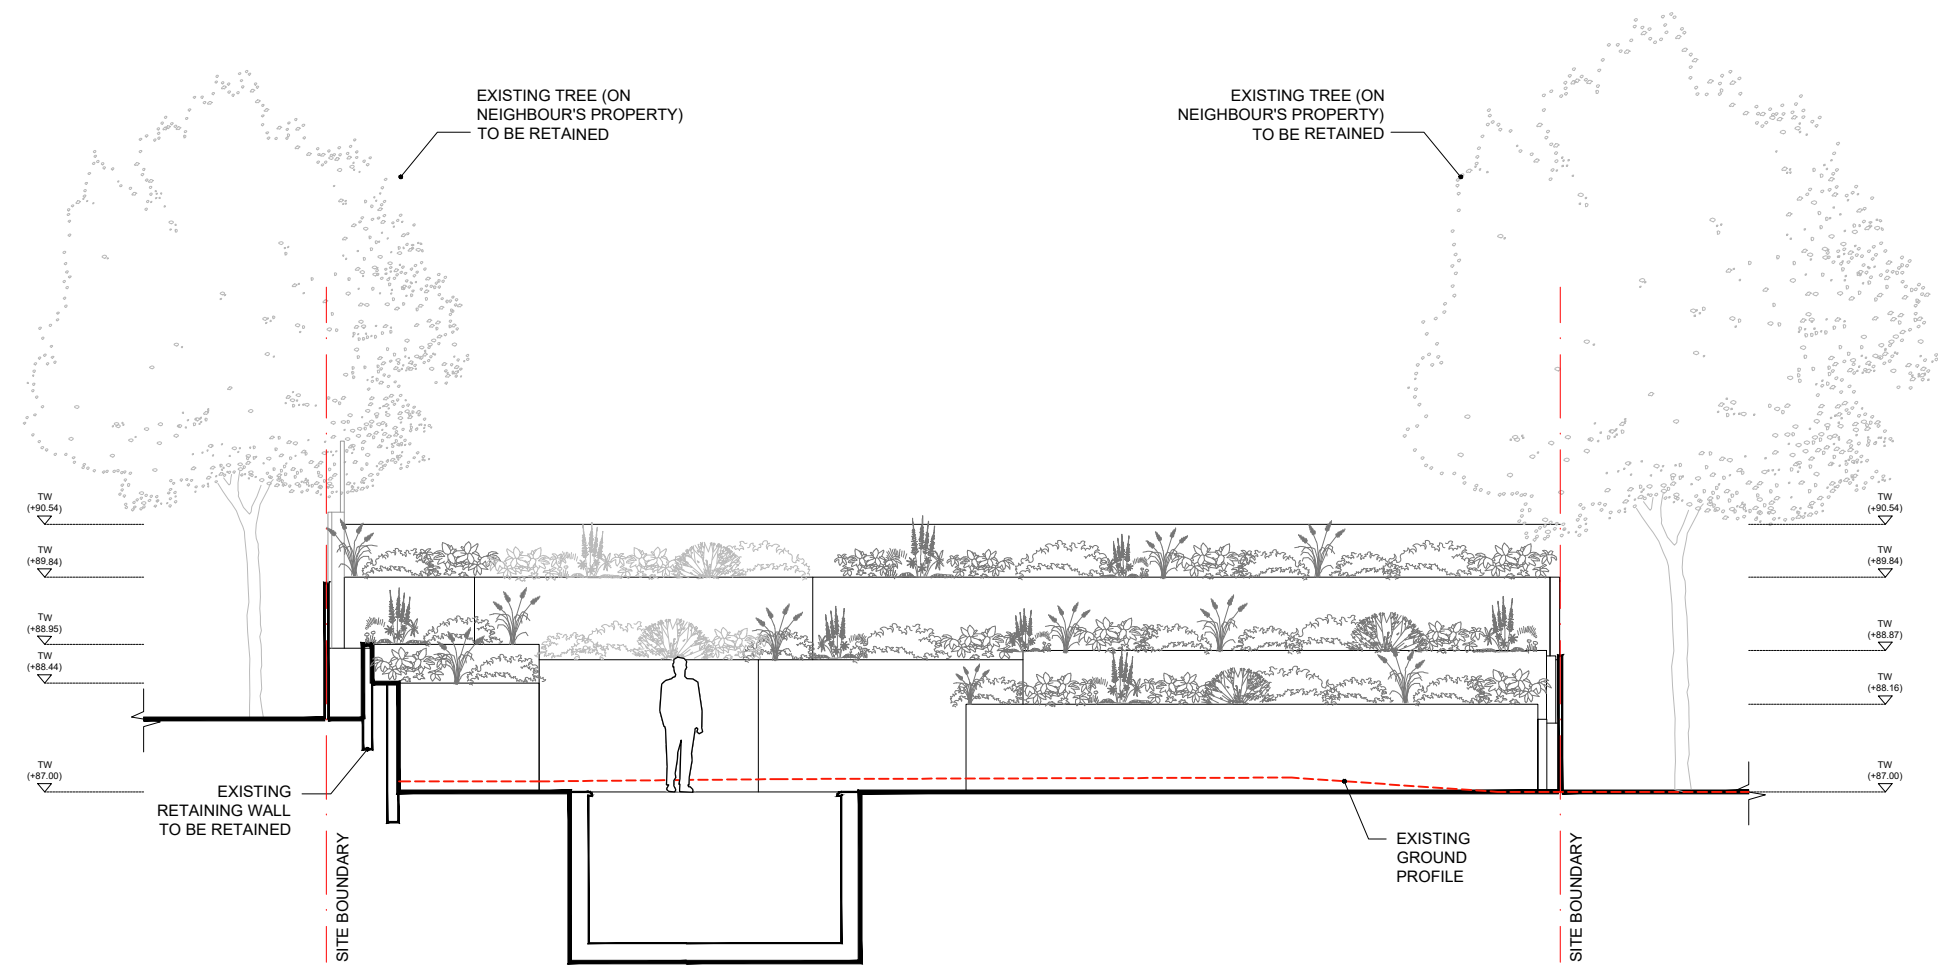

SECTION B-B'

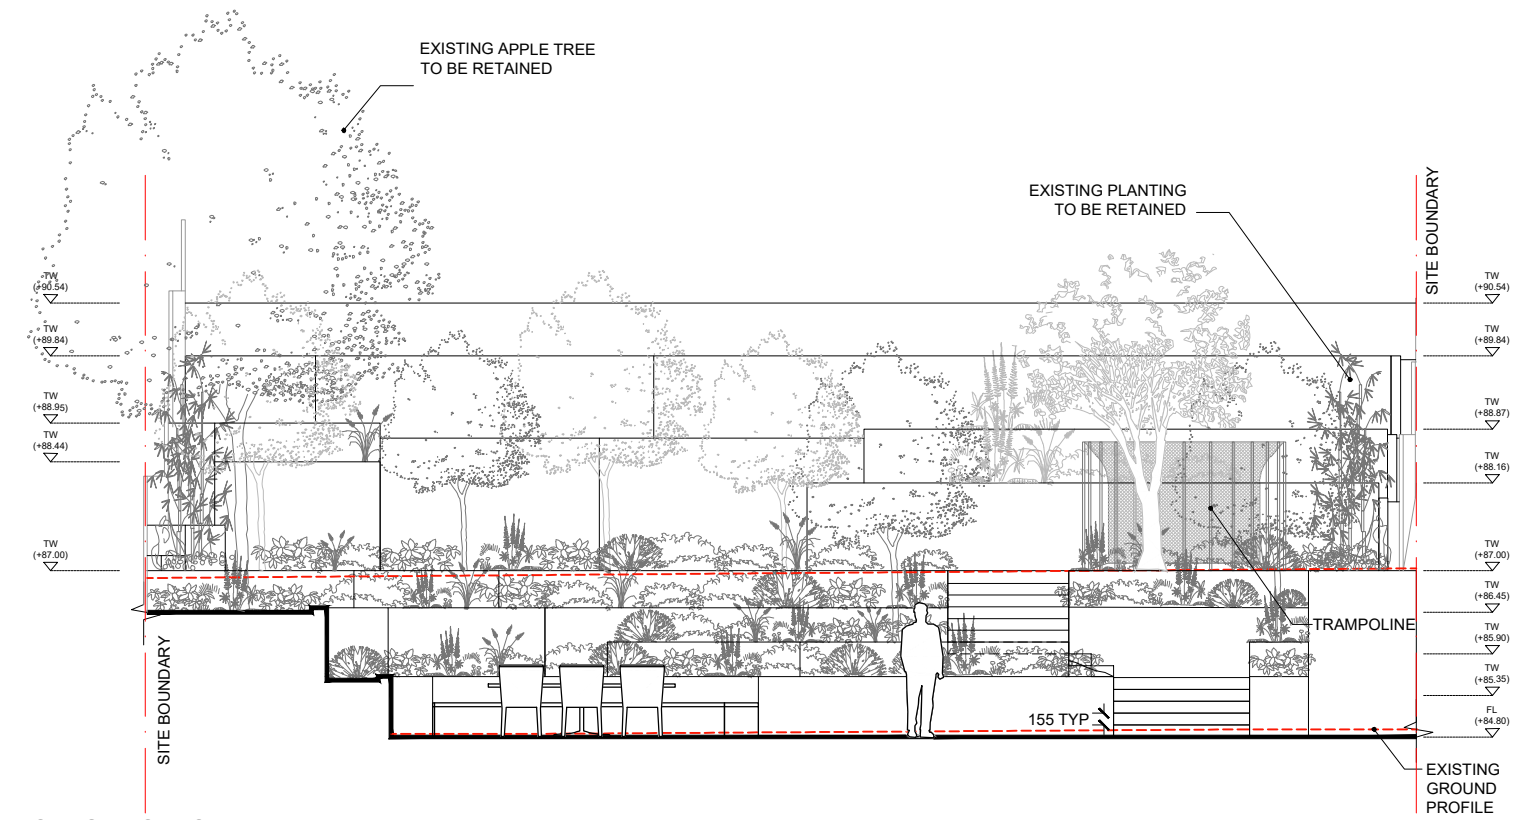

SECTION C - C'

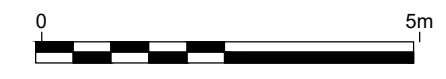

Rev	Description	Date
B	Pool and retaining walls amendment	19/12/2019
A	General Amendment	11/12/2019

EXTERIOR ARCHITECTURE
 LONDON
 Unit 17.1, The Leather Market, 11-13 Weston Street, London, SE1 3ER
 MANCHESTER
 Studio 537, The Royal Exchange, St Anns Square, Manchester, M2 7DH

E-MAIL office@exteriorarchitecture.com
 WEB www.exteriorarchitecture.com

Project title
HEATH DRIVE

Drawing title
Ground Floor Sections 02

Issued By	London	T: 020 7978 2101
Scale	1:100 @ A3	Drawn ExA
Status	PLANNING	Checked EXA
Date	12/11/2019	Approved EXA
Drawing number	EXA_1976_502	Revision B

P:\LONDON PROJECTS\2019\1976_30 HEATH DRIVE\01 CAD\02 SHEET LAYOUT\EXA_1976_502.DWG