





EXISTING SITE LOCATION PLAN
SCALE 1:1250

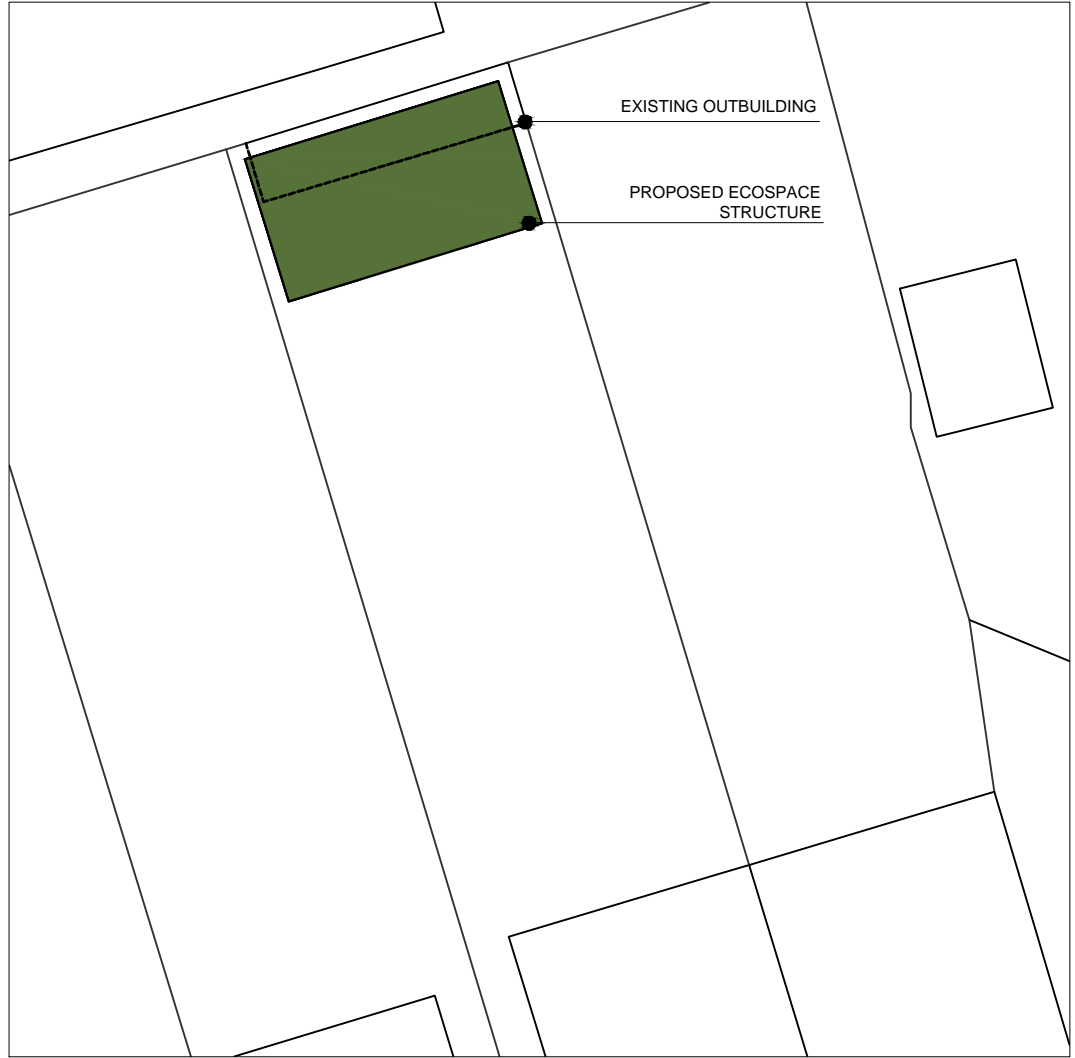

PROPOSED BLOCK PLAN
SCALE 1:200

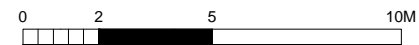

DRAWING EXISTING SITE LOCATION	NOTES
STATUS PLANNING	

DRAWN BY JW	CHECKED BY	SCALE 1/1250 @ A4	DATE 18.12.19
DRAWING NUMBER 1926.PL.01			REVISION -

PROJECT JULIAN THOMPSON	SITE ADDRESS 35 SWAIN'S LANE LONDON N6 6QL
STAGE PLANNING	

ecospace
architecture, naturally

5A&A ILIFFE YARD
LONDON SE17 3QA
T: 020 7703 4004
F: 020 7708 4750
E: info@ecospacestudios.com