



KEY

- BS CAT A CROWN
- BS CAT B CROWN
- BS CAT C CROWN

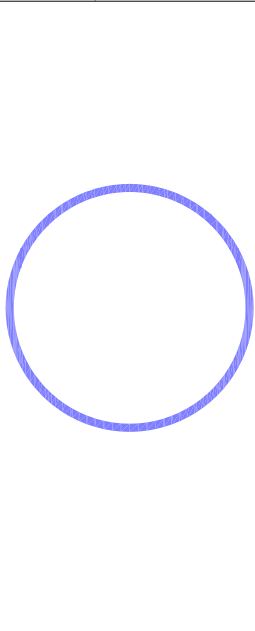


ROOT PROTECTION AREA

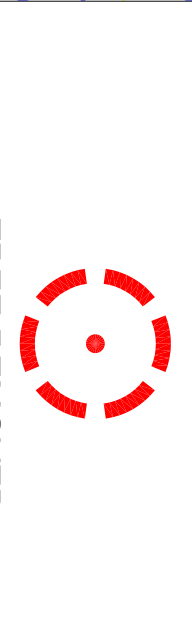

TREE REMOVED




PROTECTIVE FENCE

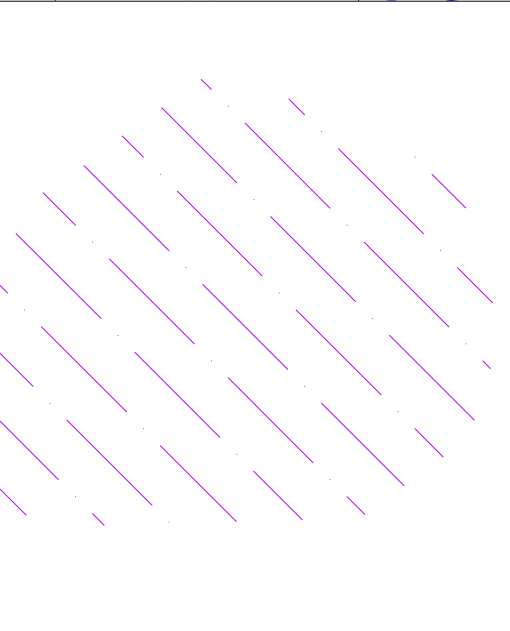


GROUND PROTECTION & SPECIAL PRECAUTIONS/HAND-DIG



SITE HOARDING

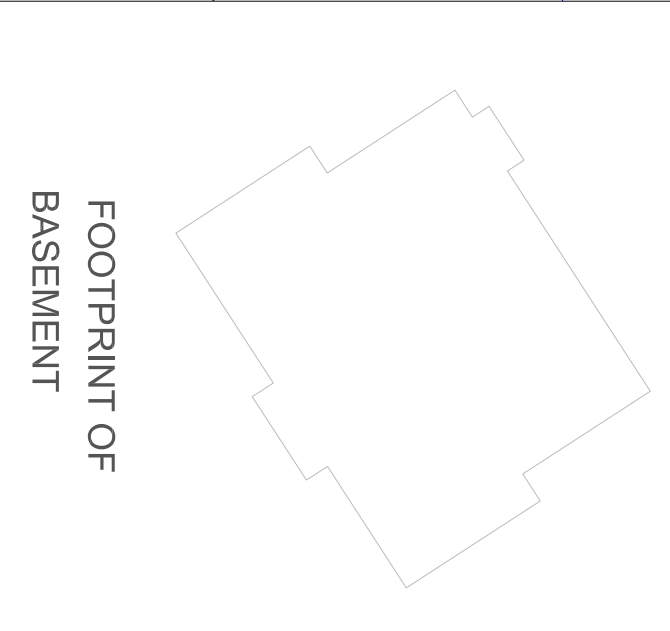

FOOTPRINT OF BASEMENT

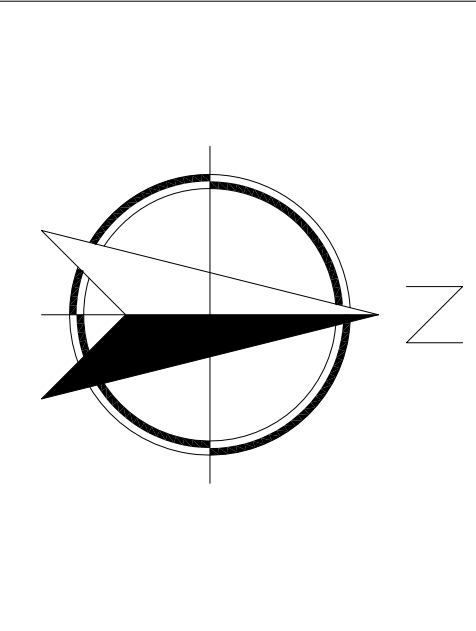

DO NOT SCALE FROM DRAWING.
REFER TO TREE REPORT FOR
SIZE, DAPPS TO ENSURE
COMPLIANCE

TITLE

TREE PROTECTION PLAN
PLOT 7 CONSTRUCTION
OF BASEMENT

PROJECT
CENTRAL SOMERS TOWN

CLIENT
LBS PROPERTIES LTD

PRESENTATION
SCALE 1:200@A4

DATE OF ISSUE DEC 2019

SURVEYORS FC/GMC

DRAWING NO. REV
TPP_BRILL_PLE_1 A