


1 Section 1  
Scale: 1:50



1 Section 2  
Scale: 1:50

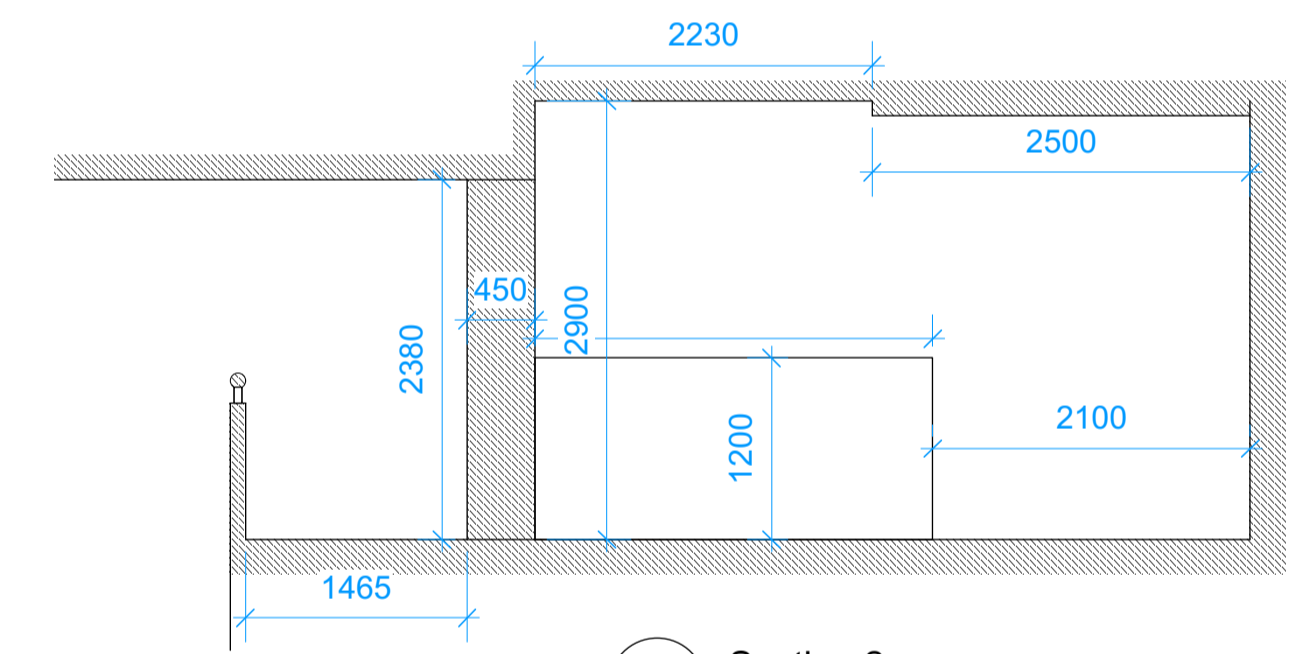

Chartered Architects  
Chartered Building Surveyors  
Interior Designers  
CDM Services

Project  
**Philips Building Library Level A  
CILT & WP & Foundation Spaces**

Client  
**SOAS, University of London**

Scale 1:100 Paper Size A1 Filename 190887.vwx  
Do not scale this drawing

Rev	Date	By	Ap	Note
P3	19/12/19	CB	GC	Update to Planning Issue
P2	18/11/19	CB	GC	Update to include sections and correct positioning of columns
Drawing Title <b>Third Floor Existing</b>				
Project Number	Drawing Number	Revision		
	<b>190887-1201</b>	<b>P3</b>		
Date	Drawn	Checked	Status	
12/11/19	CB	GC	PLANNING	
Check all dimensions and levels on site				

Only to be used on the site for which designed. The electronic transmission of design information contained in this drawing is carried out entirely at the User's risk and Kendall Kingscott Ltd. will have no liability for any errors or inaccuracies arising therefrom. The production of amended or updated information from the said design information by the User is entirely the responsibility of the User and Kendall Kingscott Ltd. shall have no responsibility in respect thereof whatsoever.